



400_301
01 WINDOW TYPE A
FW.01, FW.02, FW.03, scale 1:10

DETAIL
400_305.01

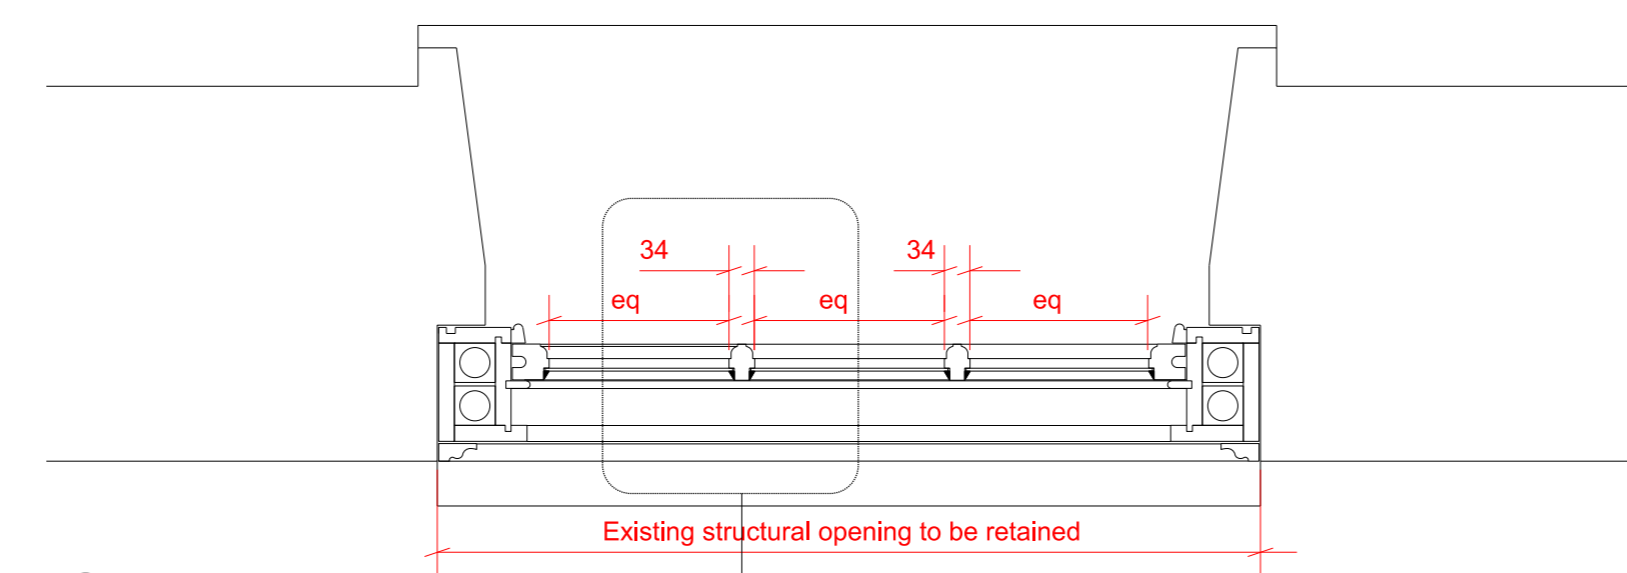

400_301
02 WINDOW TYPE B
FW.04, FW.05, FW.06, scale 1:10

DETAIL
400_305.01

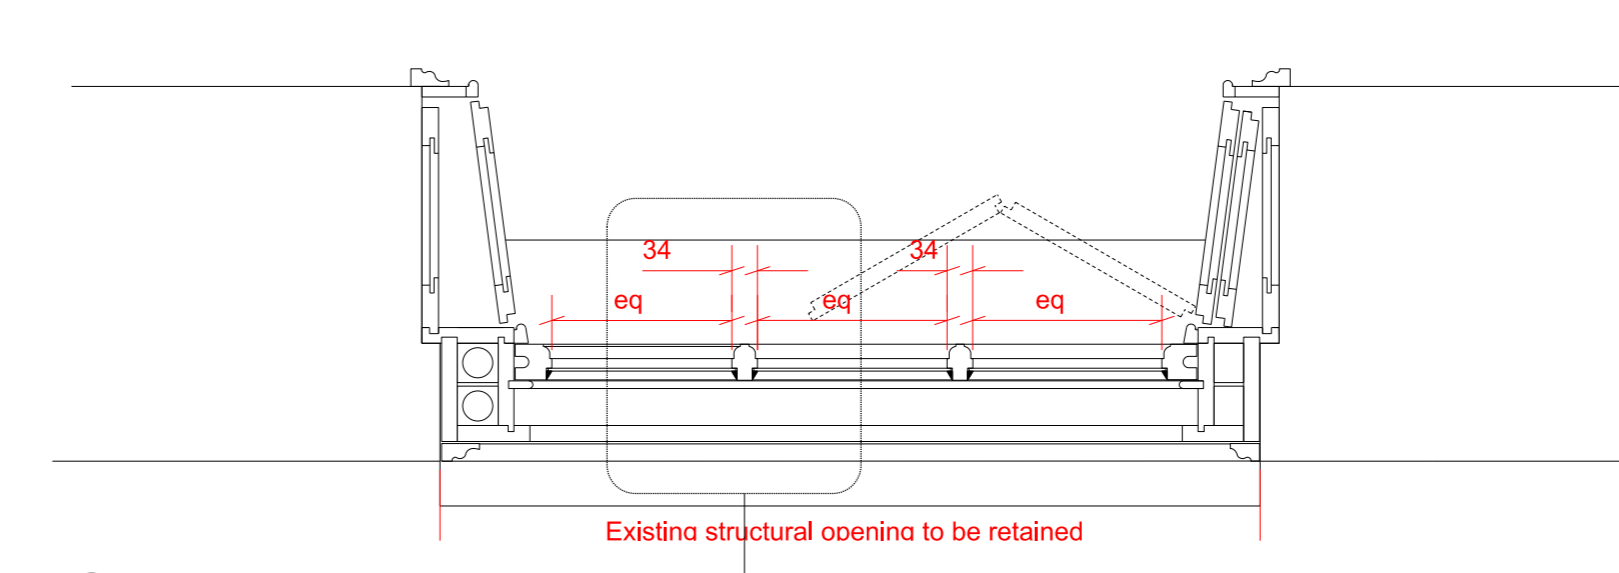

400_301
03 WINDOW TYPE C
FW.07, FW.08, FW.09, scale 1:10

DETAIL
400_305.01

PLANNING

Project No.	17103
Client	GFZ Investments Ltd.
Date	January 2018
Scale	As noted
Project	34 Great James Street
Drawing Title:	Proposed Window Types
	1 of 4
Drawing No.	400_301
Drawn	TMC
Approved	MW
Signed	

