


WINDOW TYPE D
FW.10, FW.11, scale 1:10

DETAIL
400_305.01

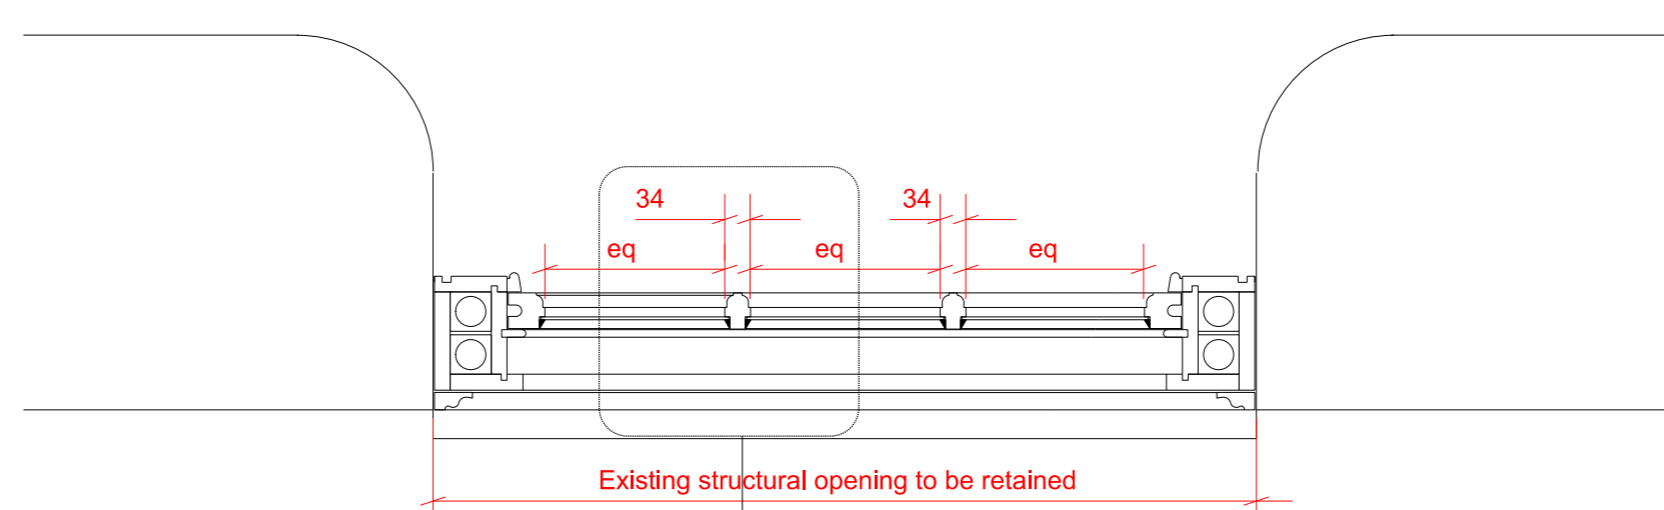

WINDOW TYPE E
FW.12, FW.13, scale 1:10

DETAIL
400_305.01

Rev. 16.05.18 Issued for Planning

PLANNING

Project No. **17103**

Client **GFZ Investments Ltd.**

Date **January 2018**

Scale **As noted**

Project **34 Great James Street**

Drawing Title: **Proposed Window Types**

2 of 4

Drawing No. **400_302**

Drawn	Approved	Signed
TMC	MW	

Marek Wojciechowski Architects

66-68 Margaret Street, WIMBORNE, Dorset, DT9 8JH. T: 01202 758818. www.mwa.co.uk

Copyright Marek Wojciechowski Architects. No liability is accepted for the drawings shown. The drawings should not be used to calculate areas for the purposes of valuation. All dimensions to be checked on site by the contractor and such dimensions to be reported to the architect. All work shall comply with the Building Regulations and all other applicable laws. The architect's responsibility is to report to the architect.