


DO NOT SCALE FROM THIS DRAWING AS LINES MAY STRETCH IN COPYING

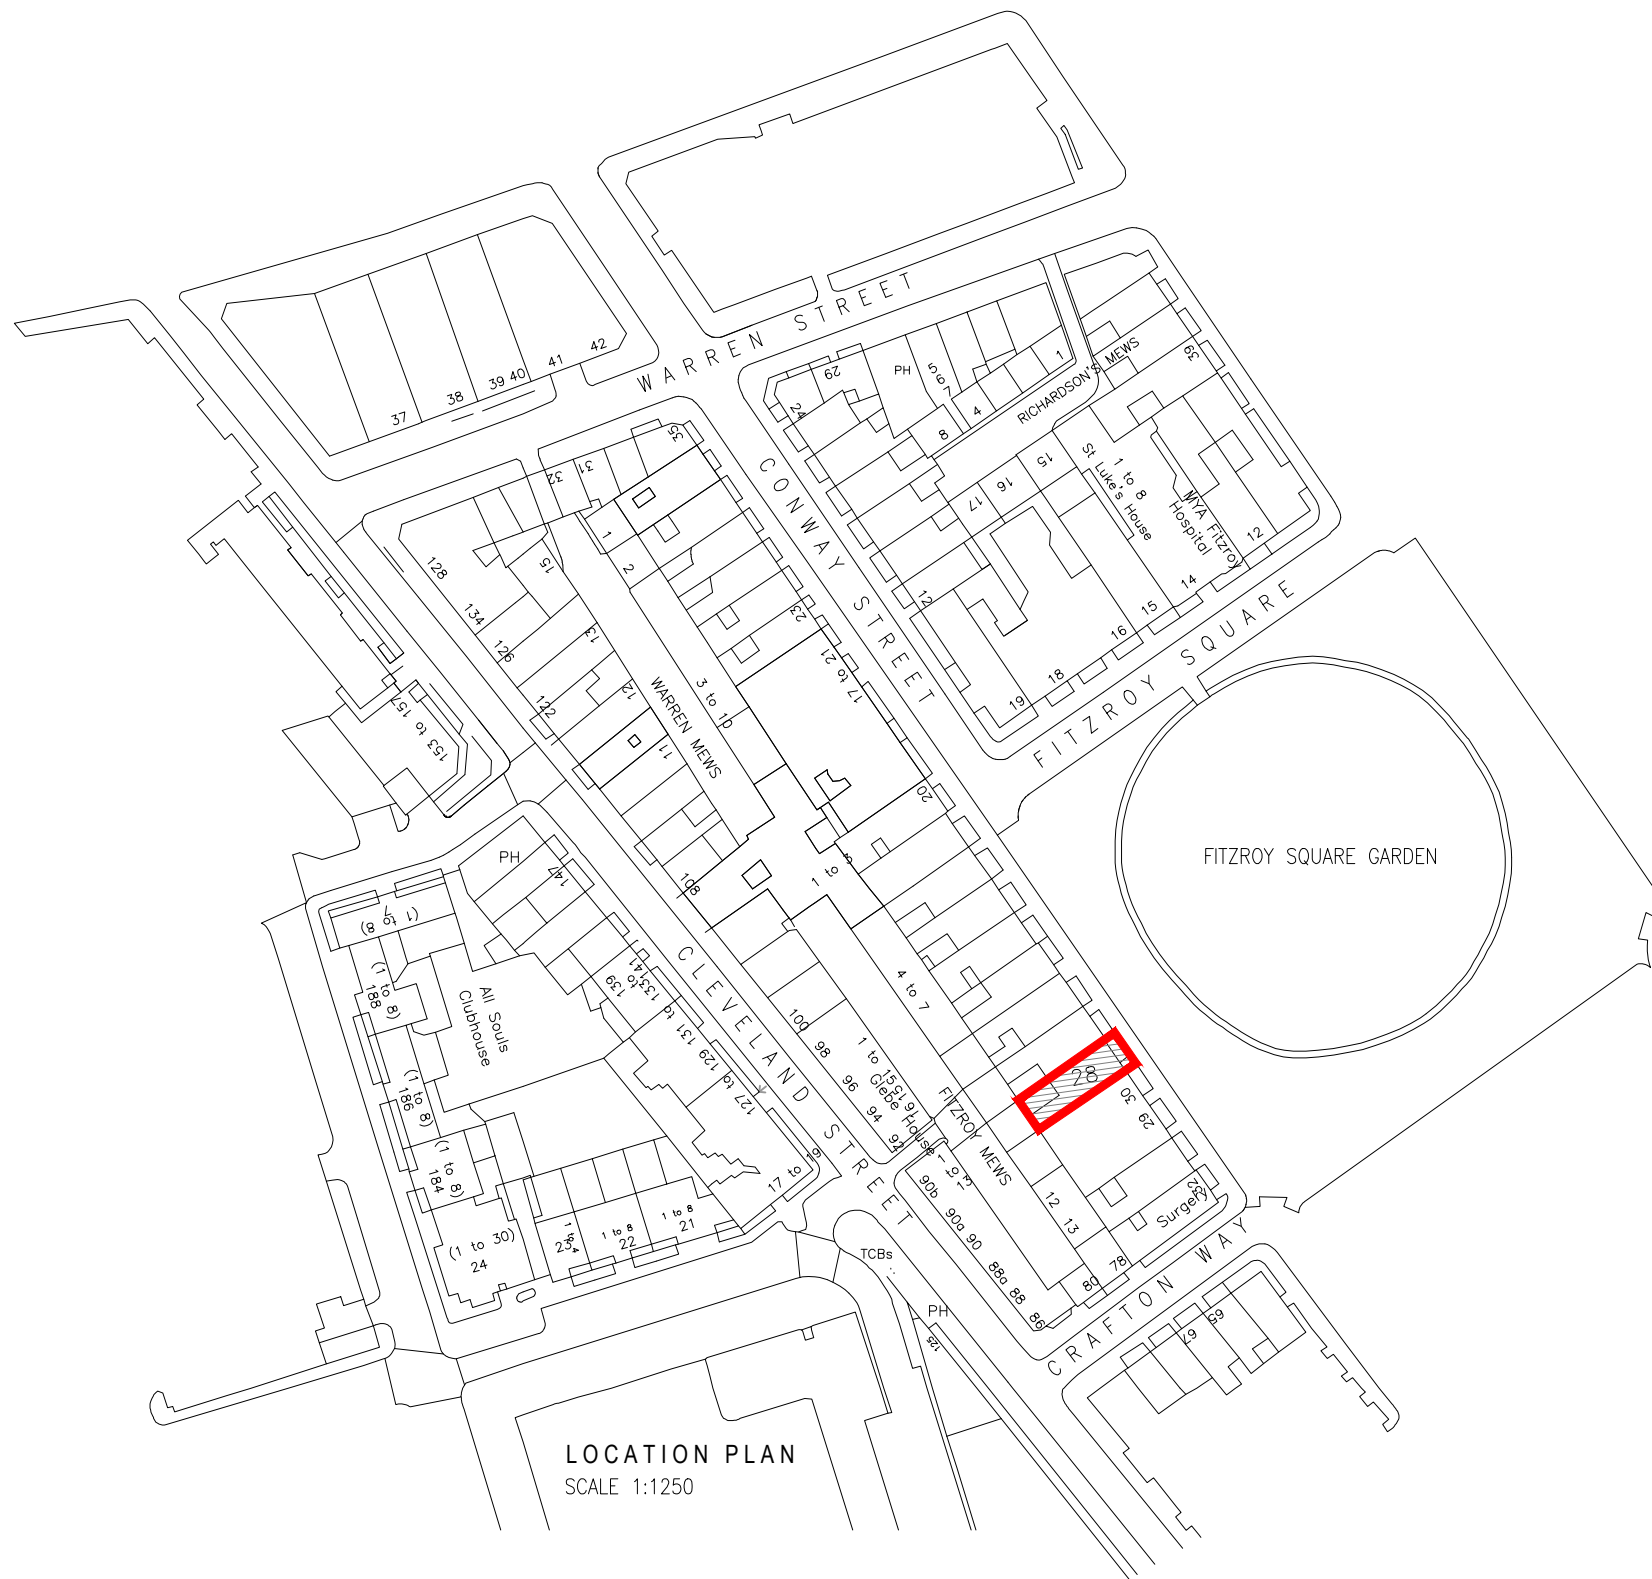

LOCATION PLAN  
SCALE 1:1250

NOTES

REV.	DATE	PURPOSE	DRAWN
A	31/08/17	ISSUED FOR INFORMATION	VP
CLIENT PSG GLOBAL			
PROJECT 28 FITZROY SQUARE, LONDON			
TITLE LOCATION PLAN			
REVISION	DWG No.	SCALE	
A	SKK2131/110	1:1250 @ A1	
DATE	DRAWN	CHECKED	APF
AUG '17	VP		



INTERIOR, ARCHITECTURAL & RETAIL DESIGN

The Mill  
Stortford Road  
Hatfield Heath  
CM22 7DL

Tel: 01279 873010  
www.senkenken.com