

**34 GREAT JAMES STREET  
NW8 0QG**

17103

**ROOM PHOTOGRAPHIC SURVEY**

JANUARY 2018



MAREK WOJCIECHOWSKI ARCHITECTS  
LONDON


Lower Ground Floor:  
rELG.01 Bathroom



Elevation A




Elevation B

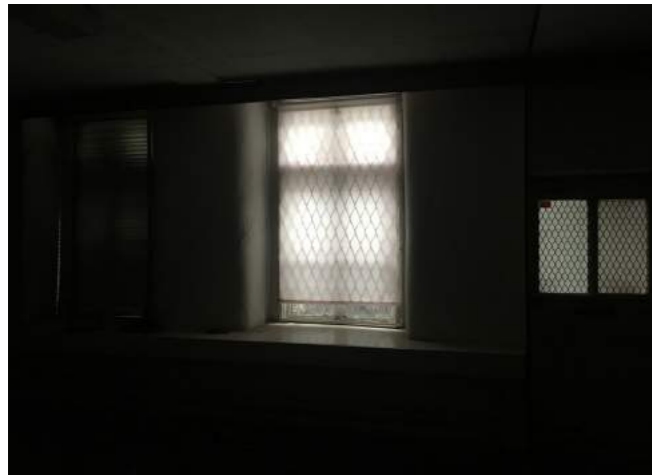

Elevation C



Elevation D

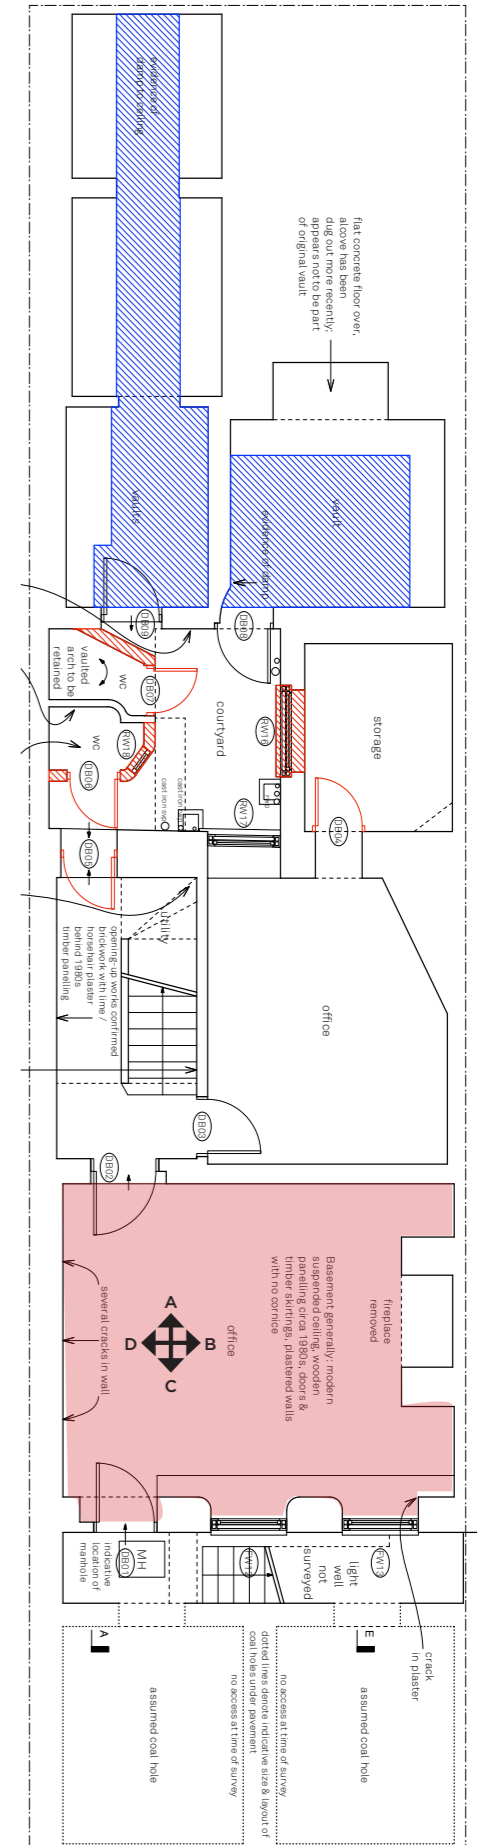

Existing Lower Ground Floor Key Plan  
Not to scale

Lower Ground Floor:  
rELG.01 Bathroom




Elevation A

Elevation B



Elevation C

Elevation D

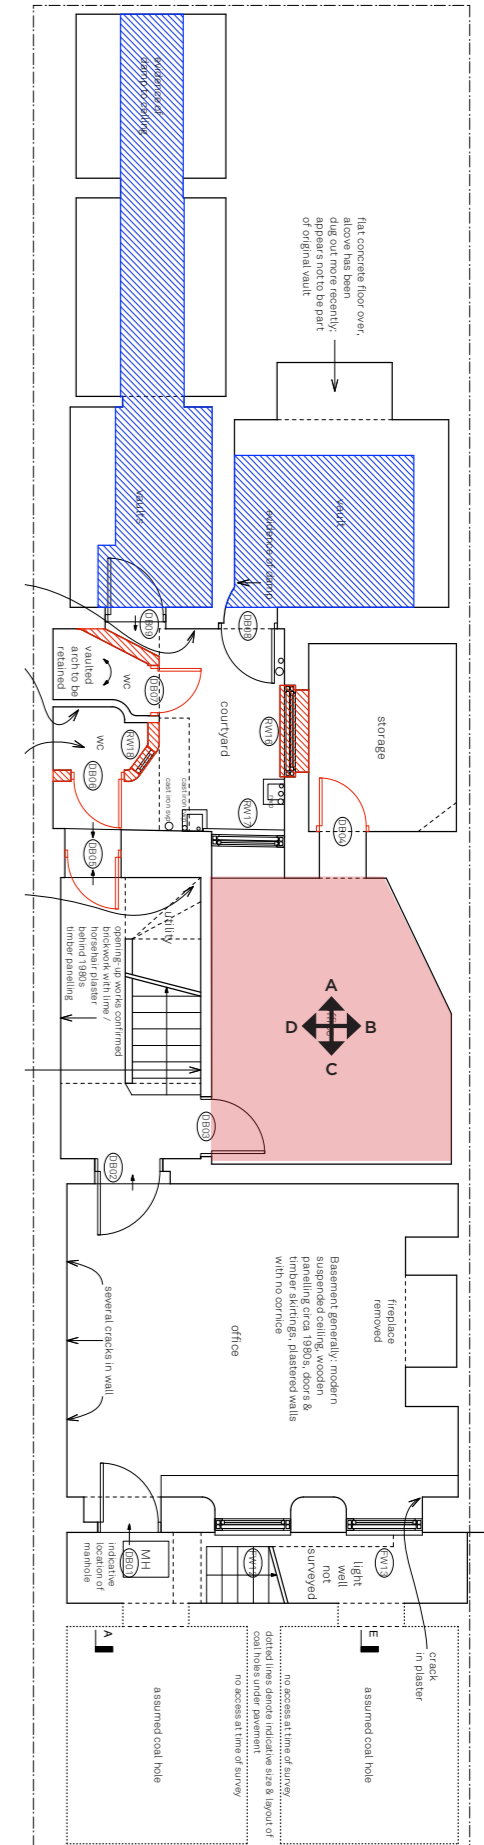

Existing Lower Ground Floor Key Plan  
Not to scale



Lower Ground Floor:  
rELG.01 Bathroom




Elevation A

Elevation B



Elevation C

Elevation D

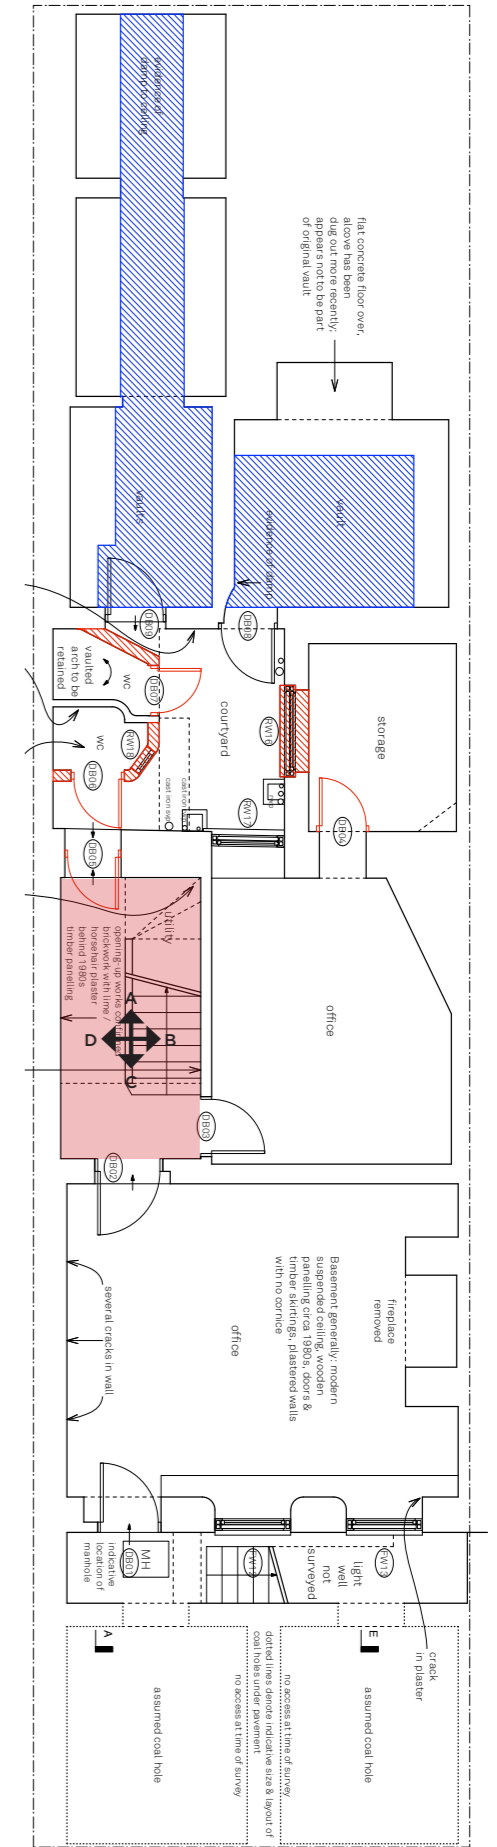

Existing Lower Ground Floor Key Plan  
Not to scale





Lower Ground Floor:  
rELG.01 Bathroom




Elevation A




Elevation B



Elevation C

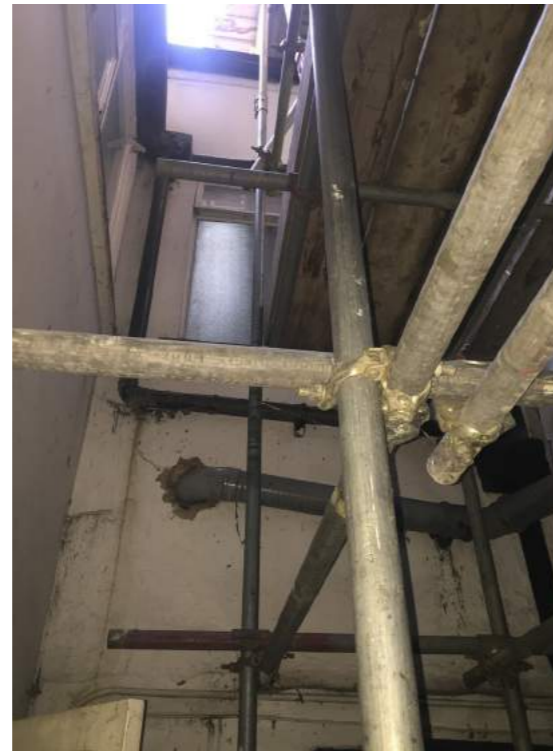

Elevation D

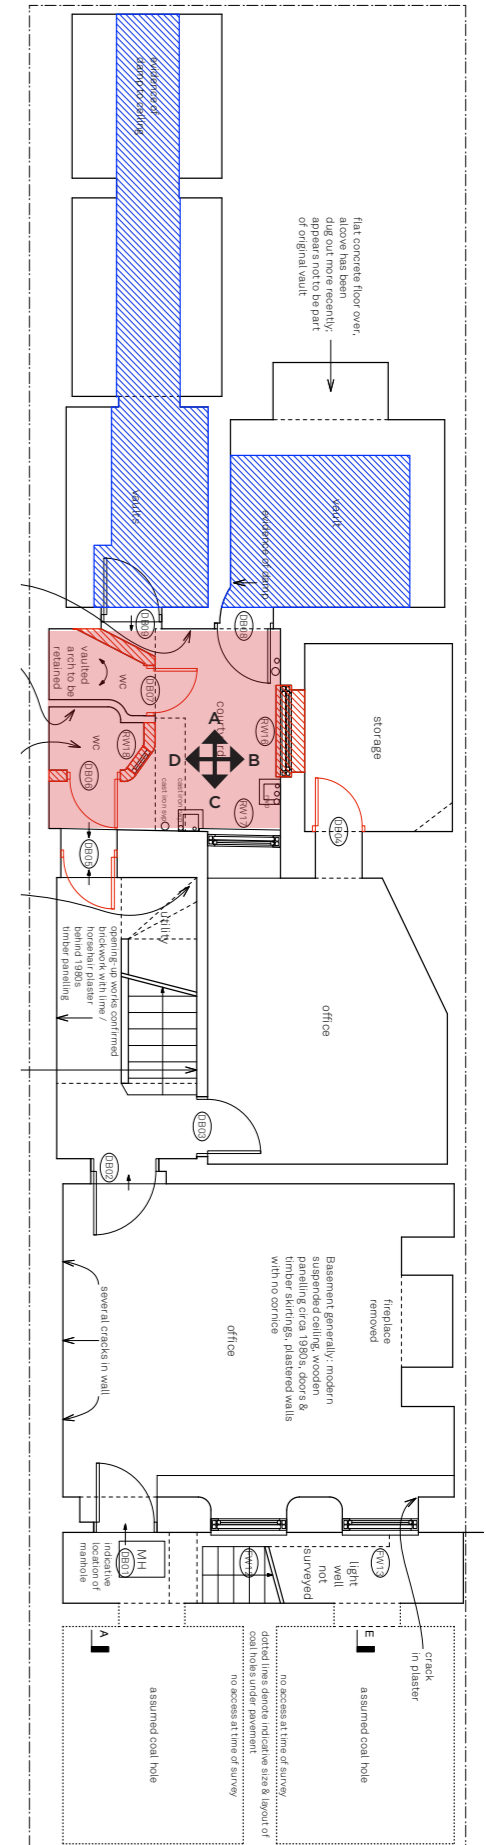


Existing Lower Ground Floor Key Plan  
Not to scale

Lower Ground Floor:  
rELG.01 Bathroom



Elevation A

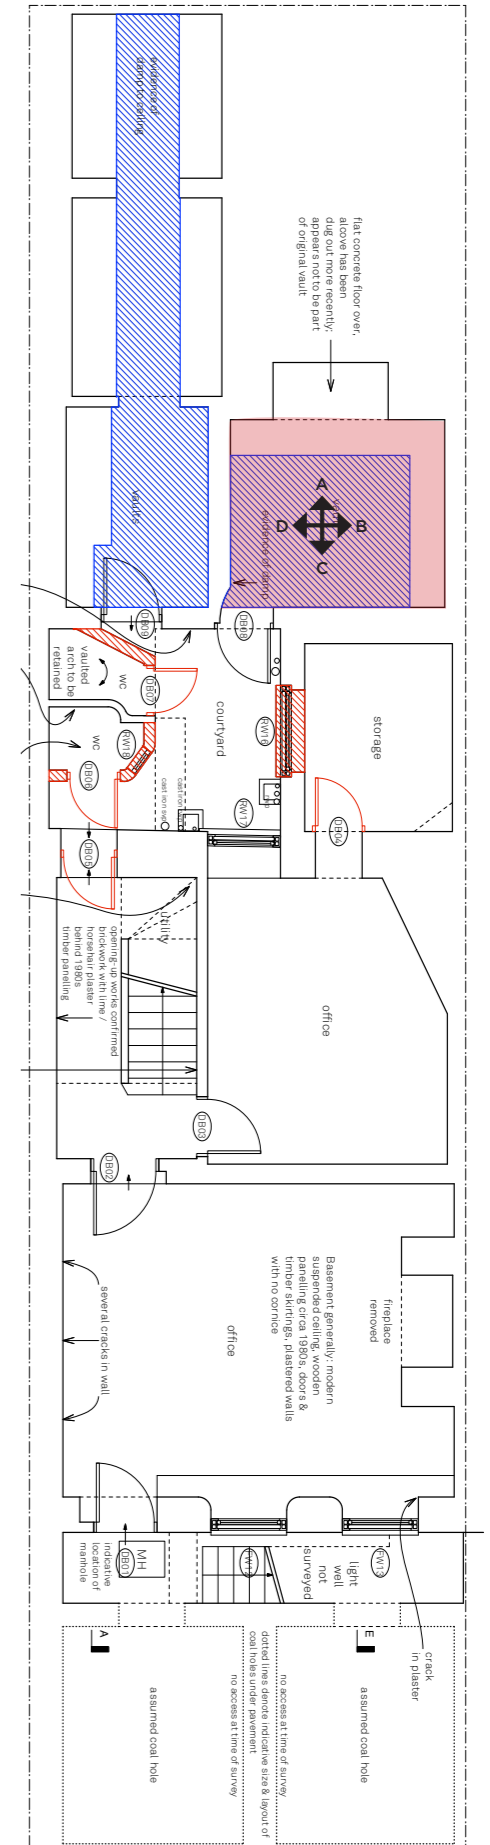


Existing Lower Ground Floor Key Plan  
Not to scale

Lower Ground Floor:  
rELG.01 Bathroom



Elevation A

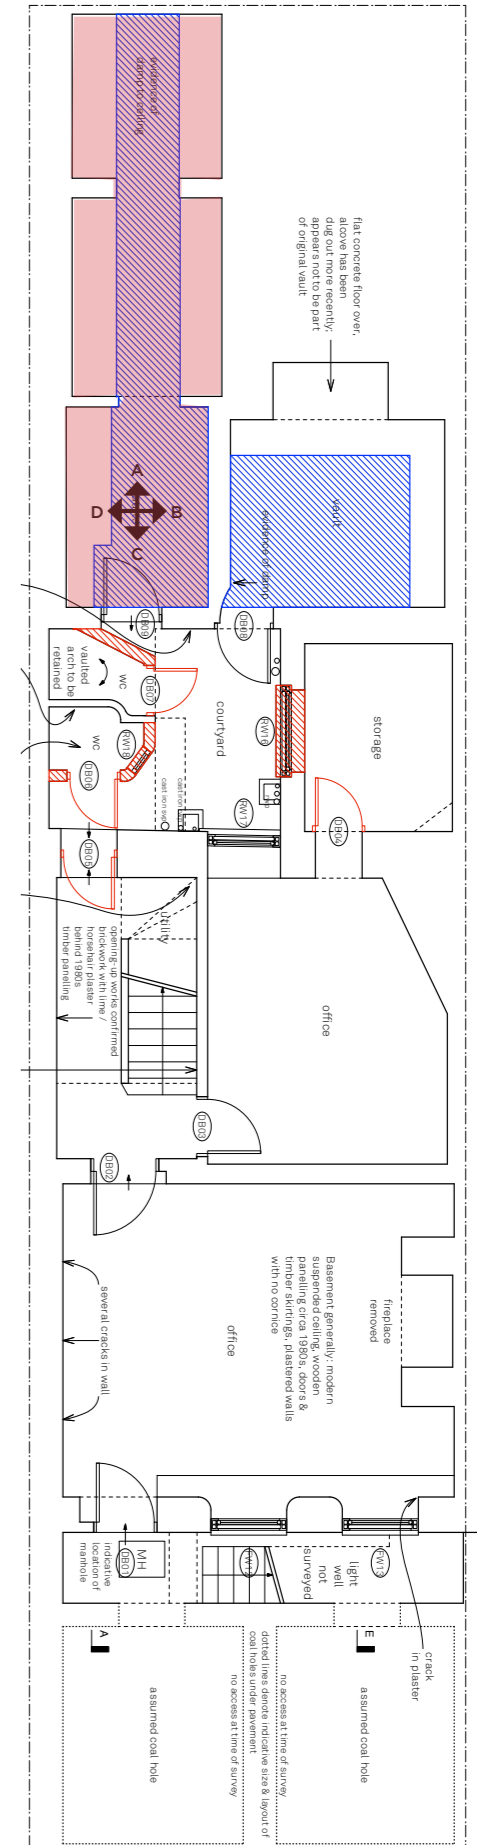

Existing Lower Ground Floor Key Plan  
Not to scale








Elevation A




Elevation B

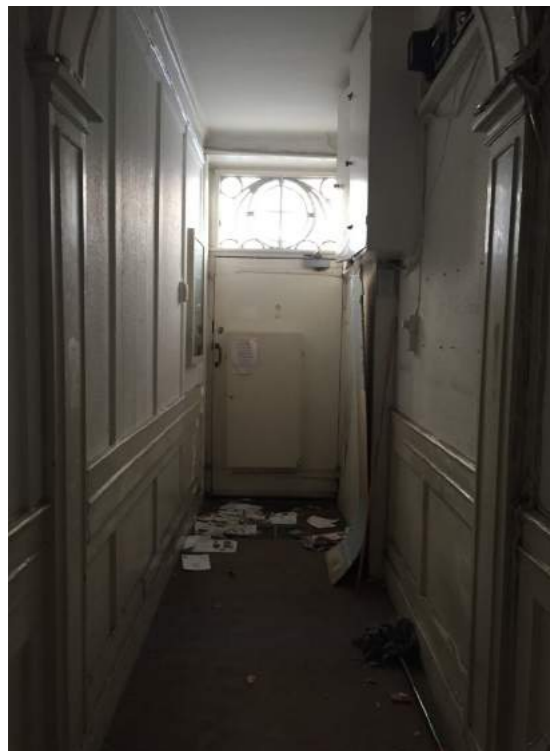

Elevation C



Elevation D

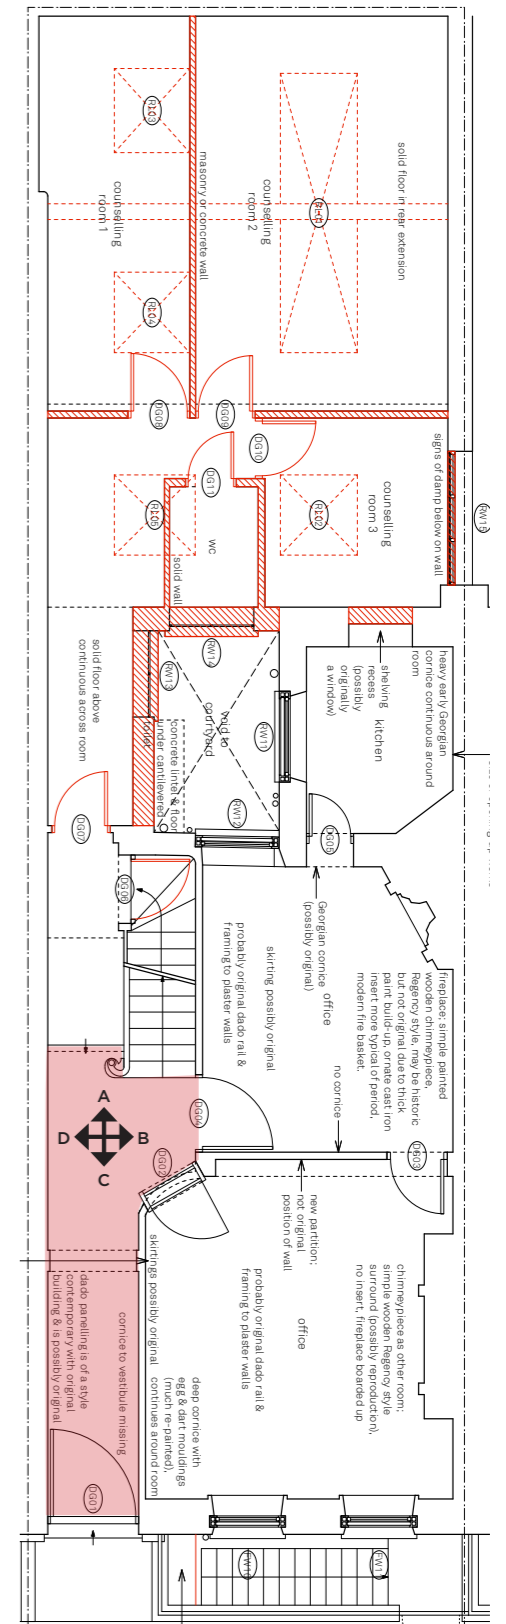

Existing Ground Floor Key Plan  
Not to scale



Elevation A



Elevation B



Fireplace




Elevation C



Elevation D



Architraves

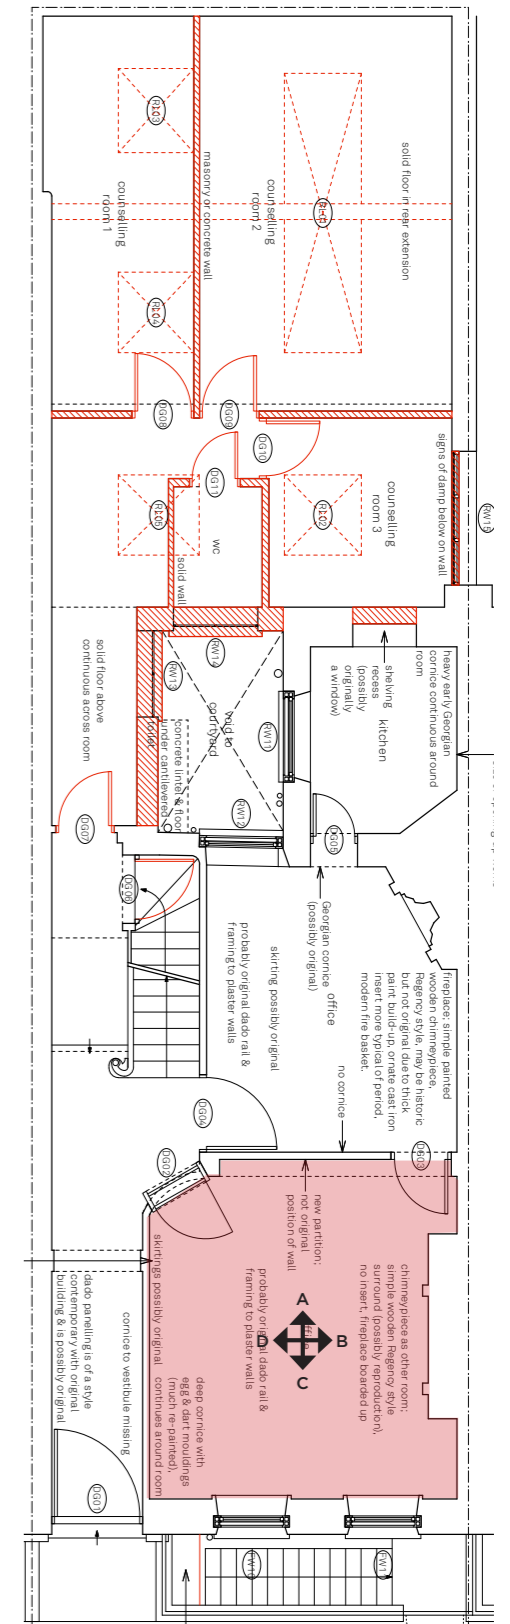

Existing Ground Floor Key Plan  
Not to scale





Elevation A



Elevation B




Fireplace



Elevation C



Elevation D

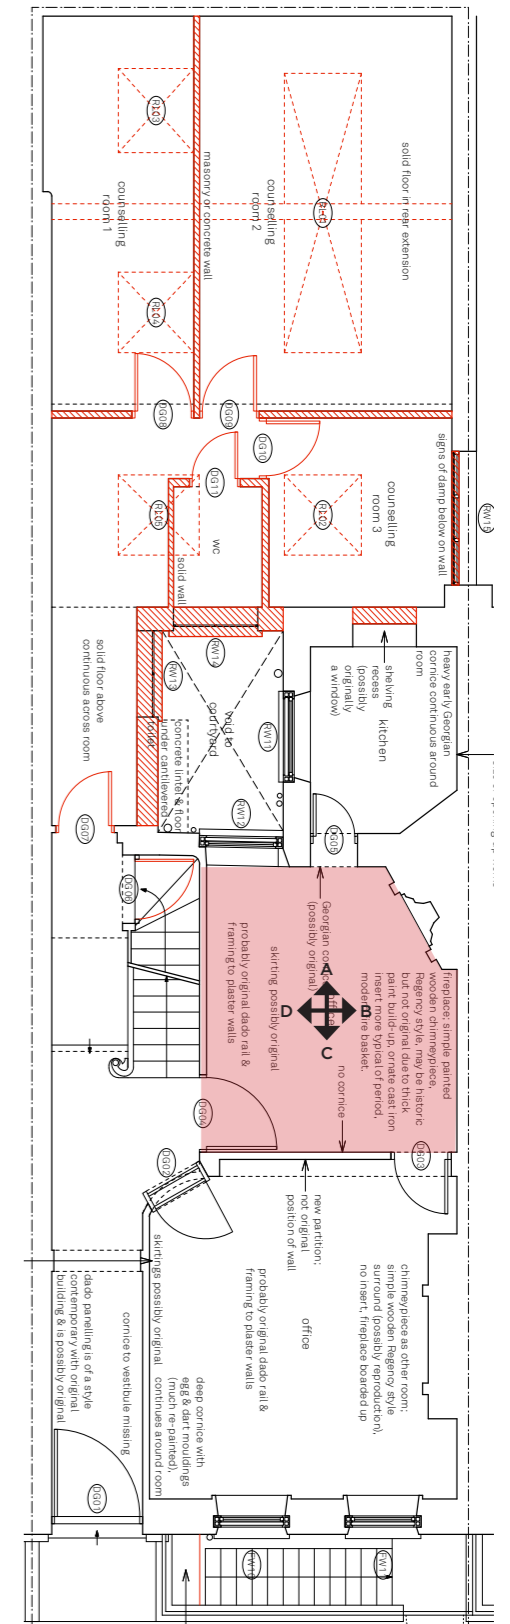

Existing Ground Floor Key Plan  
Not to scale





Elevation A



Elevation B




Elevation B




Elevation C



Elevation D

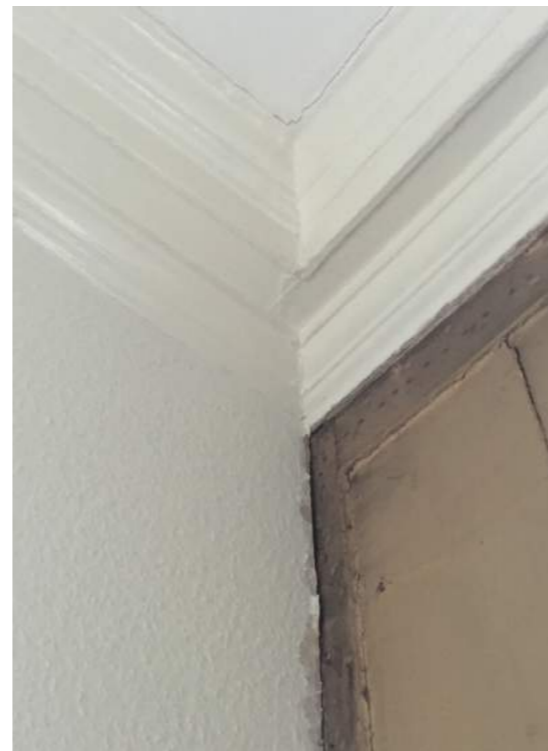

Elevation D

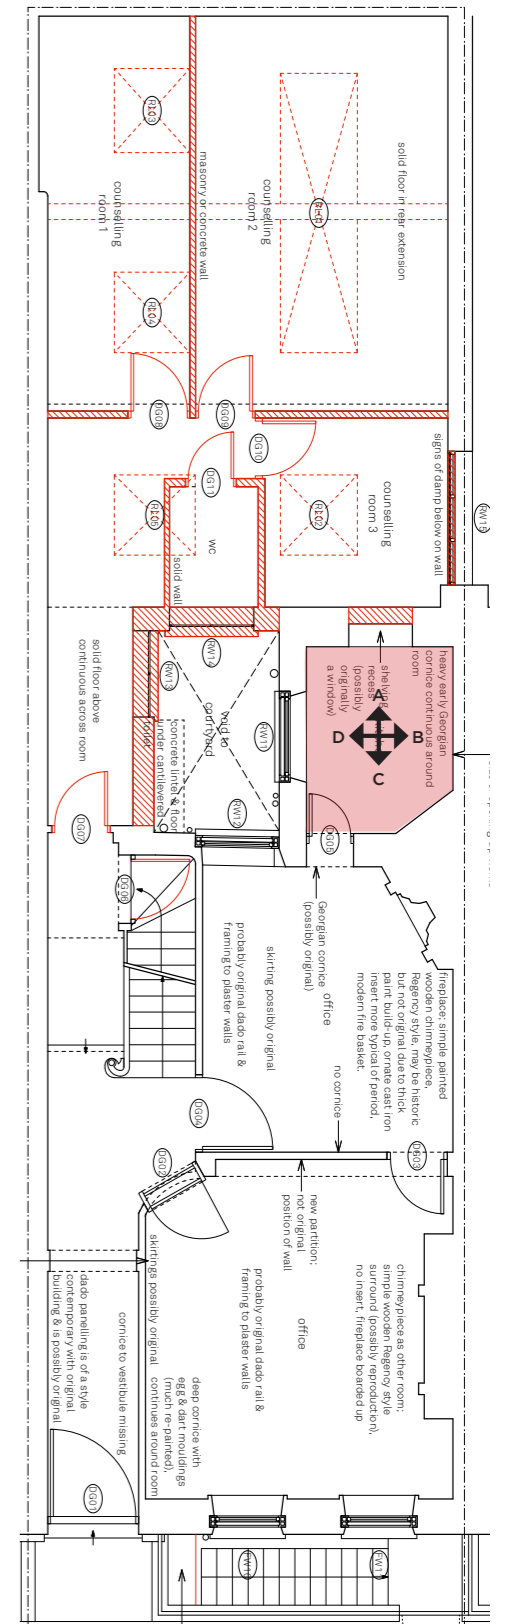

Existing Ground Floor Key Plan  
Not to scale





Elevation A




Elevation B



Elevation C



Elevation D

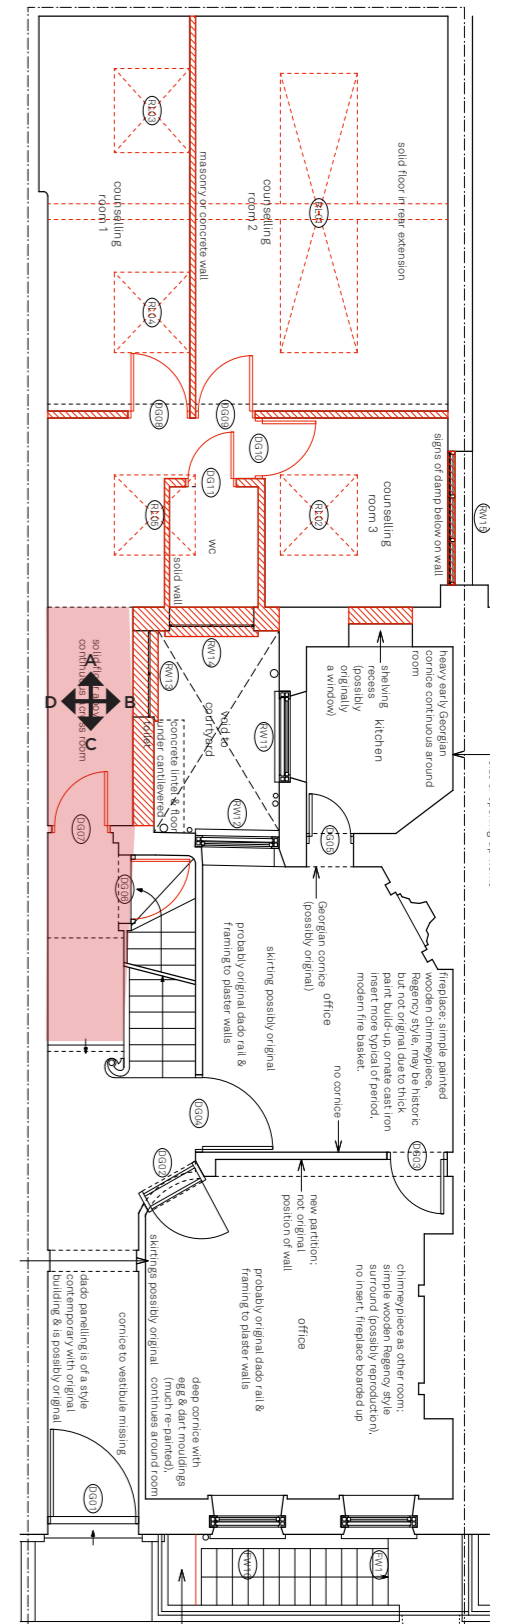

Existing Ground Floor Key Plan  
Not to scale





Elevation A




Elevation B



Elevation C



Elevation D

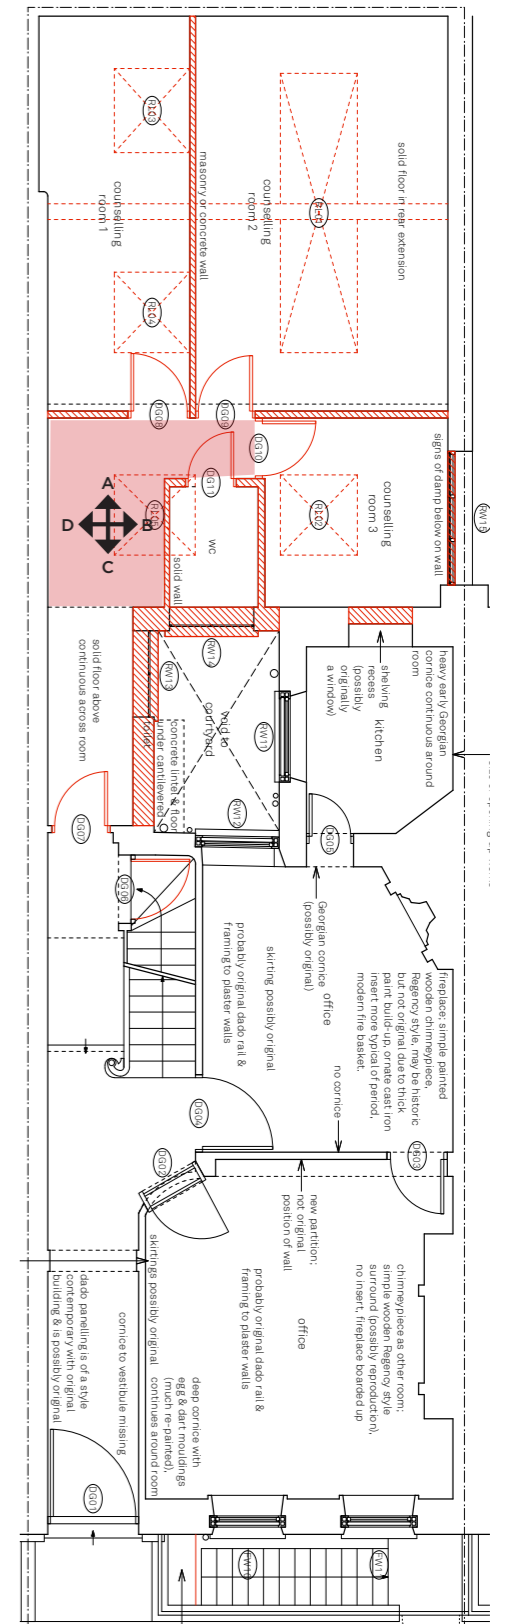

Existing Ground Floor Key Plan  
Not to scale






Elevation A



Elevation B

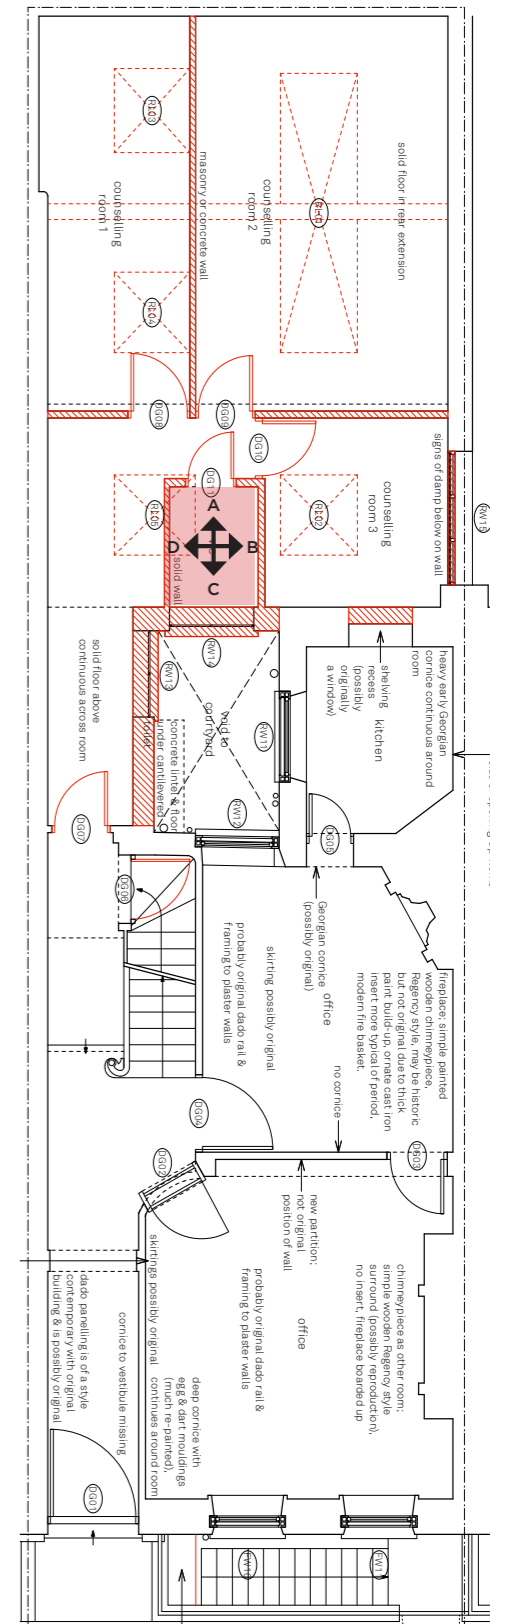

Existing Ground Floor Key Plan  
Not to scale






Elevation A



Elevation B

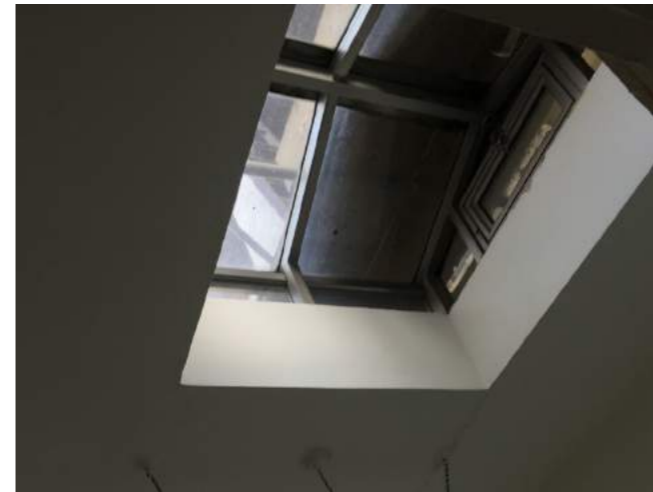


Rooflight



Elevation C



Elevation D

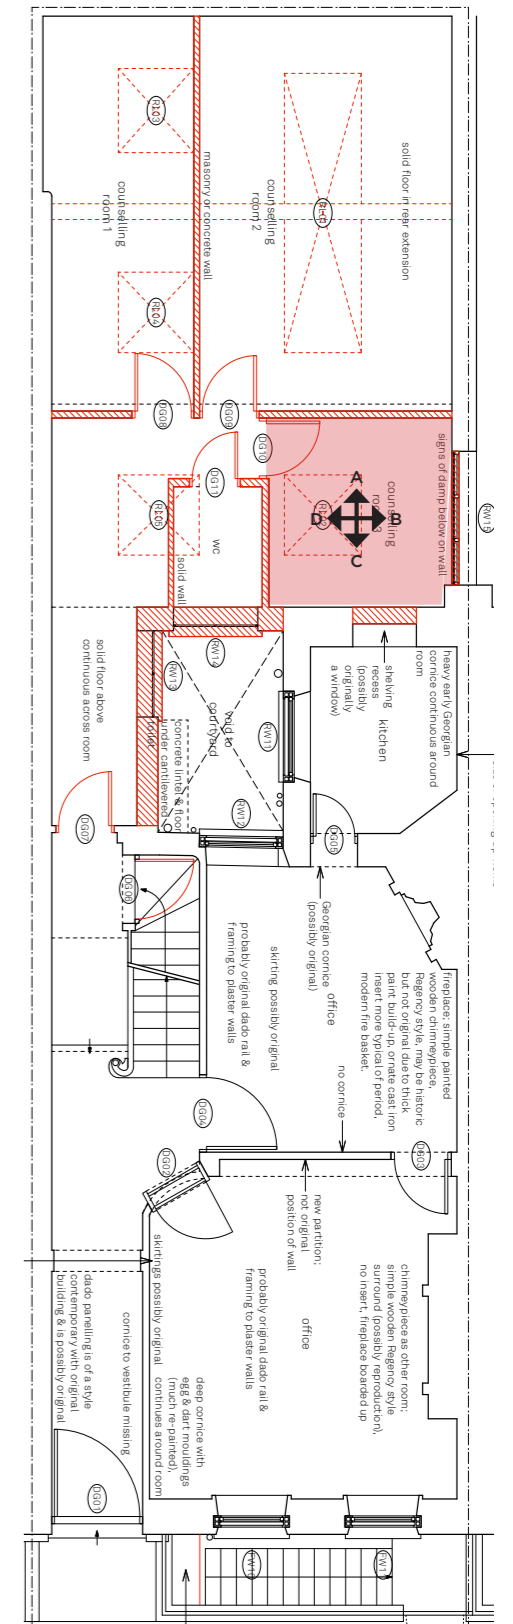

Existing Ground Floor Key Plan  
Not to scale







Elevation A



Elevation B




Rooflights



Elevation C



Elevation D

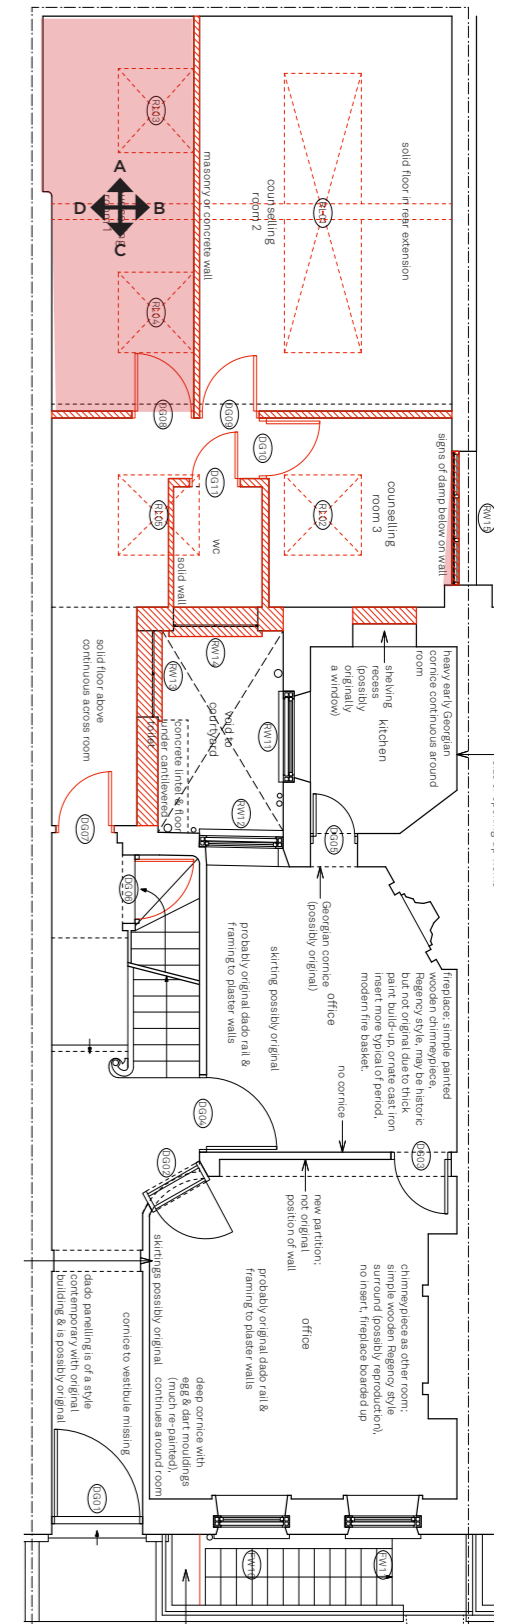

Existing Ground Floor Key Plan  
Not to scale





Elevation A



Elevation B




Elevation C



Elevation D



Rooflights

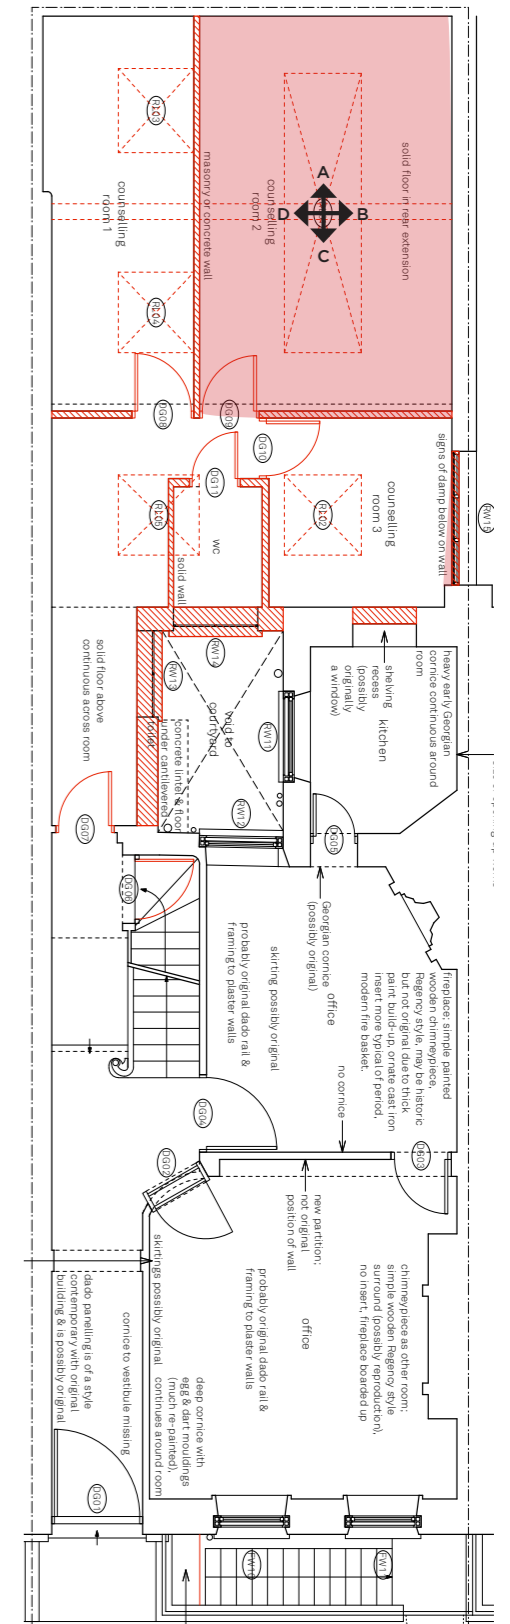

Existing Ground Floor Key Plan  
Not to scale





Elevation A




Elevation B



Elevation C



Elevation D

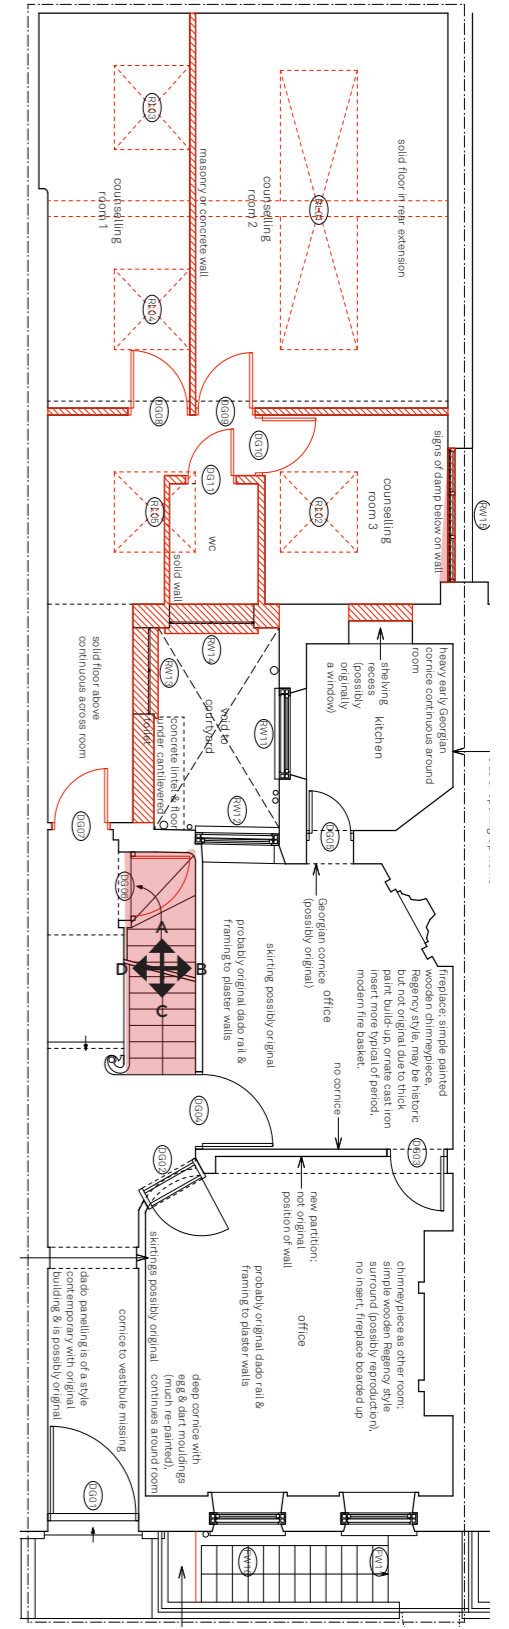

Existing Ground Floor Key Plan  
Not to scale





Elevation A



Elevation B



Elevation B




Elevation C



Elevation D



Elevation D

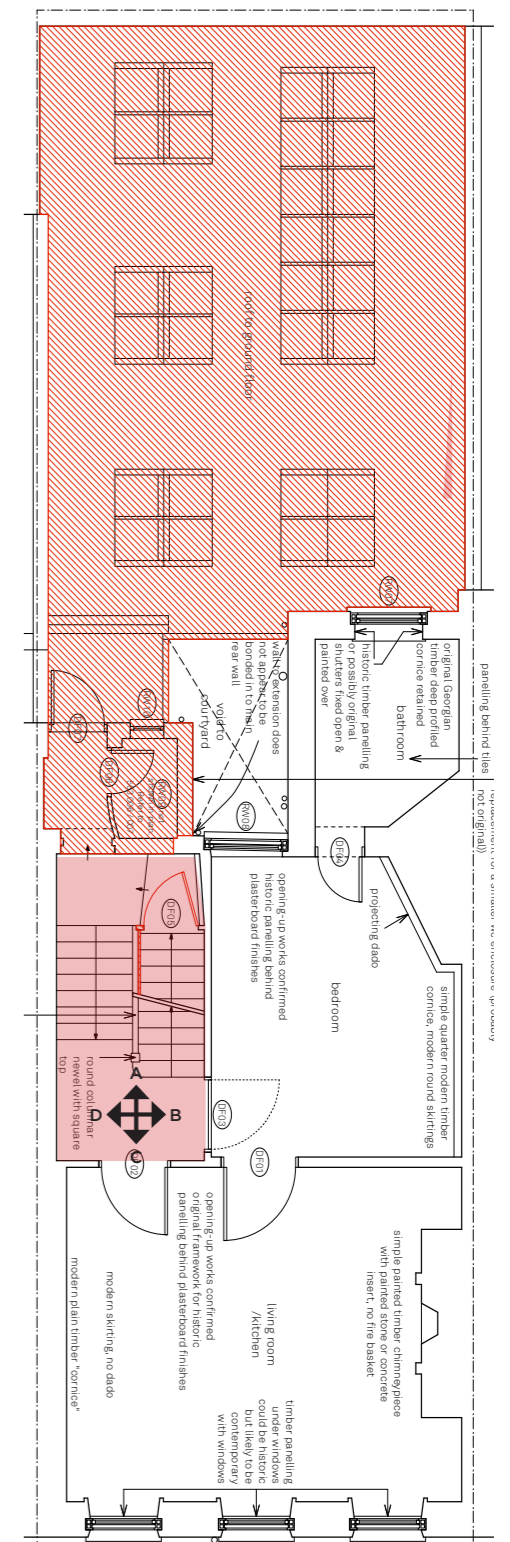

Existing First Floor Key Plan  
Not to scale





Elevation A



Elevation B



Fireplace




Elevation C



Elevation D



Architraves

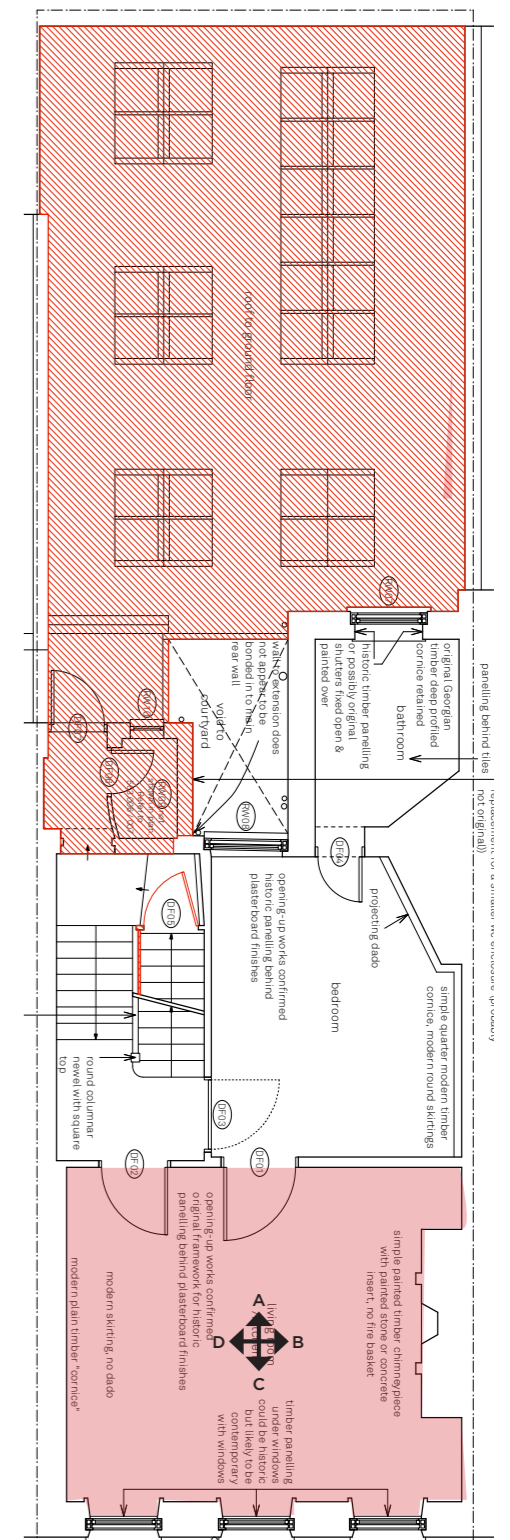

Existing First Floor Key Plan  
Not to scale





Elevation A




Elevation B



Elevation C



Elevation D

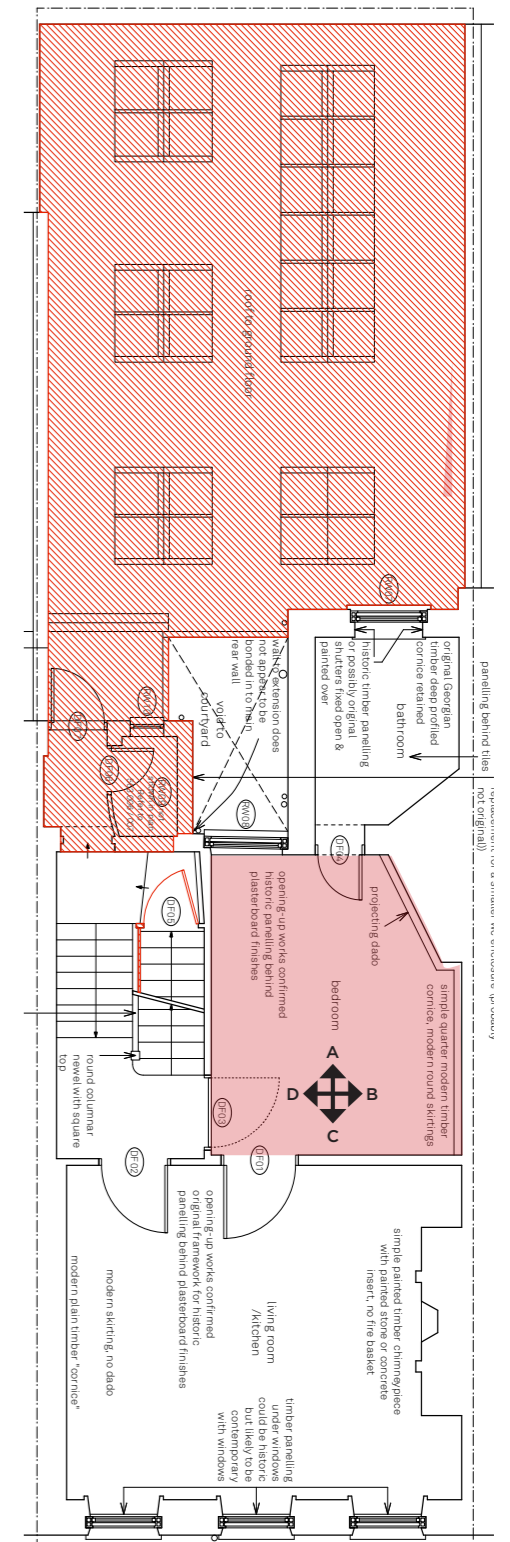

Existing First Floor Key Plan  
Not to scale





Elevation A



Elevation B



Elevation C




Elevation C



Elevation D



Fireplace

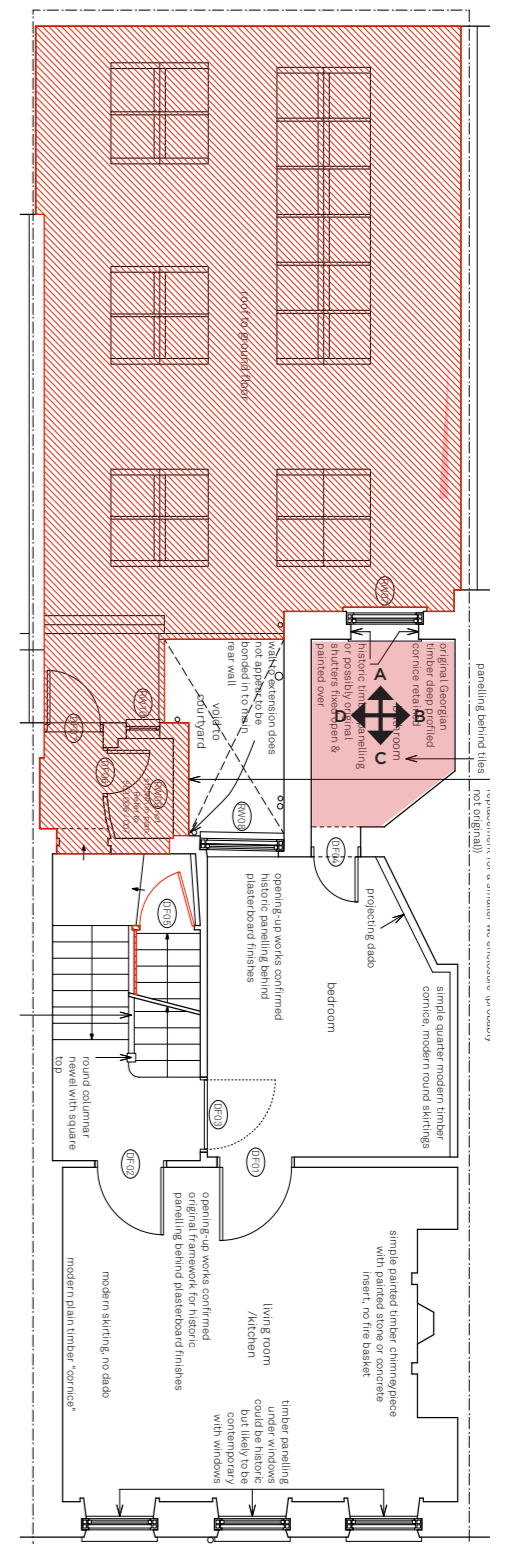

Existing First Floor Key Plan  
Not to scale





Elevation A



Elevation A




Elevation B



Elevation C



Elevation D

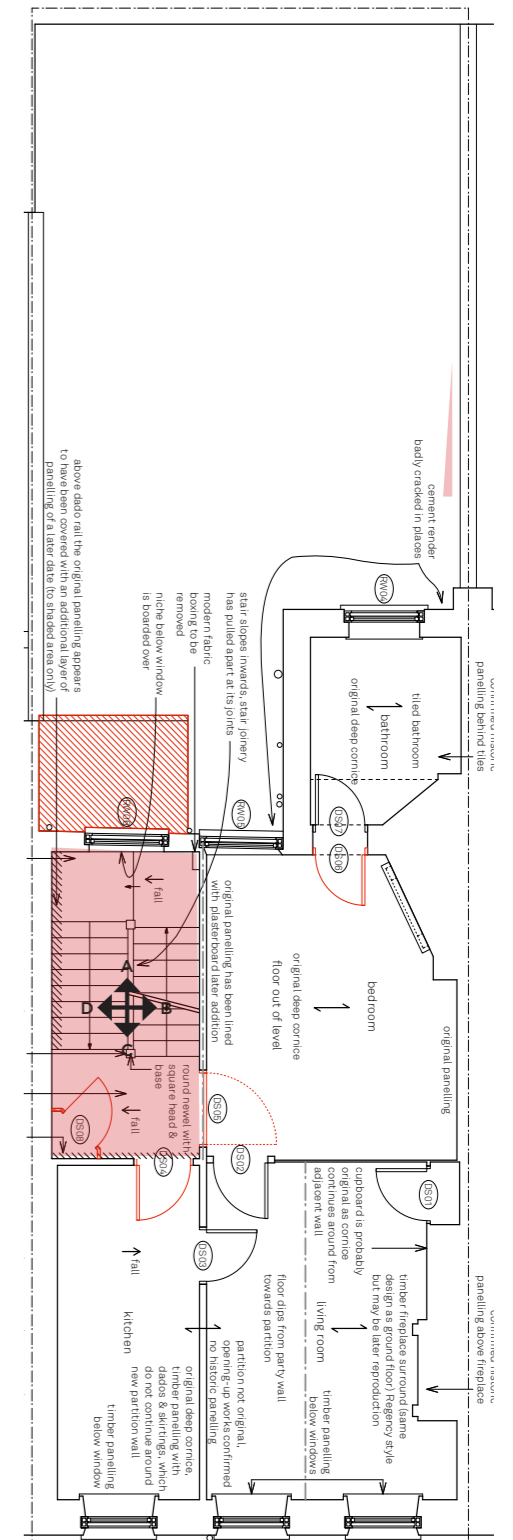

Existing Second Floor Key Plan  
Not to scale







Elevation A




Elevation B



Elevation C



Elevation D

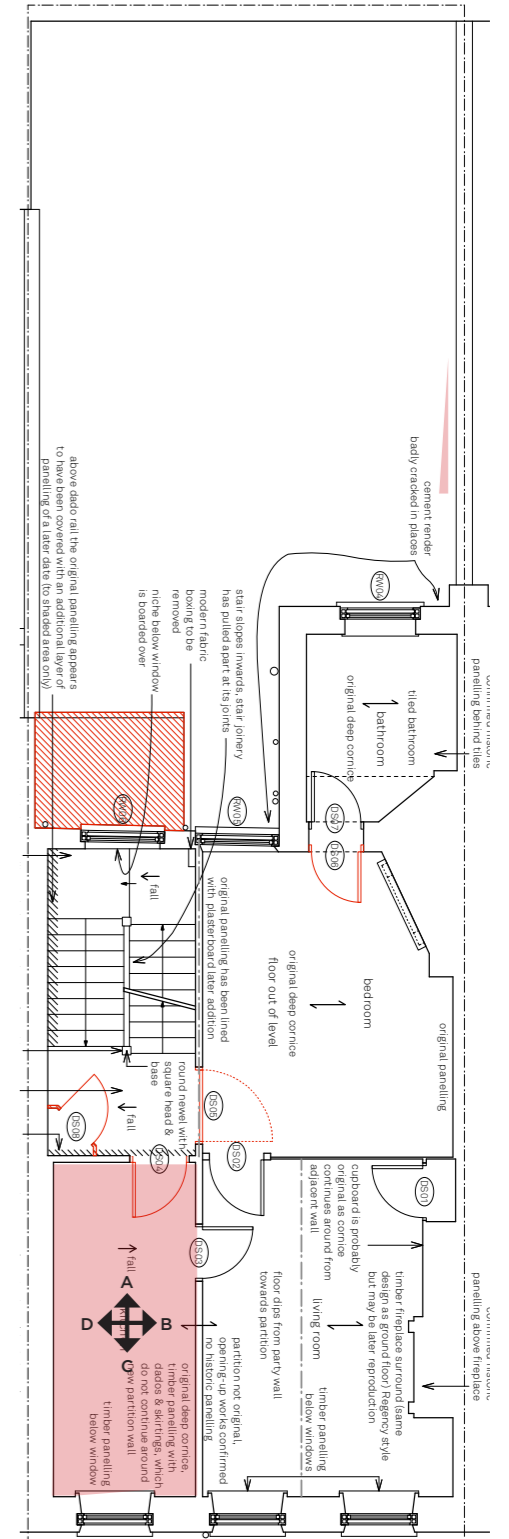



Elevation A



Elevation B



Fireplace




Elevation C



Elevation D



Joinery

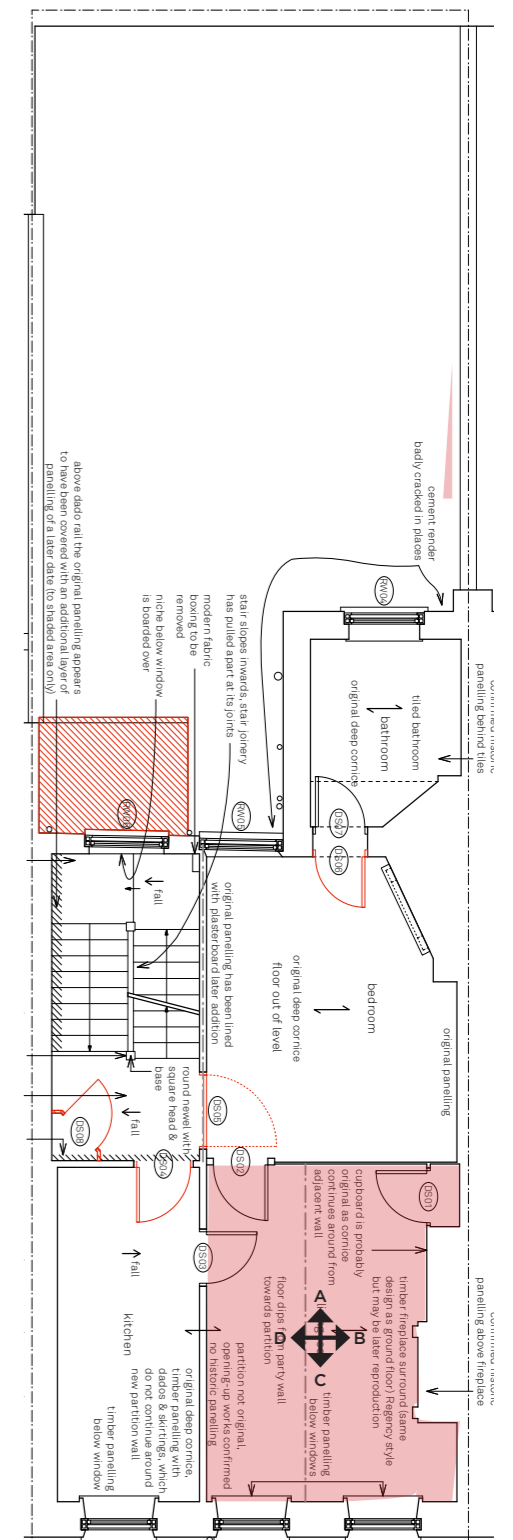

Existing Second Floor Key Plan  
Not to scale





Elevation A




Elevation B



Elevation C



Elevation D

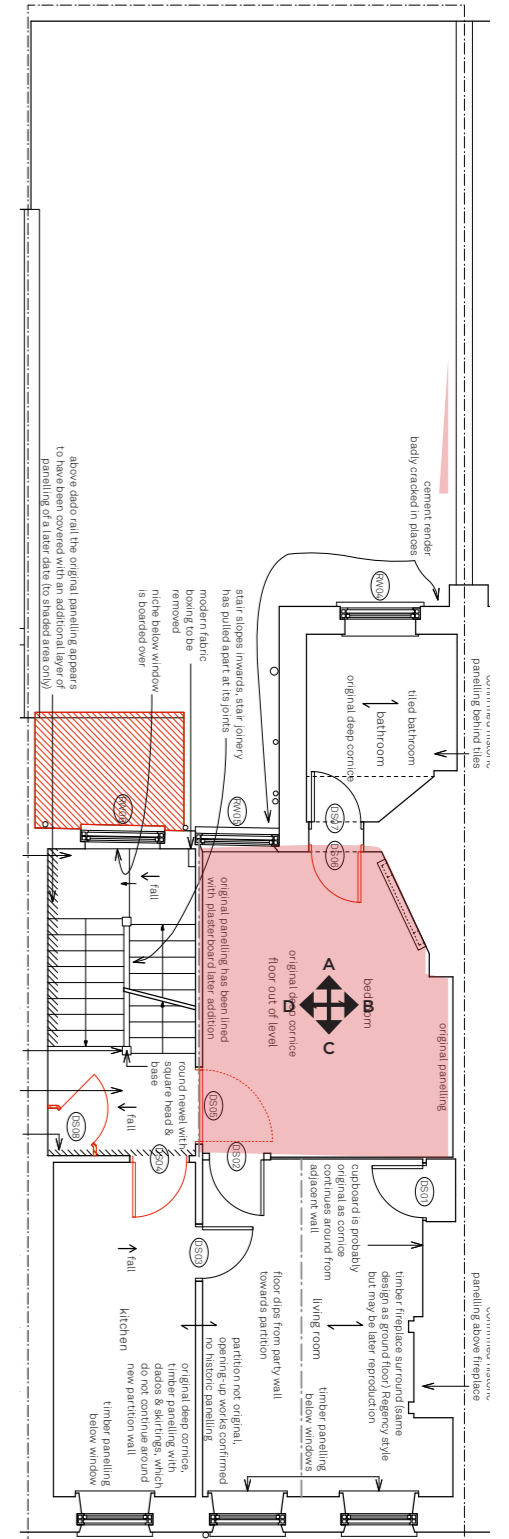

Existing Second Floor Key Plan  
Not to scale





Elevation A



Elevation B



Elevation C




Elevation D



Cornice



Fireplace

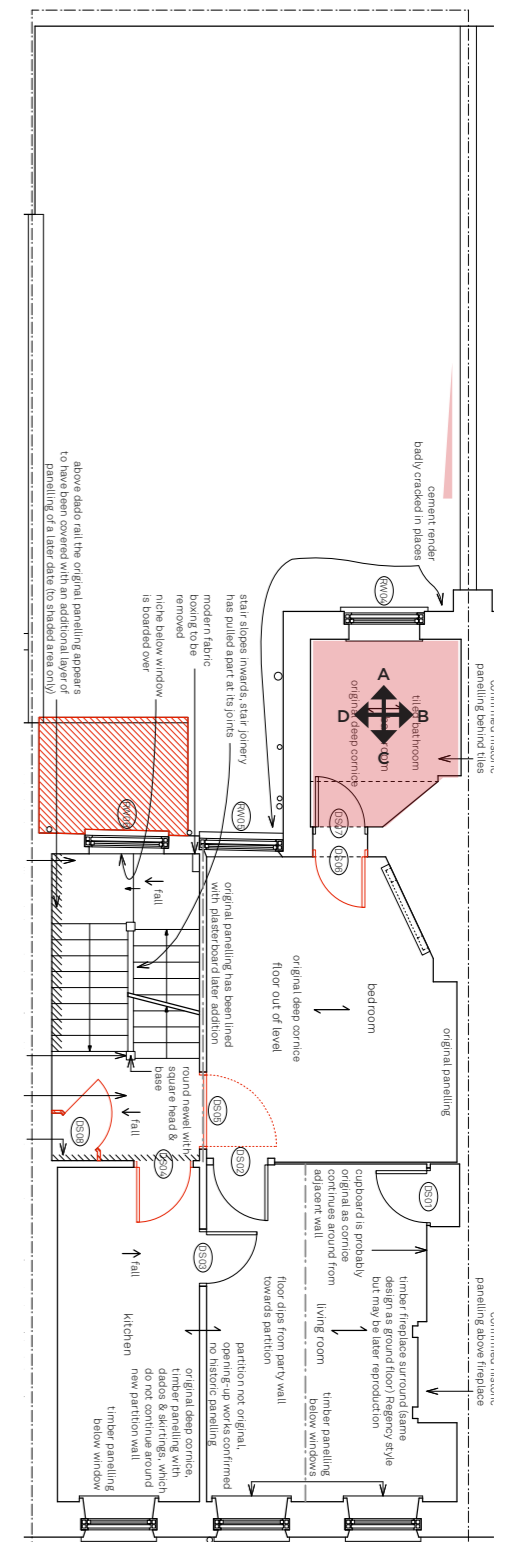

Existing Second Floor Key Plan  
Not to scale



Elevation A



Elevation B




Elevation B




Elevation C



Elevation D

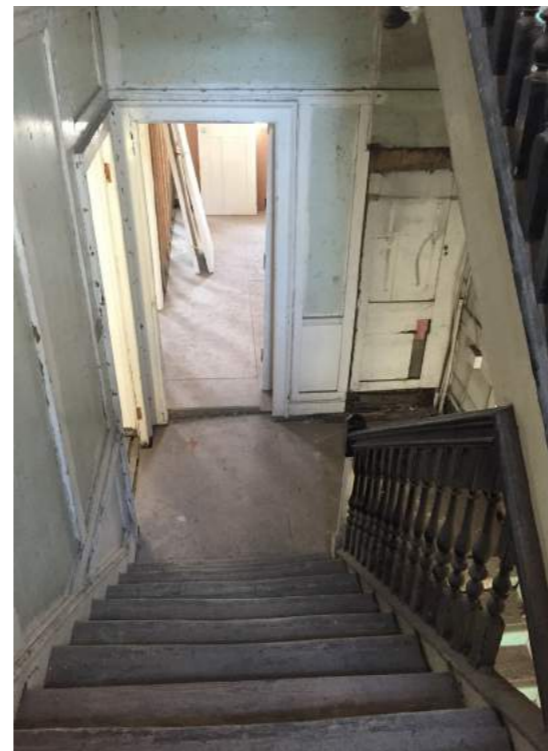

Elevation D

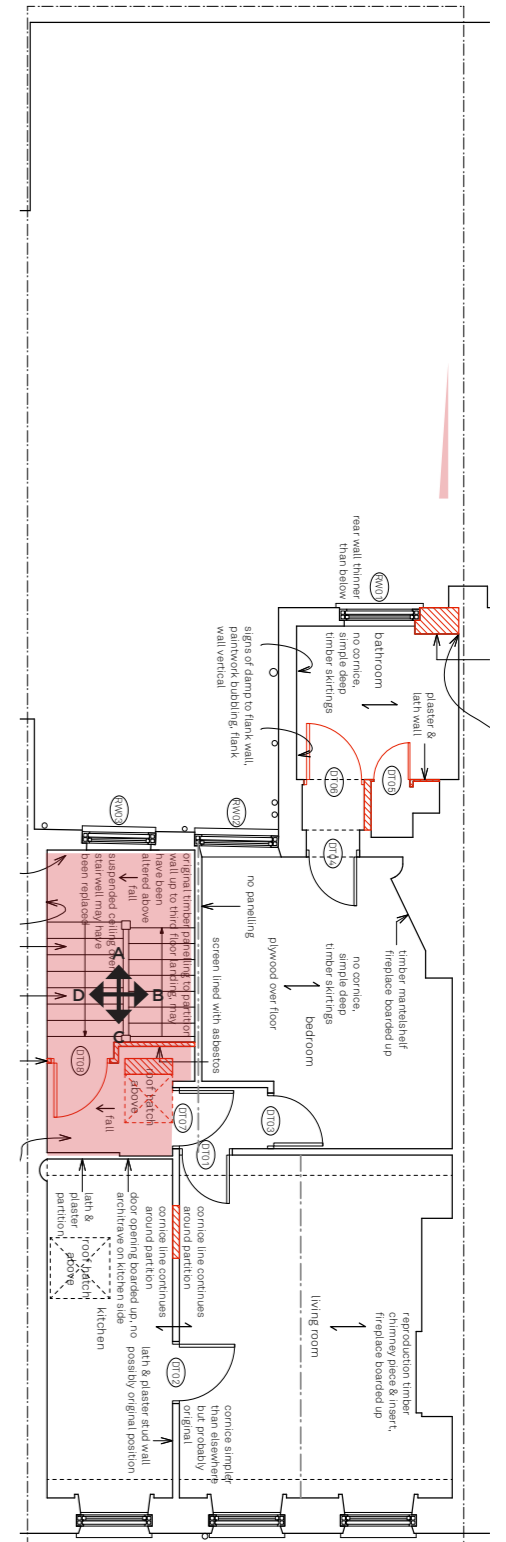

Existing Third Floor Key Plan  
Not to scale





Elevation A



Elevation B




Elevation B



Elevation C



Elevation D

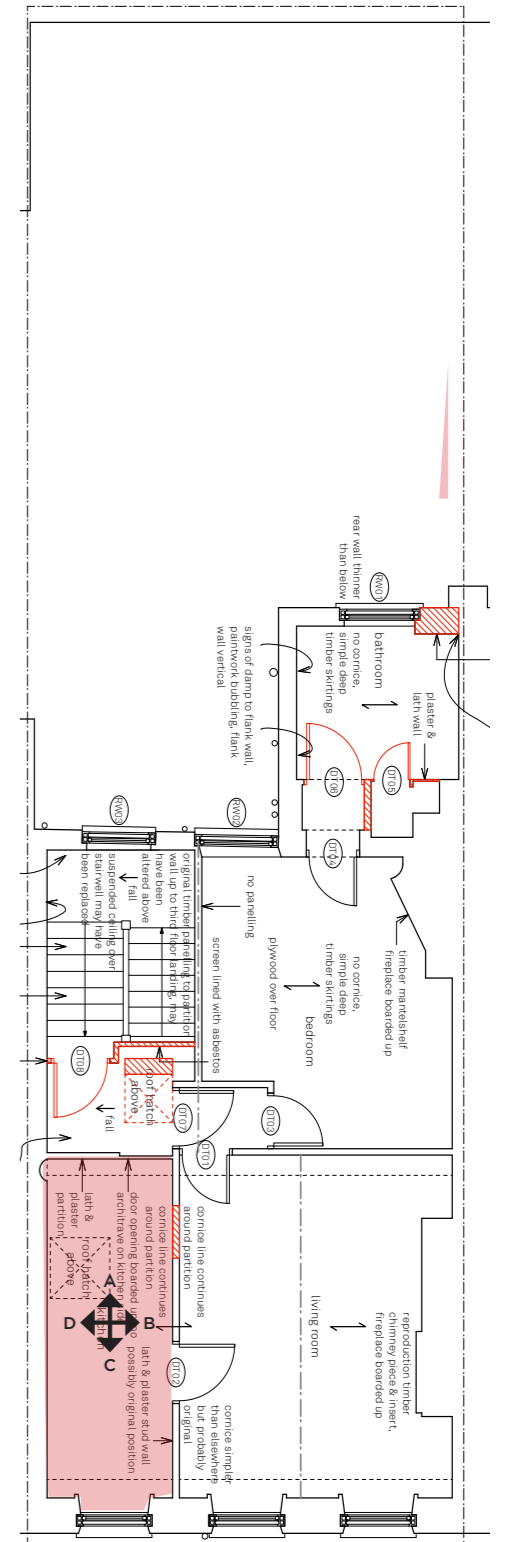

Existing Third Floor Key Plan  
Not to scale





Elevation A



Elevation B



Fireplace




Elevation C



Elevation D



Cornice

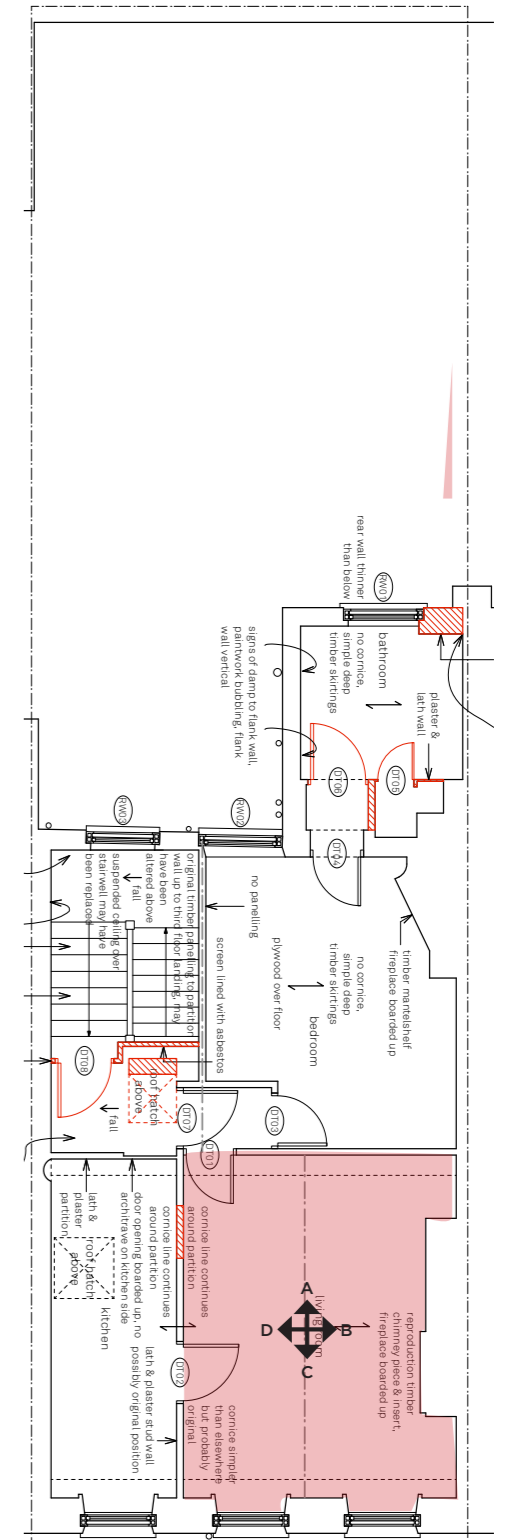

Existing Third Floor Key Plan  
Not to scale





Elevation A



Elevation B



Fireplace




Elevation C



Elevation D



Cornice

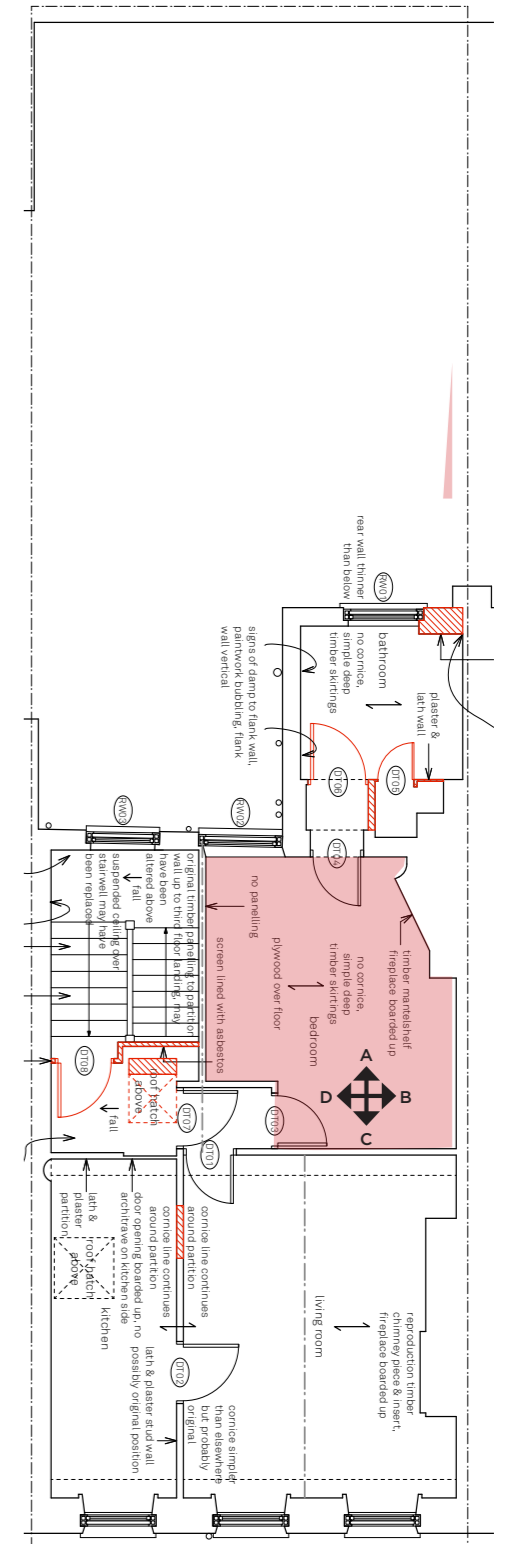

Existing Third Floor Key Plan  
Not to scale







Elevation A



Elevation B




Ceiling



Elevation C



Elevation D

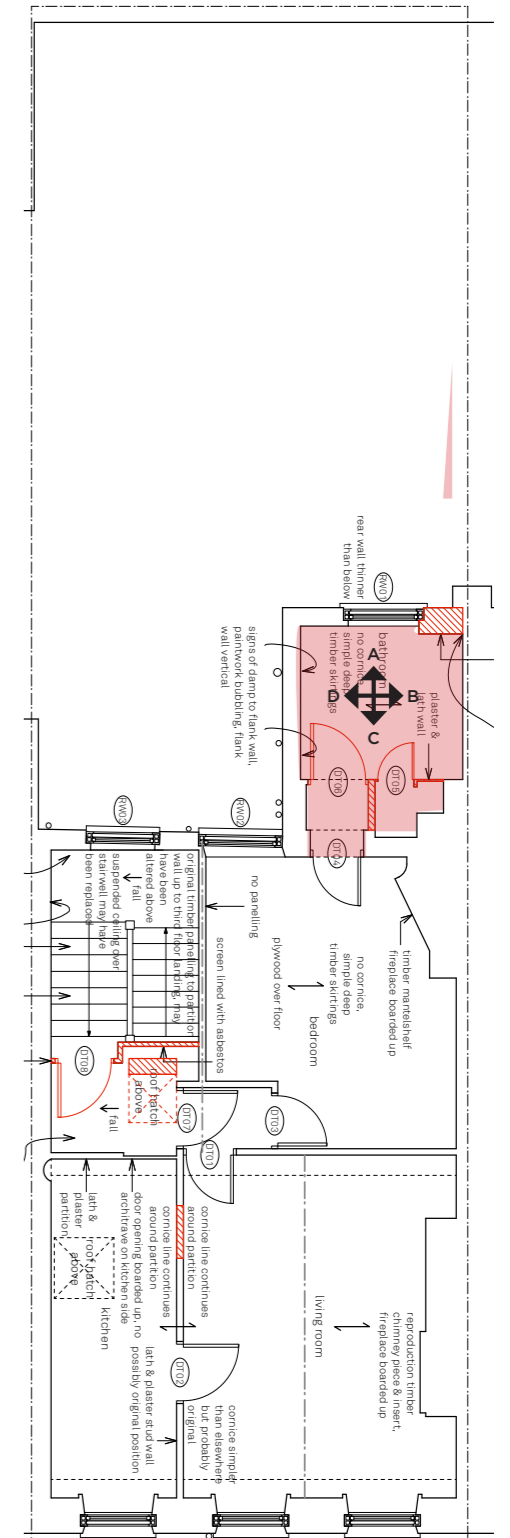

Existing Third Floor Key Plan  
Not to scale

