




500_202
02 Elevation A
1:20

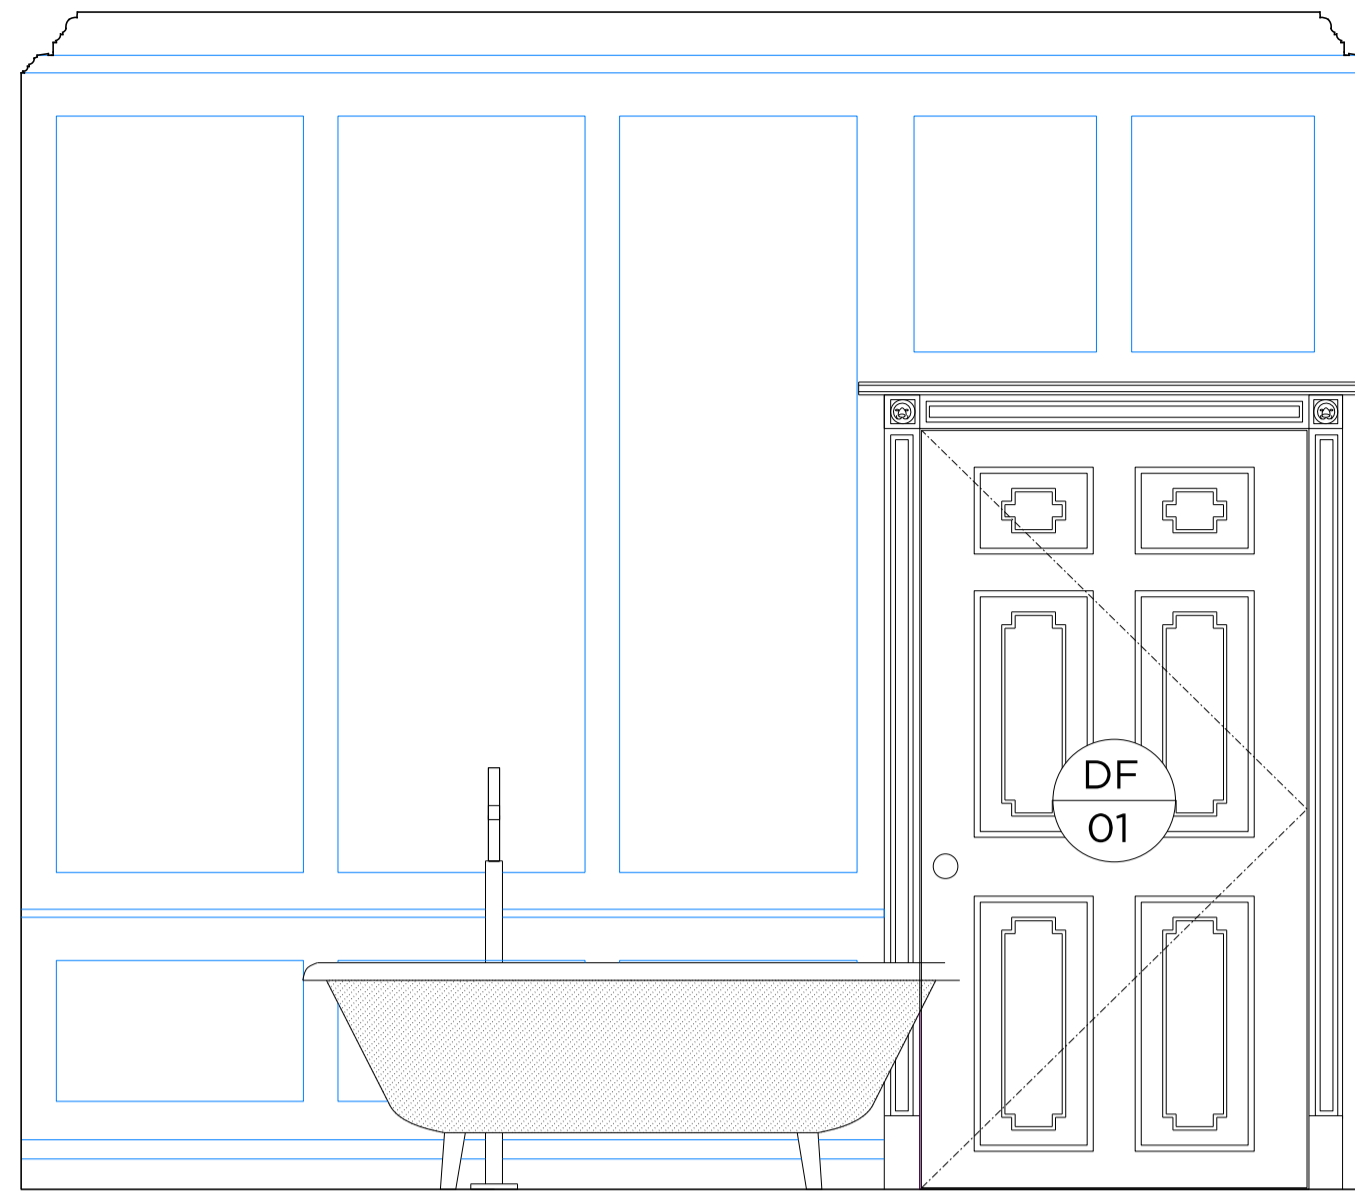


500_202
01 Elevation B
1:20

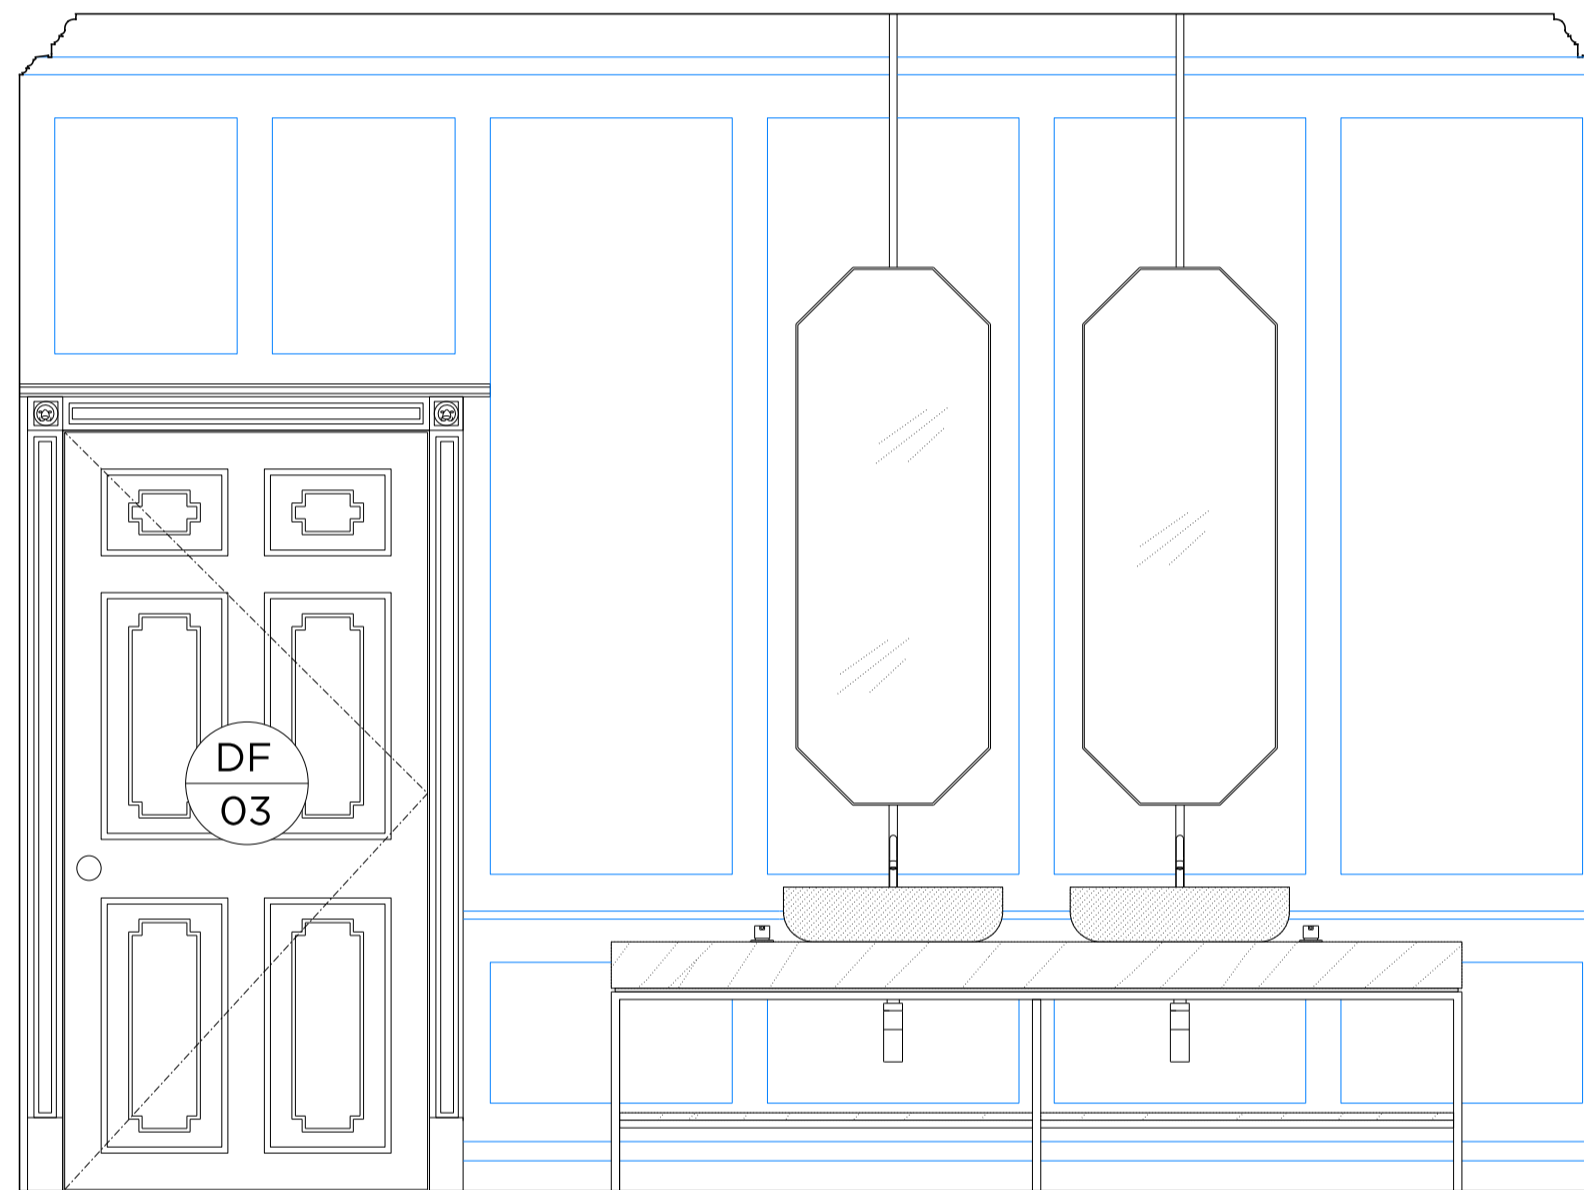


500_202
04 Elevation C
1:20

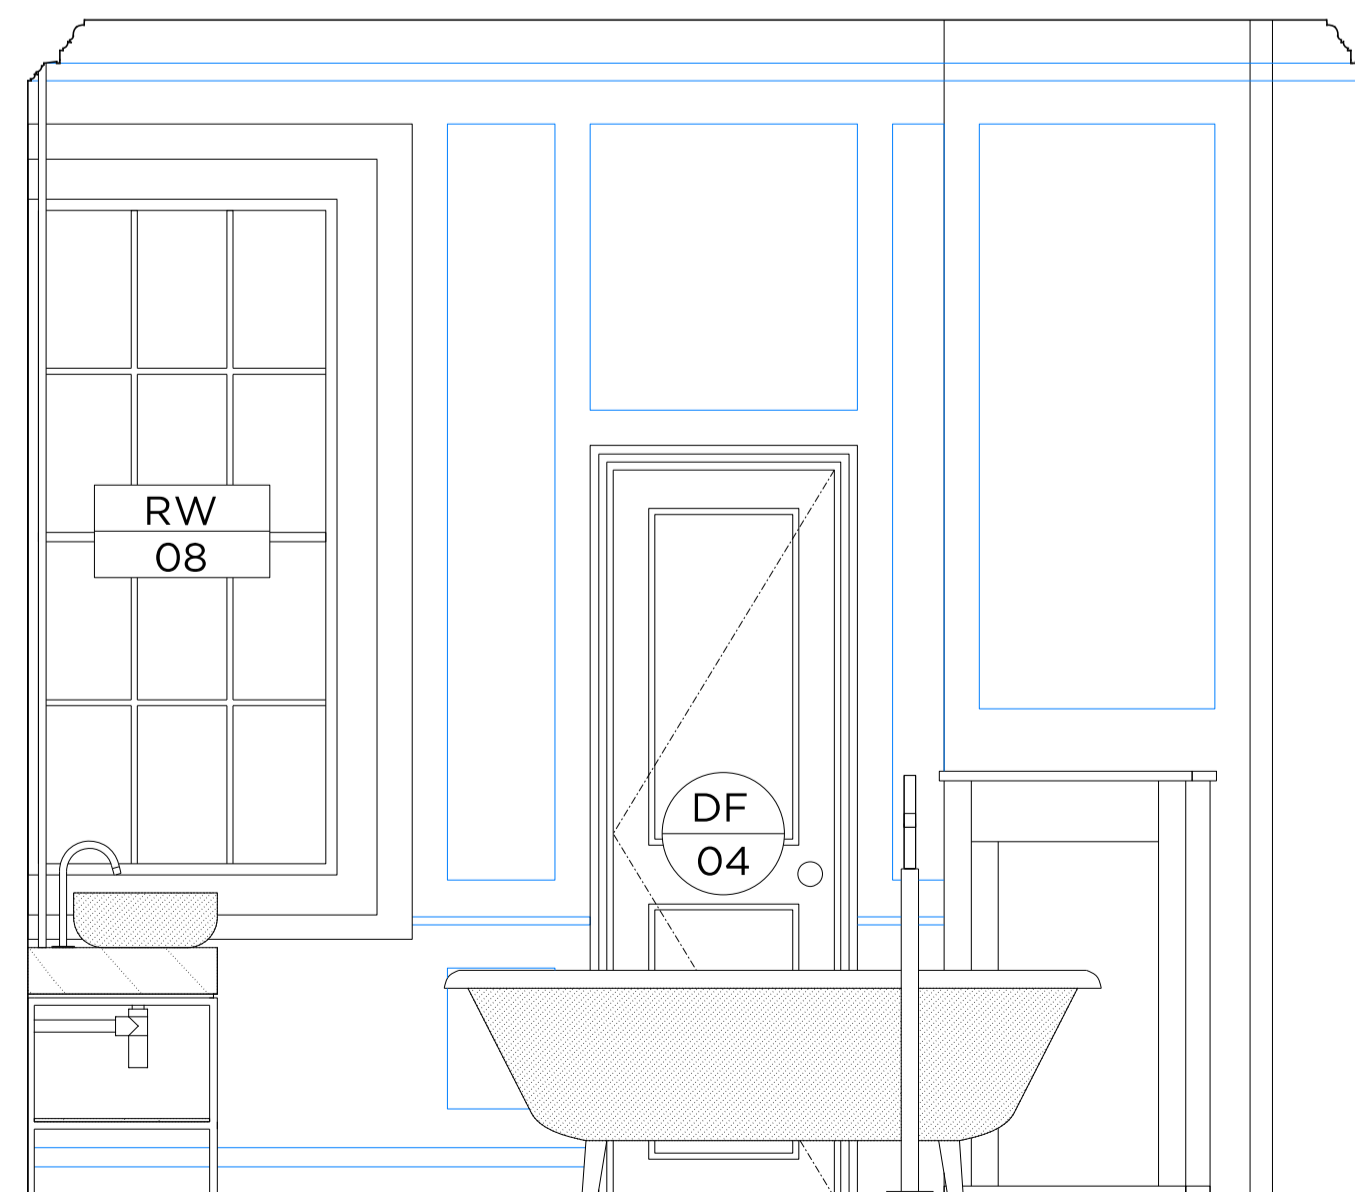

500_202
05 Elevation D
1:20

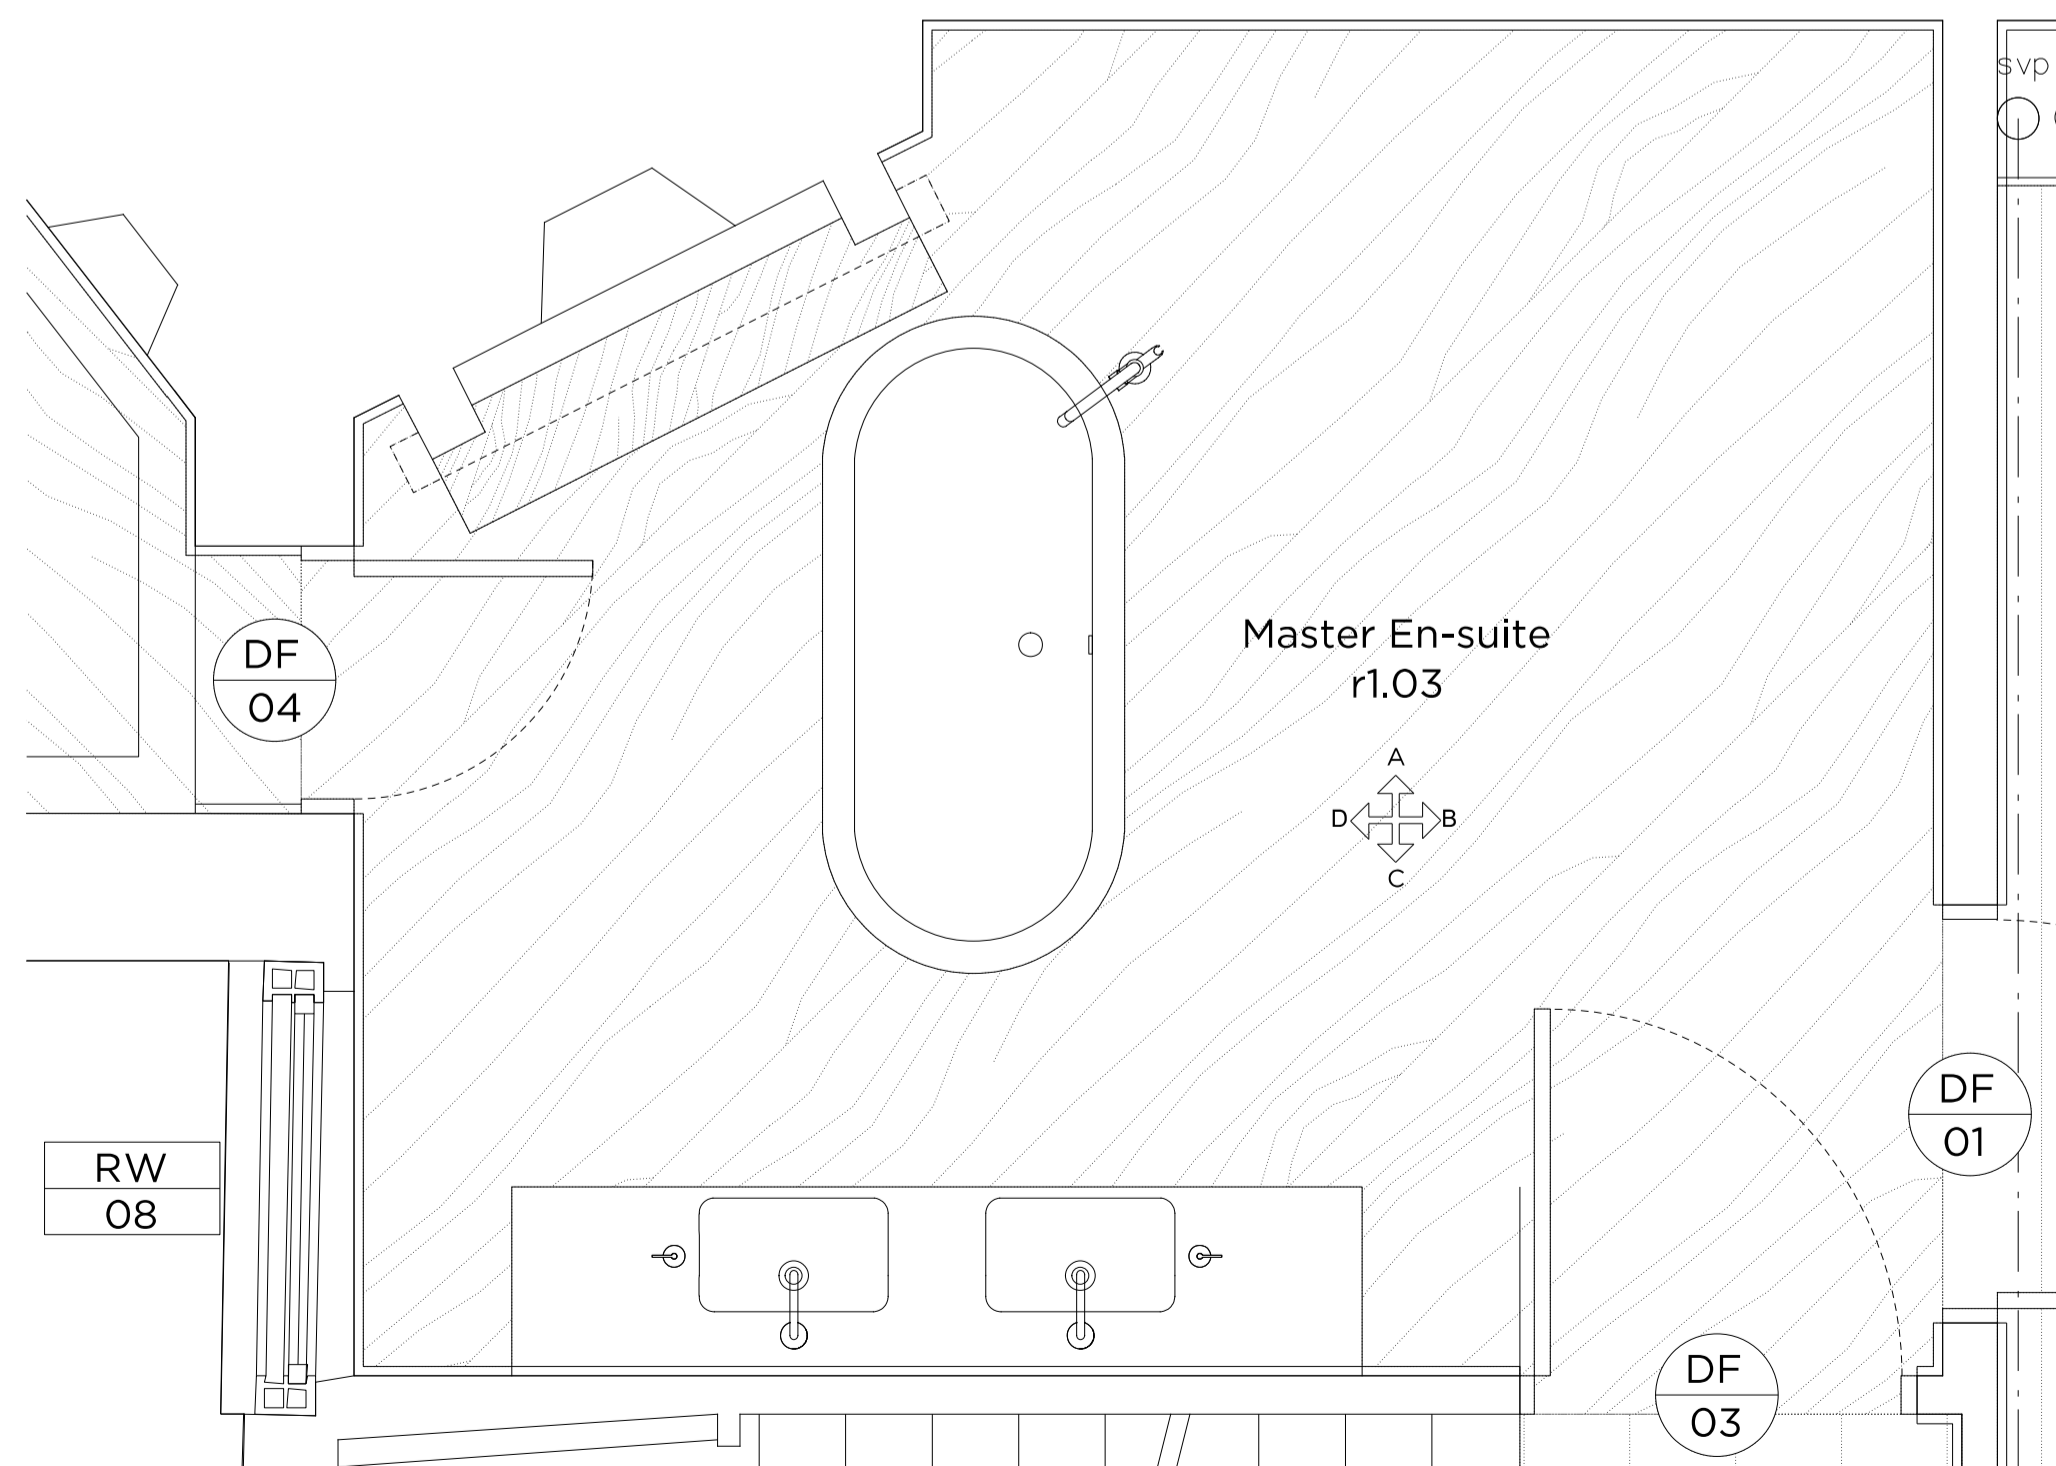

500_202
01 Master Bedroom Plan
1:20

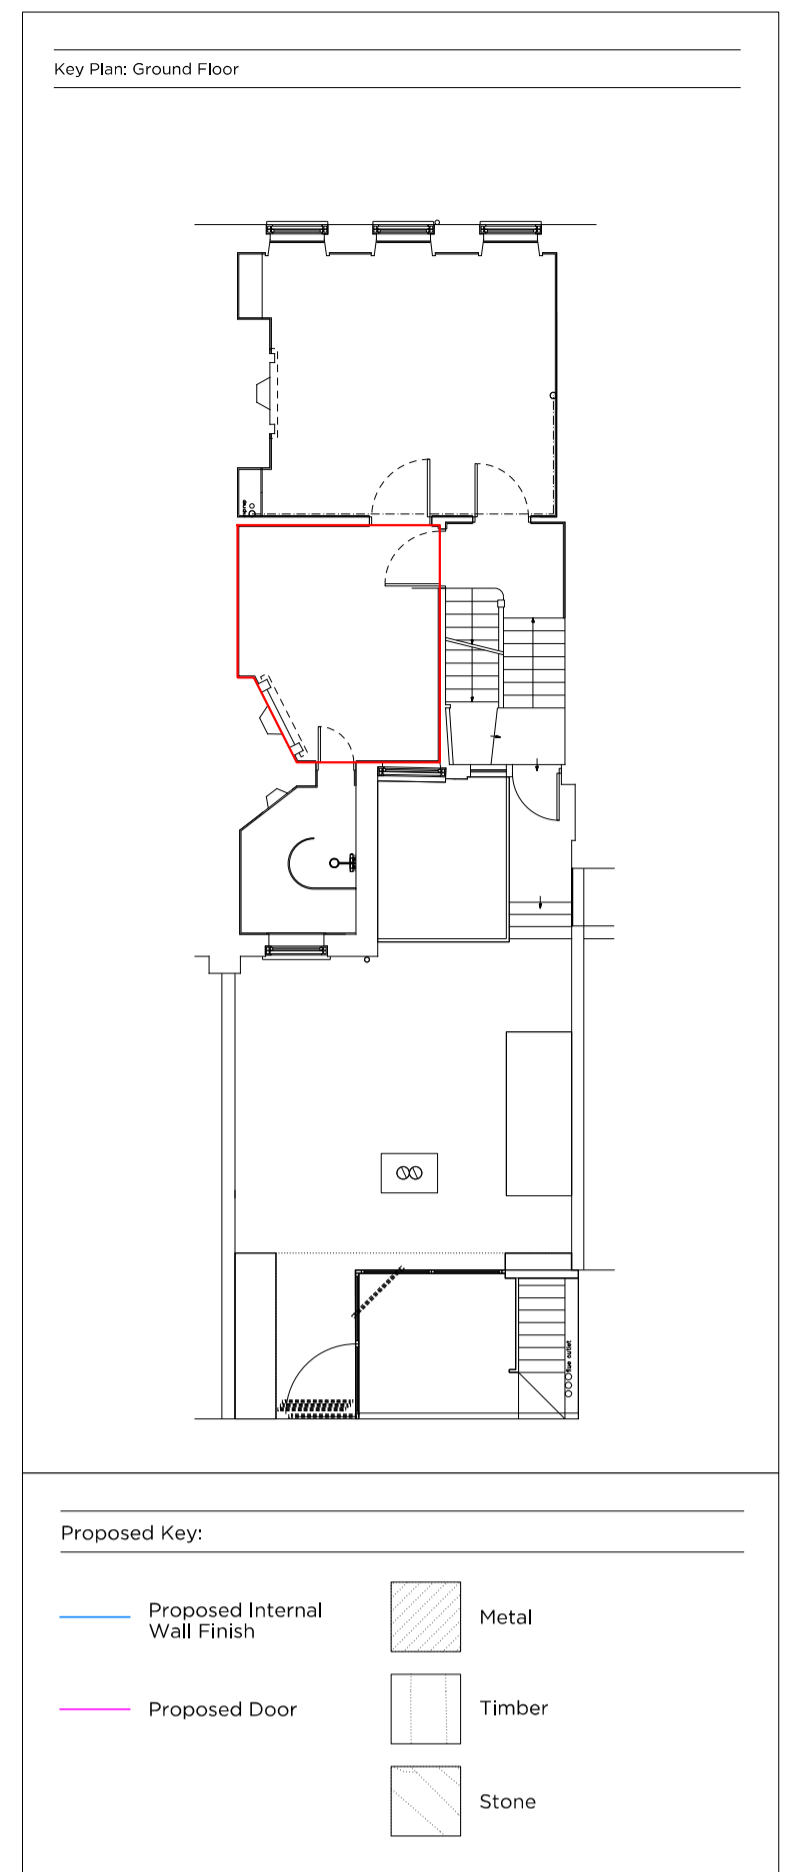

Proposed Key:

	Proposed Internal Wall Finish		Metal
	Proposed Door		Timber
			Stone

Rev A 02.02.18 Issued for Planning

PLANNING

Project No. 17103
 Client GFZ Investments Ltd.
 Date January 2018
 Scale 1:40 @ A3 / 1:20 @ A1
 Project 34 Great James Street

Drawing Title: r1.03 Master Ensuite Elevations
 Drawing No. 500_202 Rev. -

Drawn RH	Approved MW	Signed
-------------	----------------	--------

Marek Wojciechowski Architects Ltd.
 66 - 68 Margaret Street W1W 8SR T. 020 7580 9336 www.mw-a.co.uk

Copyright Marek Wojciechowski Architects. No implied license exists. This drawing should not be used to calculate areas for the purposes of valuation. All dimensions to be checked on site by the contractor and such dimensions to be their responsibility. Do not scale drawings. All work must comply with relevant British Standards and Building Regulations requirements. Drawing errors and omissions to be reported to the architect.