




500_203
02 Elevation A
1:20

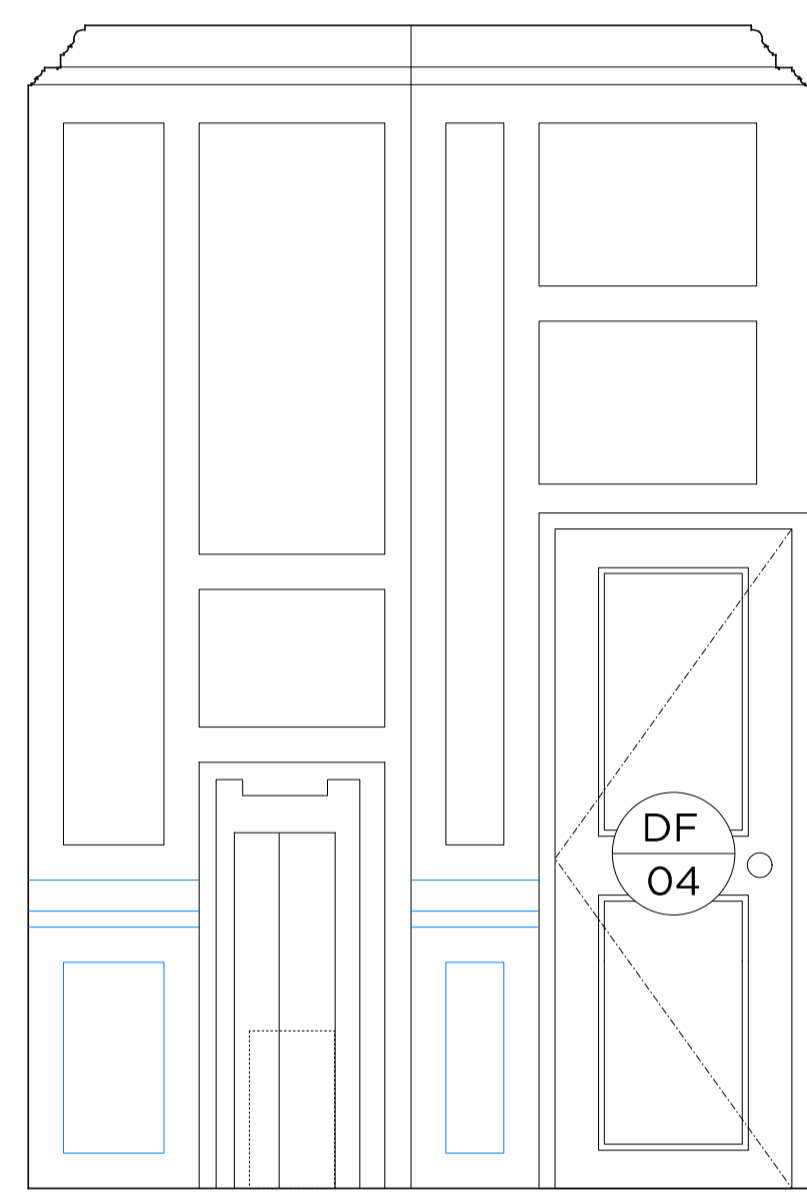


500_203
03 Elevation B
1:20

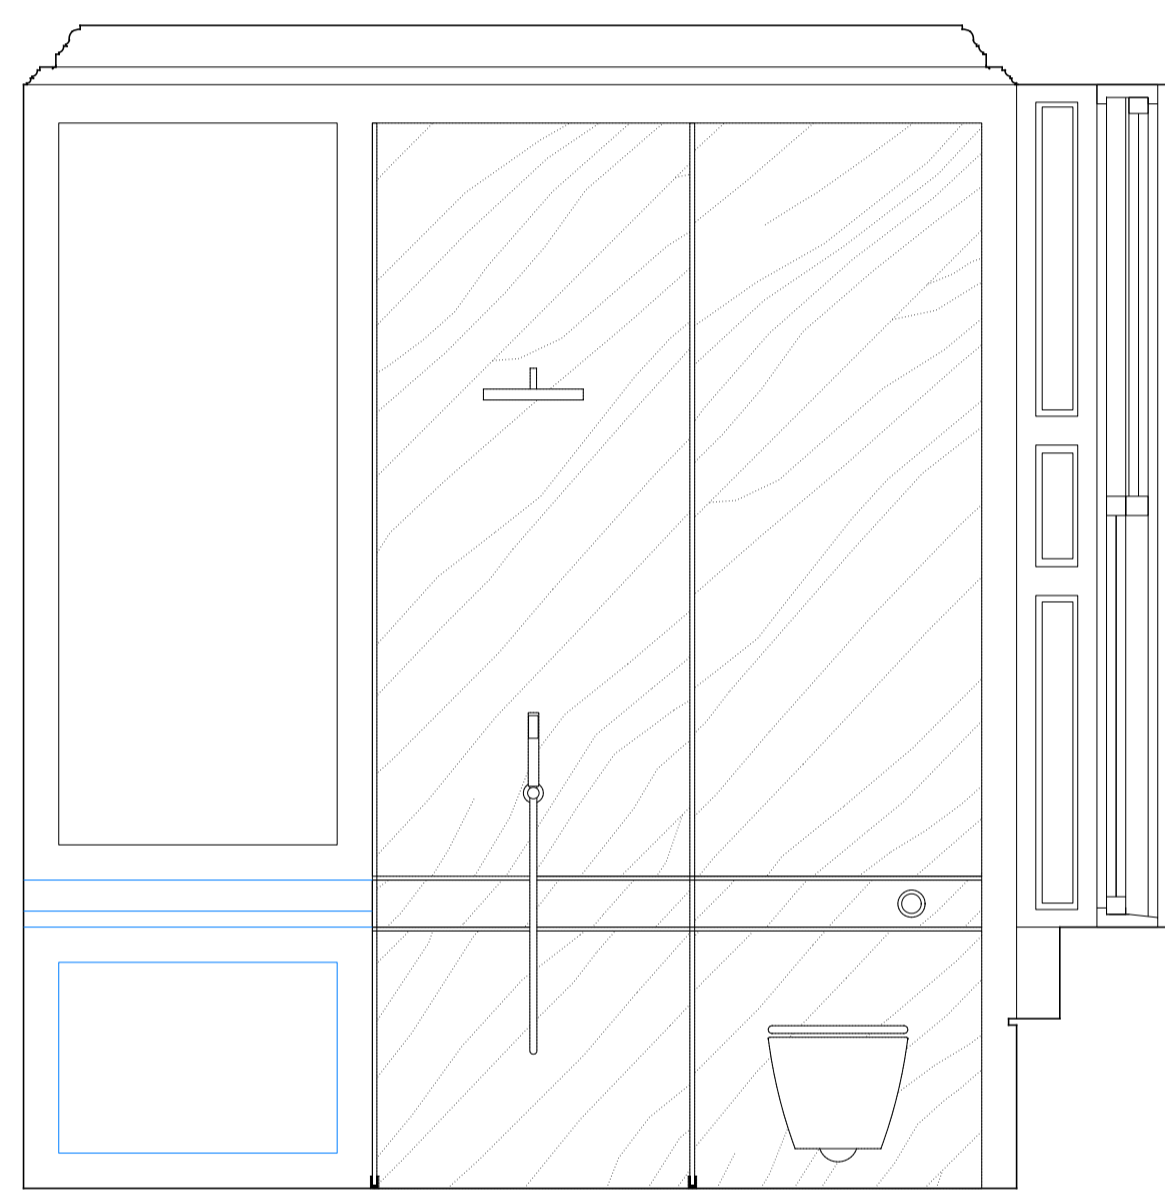

500_203
04 Elevation C
1:20

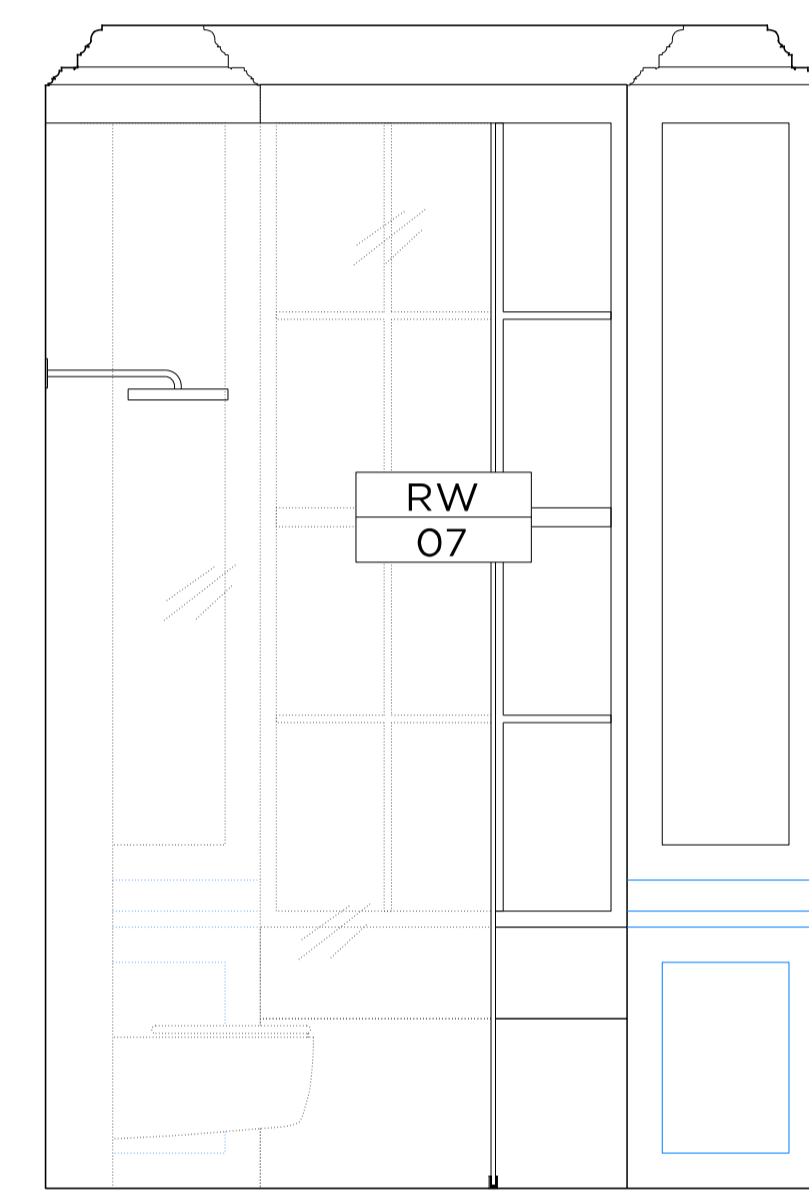

500_203
05 Elevation D
1:20

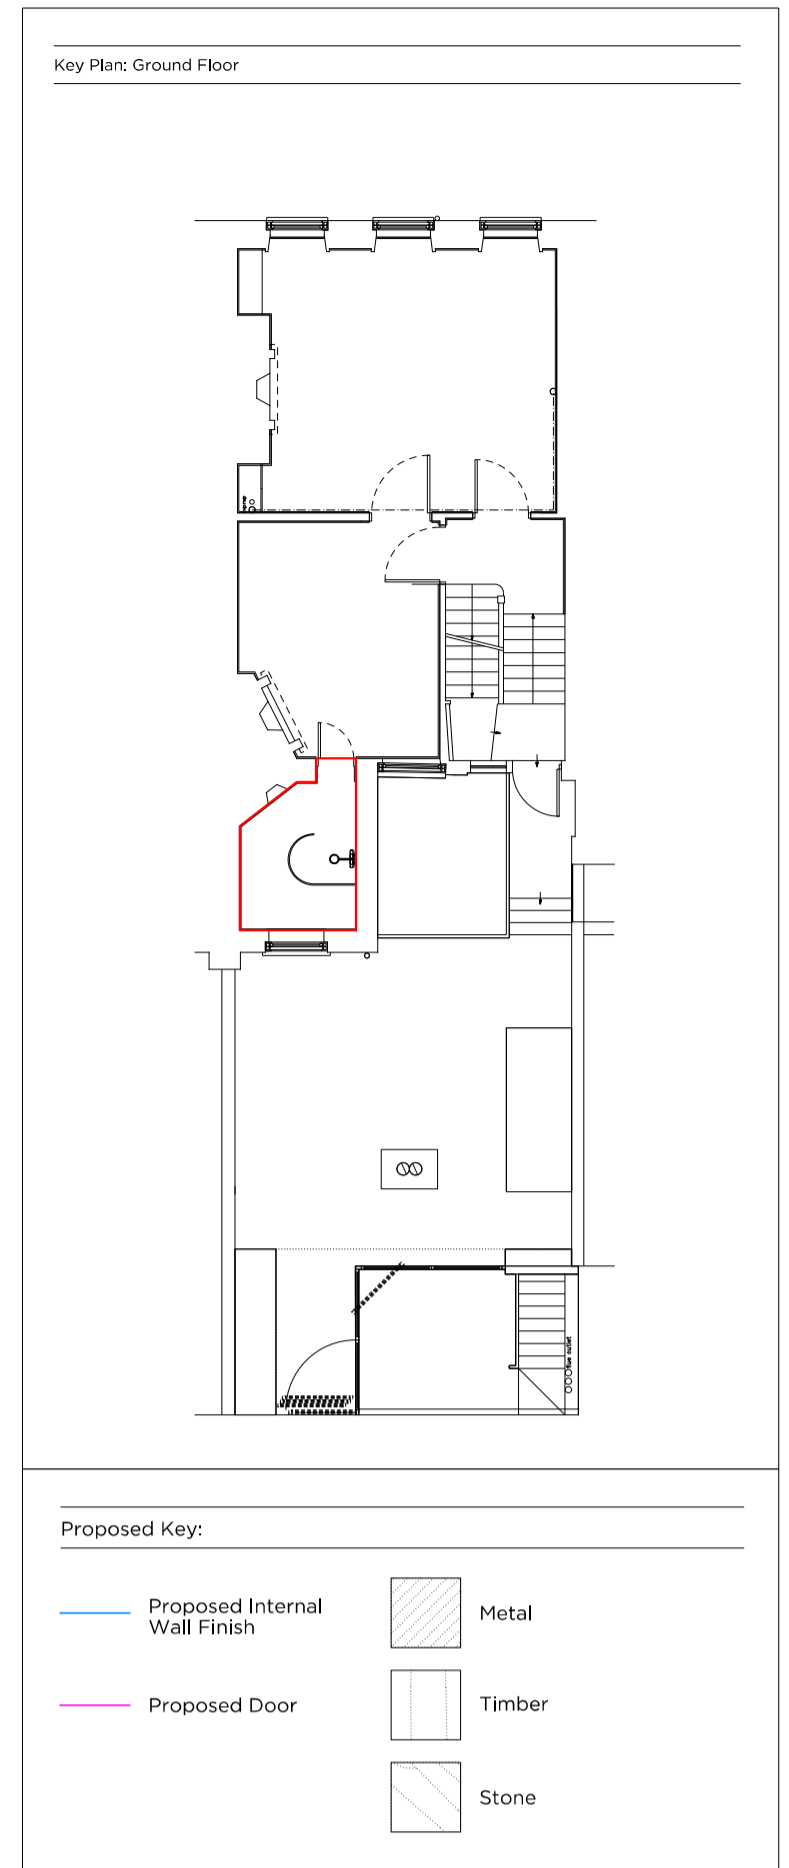

500_203
01 Shower Room Plan
1:20

Rev A 02.02.18 Issued for Planning

PLANNING

Project No. 17103
 Client GFZ Investments Ltd.
 Date January 2018
 Scale 1:40 @ A3 / 1:20 @ A1
 Project 34 Great James Street

Drawing Title: r1.04 Shower Room Elevations
 Drawing No. 500_203 Rev. -
 Drawn RH Approved MW Signed



66 - 68 Margaret Street W1W 8SR T. 020 7580 9336 www.mw-a.co.uk

Copyright Marek Wojciechowski Architects. No unauthorised copies. This drawing should not be used to calculate areas for the purposes of valuation. All dimensions to be checked on site by the contractor and such dimensions to be their responsibility. Do not scale drawings. All work must comply with relevant British Standards and Building Regulations requirements. Drawing errors and omissions to be reported to the architect.

