



500_302
02 Elevation A
r2.03 Bedroom II

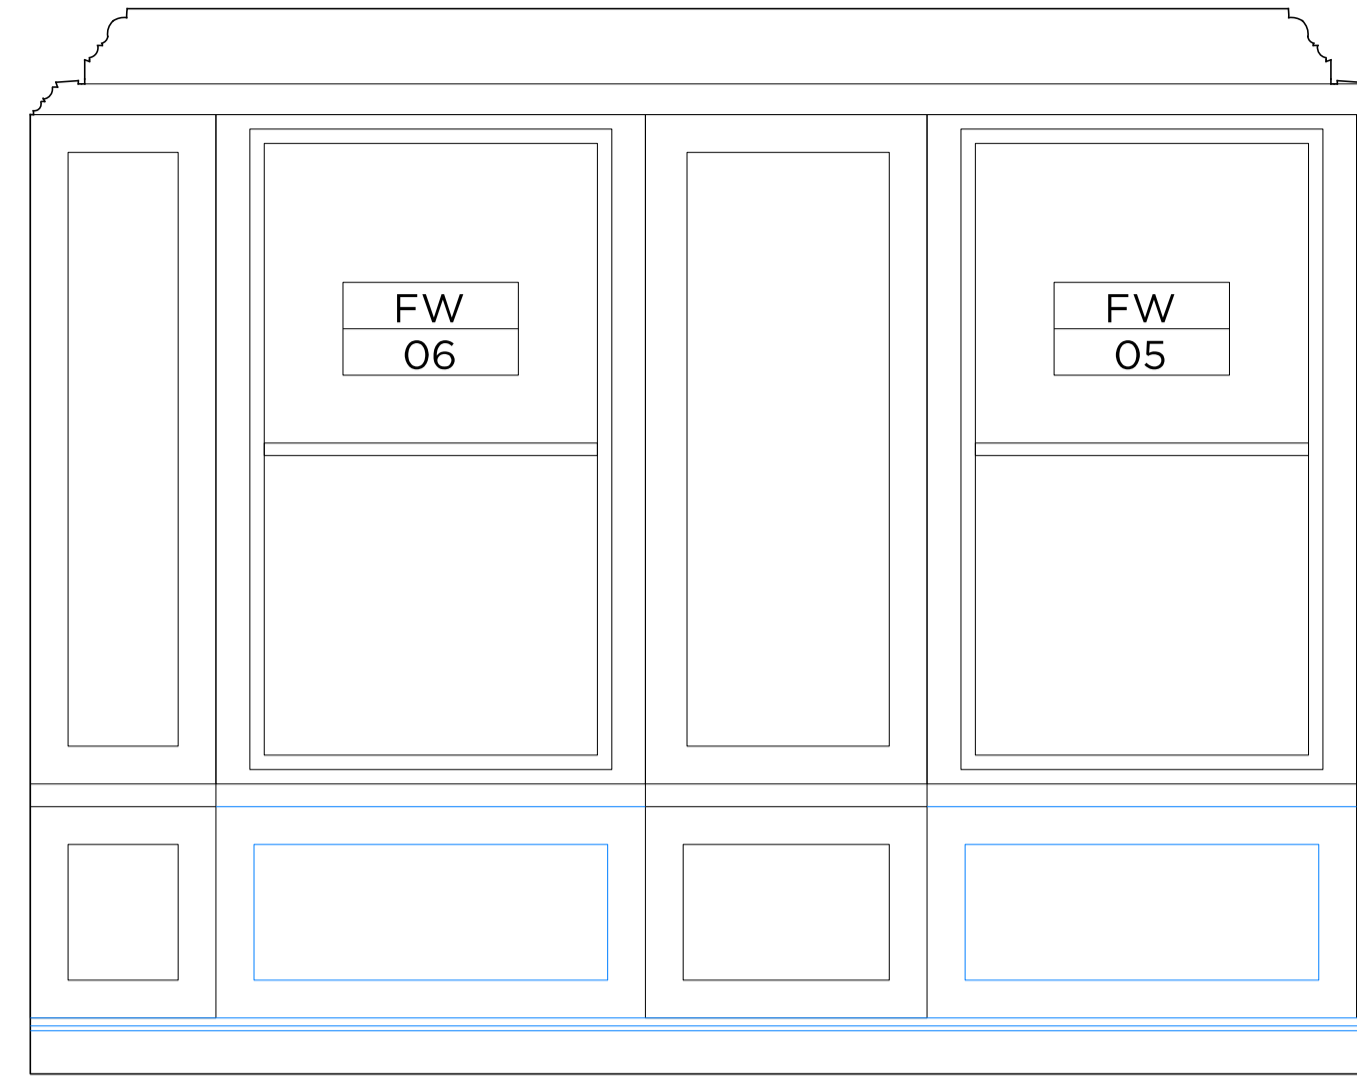


500_302
03 Elevation B
r2.03 Bedroom II

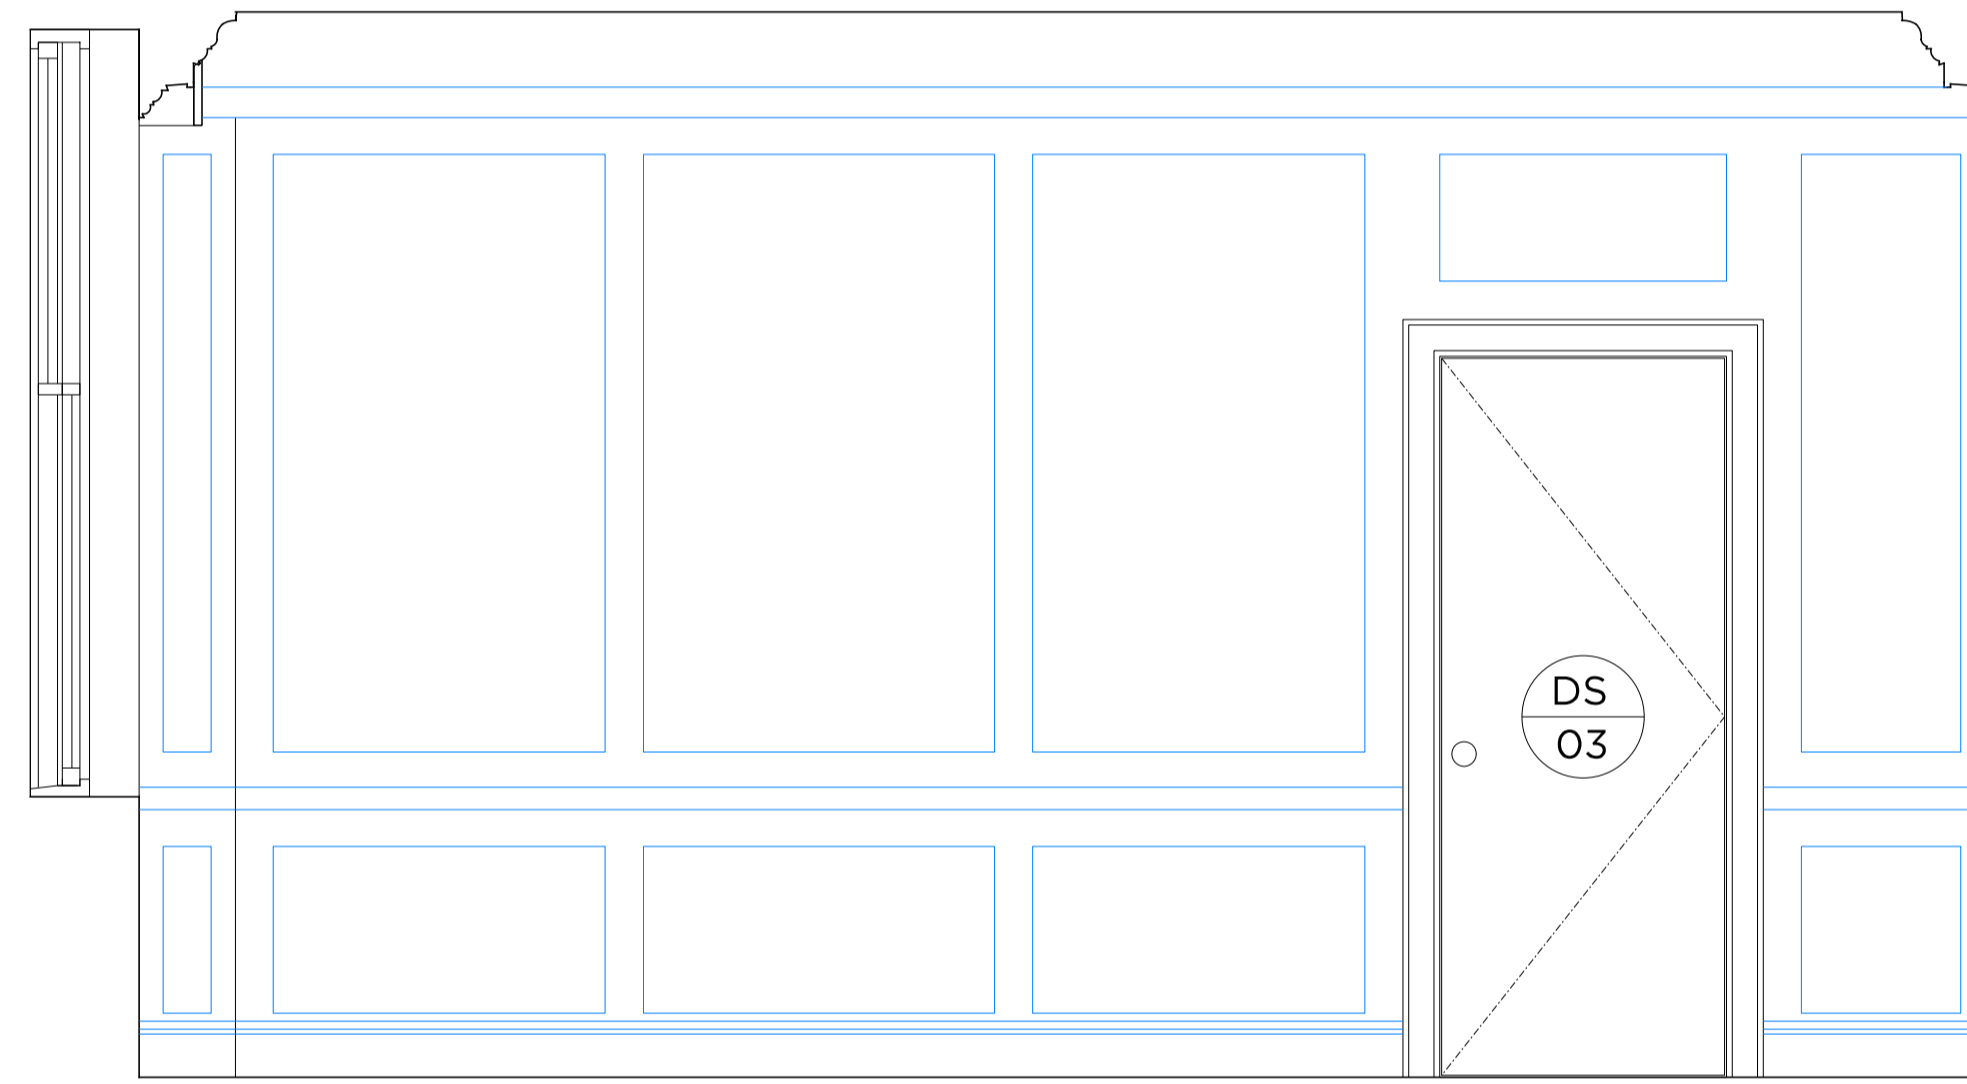


500_302
04 Elevation C
r2.03 Bedroom II



500_302
05 Elevation D
r2.03 Bedroom II

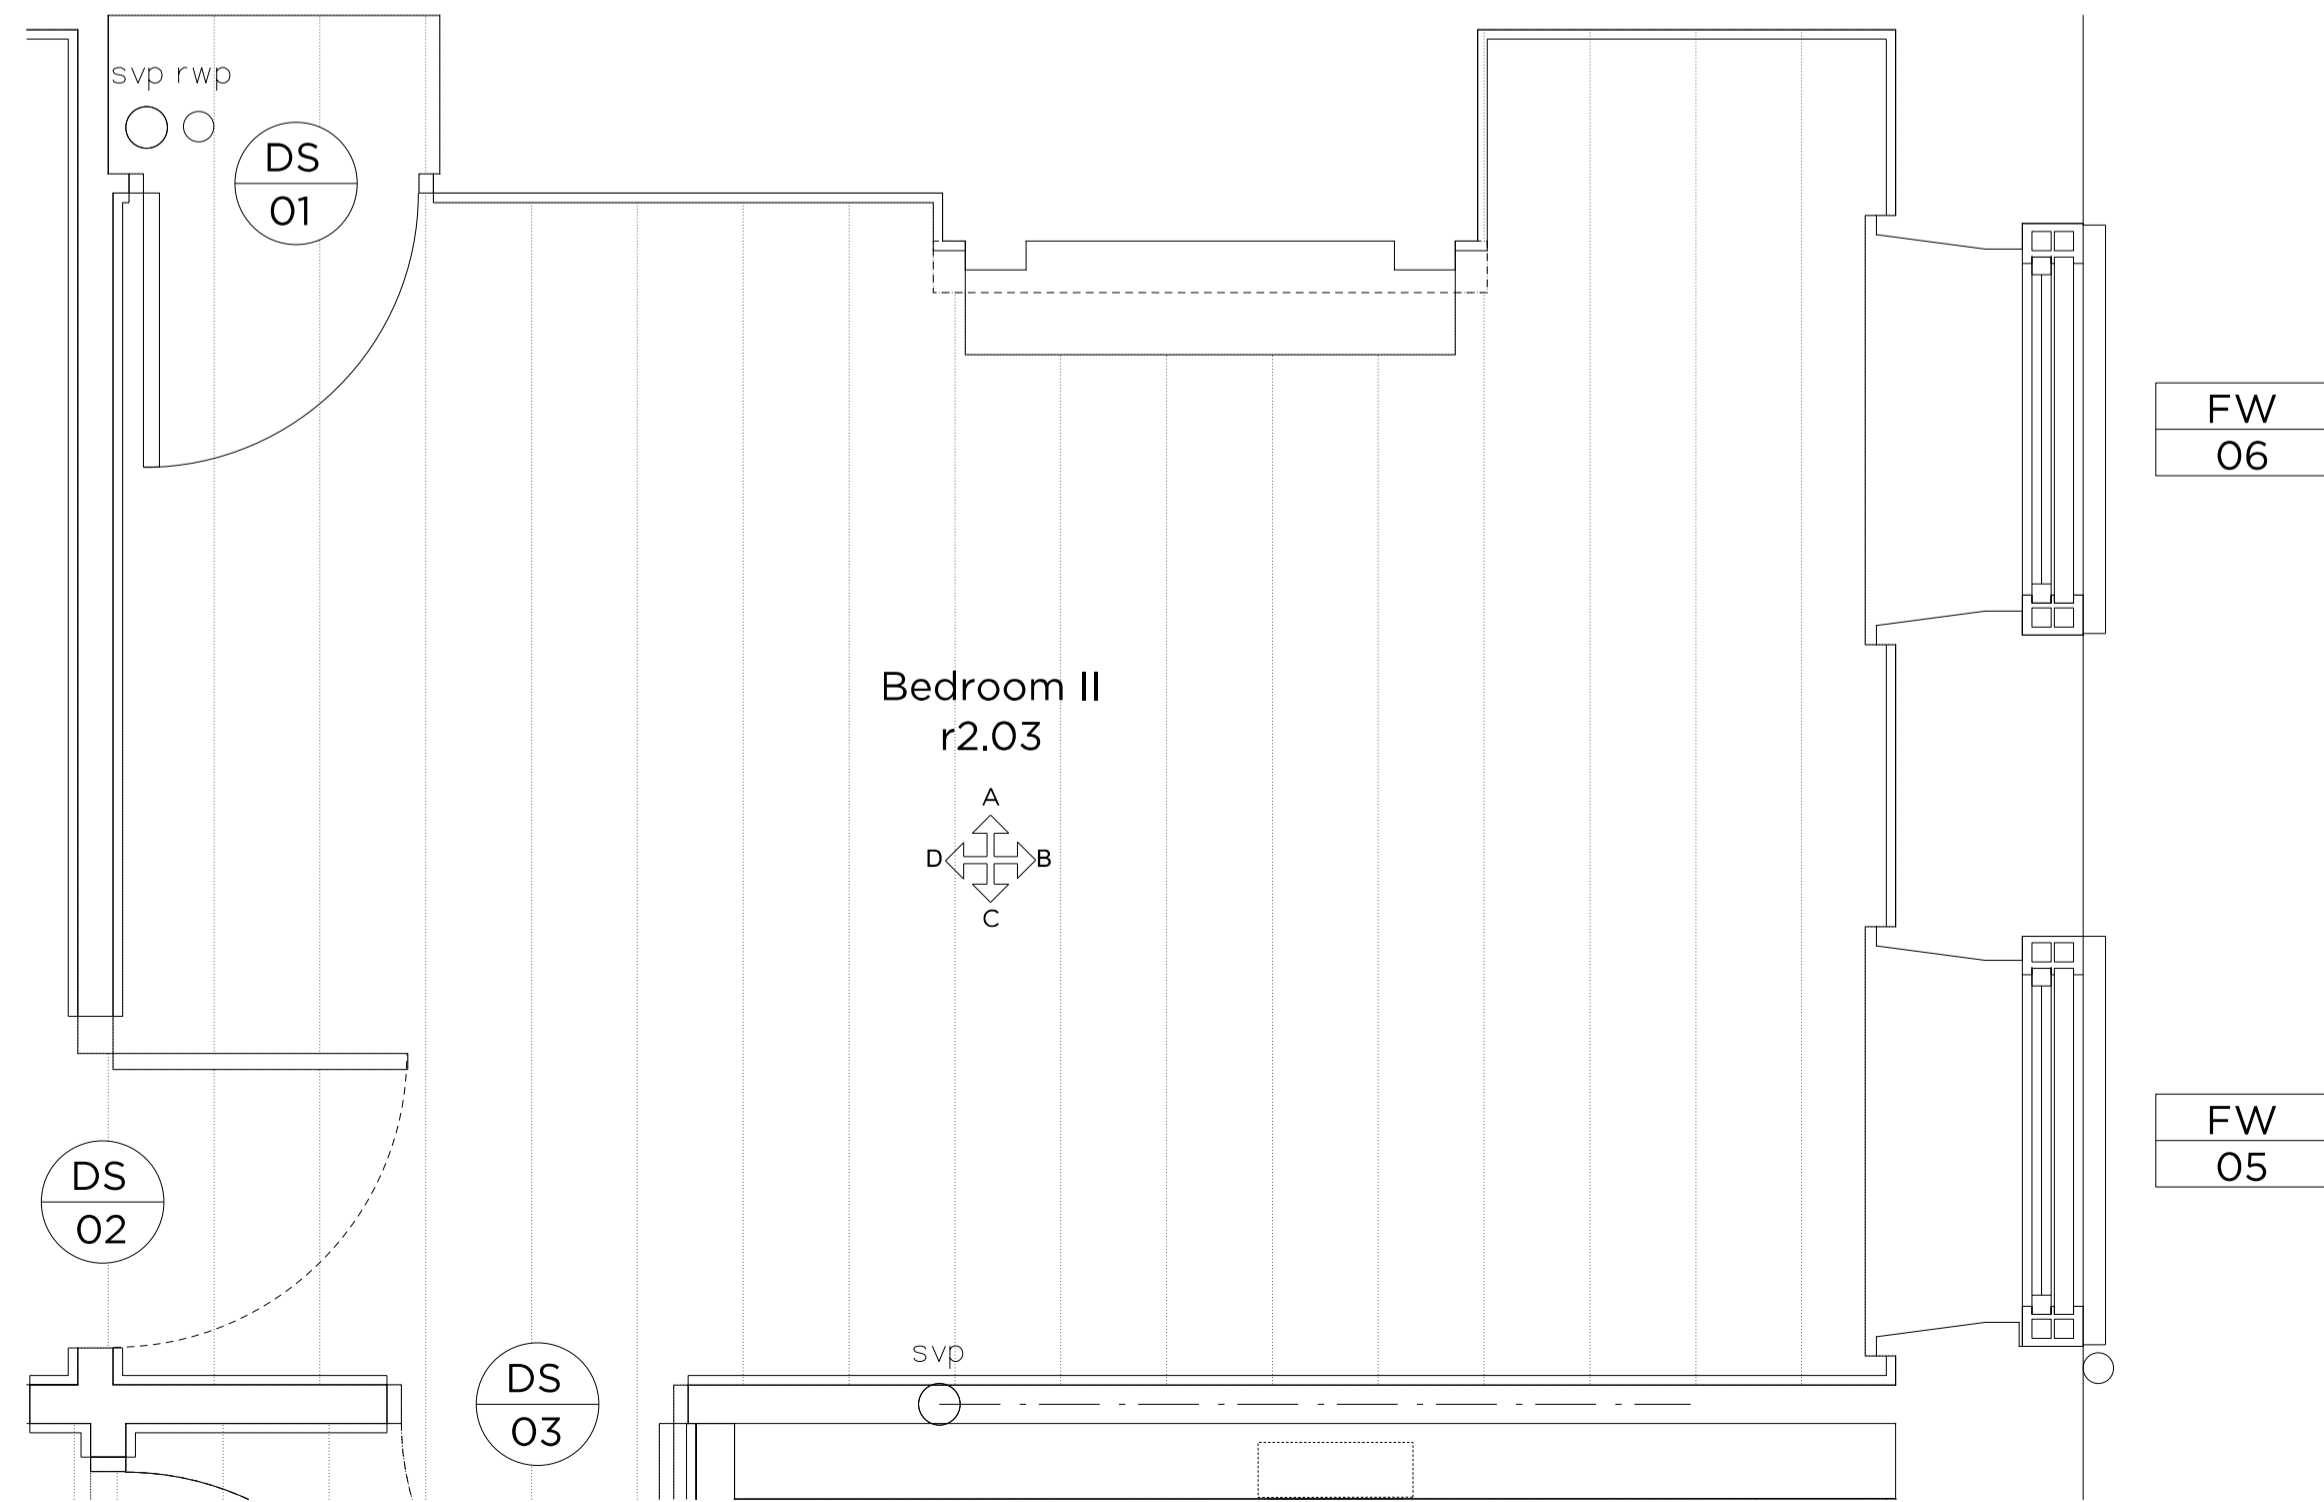

500_302
01 Plan
r2.03 Bedroom II

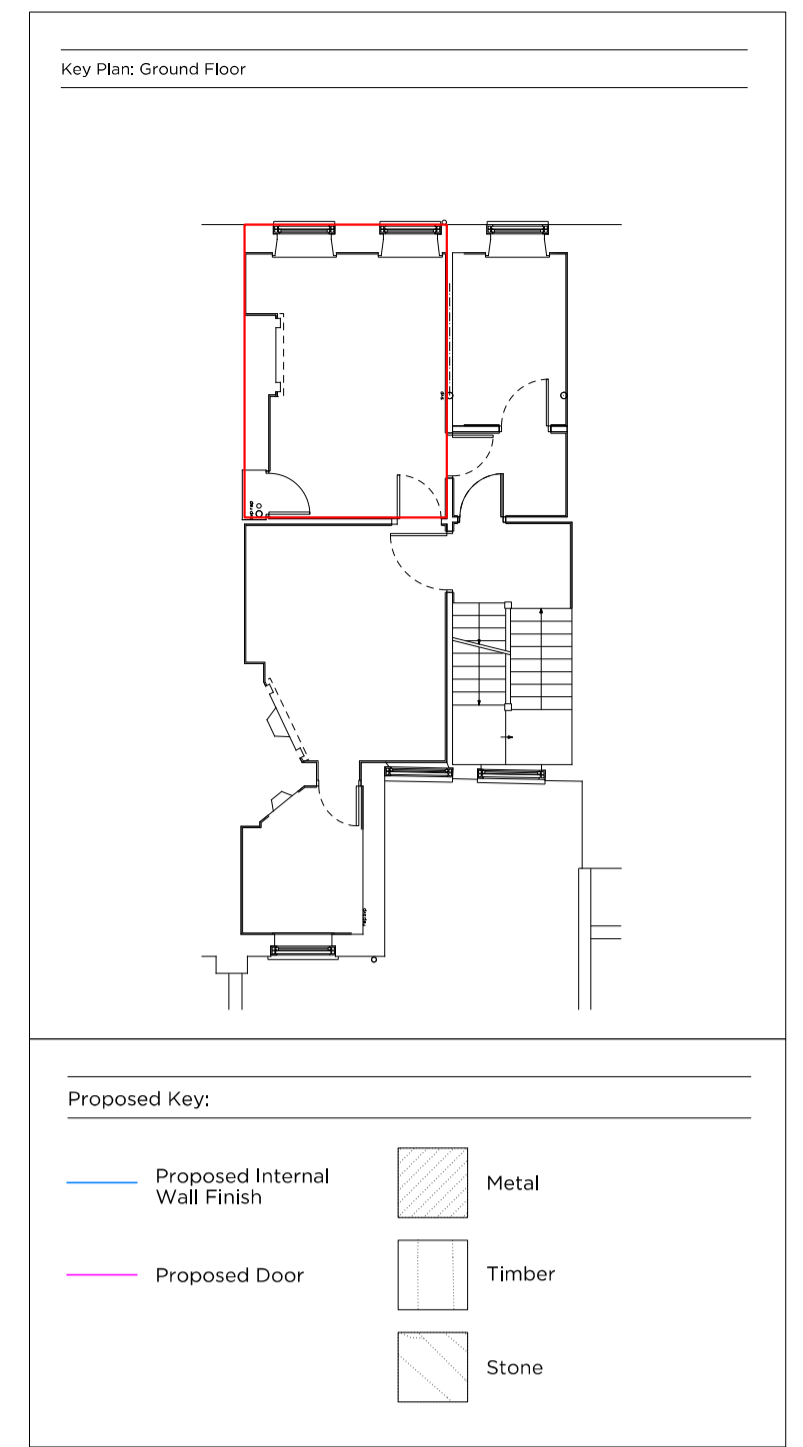

Rev A 02.02.18 Issued for Planning

PLANNING

Project No. 17103

Client GFZ Investments Ltd.

Date January 2018

Scale 1:40 @ A3 / 1:20 @ A1

Project 34 Great James Street

Drawing Title: r2.03 Bedroom II Elevations

Drawing No. 500_302 Rev. -

| | | |
|-------------|----------------|--------|
| Drawn RH | Approved MW | Signed |
|-------------|----------------|--------|



66 - 68 Margaret Street W1W 8SR T. 020 7580 9336 www.mw-a.co.uk

Copyright Marek Wojciechowski Architects. No liability is accepted for errors. This drawing should not be used to calculate areas for the purposes of valuation. All dimensions to be checked on site by the contractor and such dimensions to be their responsibility. Do not scale drawings. All work must comply with relevant British Standards and Building Regulations requirements. Drawing errors and omissions to be reported to the architect.

