




500\_403  
02 Elevation A  
1:20

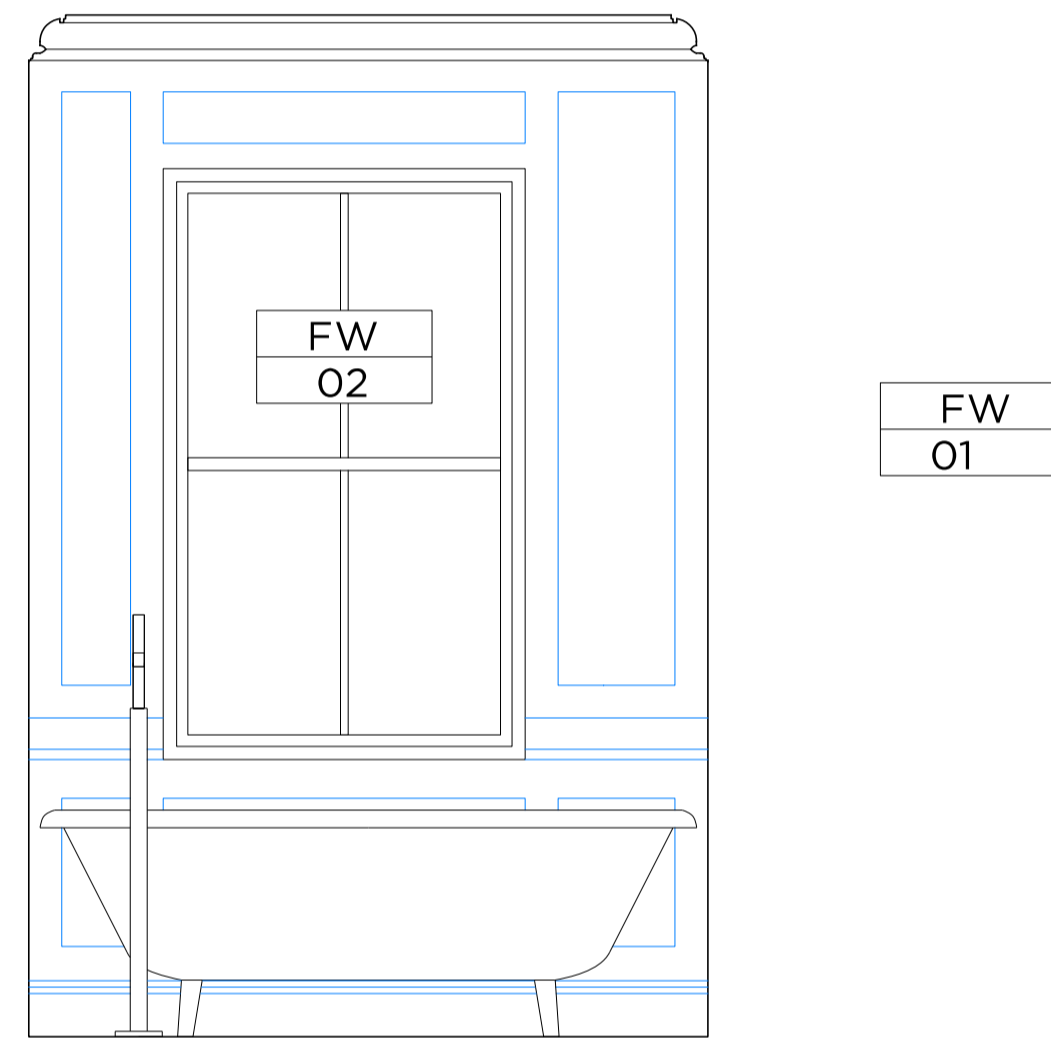


500\_403  
03 Elevation B  
1:20

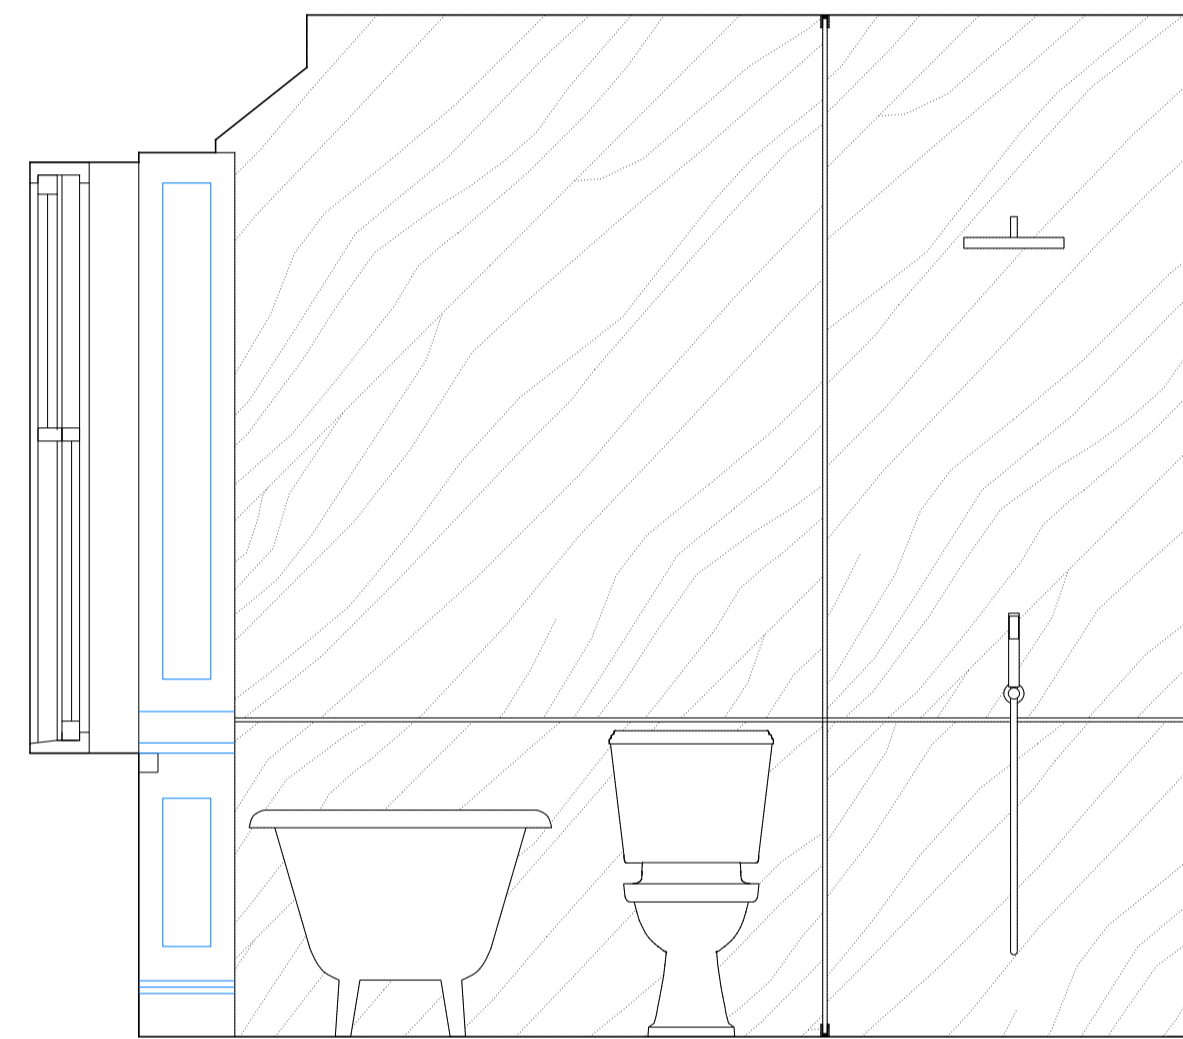

500\_403  
04 Elevation C  
1:20

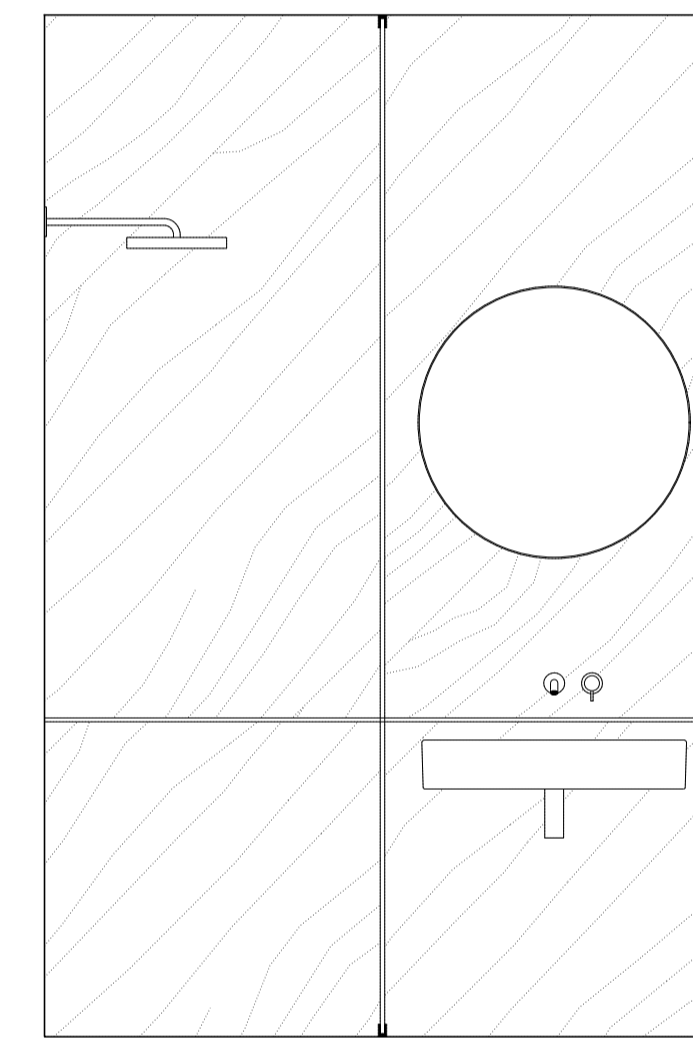

500\_403  
05 Elevation D  
1:20

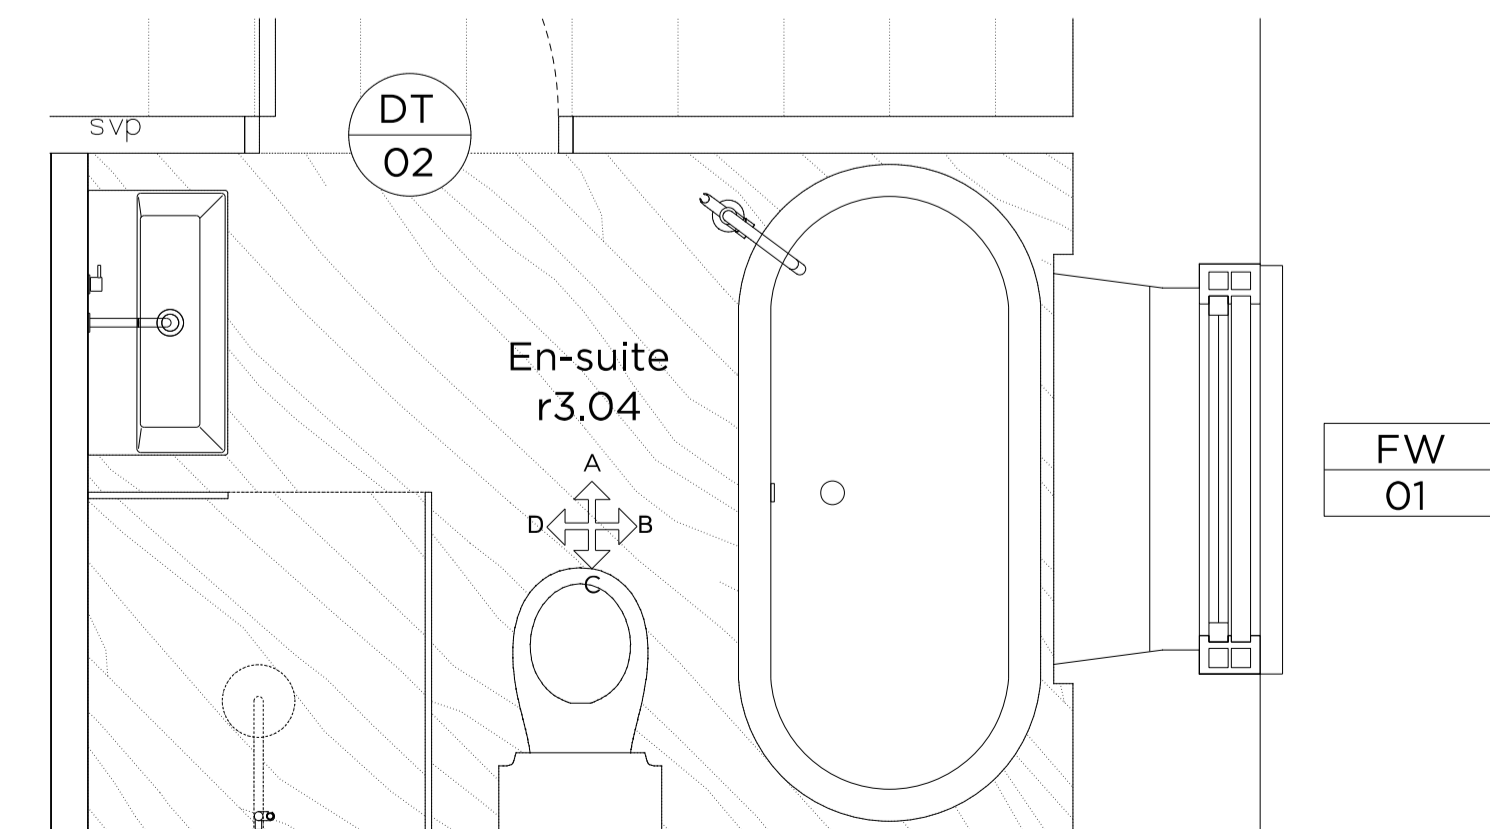

500\_403  
01 Ensuite Plan  
1:20

Key Plan: Ground Floor

Proposed Key:

- Proposed Internal Wall Finish
- Proposed Door
- Metal
- Timber
- Stone

# PLANNING

Project No. 17103

Client GFZ Investments Ltd.

Date January 2018

Scale 1:40 @ A3 / 1:20 @ A1

Project 34 Great James Street

Drawing Title: r3.04 Ensuite Elevations

Drawing No. 500\_403 Rev. -

Drawn RH	Approved MW	Signed
----------	-------------	--------

**Marek Wojciechowski Architects Ltd.**

66 - 68 Margaret Street W1W 8SR T. 020 7580 9336 www.mw-a.co.uk

Copyright Marek Wojciechowski Architects. No liability is accepted for this drawing should not be used to calculate areas for the purposes of valuation. All dimensions to be checked on site by the contractor and such dimensions to be their responsibility. Do not scale drawings. All work must comply with relevant British Standards and Building Regulations requirements. Drawing errors and omissions to be reported to the architect.