




500_404
02 Elevation A
1:20

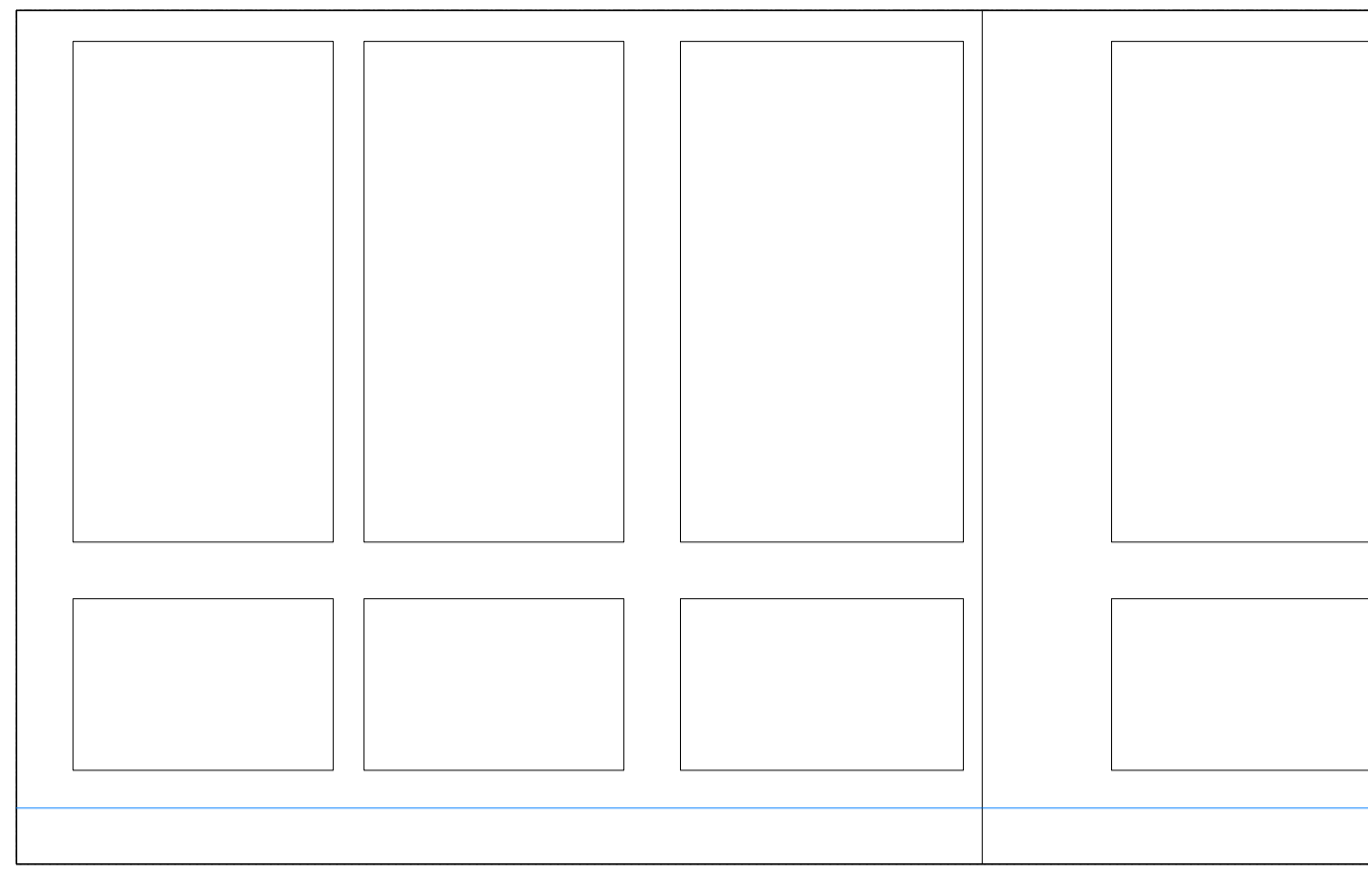


500_404
03 Elevation B
1:20

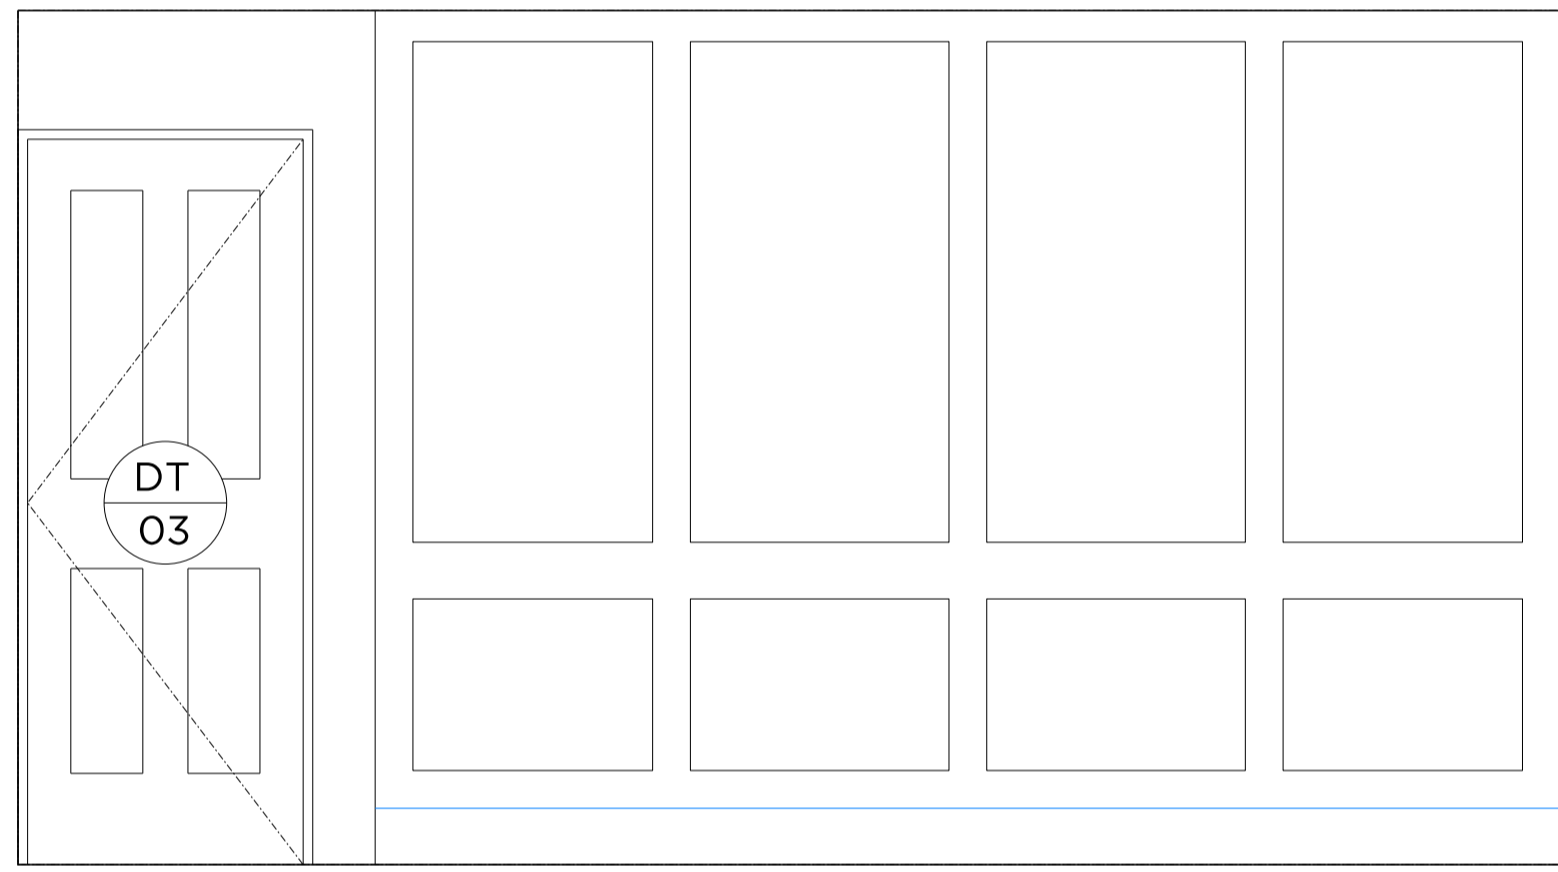


500_404
04 Elevation C
1:20

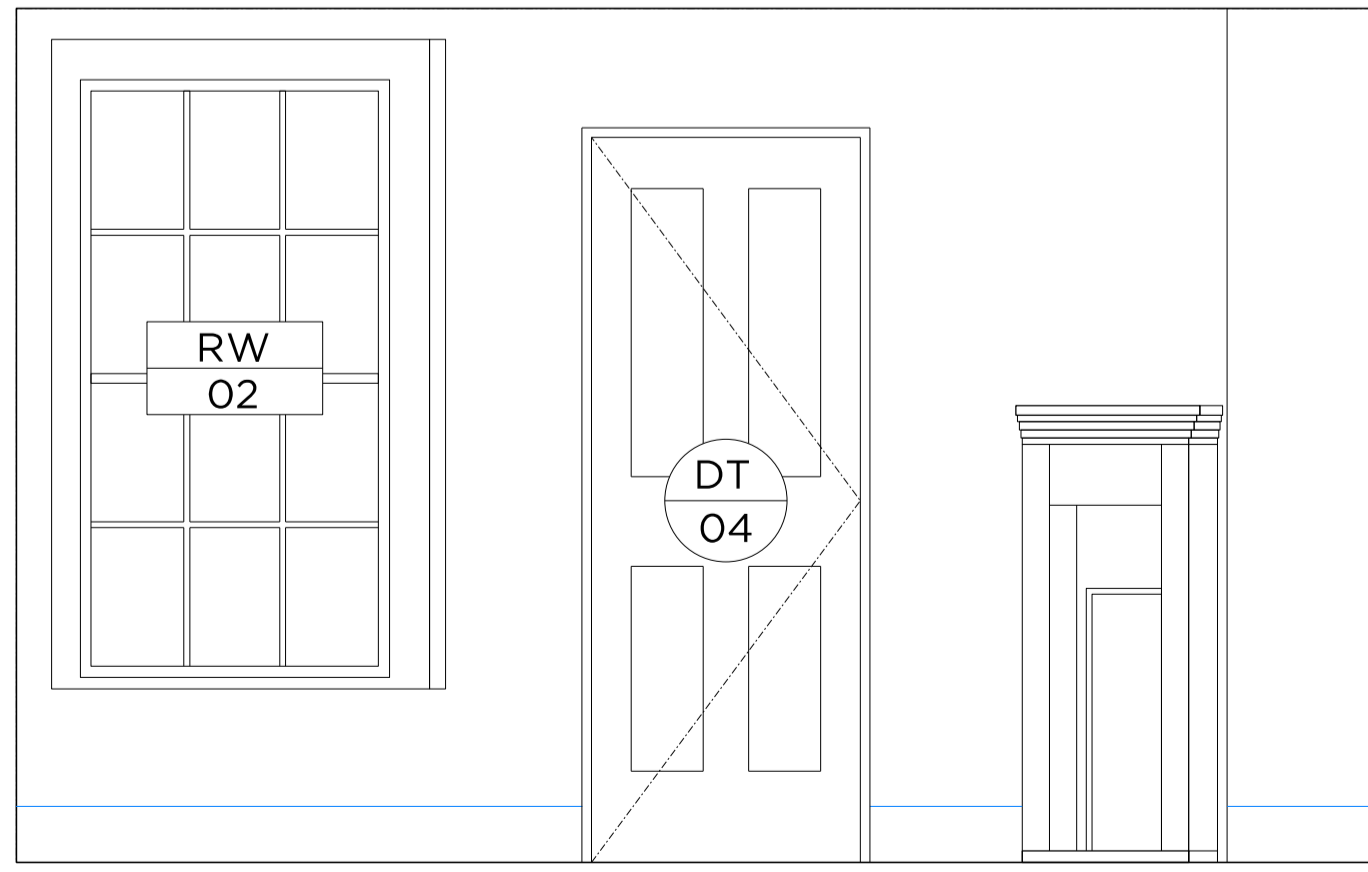

500_404
05 Elevation D
1:20

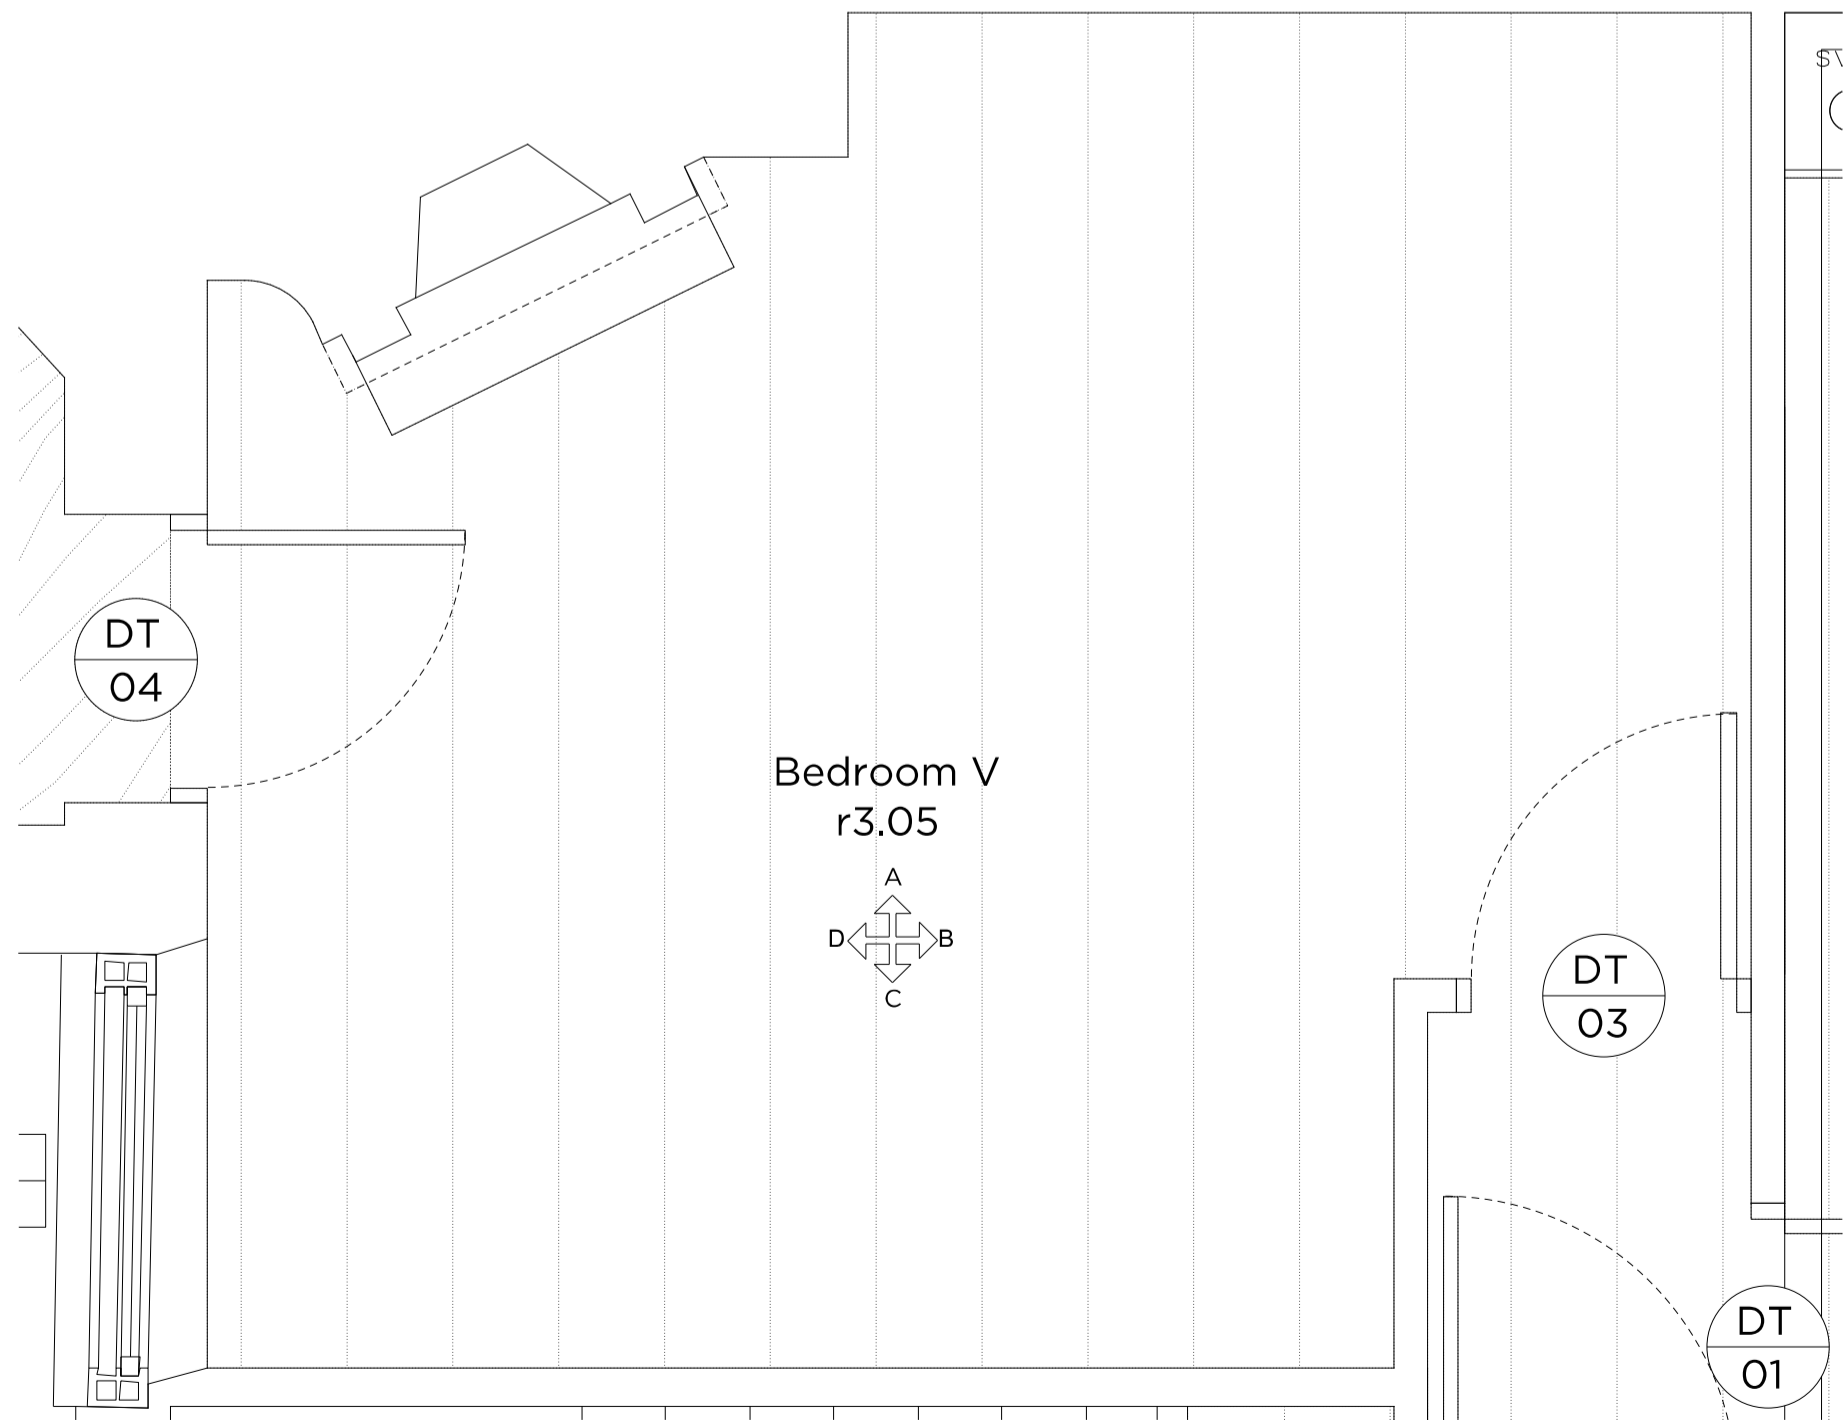

500_404
01 Bedroom V Plan
1:20

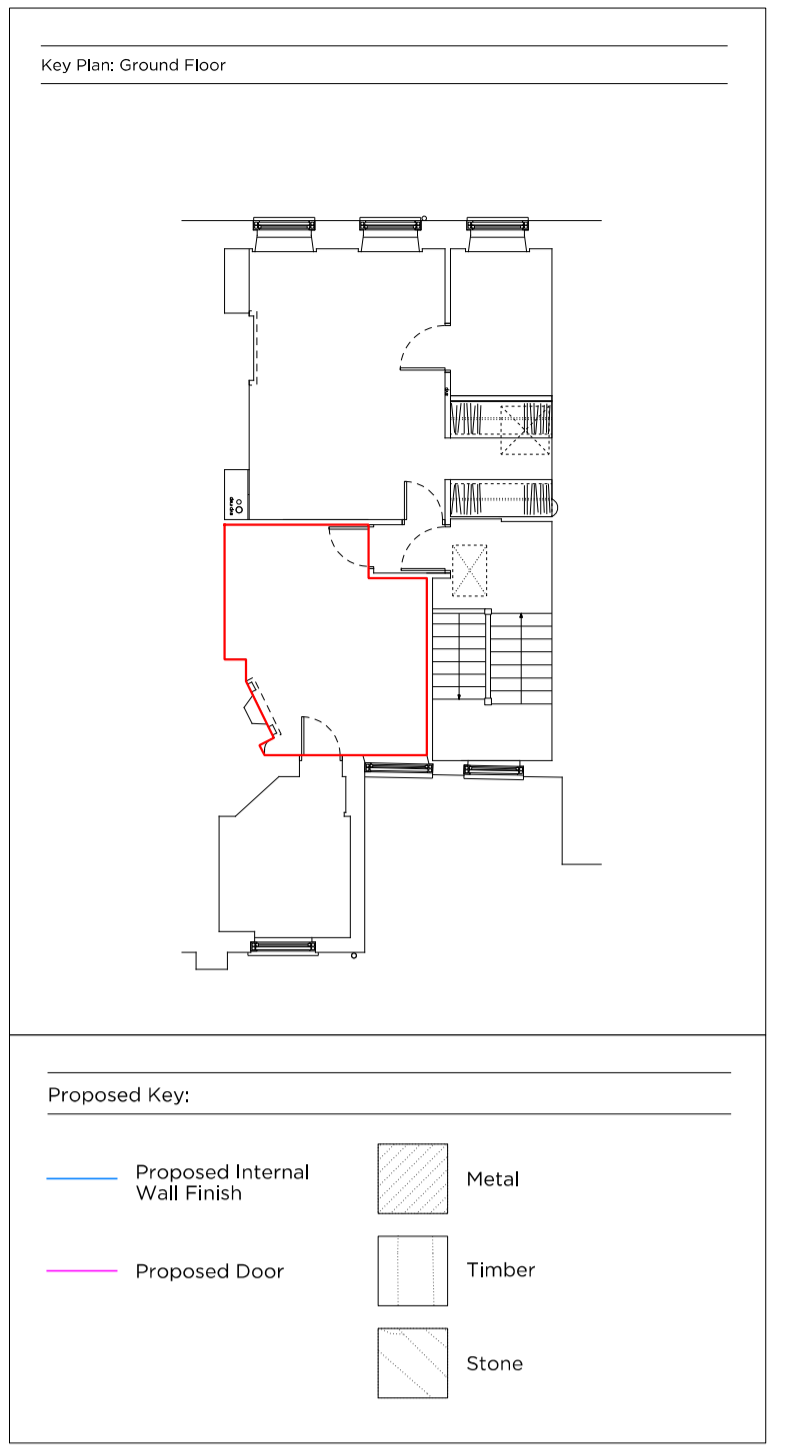

PLANNING

Project No. 17103

Client GFZ Investments Ltd.

Date January 2018

Scale 1:40 @ A3 / 1:20 @ A1

Project 34 Great James Street

Drawing Title: r3.05 Bedroom V Elevations

Drawing No. 500_404 Rev. -

Drawn	Approved	Signed
RH	MW	

Marek Wojciechowski Architects Ltd.

66 - 68 Margaret Street W1W 8SR T. 020 7580 9336 www.mw-a.co.uk

Copyright Marek Wojciechowski Architects. No implied license exists. This drawing should not be used to calculate areas for the purposes of valuation. All dimensions to be checked on site by the contractor and such dimensions to be their responsibility. Do not scale drawings. All work must comply with relevant British Standards and Building Regulations requirements. Drawing errors and omissions to be reported to the architect.