




500\_405  
02 Elevation A  
1:20

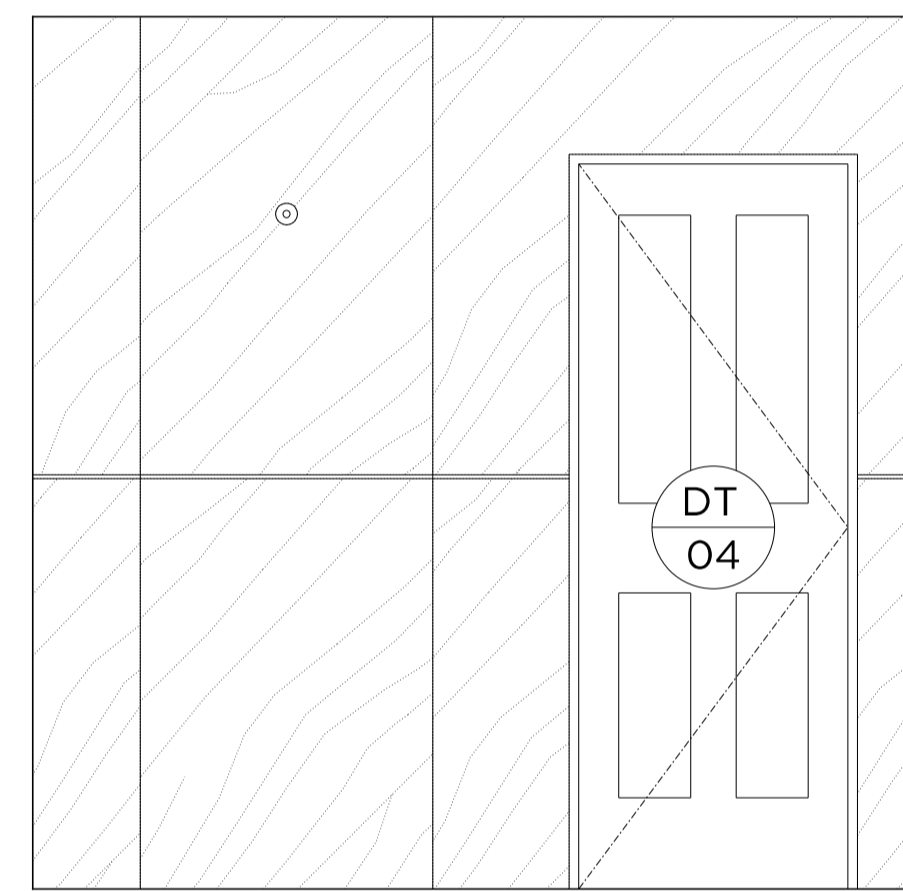


500\_405  
03 Elevation B  
1:20

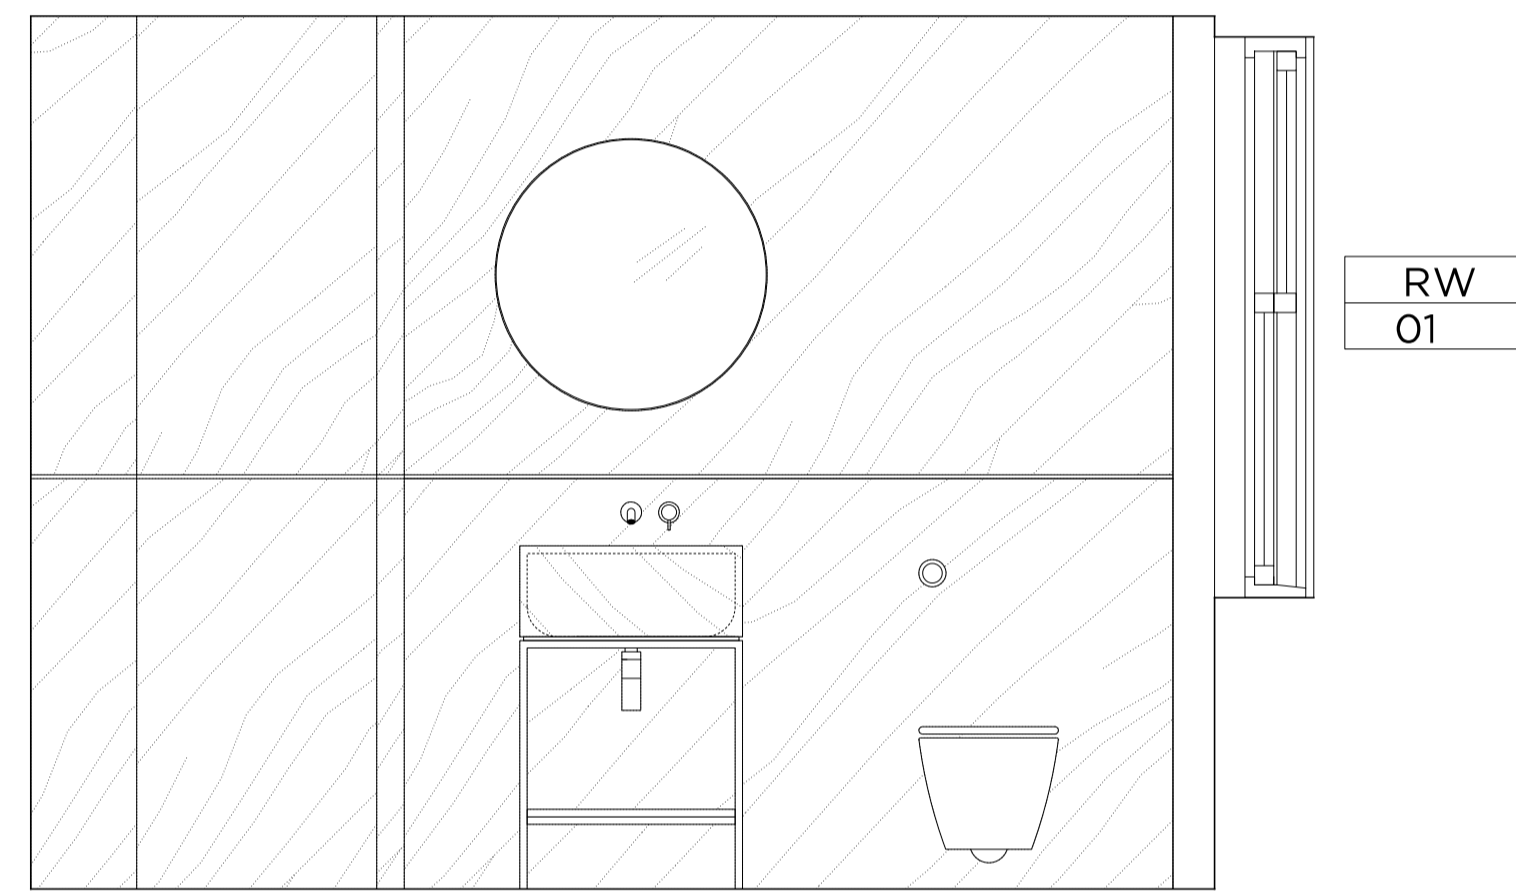


500\_405  
04 Elevation C  
1:20

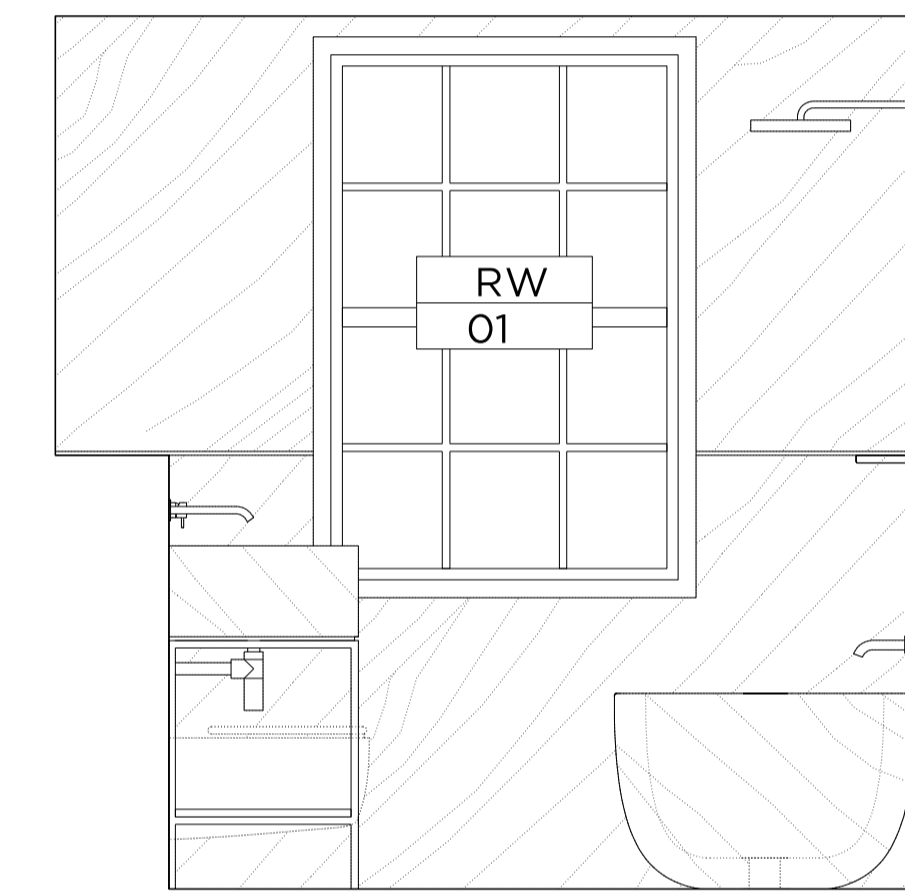

500\_405  
05 Elevation D  
1:20

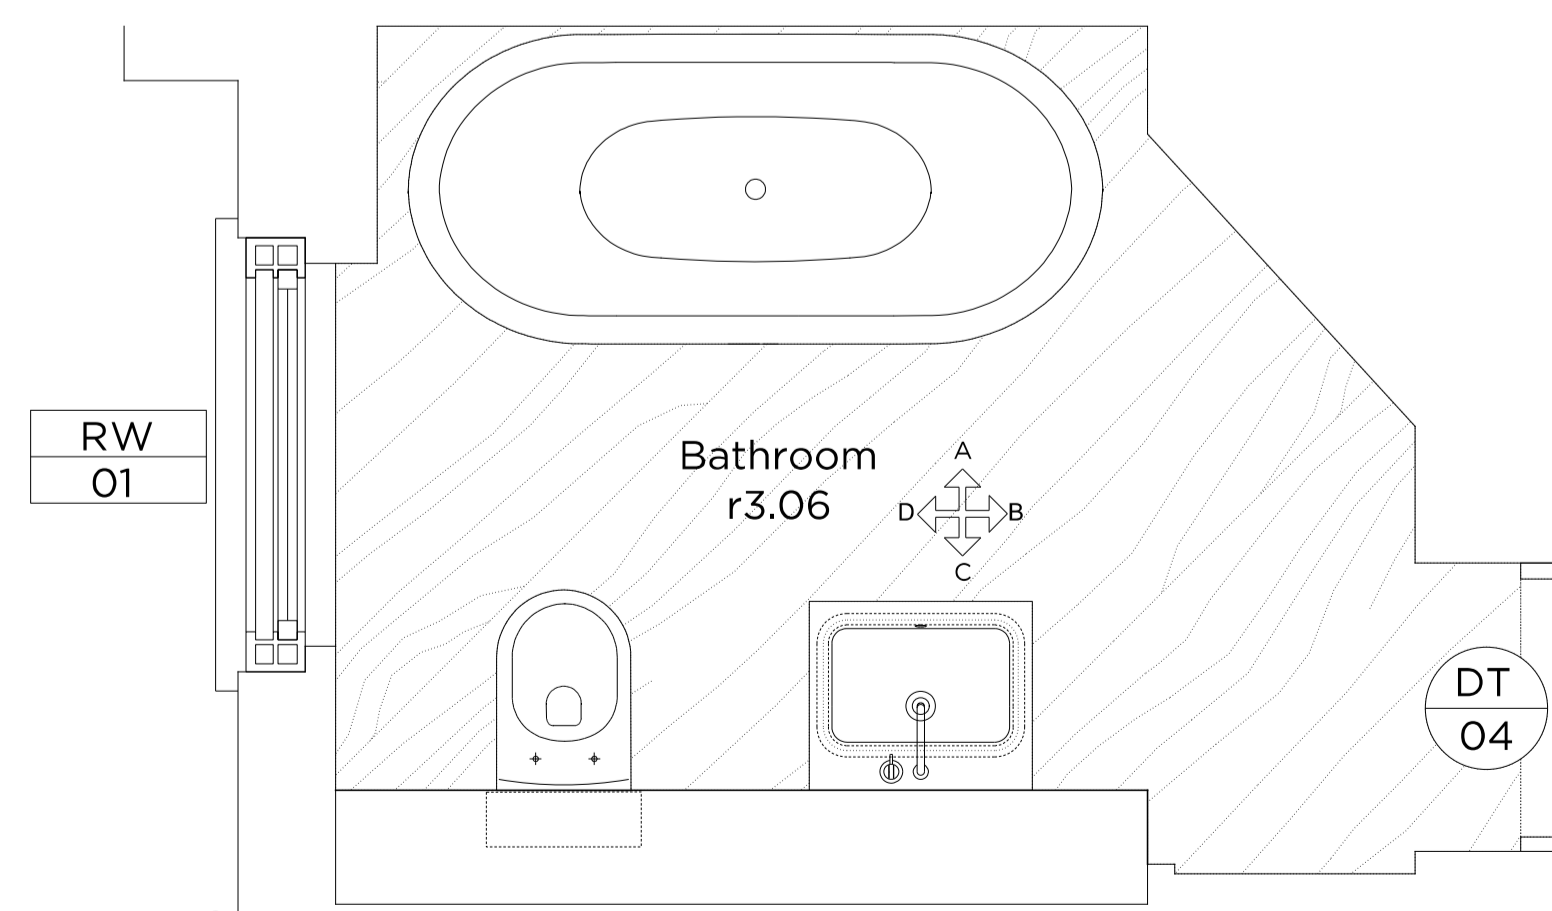

500\_405  
01 Bathroom Plan  
1:20

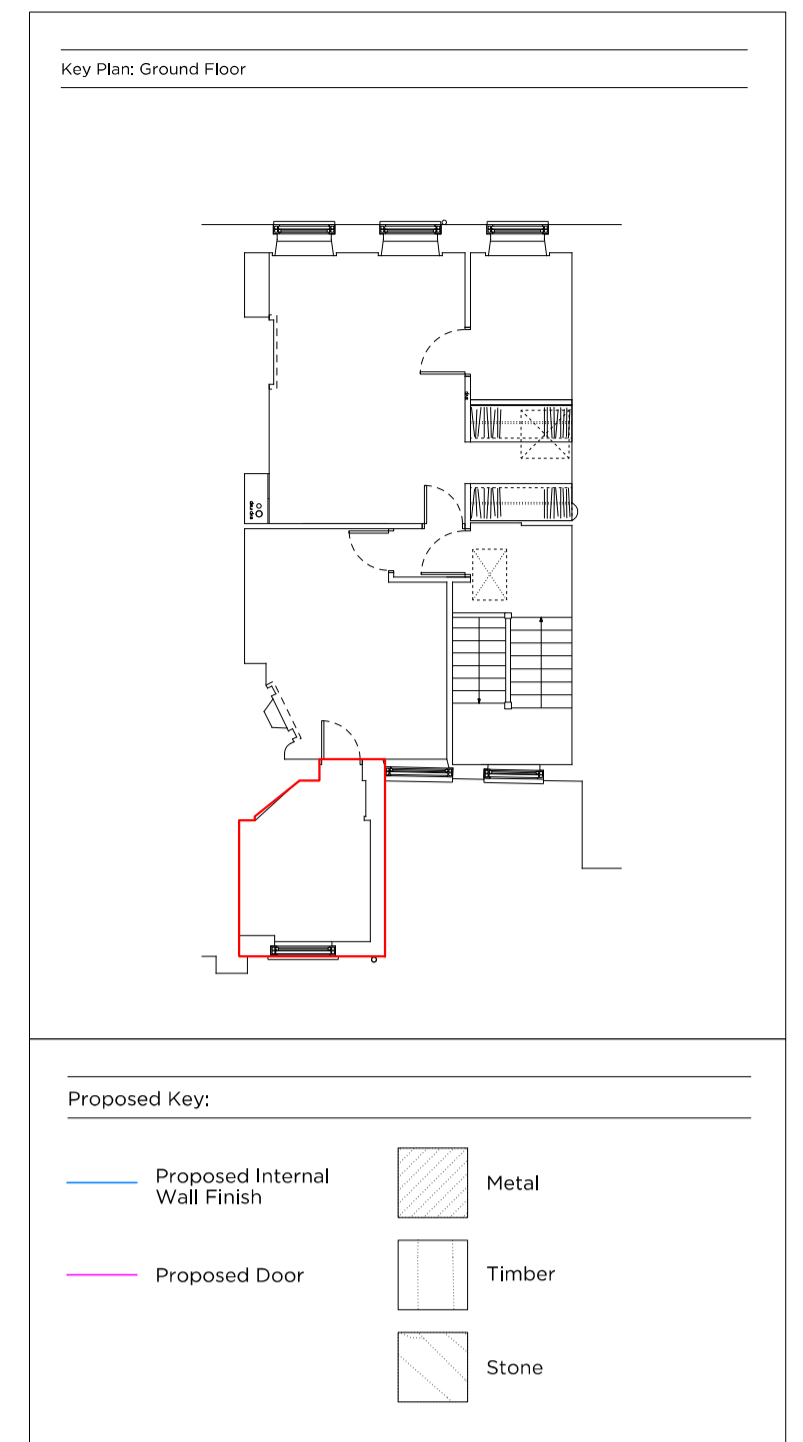

Rev A 02.02.18 Issued for Planning

# PLANNING

Project No. 17103  
 Client GFZ Investments Ltd.  
 Date January 2018  
 Scale 1:40 @ A3 / 1:20 @ A1  
 Project 34 Great James Street

Drawing Title: r3.06 Bathroom Elevations  
 Drawing No. 500\_405  
 Drawn RH Approved MW Signed



66 - 68 Margaret Street W1W 8SR T. 020 7580 9336 www.mw-a.co.uk

Copyright Marek Wojciechowski Architects. No unauthorised copies are to be made. This drawing should not be used to calculate areas for the purposes of valuation. All dimensions to be checked on site by the contractor and such dimensions to be their responsibility. Do not scale drawings. All work must comply with relevant British Standards and Building Regulations requirements. Drawing errors and omissions to be reported to the architect.

