


Existing Section AA

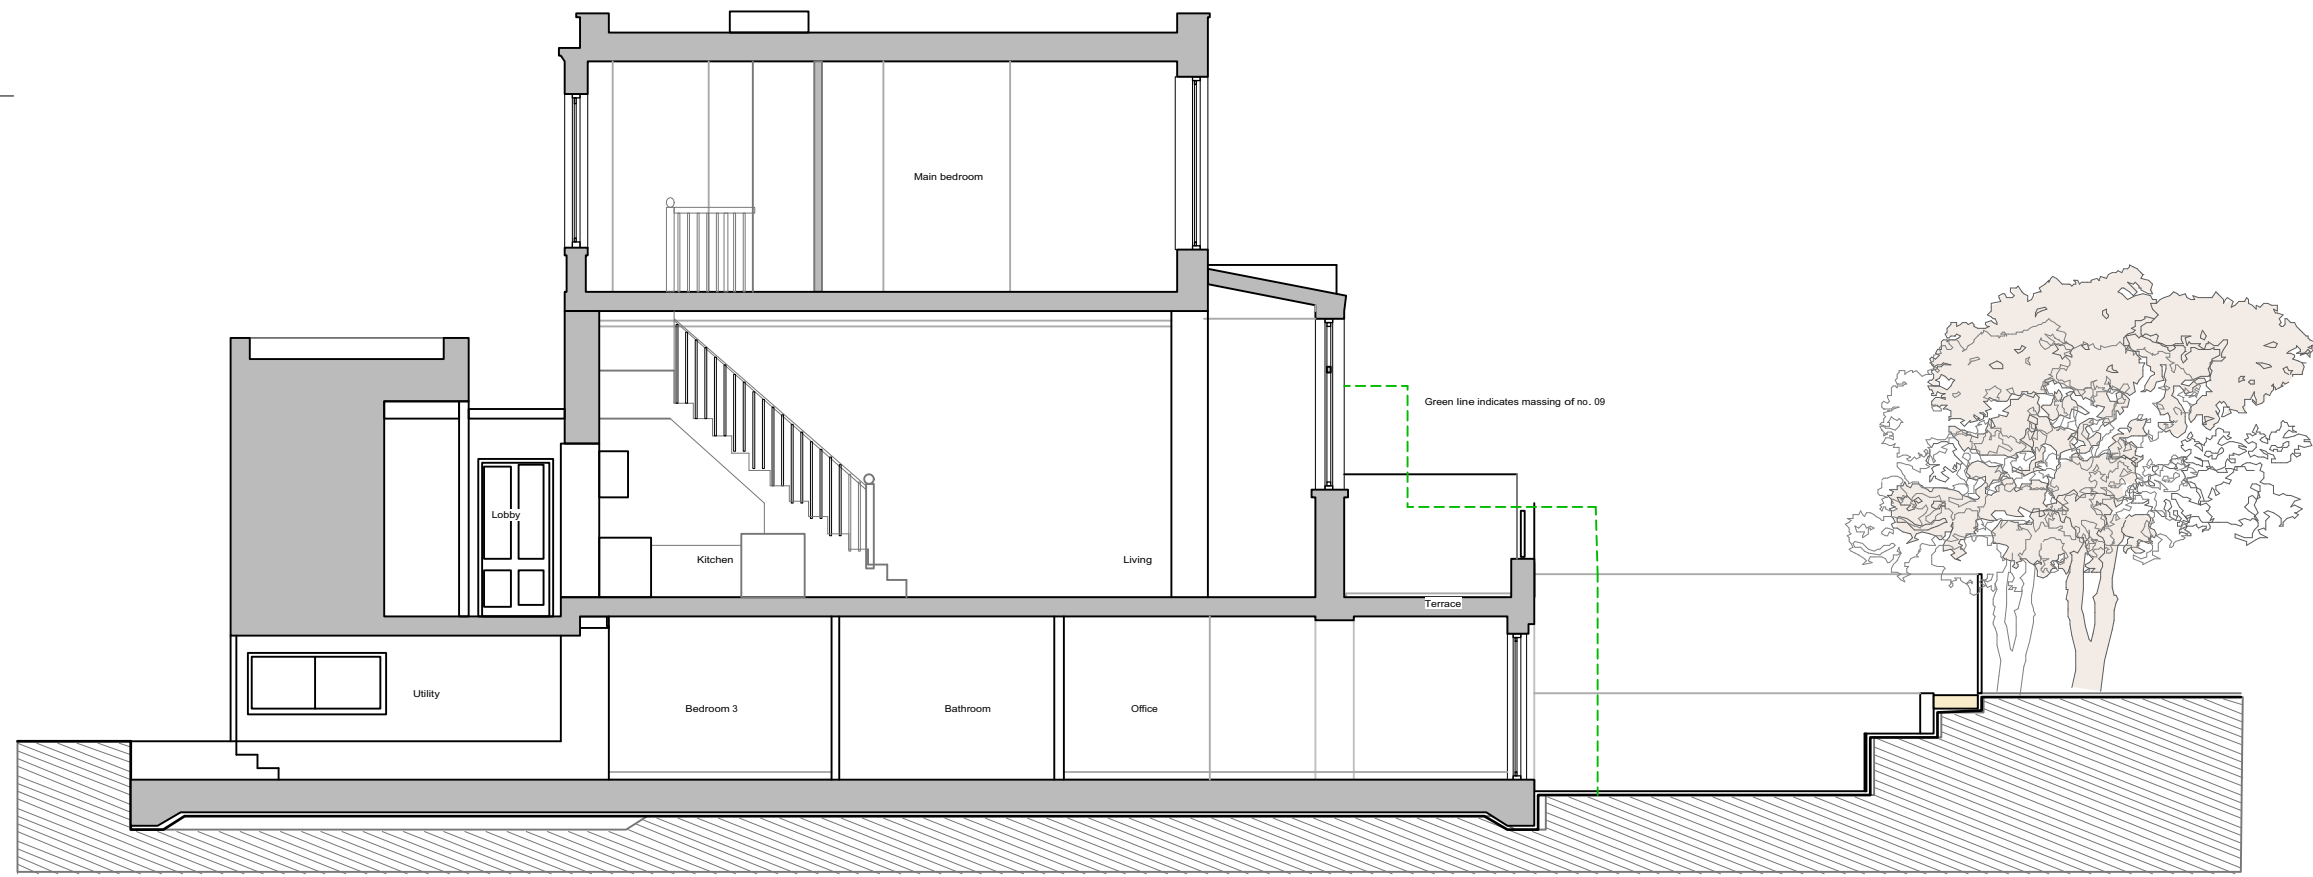

Existing Section BB

**PROJECT**  
11a Parkhill Road

**Novel**  
Tel: 07889 165290  
Email: info@studionovel.co.uk

Existing Sections  
DATE 04/02/18  
SCALE 1:100 @ A3

PL\_002