



Reference Plan 1:1000

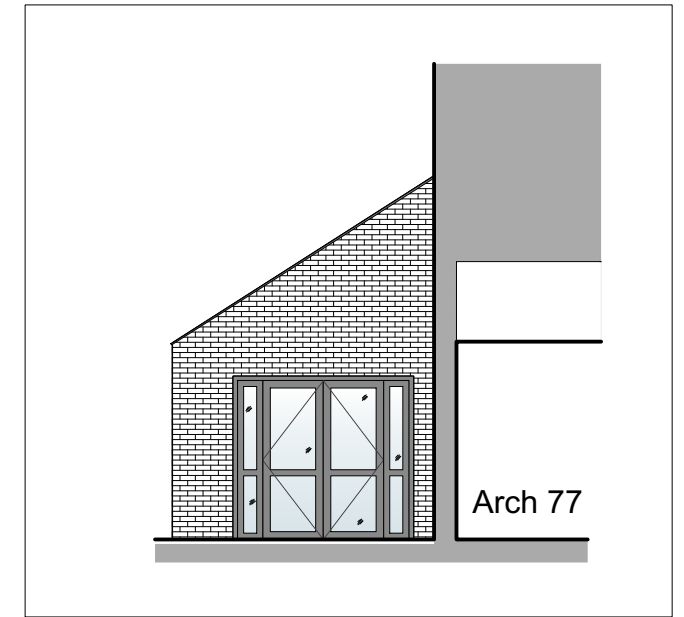

Proposed East Walkway Elevation 1:100

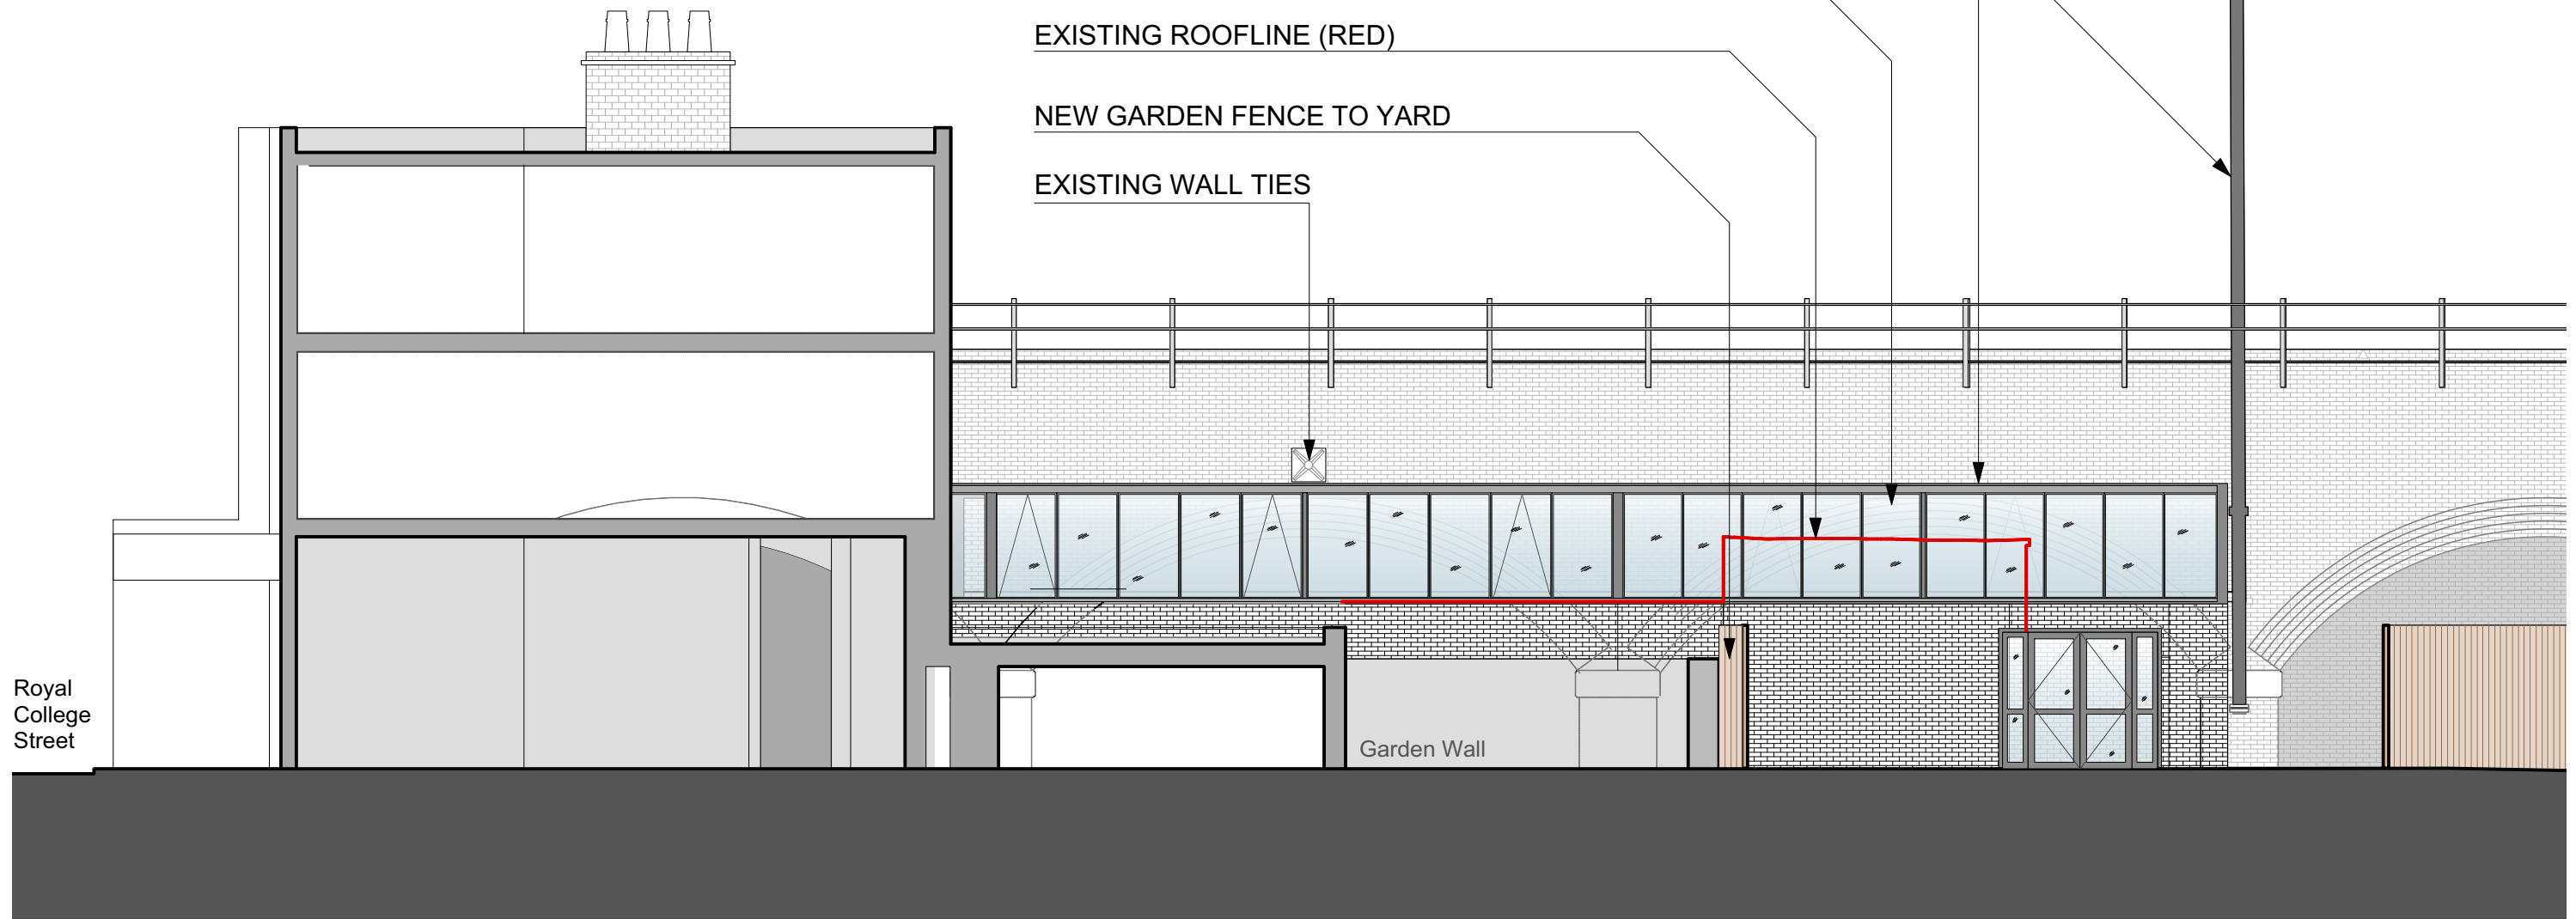

Proposed South Elevation 1:100



EXISTING POWER LINE TO RAILWAY

NEW LEAD FLASHING CHASED INTO EXISTING BRICK COURSE

NEW **OBSCURE** GLAZED ROOFLIGHT SYSTEM TO ACCESS WALKWAY

EXISTING ROOFLINE (RED)

NEW GARDEN FENCE TO YARD

EXISTING WALL TIES