


Reference Plan 1:1000



Proposed North Elevation 1:100

NEW ROLLER SHUTTER,
DOOR AND BRICKWORK
INFILL TO MATCH EXISTING
ARCHES

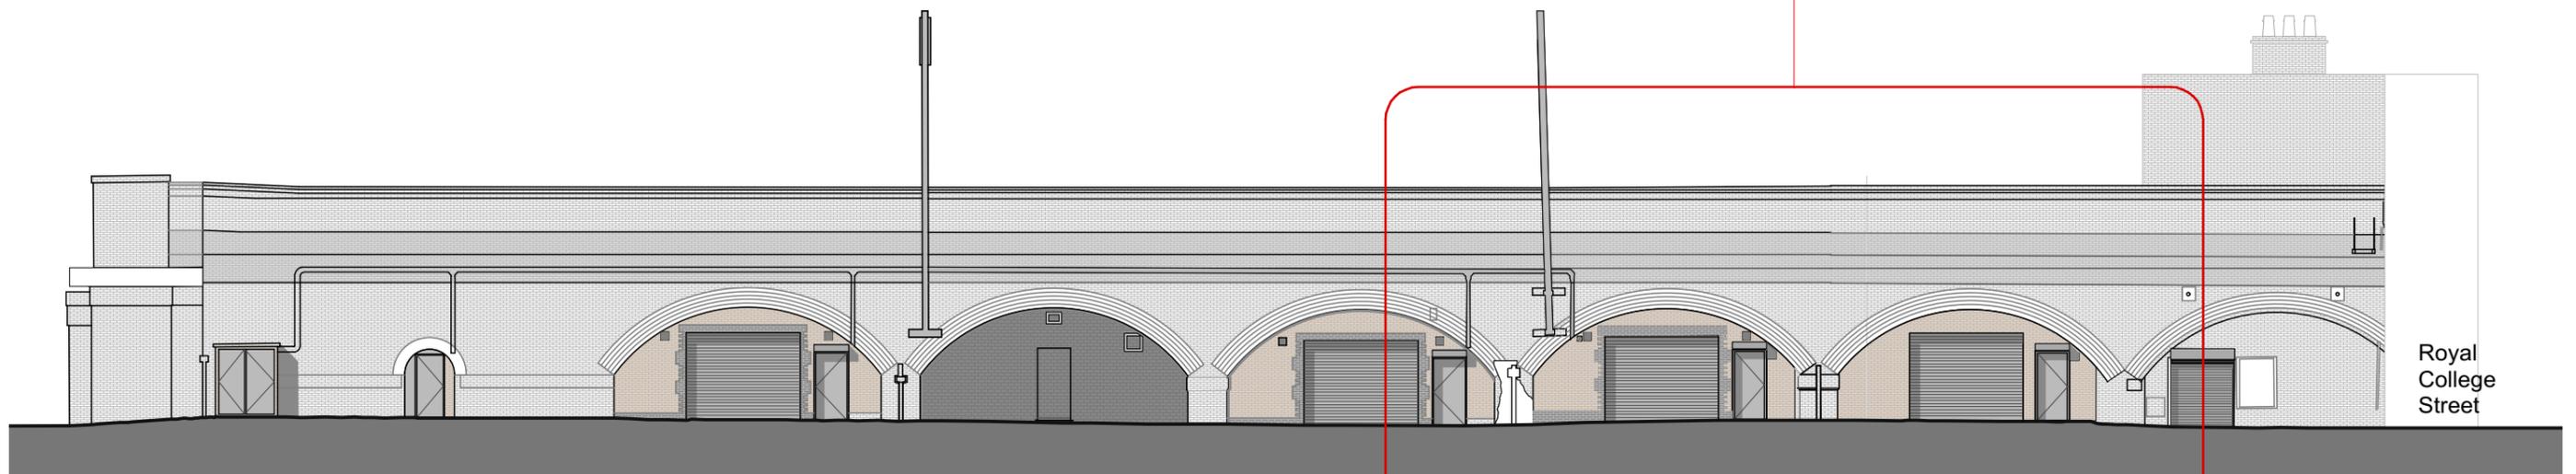

Proposed North Elevation 1:200



www.cgaarchitects.co.uk • T: 0117 329 1414 • M: 079799 23535