



Reference Plan 1:1000

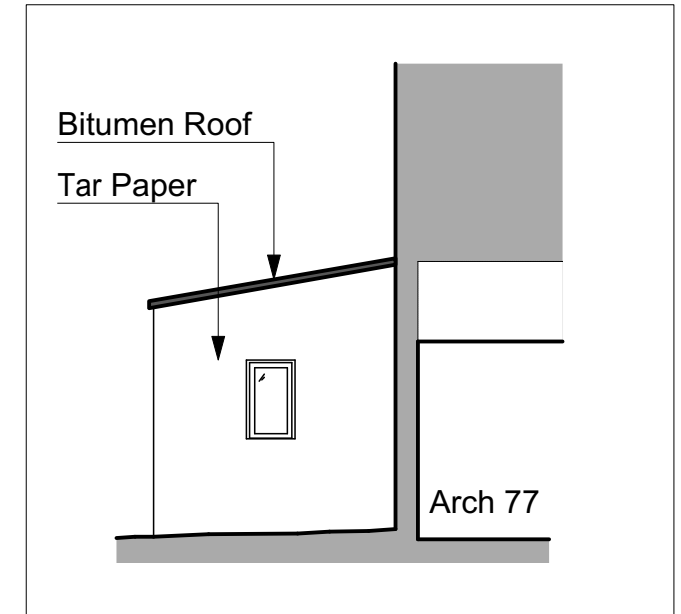

Existing East Gable Elevation 1:100

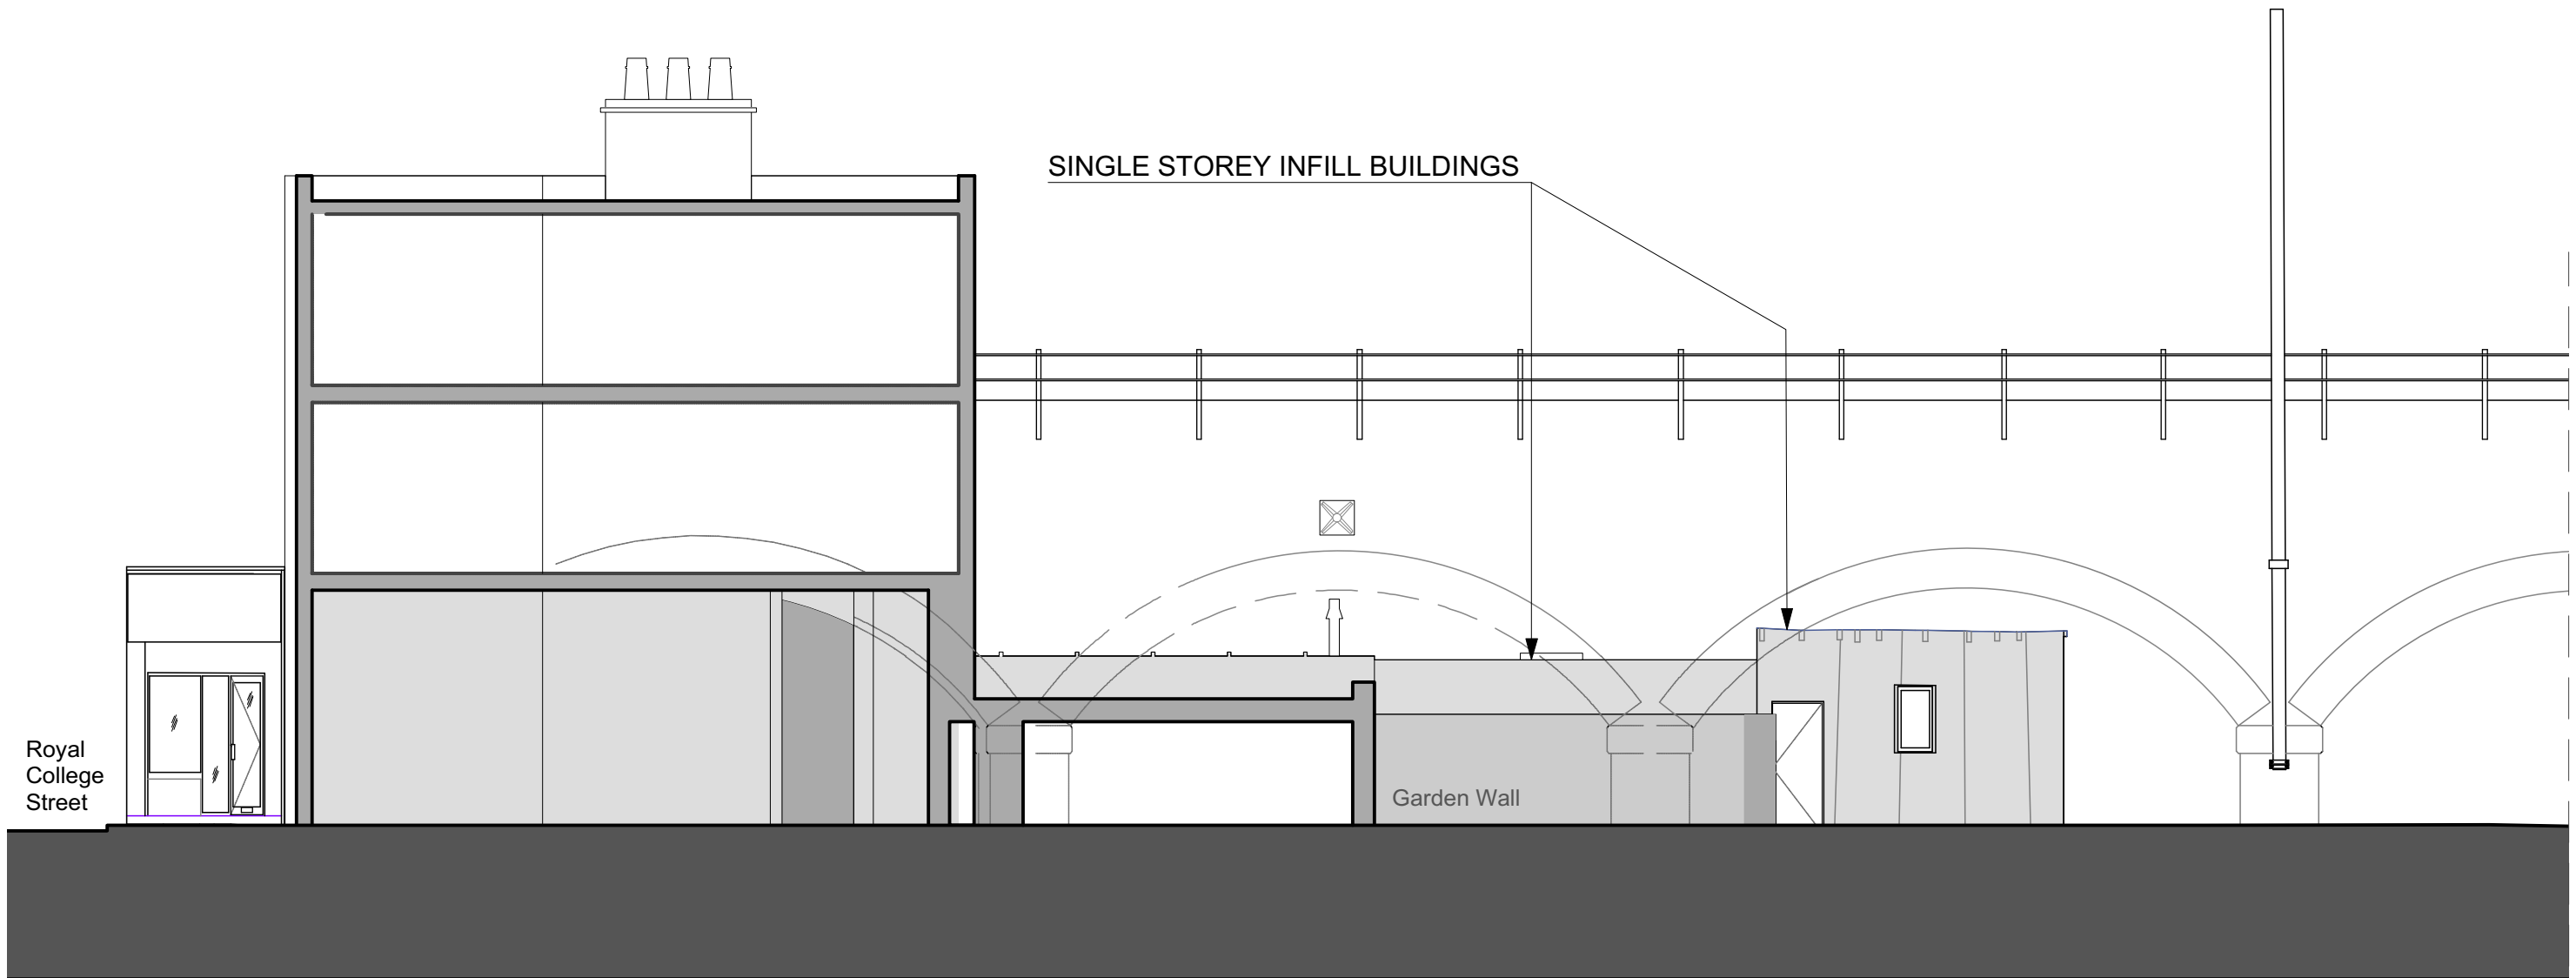

Existing South Elevation 1:100