



Reference Plan 1:1000

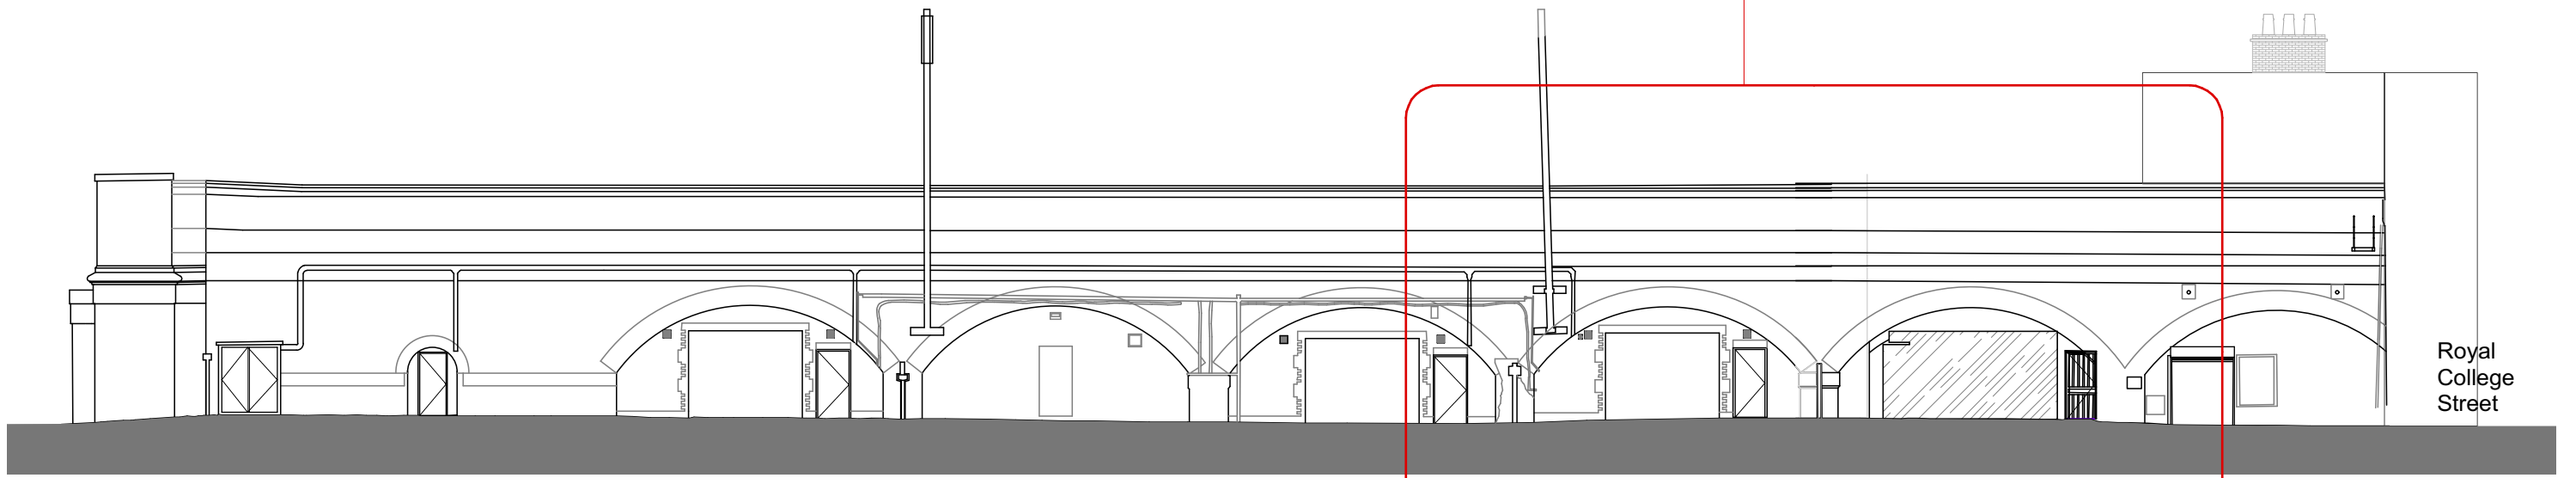

Existing North Elevation 1:200

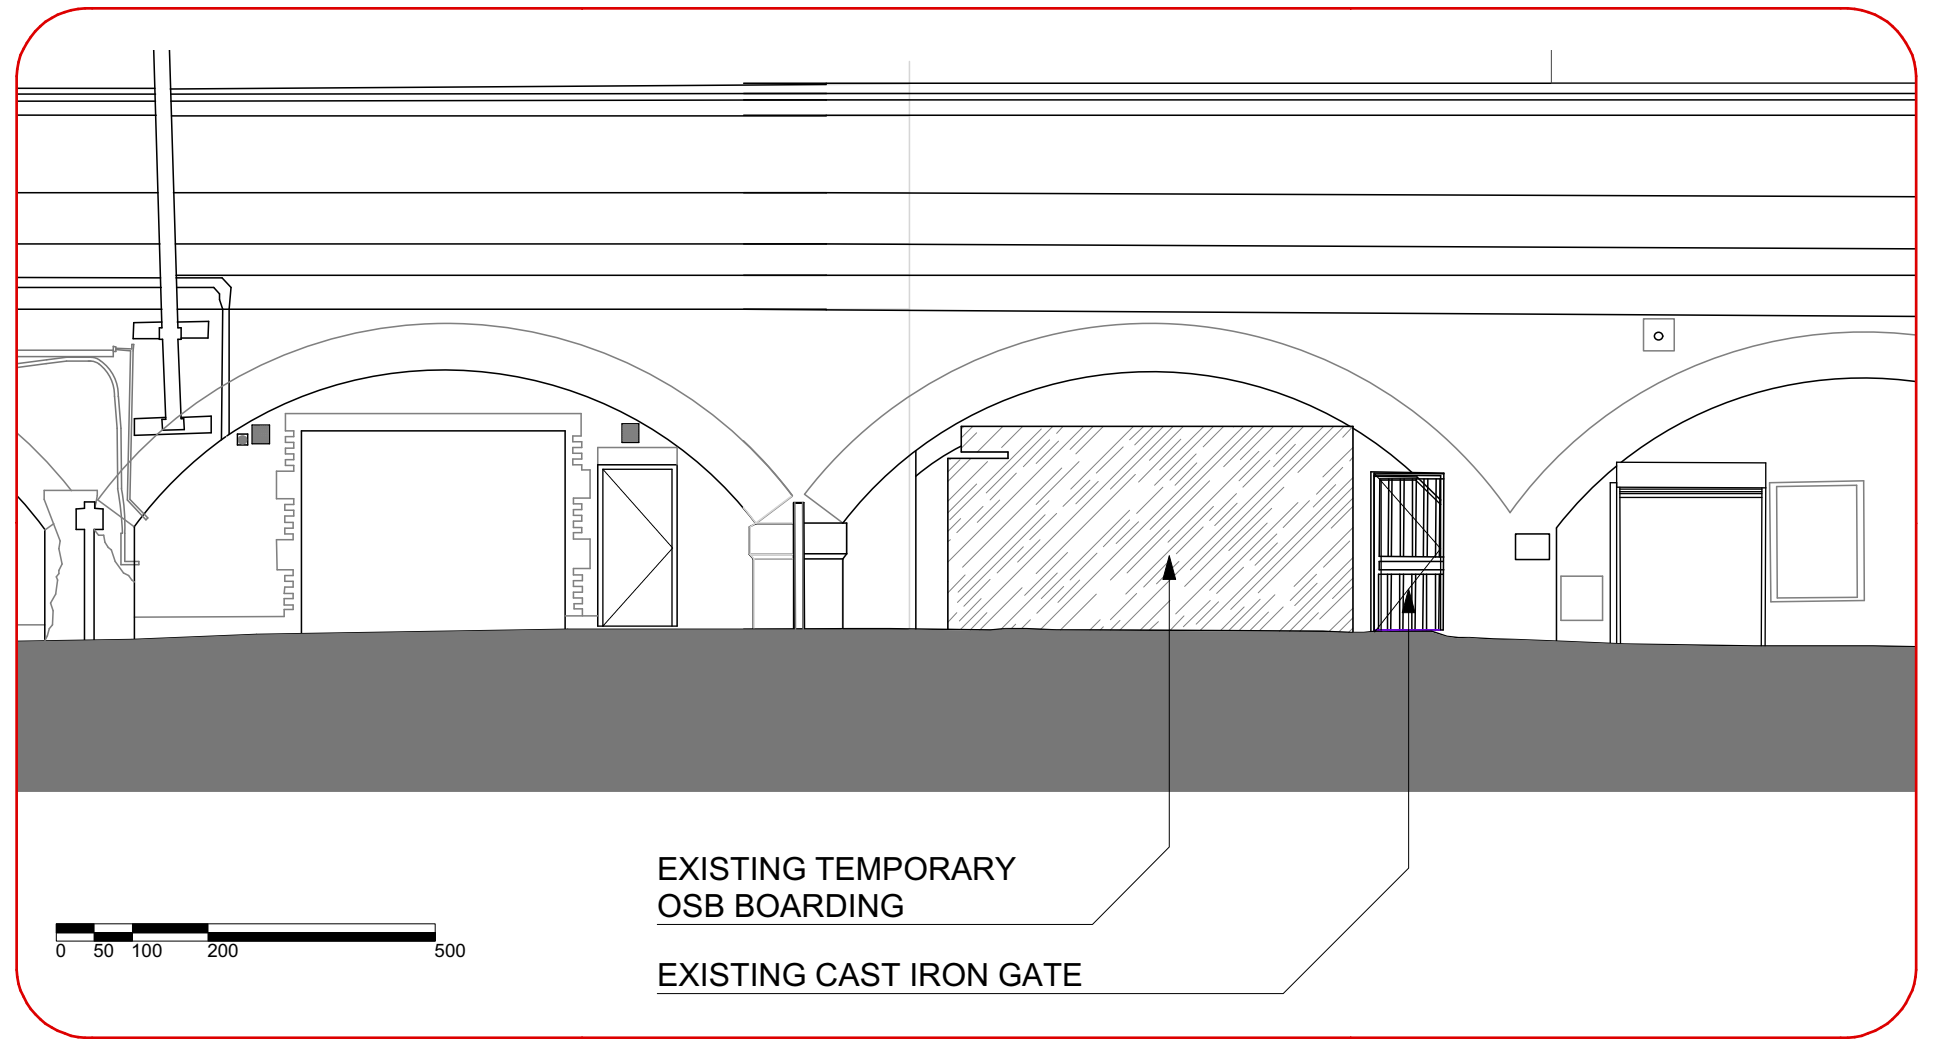

www.cgaarchitects.co.uk • T: 0117 329 1414 • M: 079799 23535