
PROPOSED SIDE ELEVATION SCALE 1:50

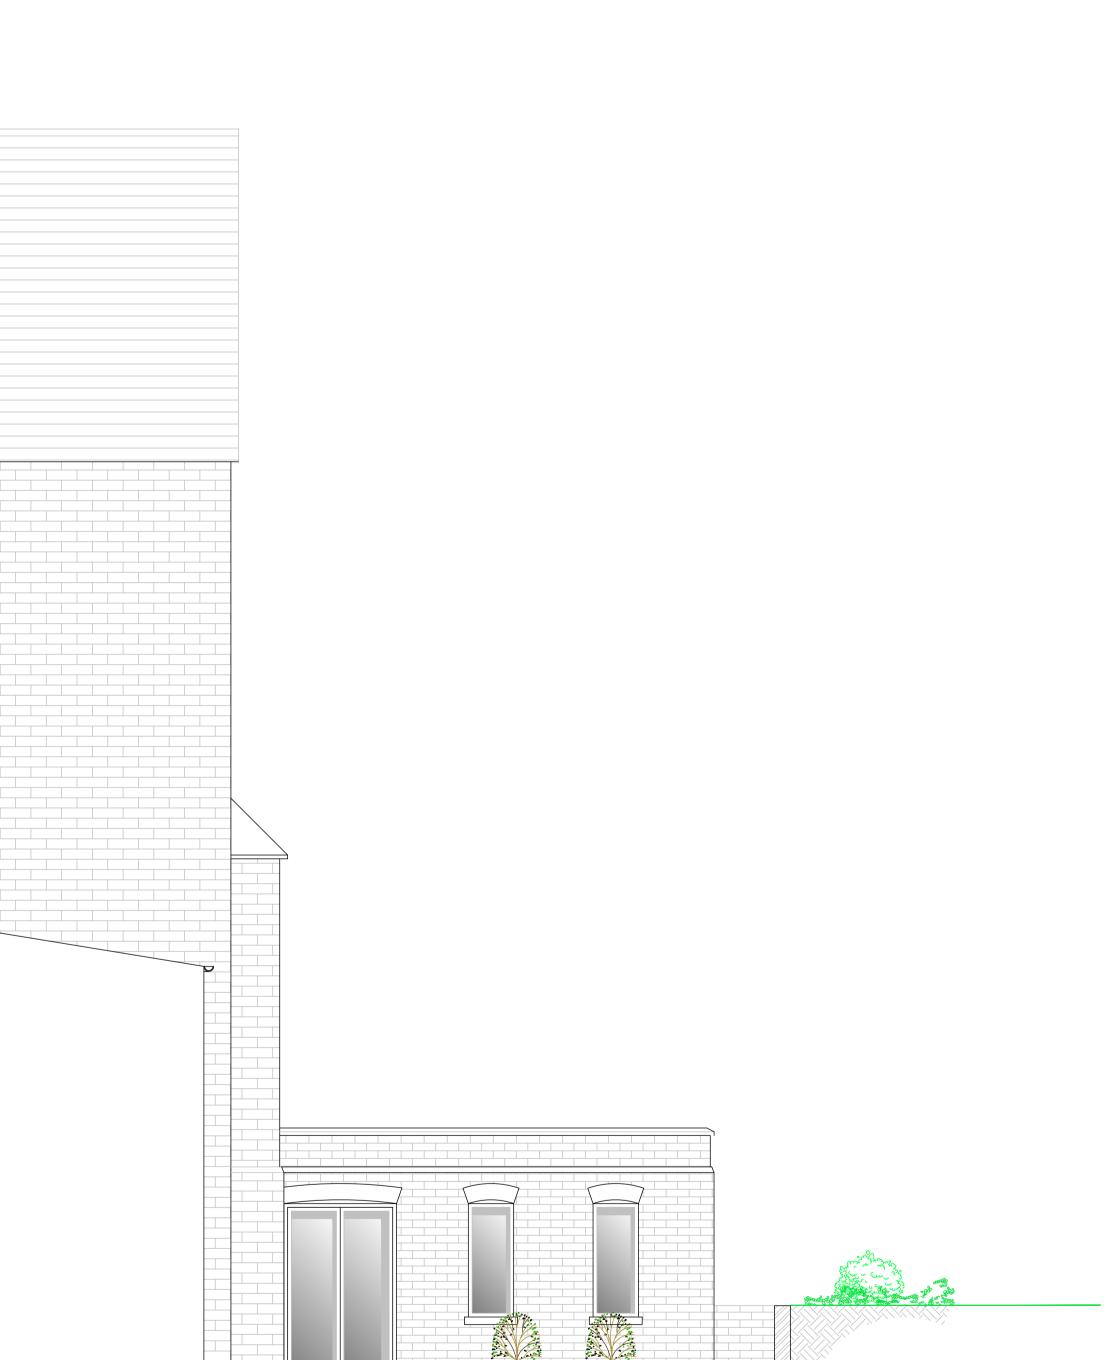

© copyright											
DESIGN AND PO BOX 21 HAS	er Associates Build Studio Stilings TN34 3WD 550 MOB: 07713 157167										
Client Mr & Mrs Hatch 1A Primrose Gardens London NW3 4UJ											
Job Title											
1A Primrose GARDENS											
Drowing Title											
Drawing Title											
PROPOSED SIDE											
ELEVATION											
Scale _{1:50 (A1)}											
Date	Drawn By										
MARCH 2018	GT										
Drawing No											
383	106										
	383-106										