



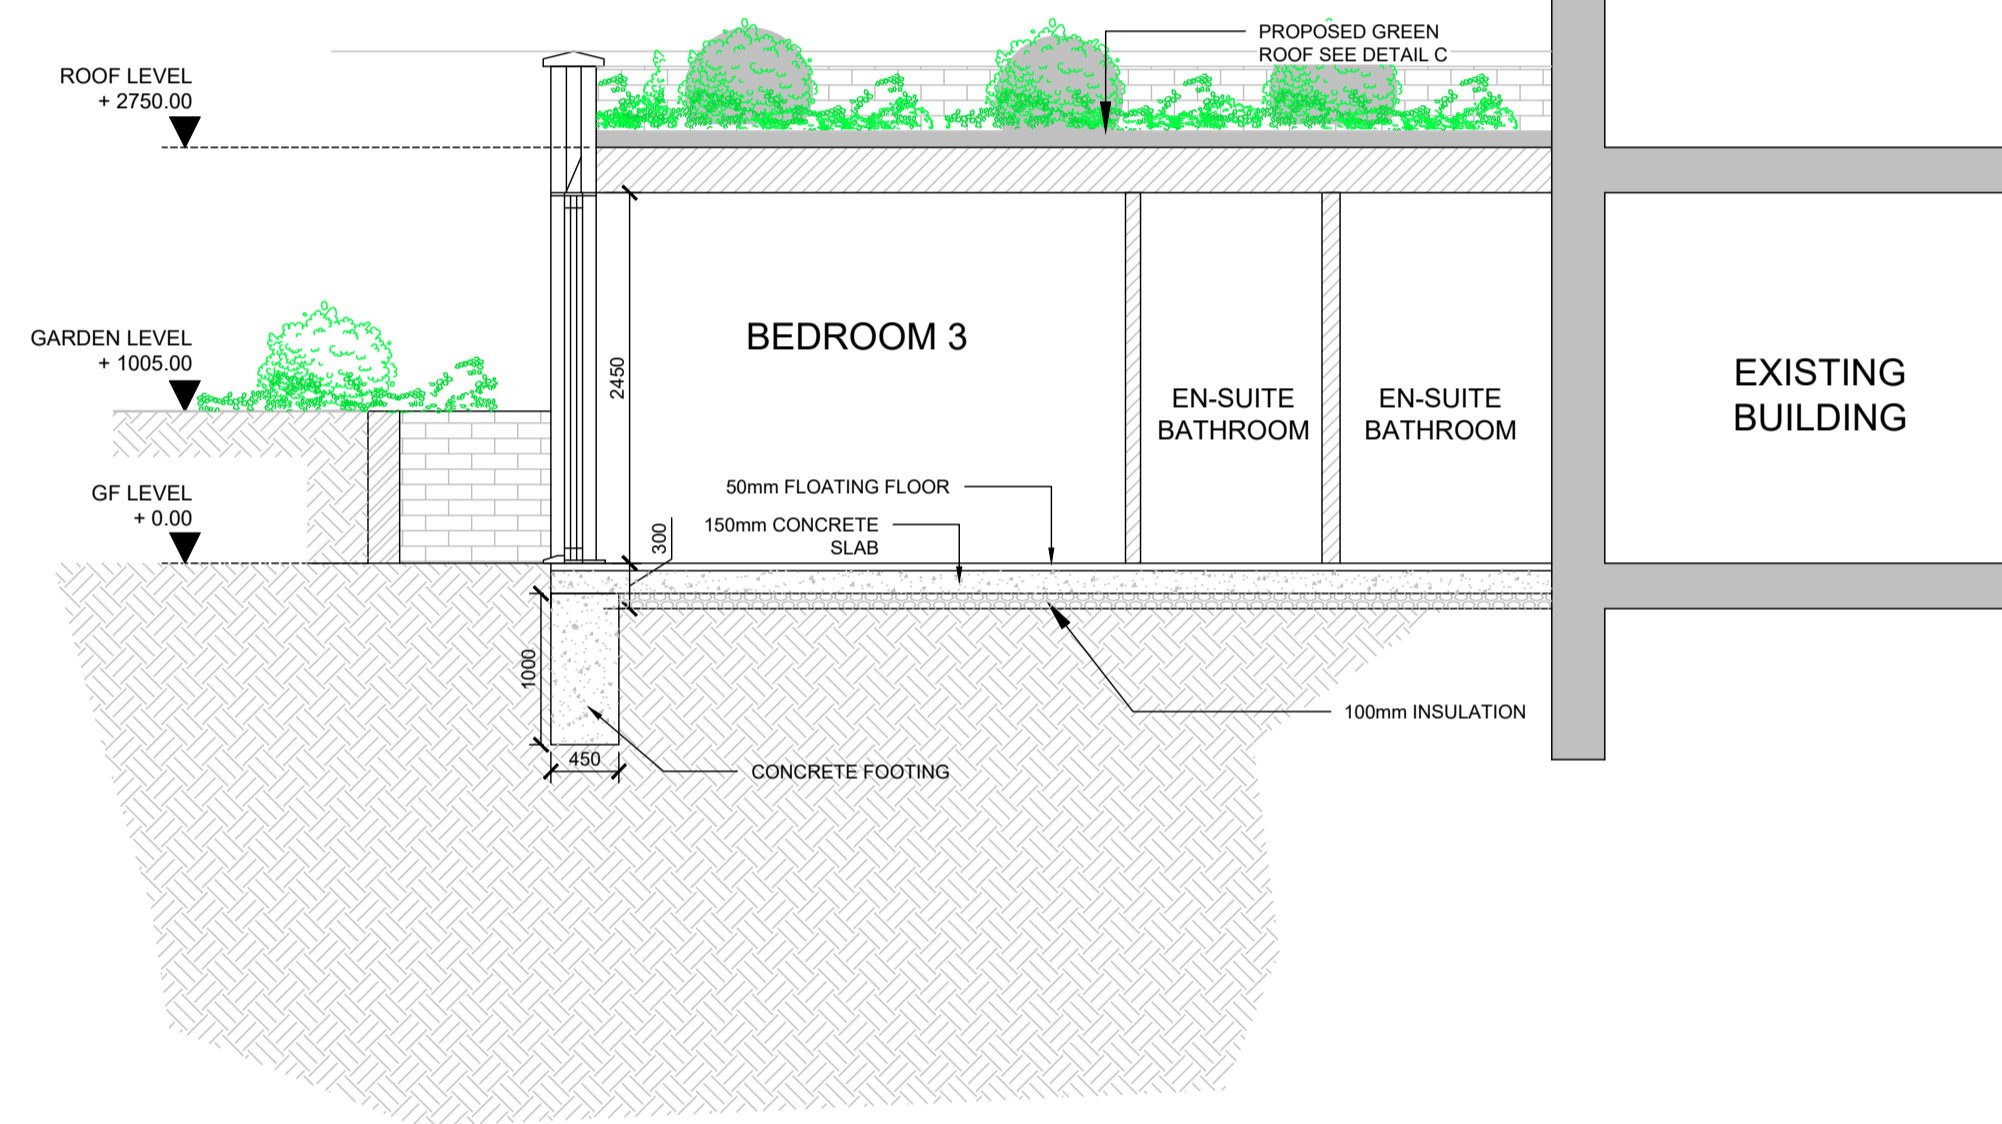

SECTION A-A
SCALE 1:50



SECTION B-B
SCALE 1:50

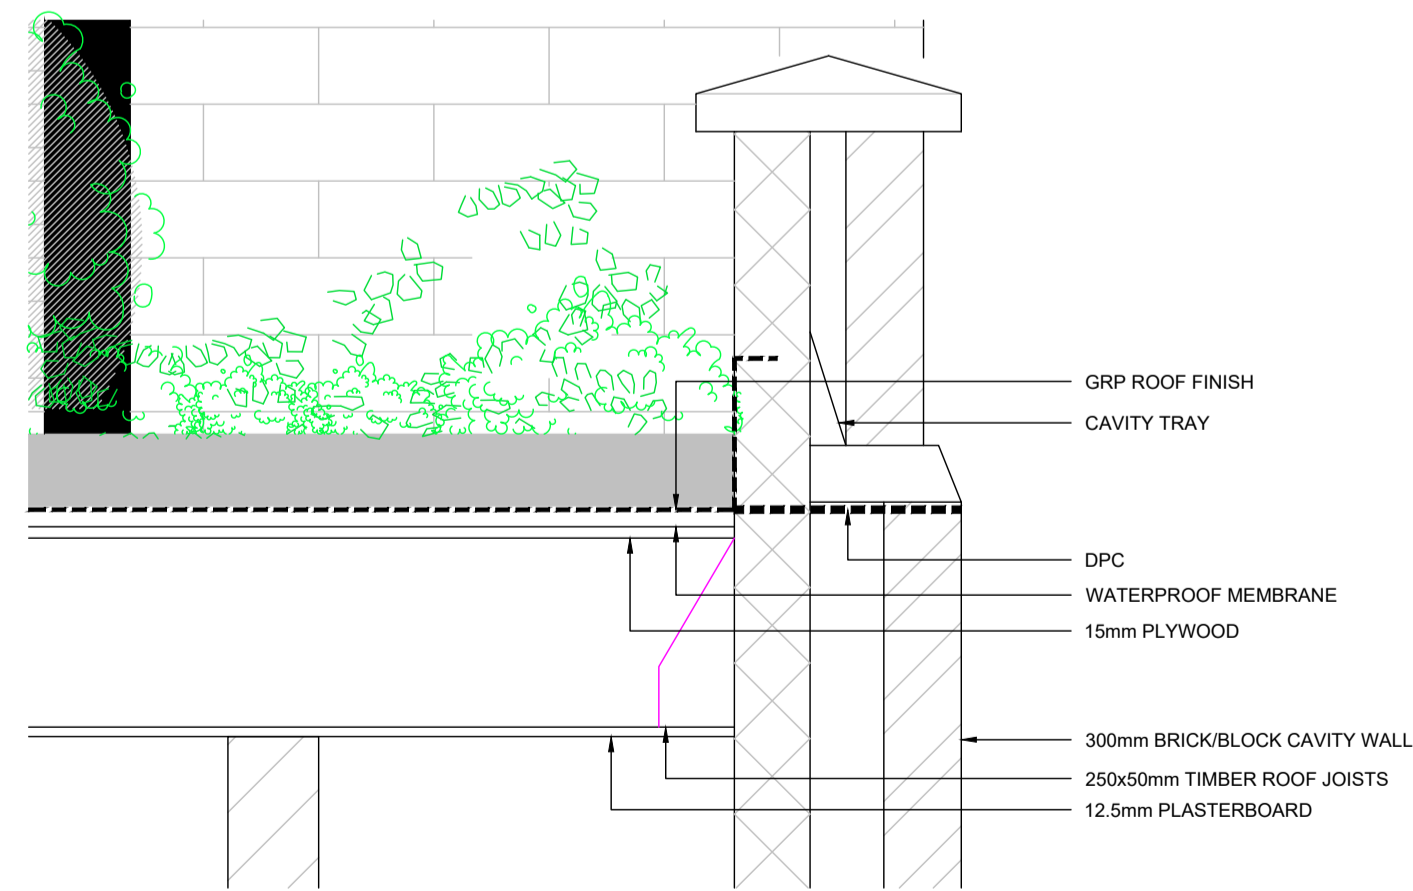

DETAIL A
SCALE 1:10

Rev	Date	Revisions
C	28-06-2013	MINOR AMENDMENTS
B	28-06-2013	GENERAL UPDATE
A	24-05-2013	ADDED DETAILS AND AMENDED SECTIONS

© copyright

Westall Walker Associates
DESIGN AND BUILD STUDIO
PO BOX 21 HASTINGS TN34 5WD
TEL/FAX: 01424 717550 MOB: 07713 157167

Client Mr & Mrs Hatch
1A Primrose Gardens
London
NW3 4UJ

Job Title
1A Primrose GARDENS

Drawing Title
**PROPOSED SECTIONS
A-A AND B-B**

Scale 1:50 (A1)

Date MARCH 2018 Drawn By GT

Drawing No
383-108