


Location plan
scale 1:1250



Block Plan
scale 1:500



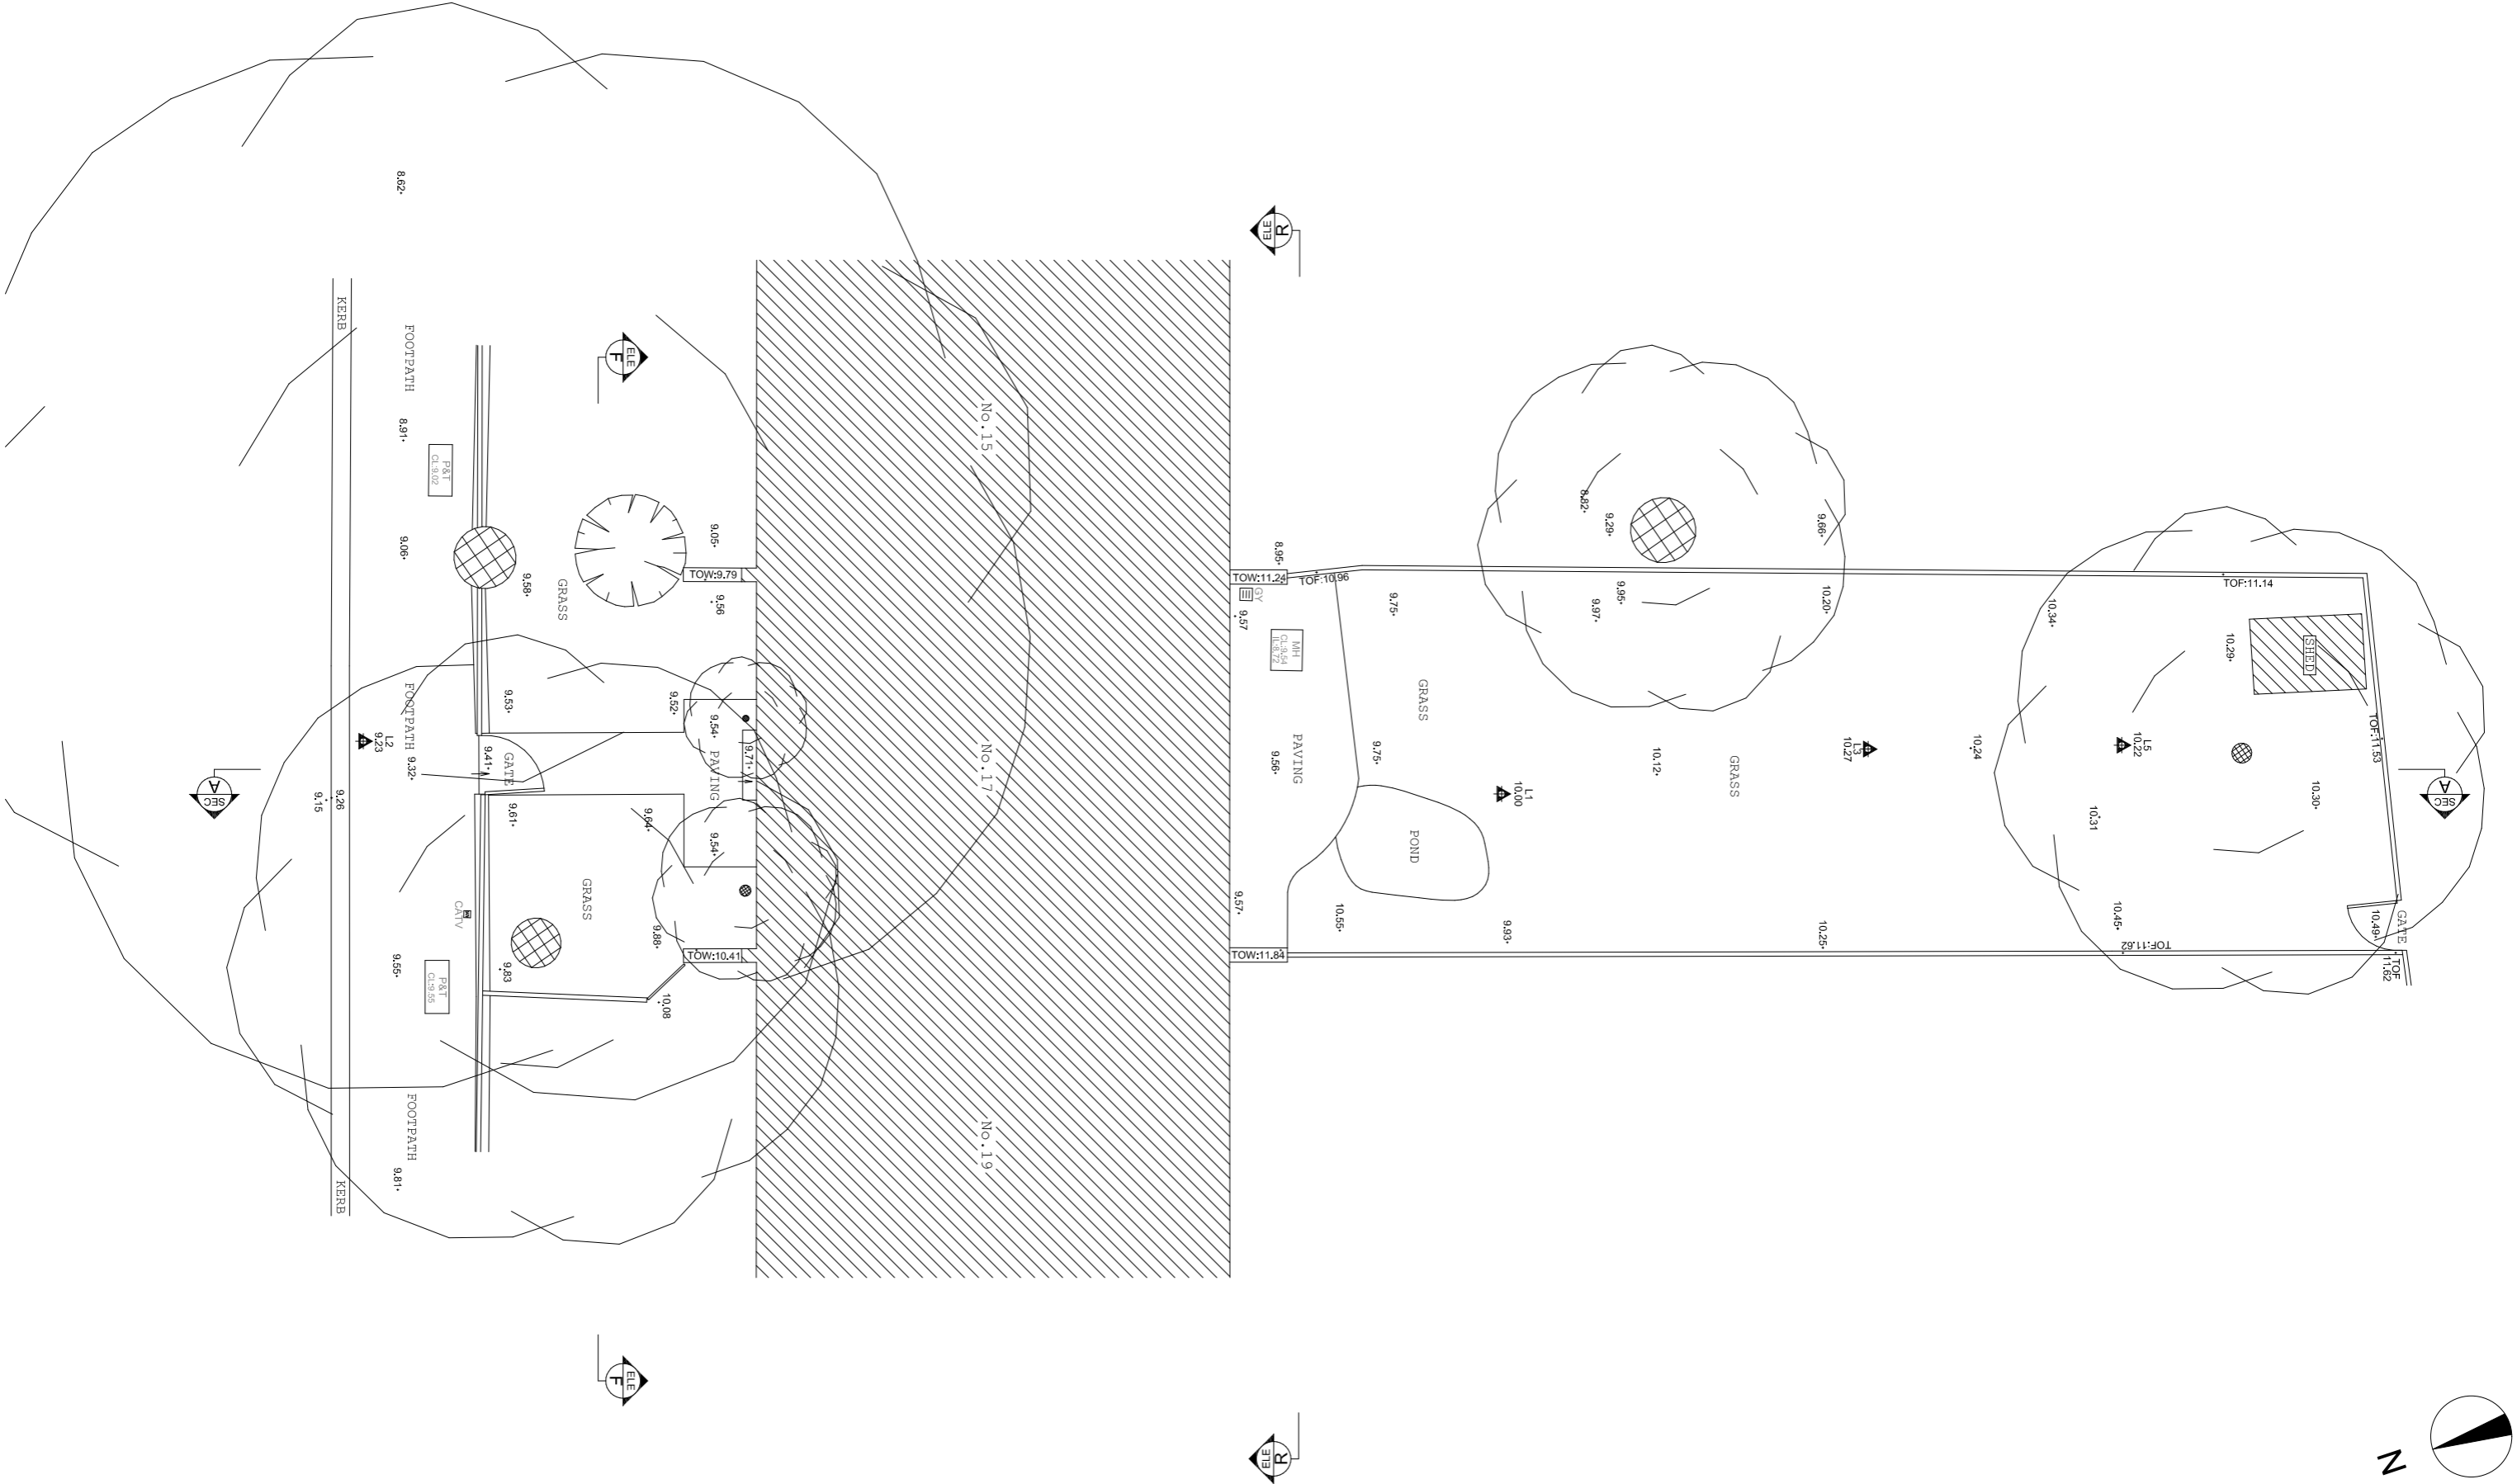








P&T
CL:9.02

P&T
CL:9.55



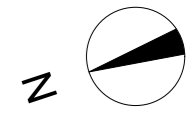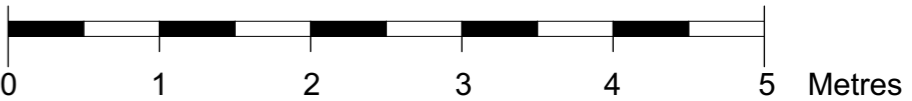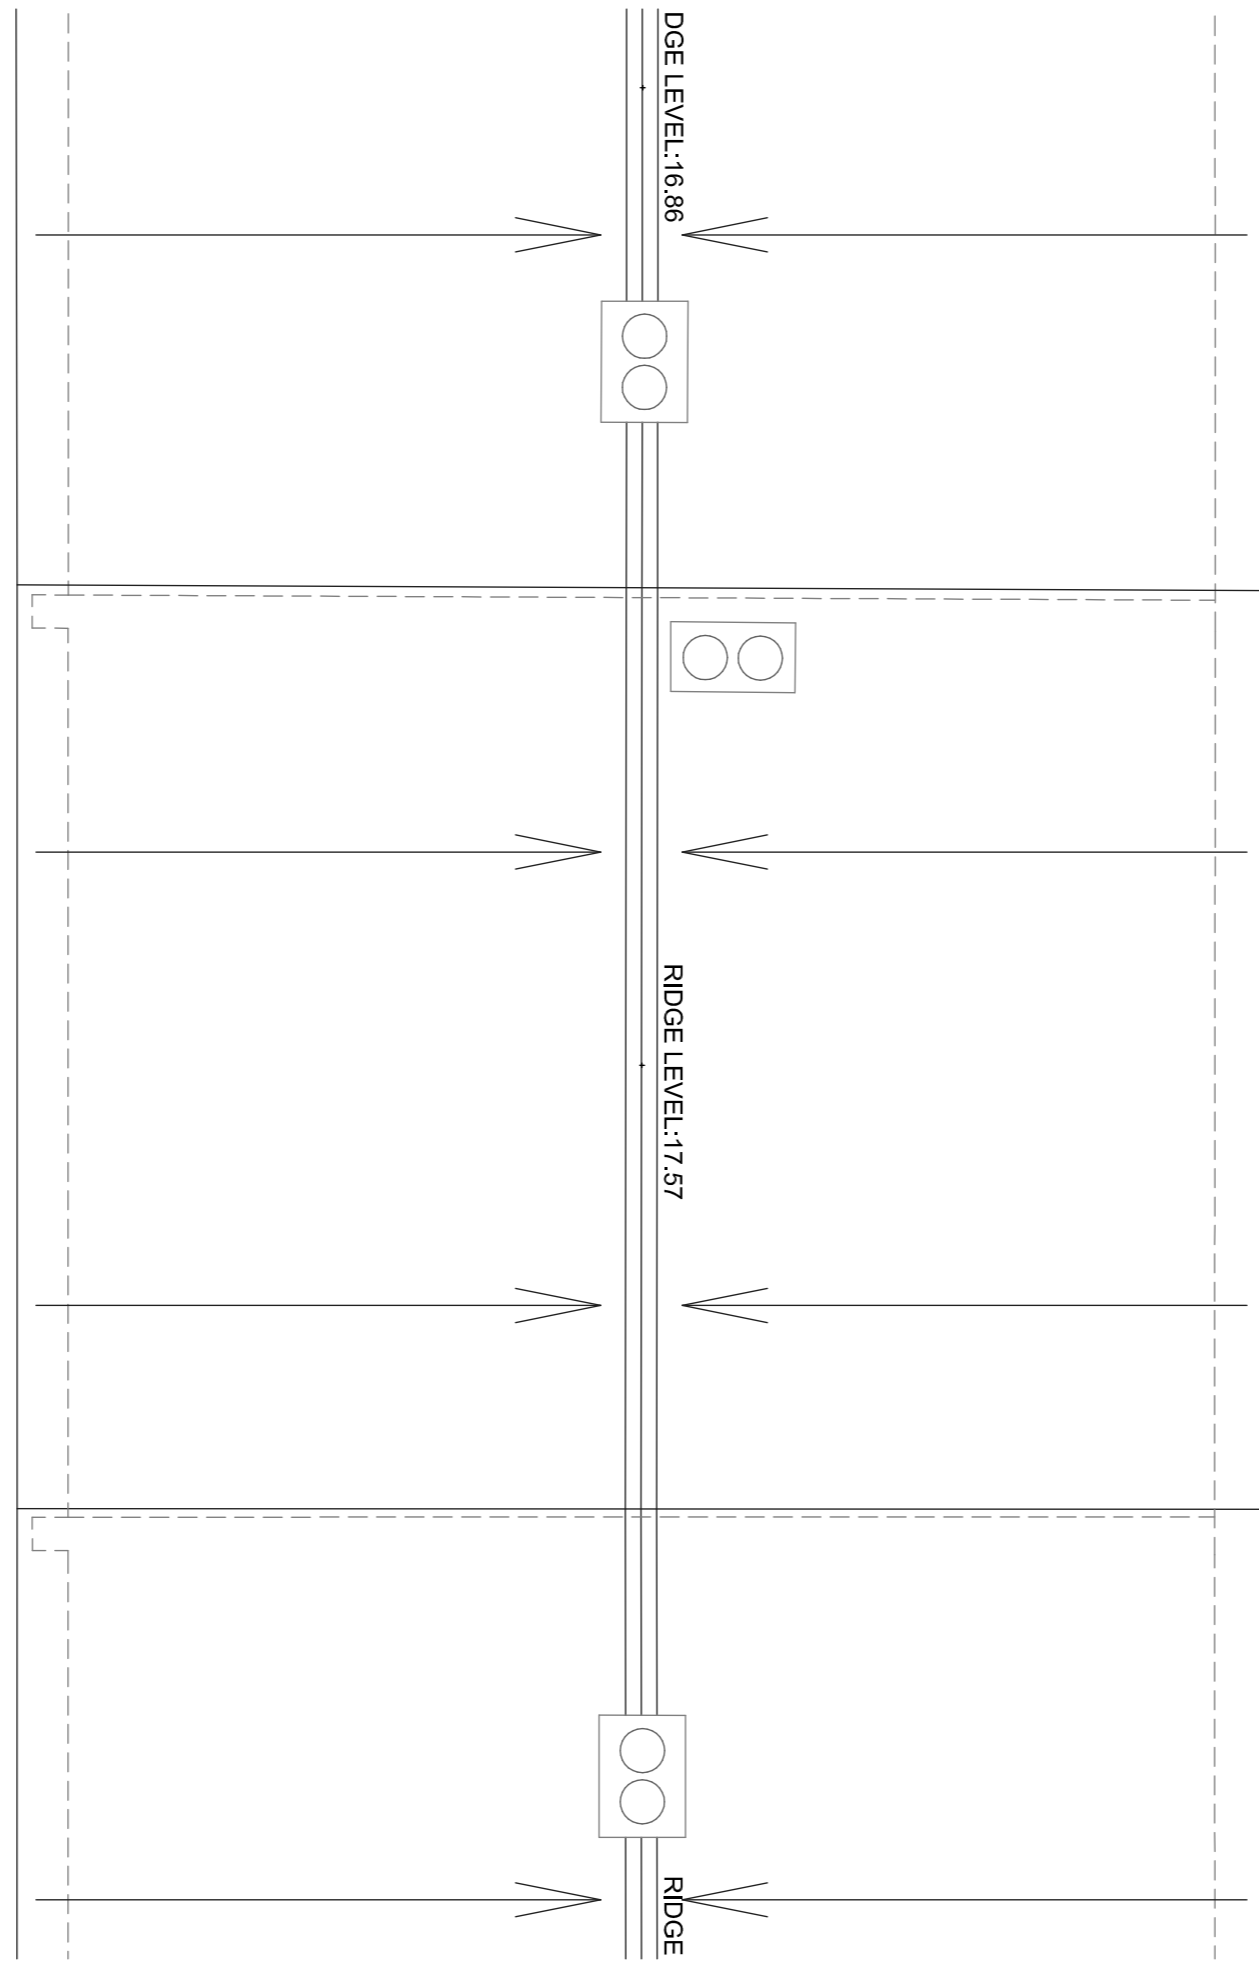



No. 15


No. 17

No. 19

Loft Level: 14.73

First Floor Level: 12.40

Ground Floor Level: 9.79

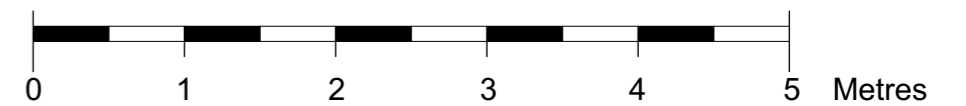

No.19

No.17


No.15


Loft Level: 14.73



First Floor Level: 12.40


Ground Floor Level: 9.79

LIMITED VIEW

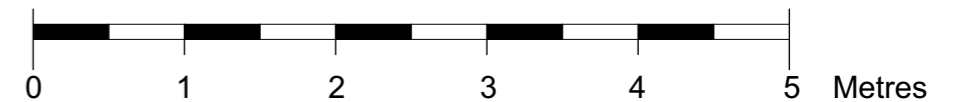

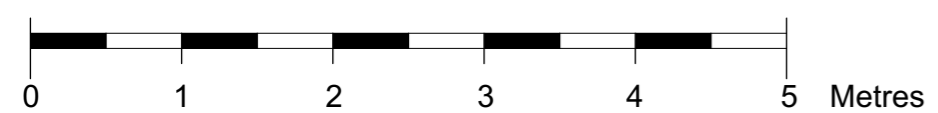

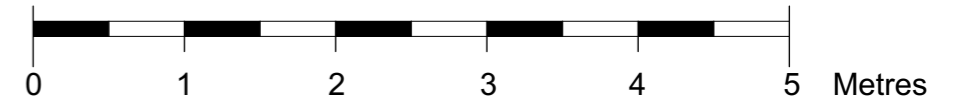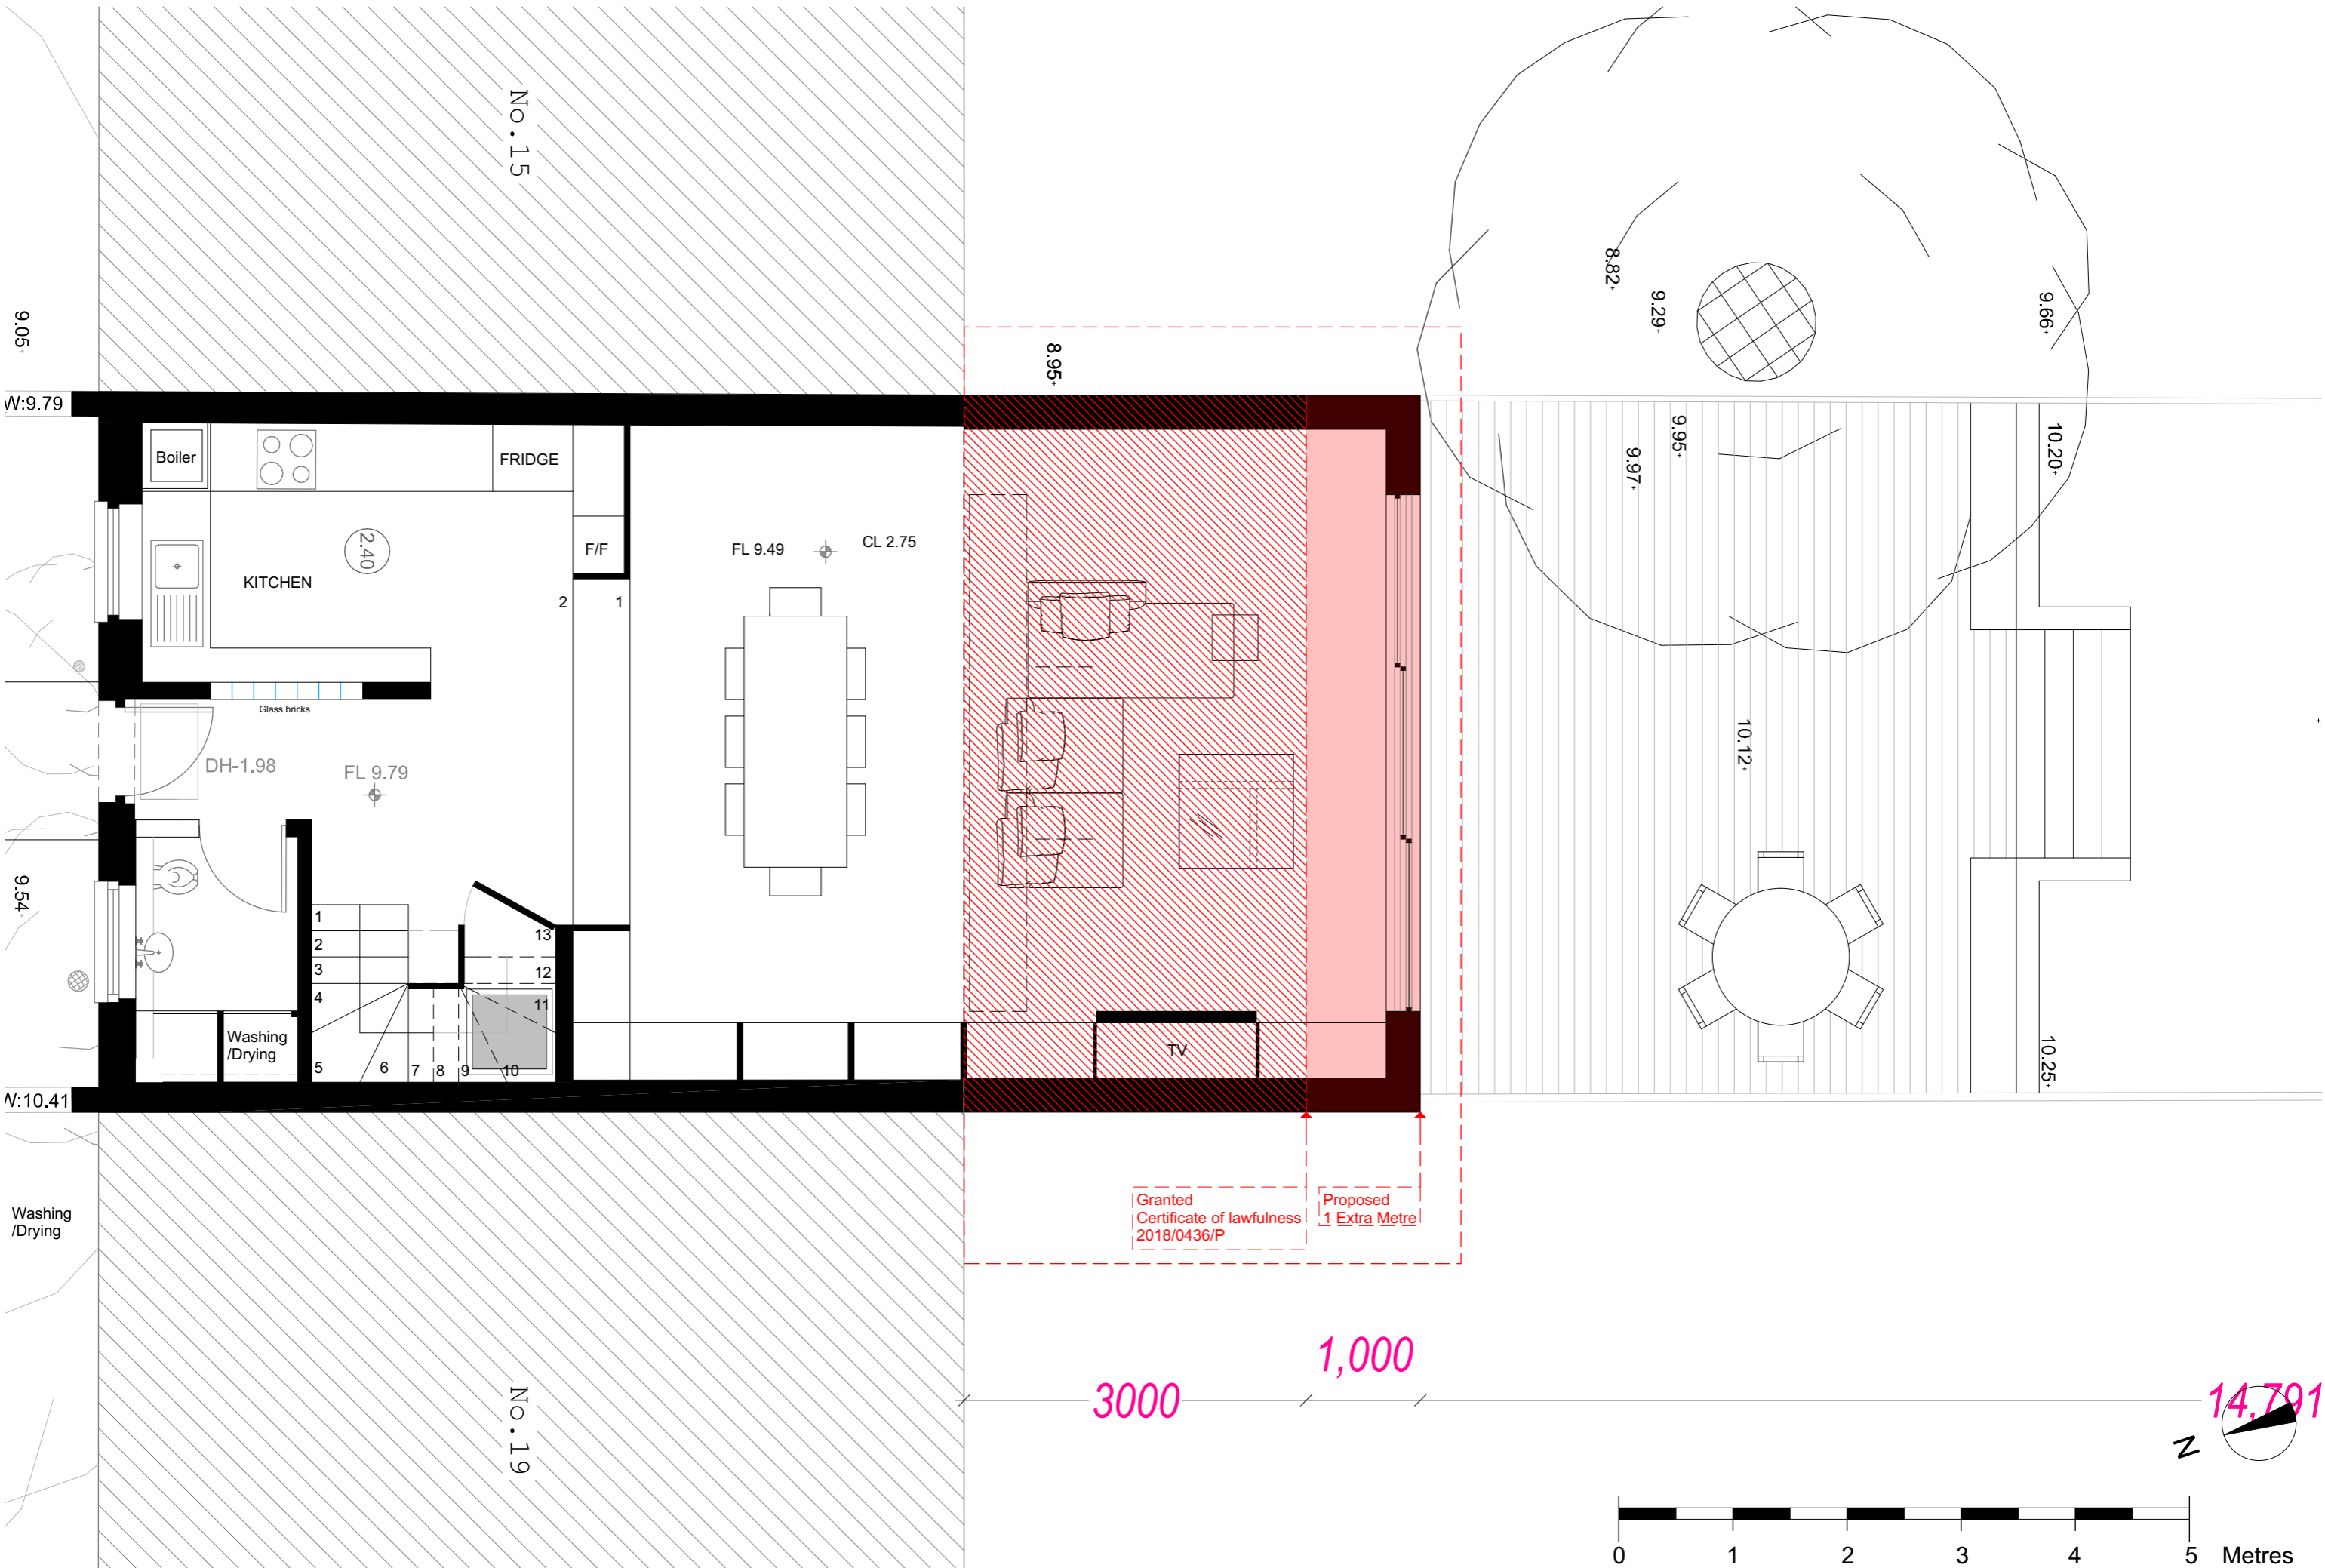

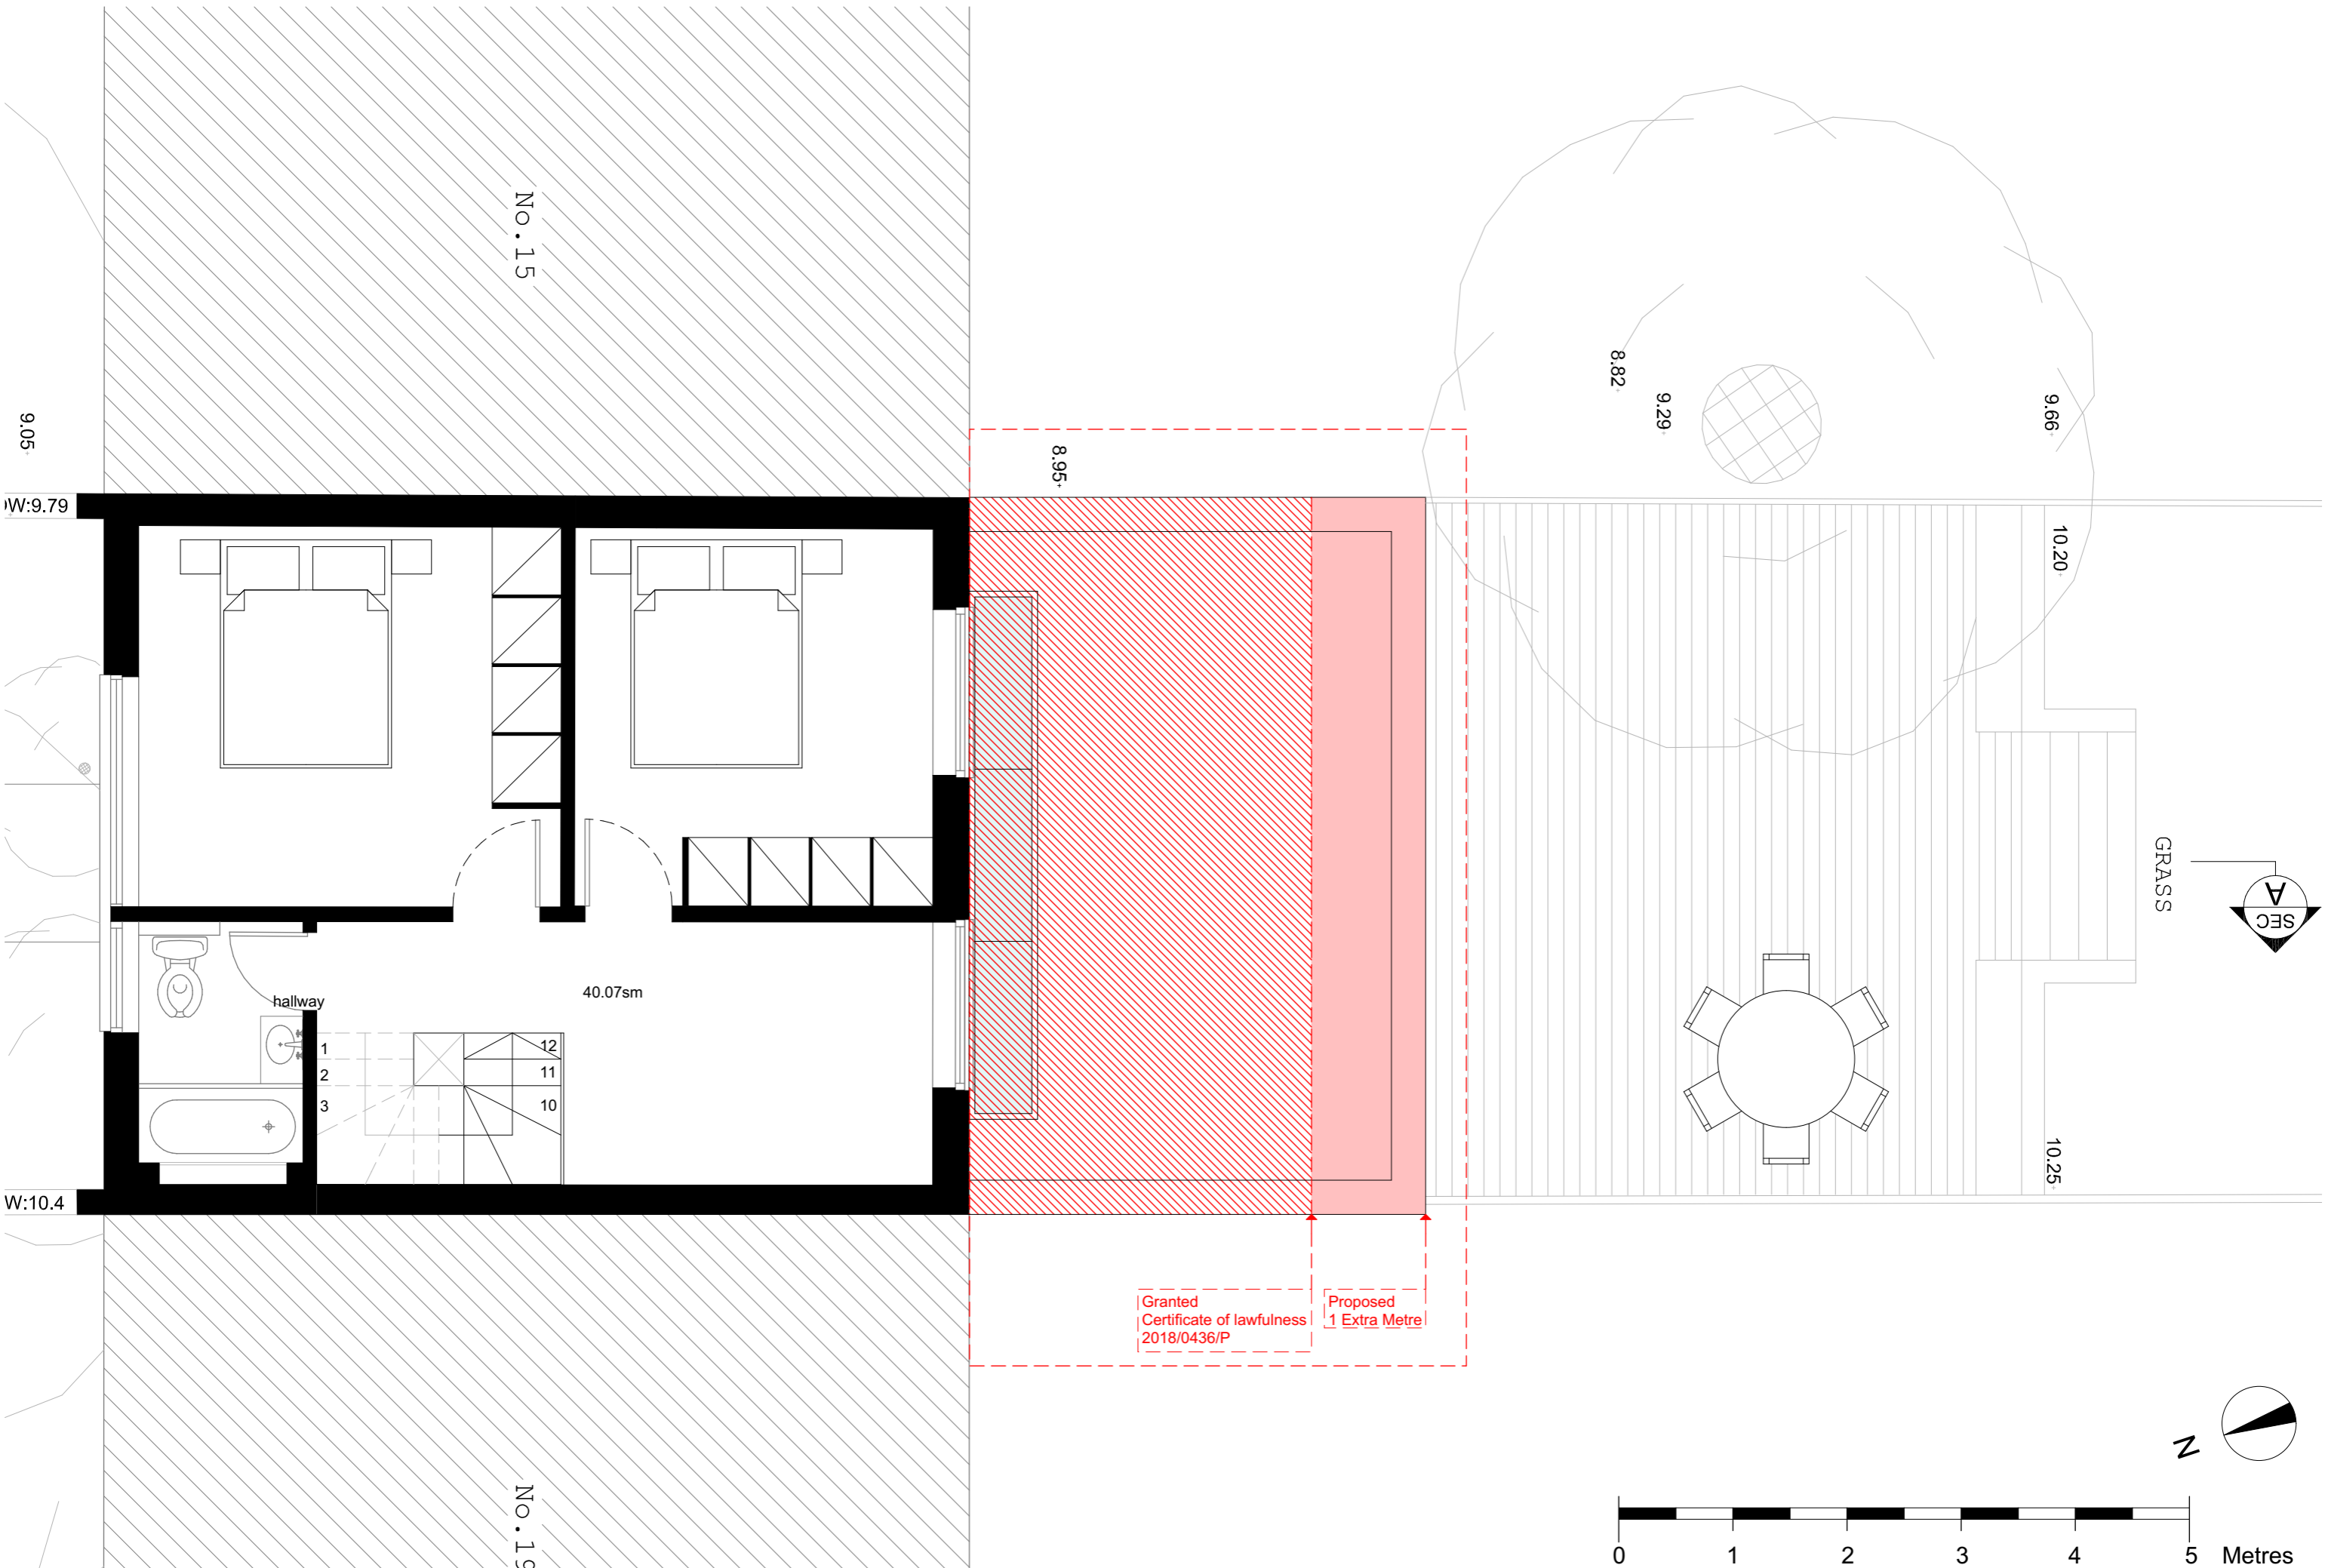

9.05

NO. 15

W:9.79

8.95

8.82

9.29

9.66

10.20

hallway


40.07sm


W:10.4







GRASS



NO. 19

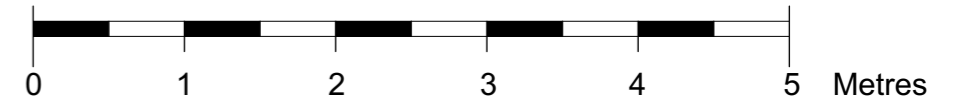

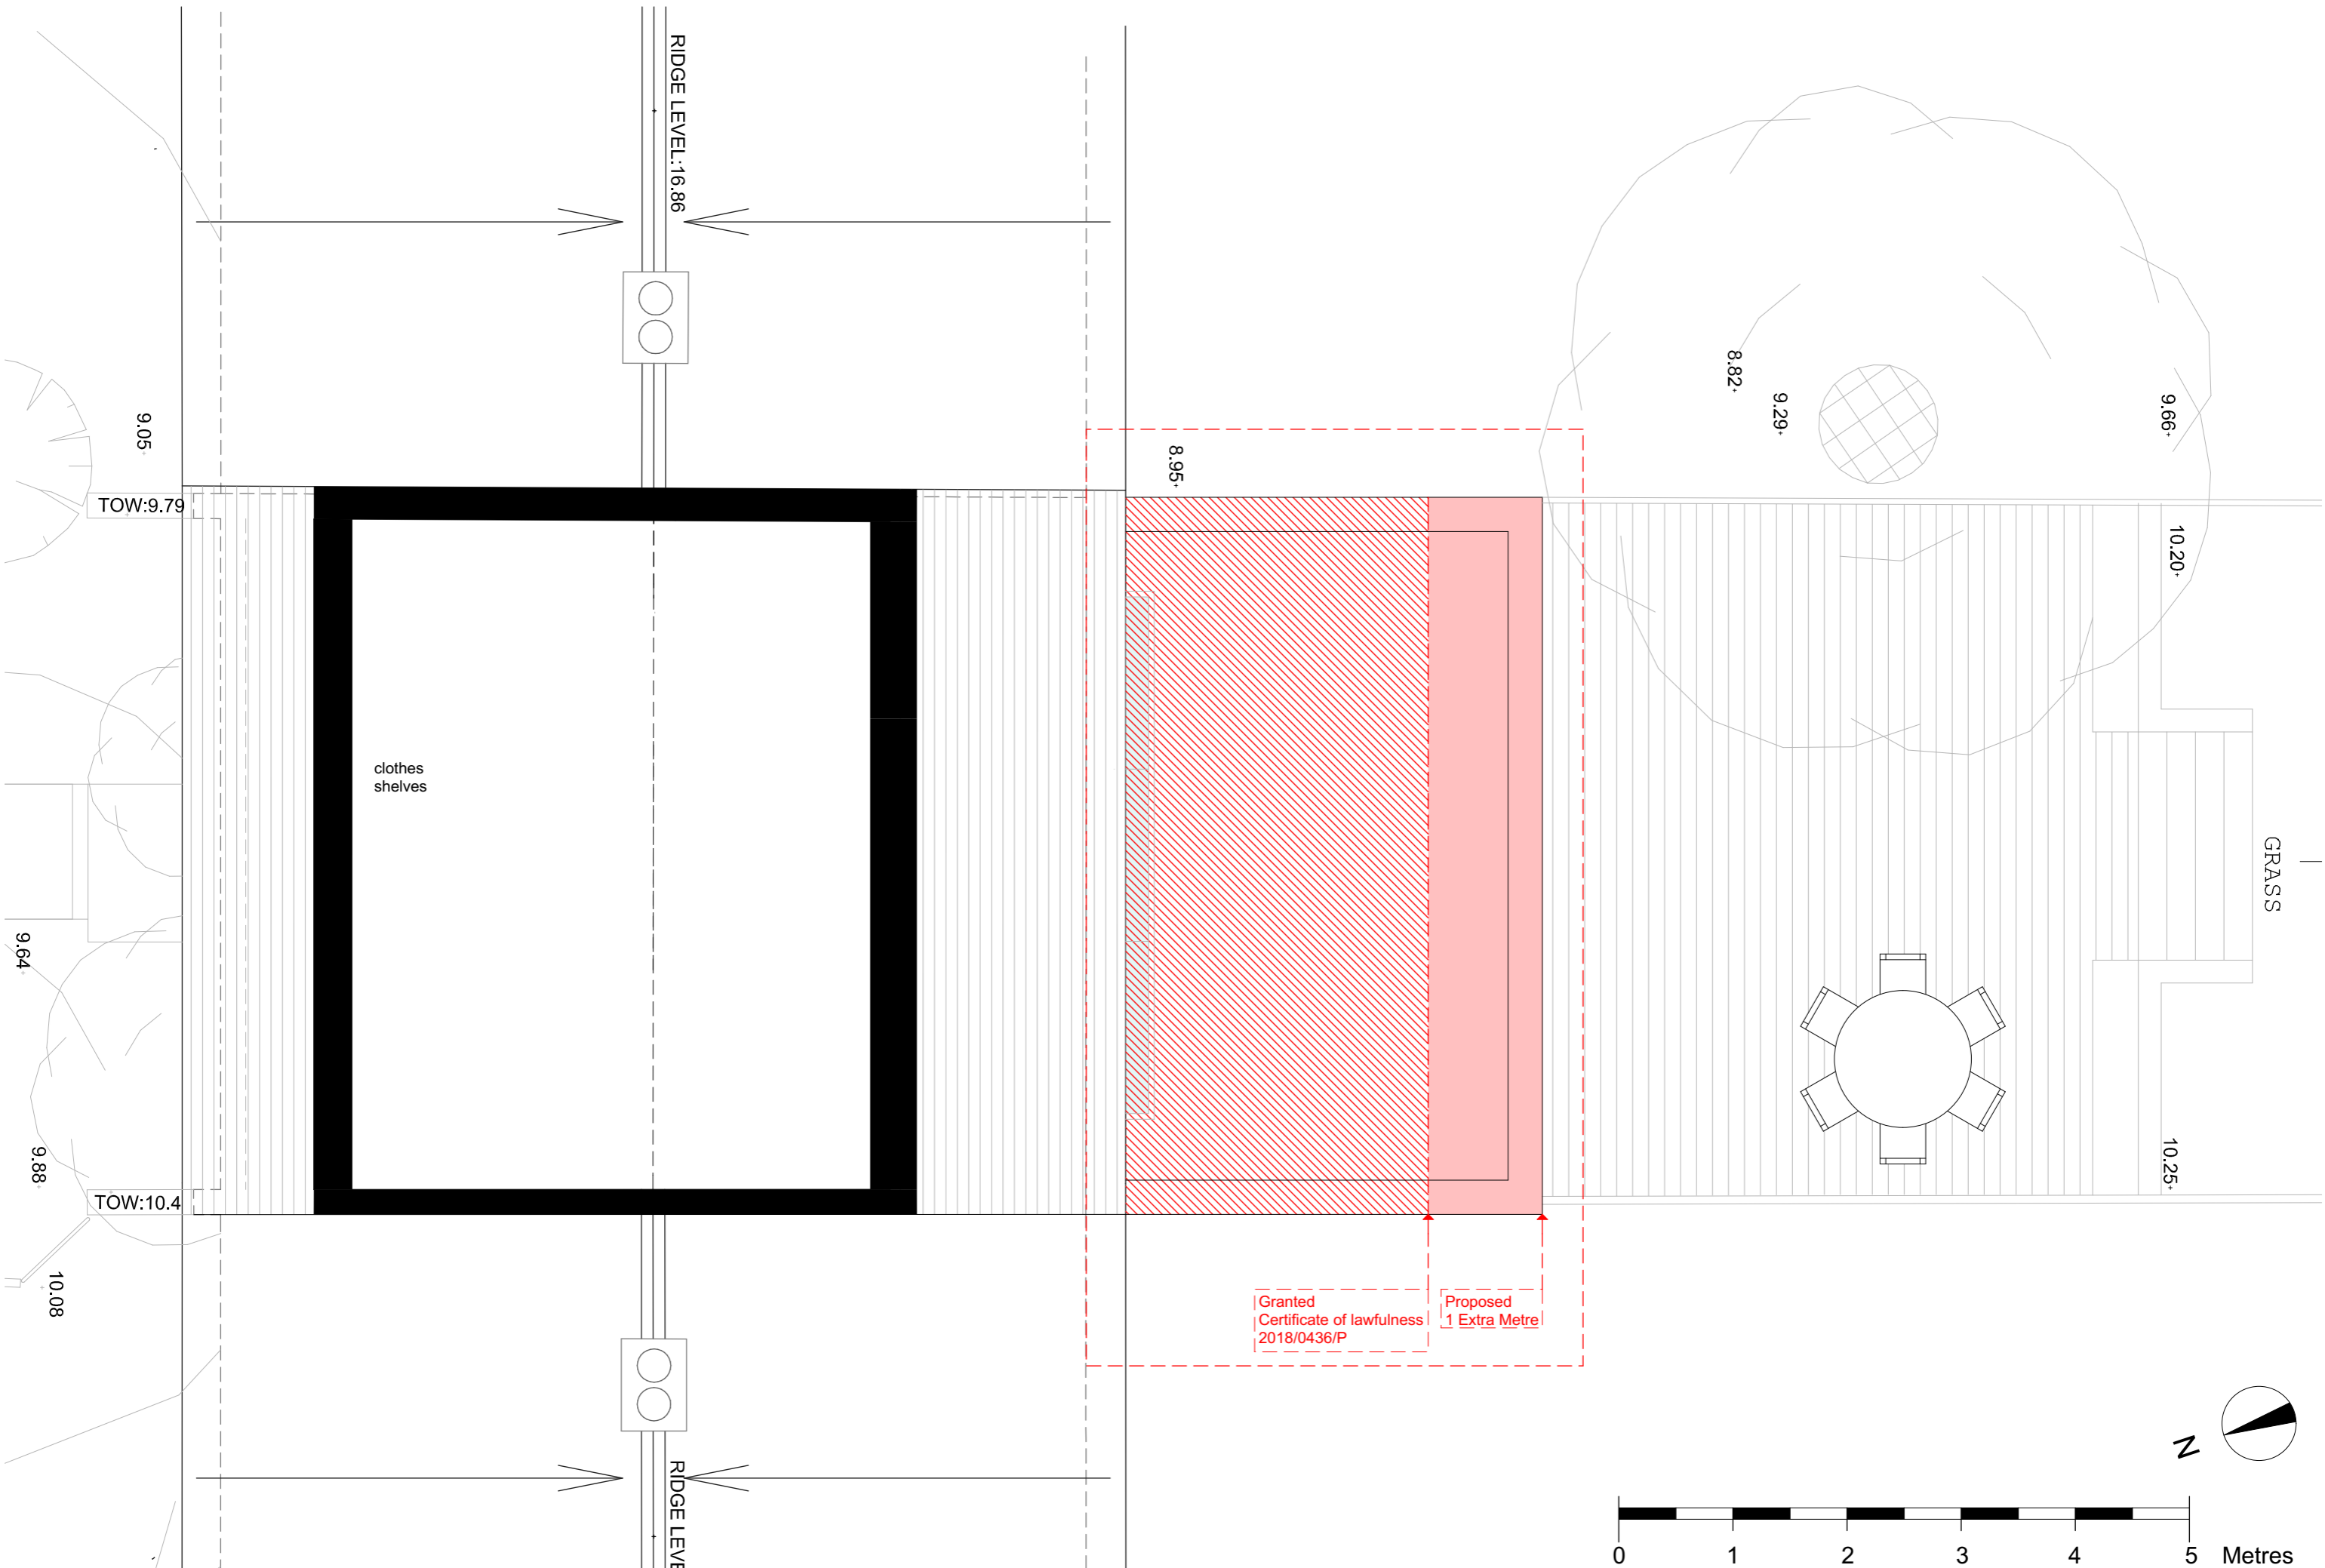

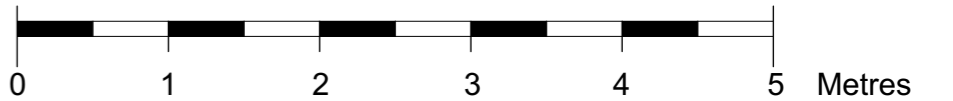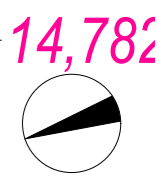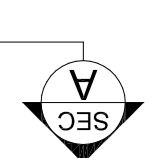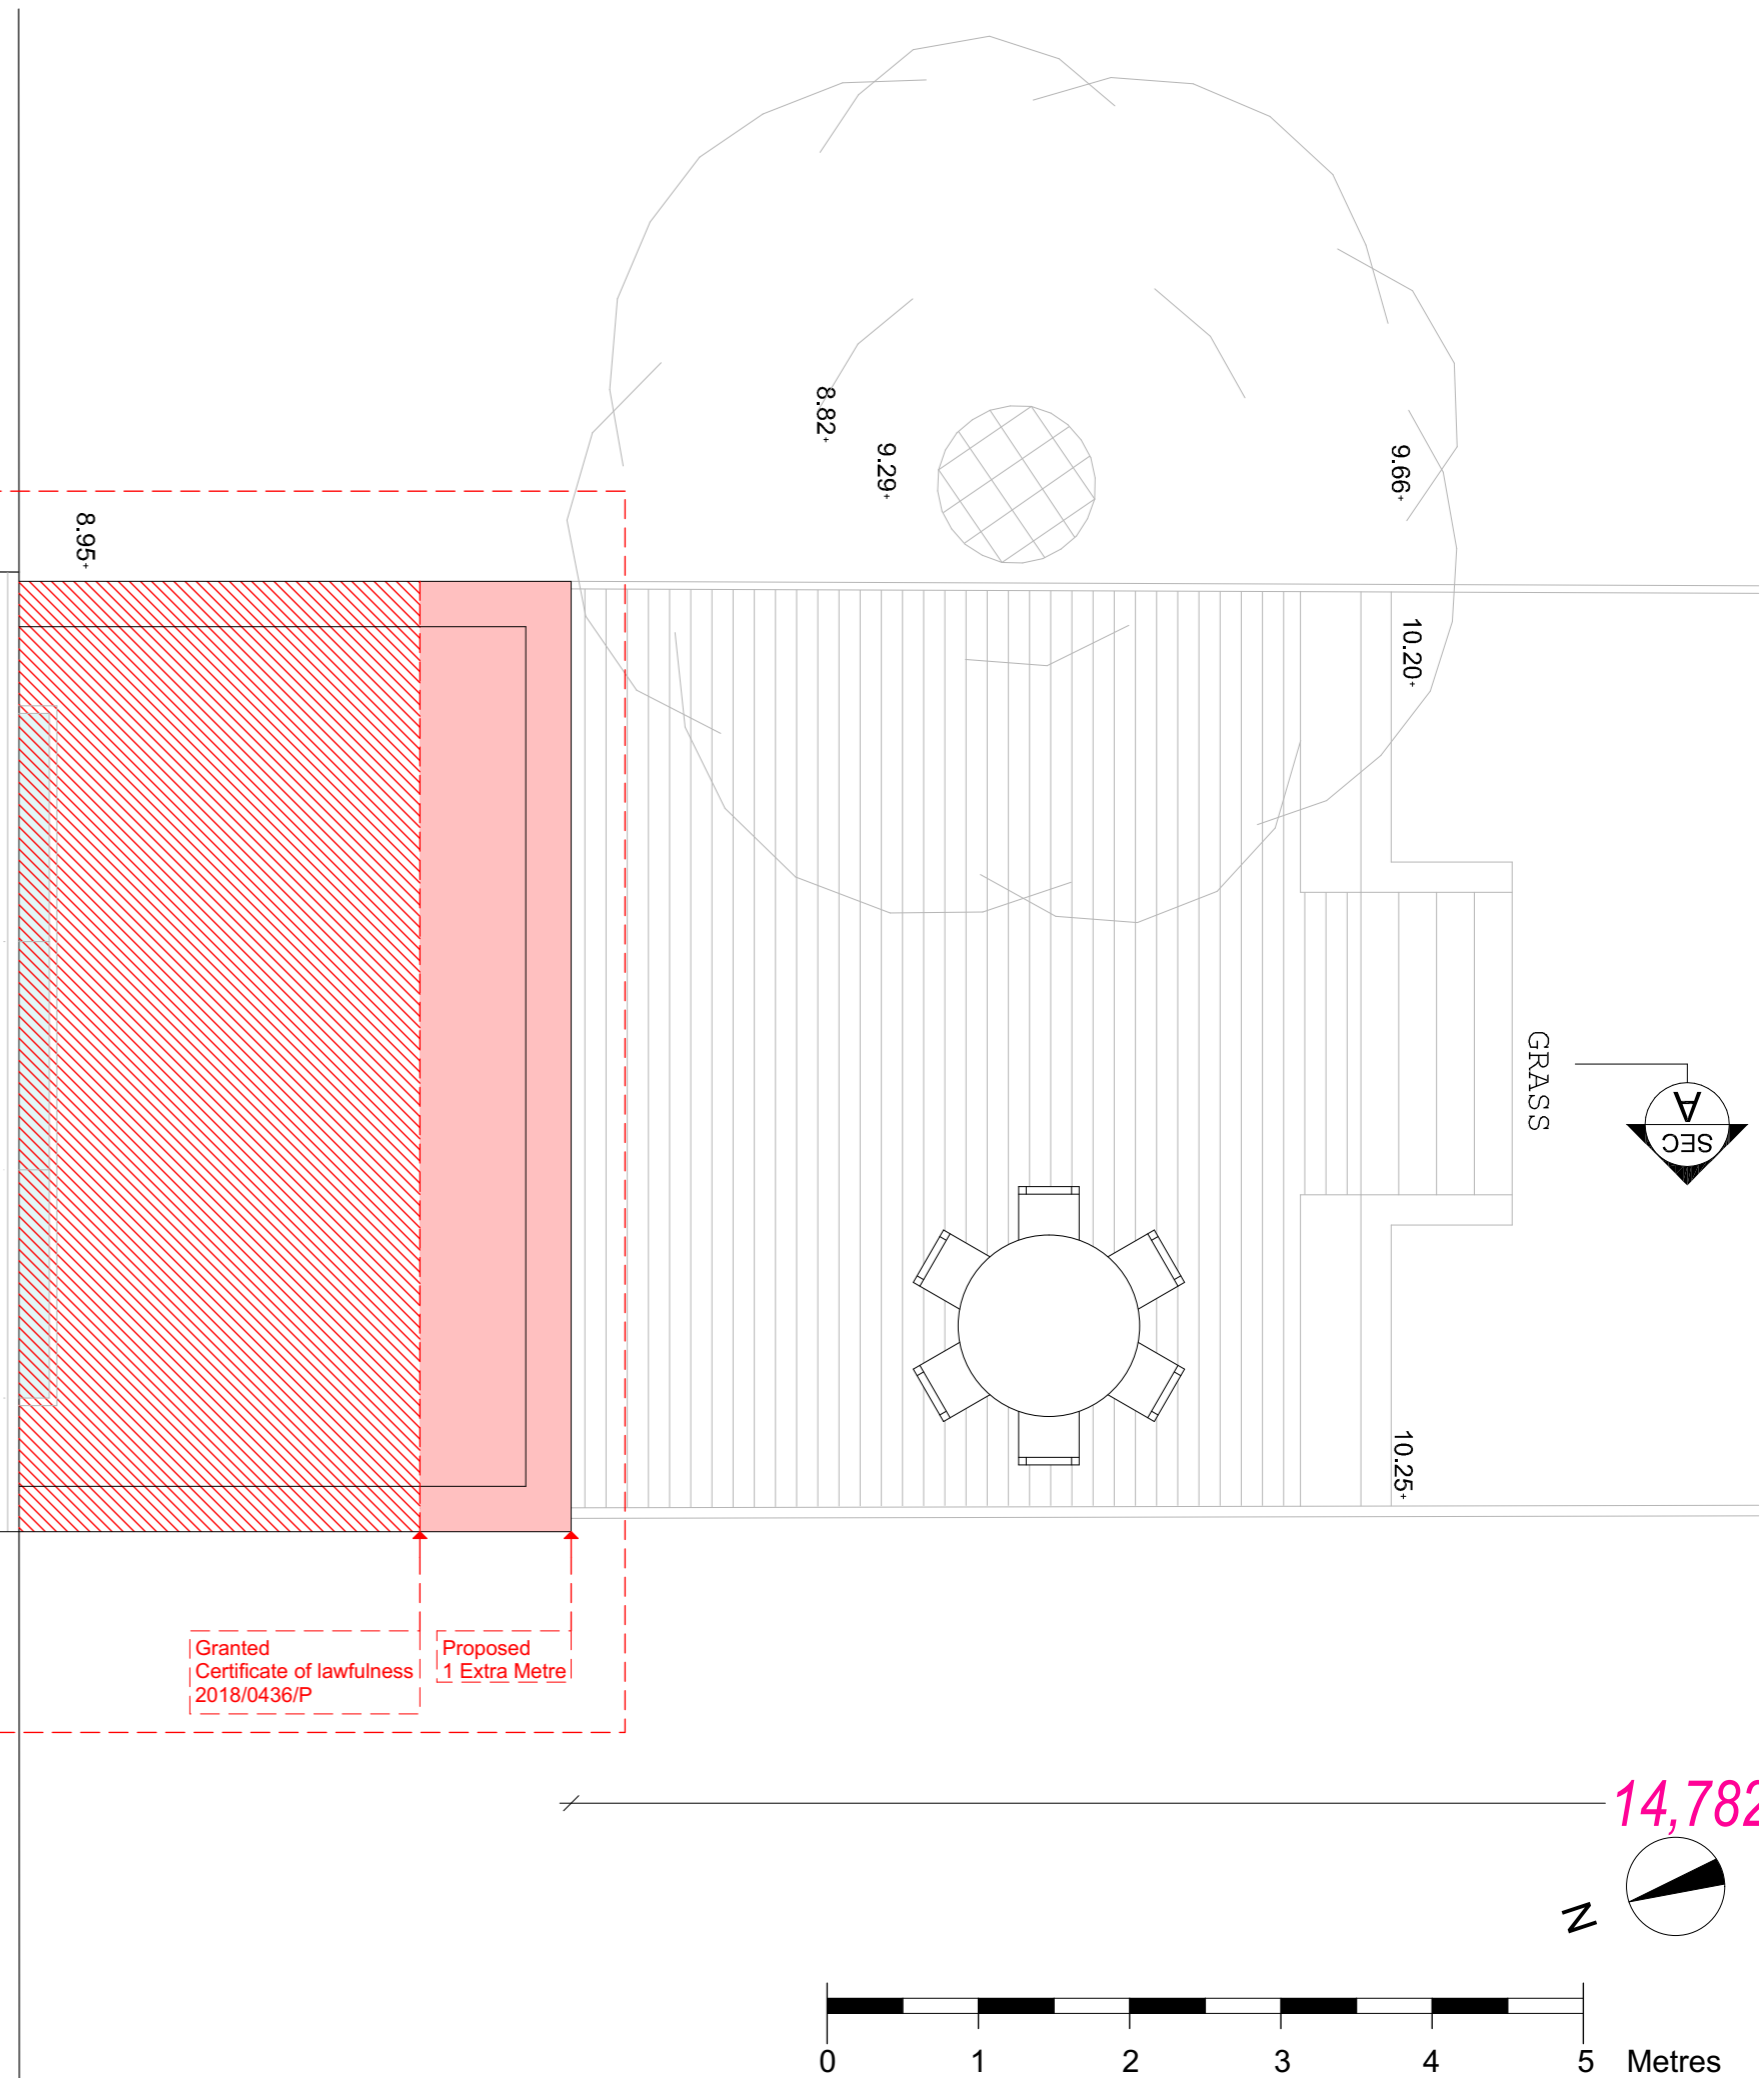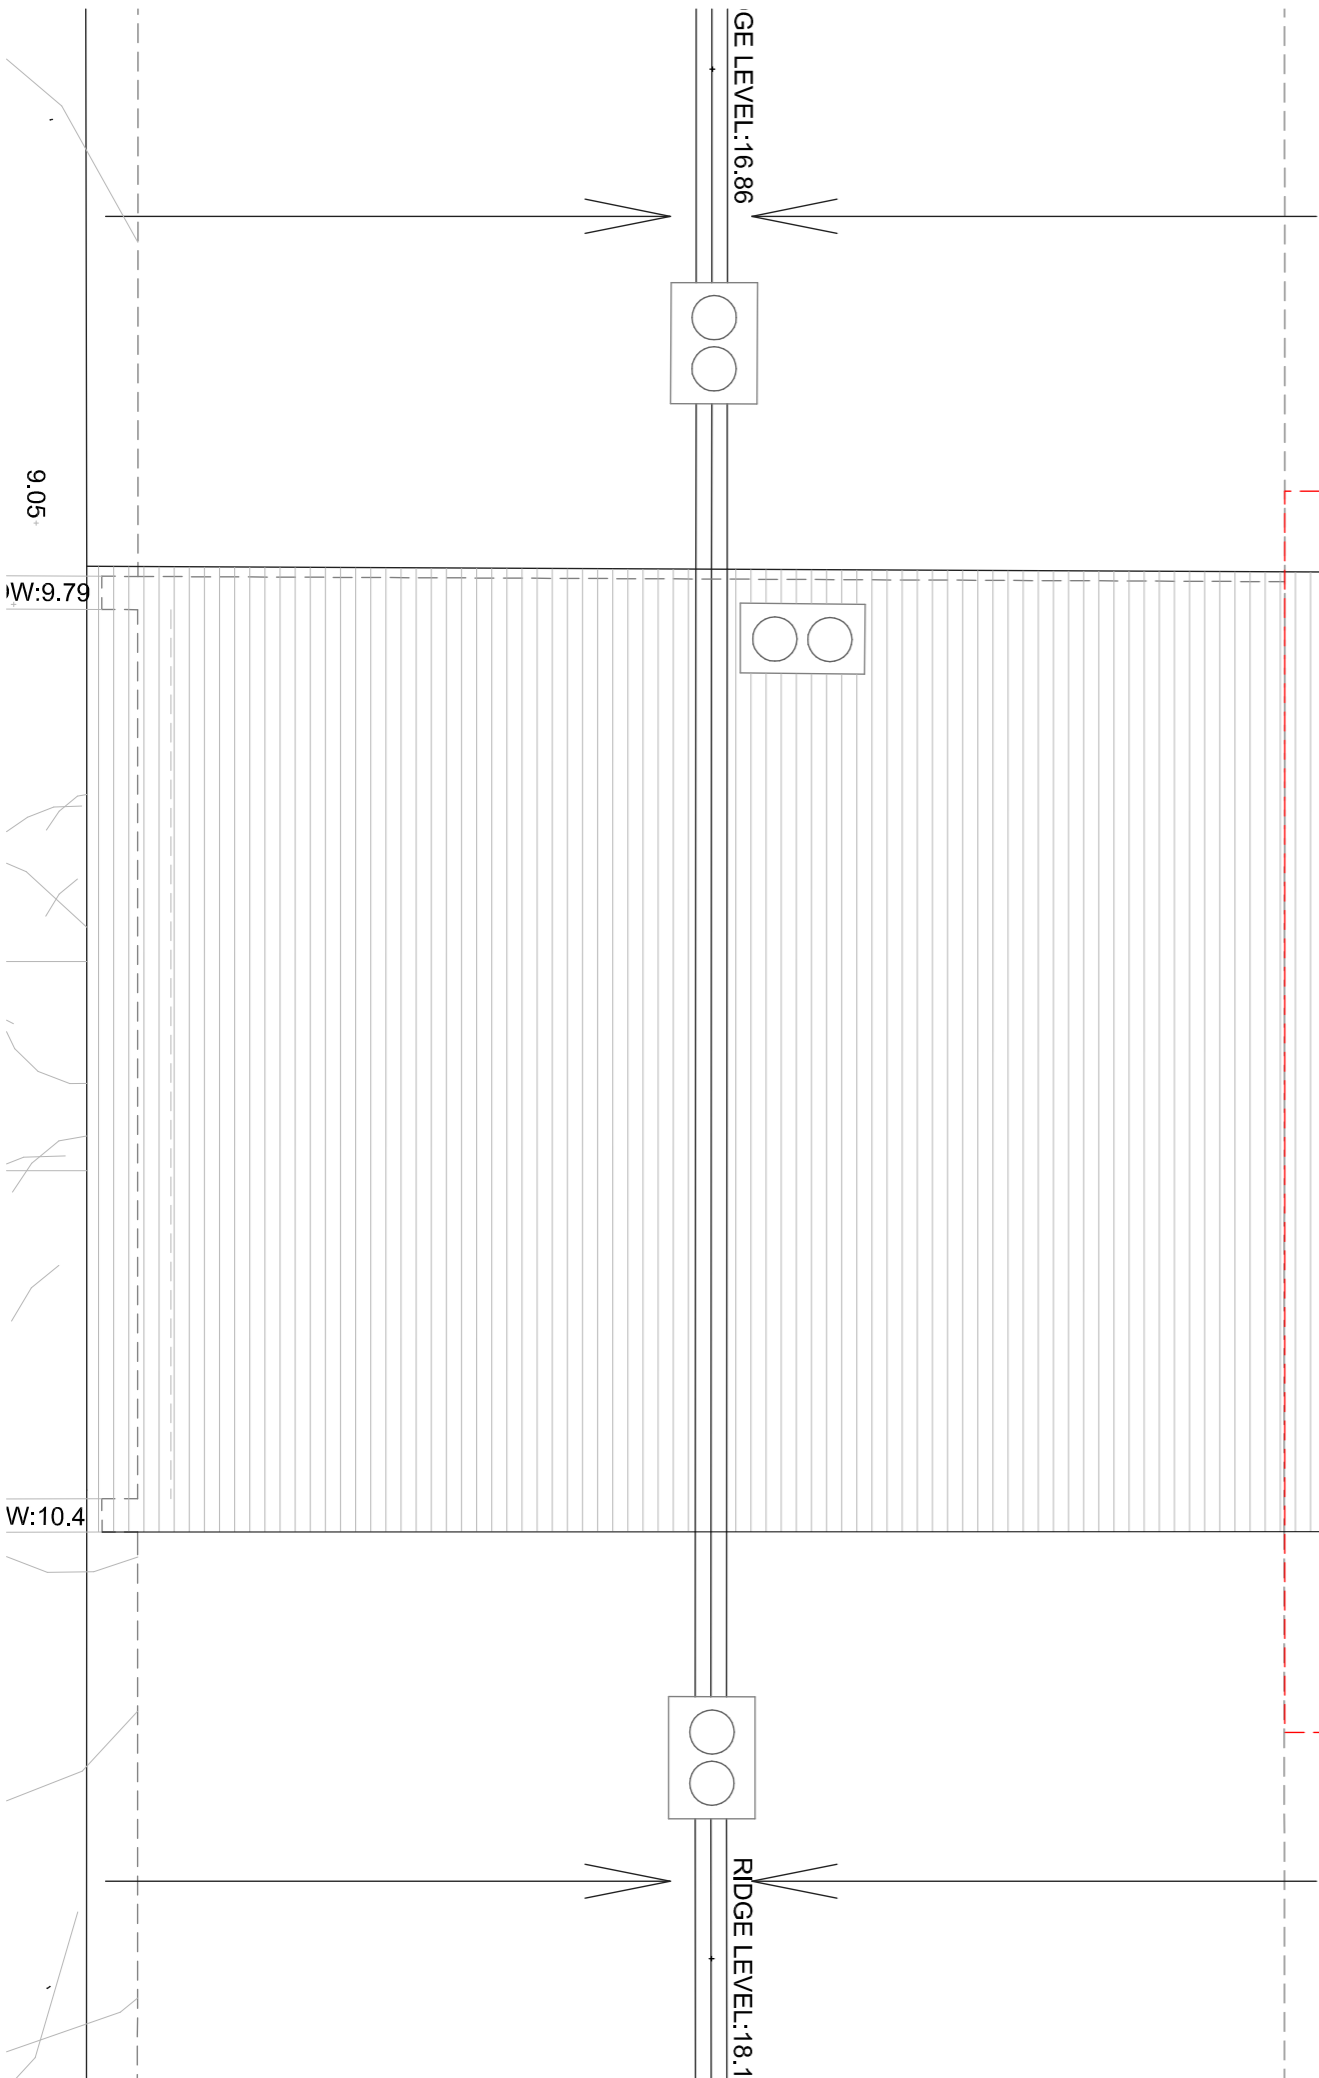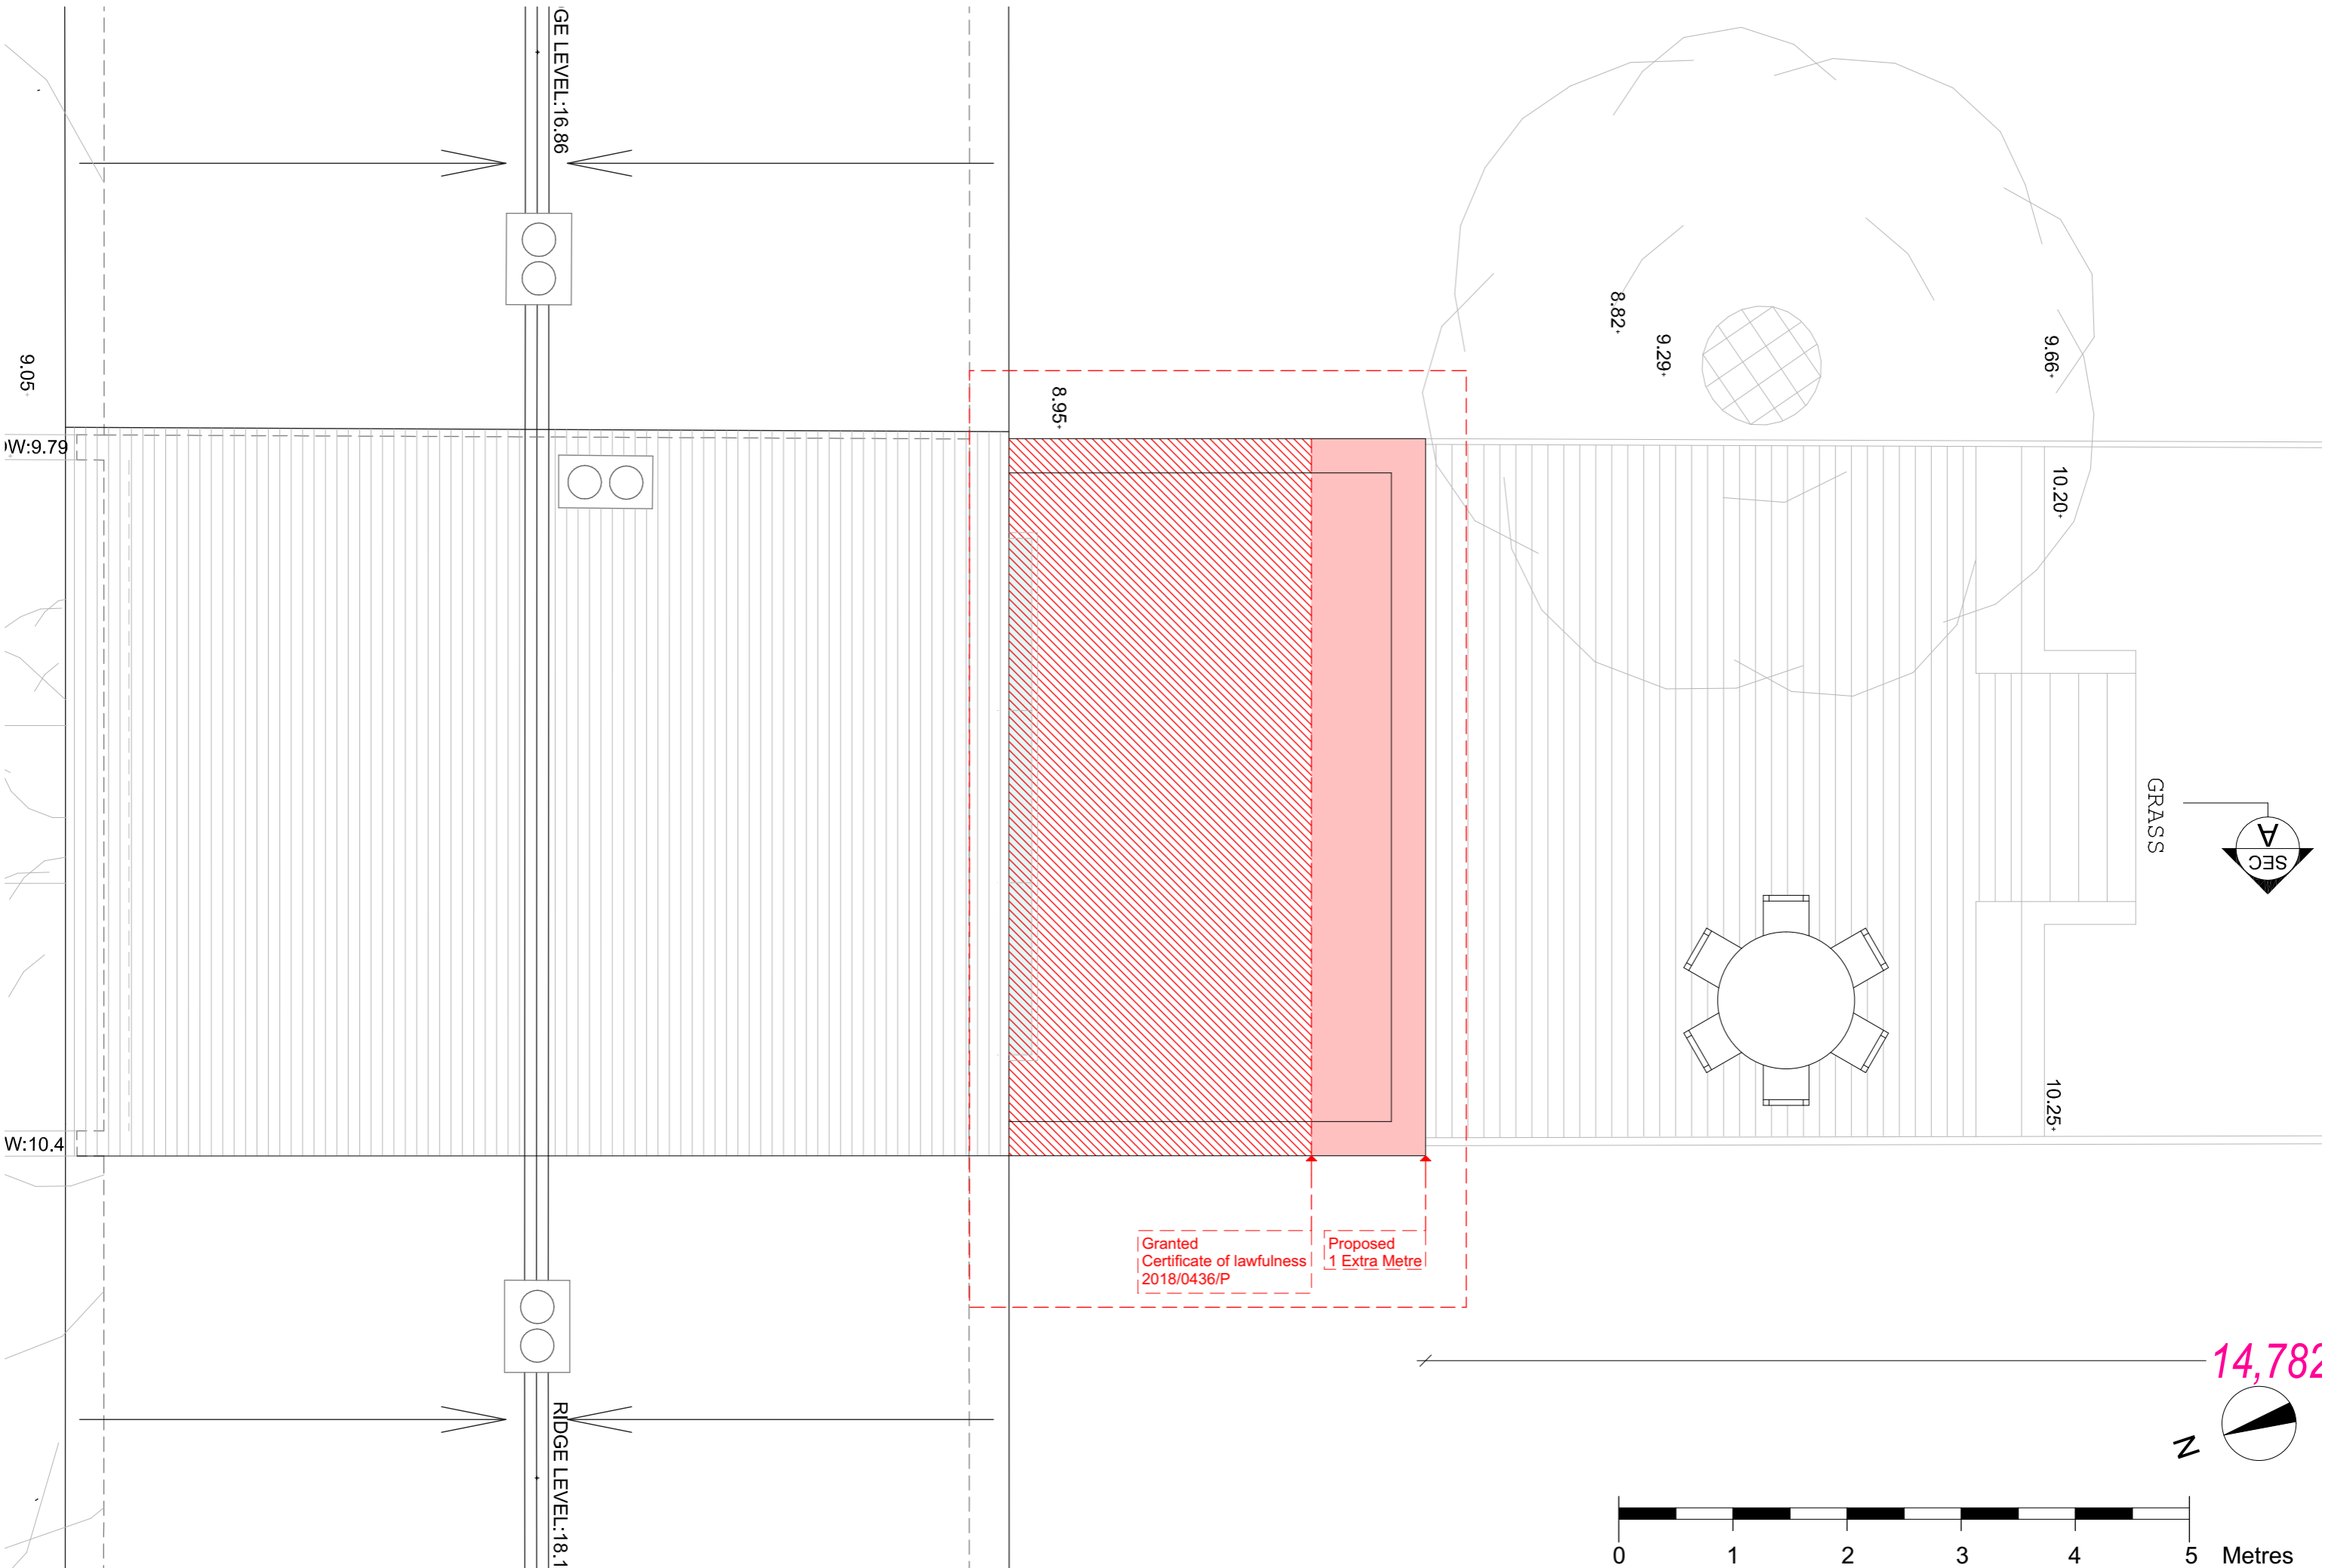

14,782

No.19

No.17

No.15

Loft Level: 14.73

First Floor Level: 12.40

Ground Floor Level: 9.79

LIMITED VIEW

Red Brick

Brick to match existing

Extension Height from ground floor level to proposed flat roof

Approved floor level 2018/0436/P

2,973

2,973

6,284

4,527

