


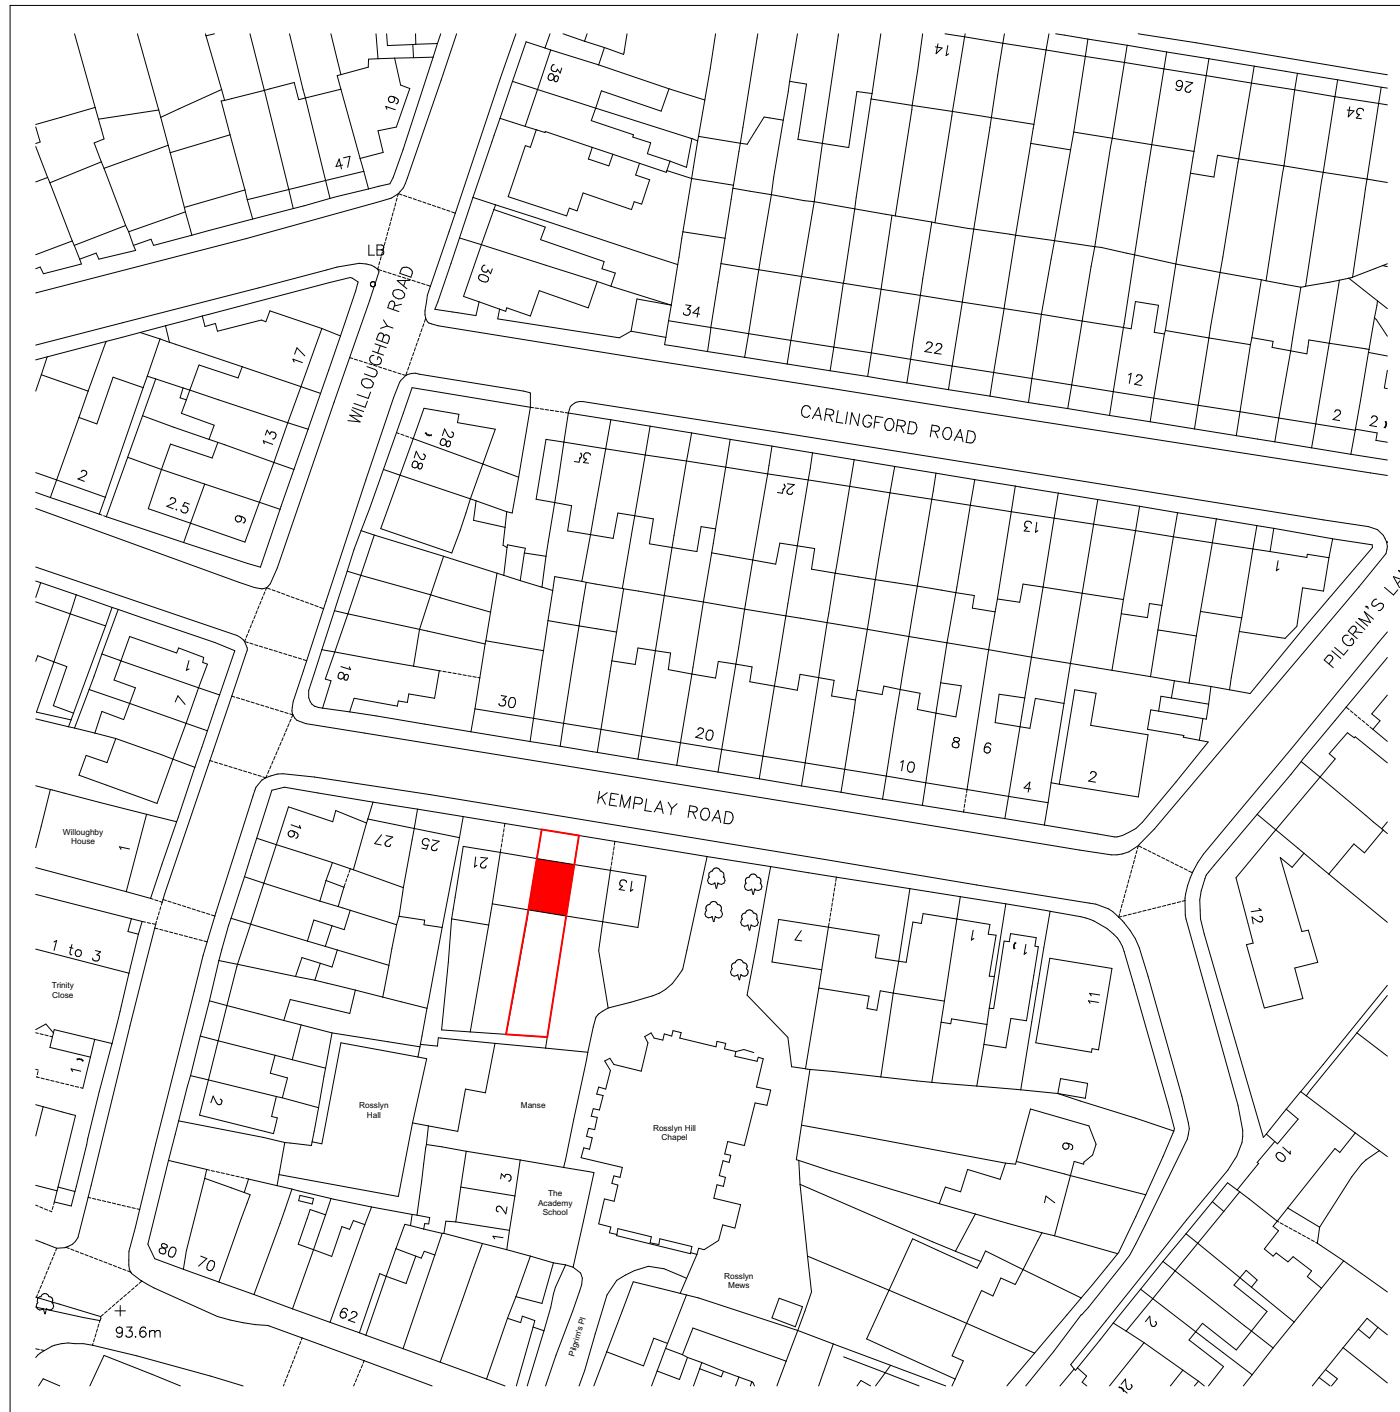

Location plan
scale 1:1250



Block Plan
scale 1:500

