


7 Eldon Grove

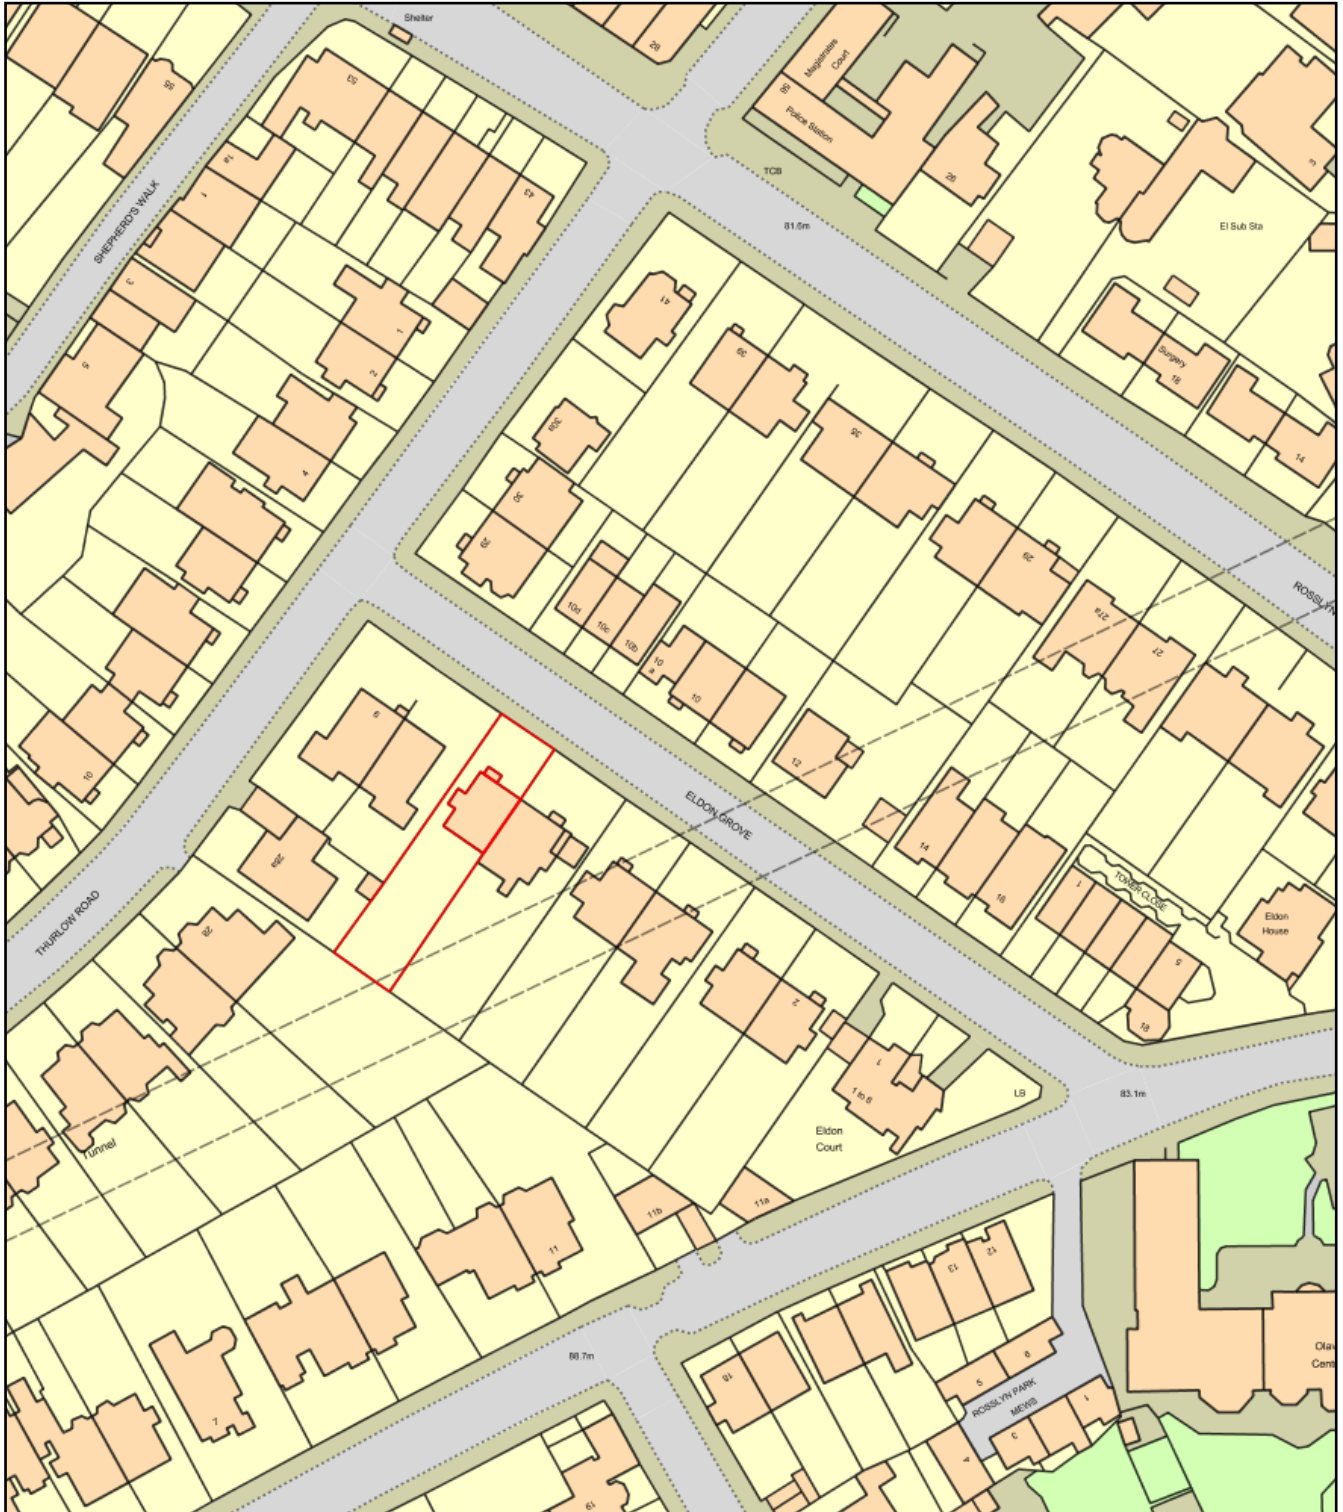

0 50
Metres



Plan Produced for: Place2Live Ltd

Date Produced: 05 Mar 2018

Plan Reference Number: TQRQM18064112624247

Scale: 1:1250 @ A4