


1 **Key Plan**
1 : 1000

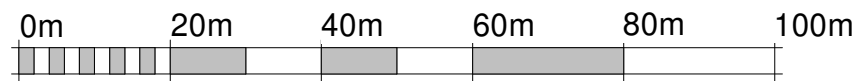

VISUAL SCALE 1:1000 @ A3

This drawing is the copyright of Barton Engineers & may not be copied, altered or reproduced in any way or passed to a third party without their written authority

Barton Engineers

Studio 303 Westbourne Studios,
242 Acklam Road, London W10 5JJ
telephone +44(0)20 7631 0348
mail@bartonengineers.co.uk
http://www.bartonengineers.co.uk

Project
28 Russell Square

Title
Key Plan

Scale
1:1000@A3

Drawn by
Waldemar
Kurpias

Date
200318

Job Number
17/059

Drawing Number
1.0

Checked by
Bob
Barton

Rev.
T1