


A WC/Beverage Bay Detail
Scale: 1:20

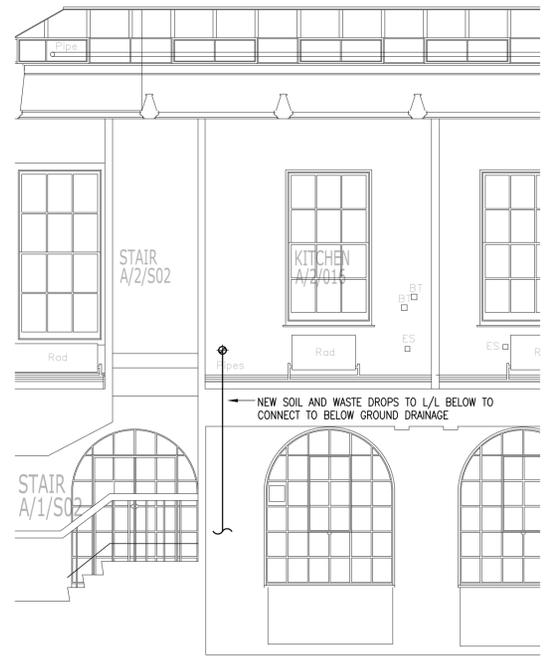

B Section B-B
Scale: 1:50

ALL DIMENSIONS, LEVELS AND CLEARANCES TO BE CHECKED ON SITE PRIOR TO WORKS COMMENCING.
THIS DRAWING SHOULD BE READ IN CONJUNCTION WITH ALL OTHER PROJECT RELATED DRAWINGS, SPECIFICATIONS AND DOCUMENTS AS PART OF A SINGLE PROJECT PACKAGE.
ANY DISCREPANCY BETWEEN THIS DRAWING, OTHER DRAWINGS FORMING PART OF THIS CONTRACT, OR THE SPECIFICATION / BILLS OF QUANTITIES MUST BE CLARIFIED BEFORE COMMENCEMENT OF ANY WORK OR ORDERING OF ANY MATERIALS.
PLEASE CONSULT THE AUTHOR OR PROJECT MANAGER SHOULD THE READER REQUIRE CLARIFICATION ON ANY PART OF THIS DRAWING.
THE COPYRIGHT OF THE DRAWING AND DESIGN IS THE PROPERTY OF THE COMPANY. THIS INFORMATION HAS BEEN ISSUED UNDER SPECIFIC TERMS FOR THIS PROJECT AND MAY ONLY BE USED AND REPRODUCED ACCORDINGLY.

- NOTES**
1. THE CONTRACTOR SHALL PROVIDE & INSTALL ABOVE GROUND DRAINAGE SYSTEM TO SUIT THE LATEST ARCHITECTS LAYOUT AND COMPLY WITH PART H OF THE BUILDING REGULATIONS.

FOR CONTINUATION PLEASE REFER TO VIEW BELOW FROM LEFT

FOR CONTINUATION PLEASE REFER TO VIEW BELOW FROM RIGHT

CO1	12.03.18	SH	DJ	Issued for Tender
PO1	27.02.18	SH	DJ	Preliminary Issue for Comments
Rev	Date	By	CHK	Comment

FRANKHAM
Frankham Consultancy Group Limited
E: enquiry@frankham.com
www.frankham.com

SIDCUP OFFICE Irene House Five Arches Business Estate Madness Road Sidcup, Kent DA14 5AE T: 020 8309 7777 F: 020 8309 7890	OXFORD OFFICE Woodton Business Park Benselbrough Road Woodton, Abingdon Oxfordshire, OX13 9FD T: 01865 322504 F: 01865 327393	LONDON OFFICE 3rd Floor Babel House, 15-17 St Cross St London, EC1N 8JW T: 020 7631 0790 F: 020 7248 3144	HAYWARDS HEATH OFFICE 1st Floor 21 Perrywood Road, Haywards Heath RH16 3TP T: 01444 444000 F: 01444 455642
---	--	--	---

Client:
British Museum
SAP Work 2018

Project Title:
West Residence and Panizzi Suite

Drawing Title:
Panizzi Suite
Level 2
Mechanical Services
Proposed Above Ground Drainage
Layout

Status:
TENDER ISSUE

Drawn By:	Designed By:	Checked By:	Approved By:
OH	DJ	SH	MJC
Original Issue Date:		Scale @ A1:	
27/02/2018		1:50	

Job No/ File Ref	Originator	Zone	Level
226961	FCG	MB	02
Type	Discipline	Number	Suitability
DR	M	5202	D2
			Revision
			C01