
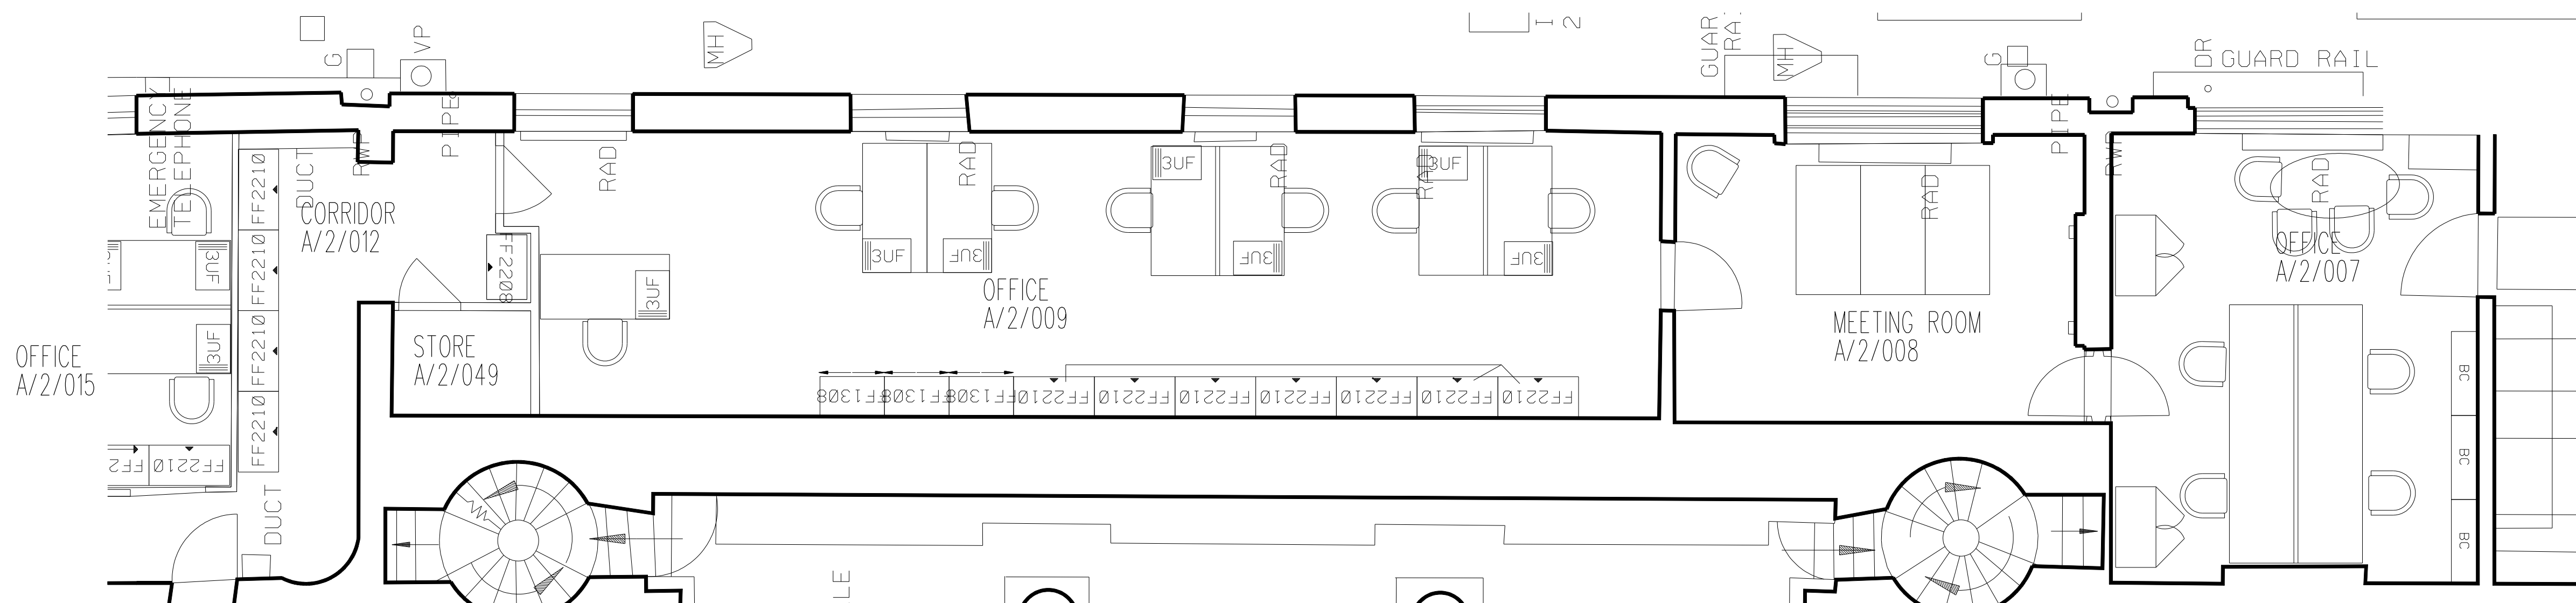
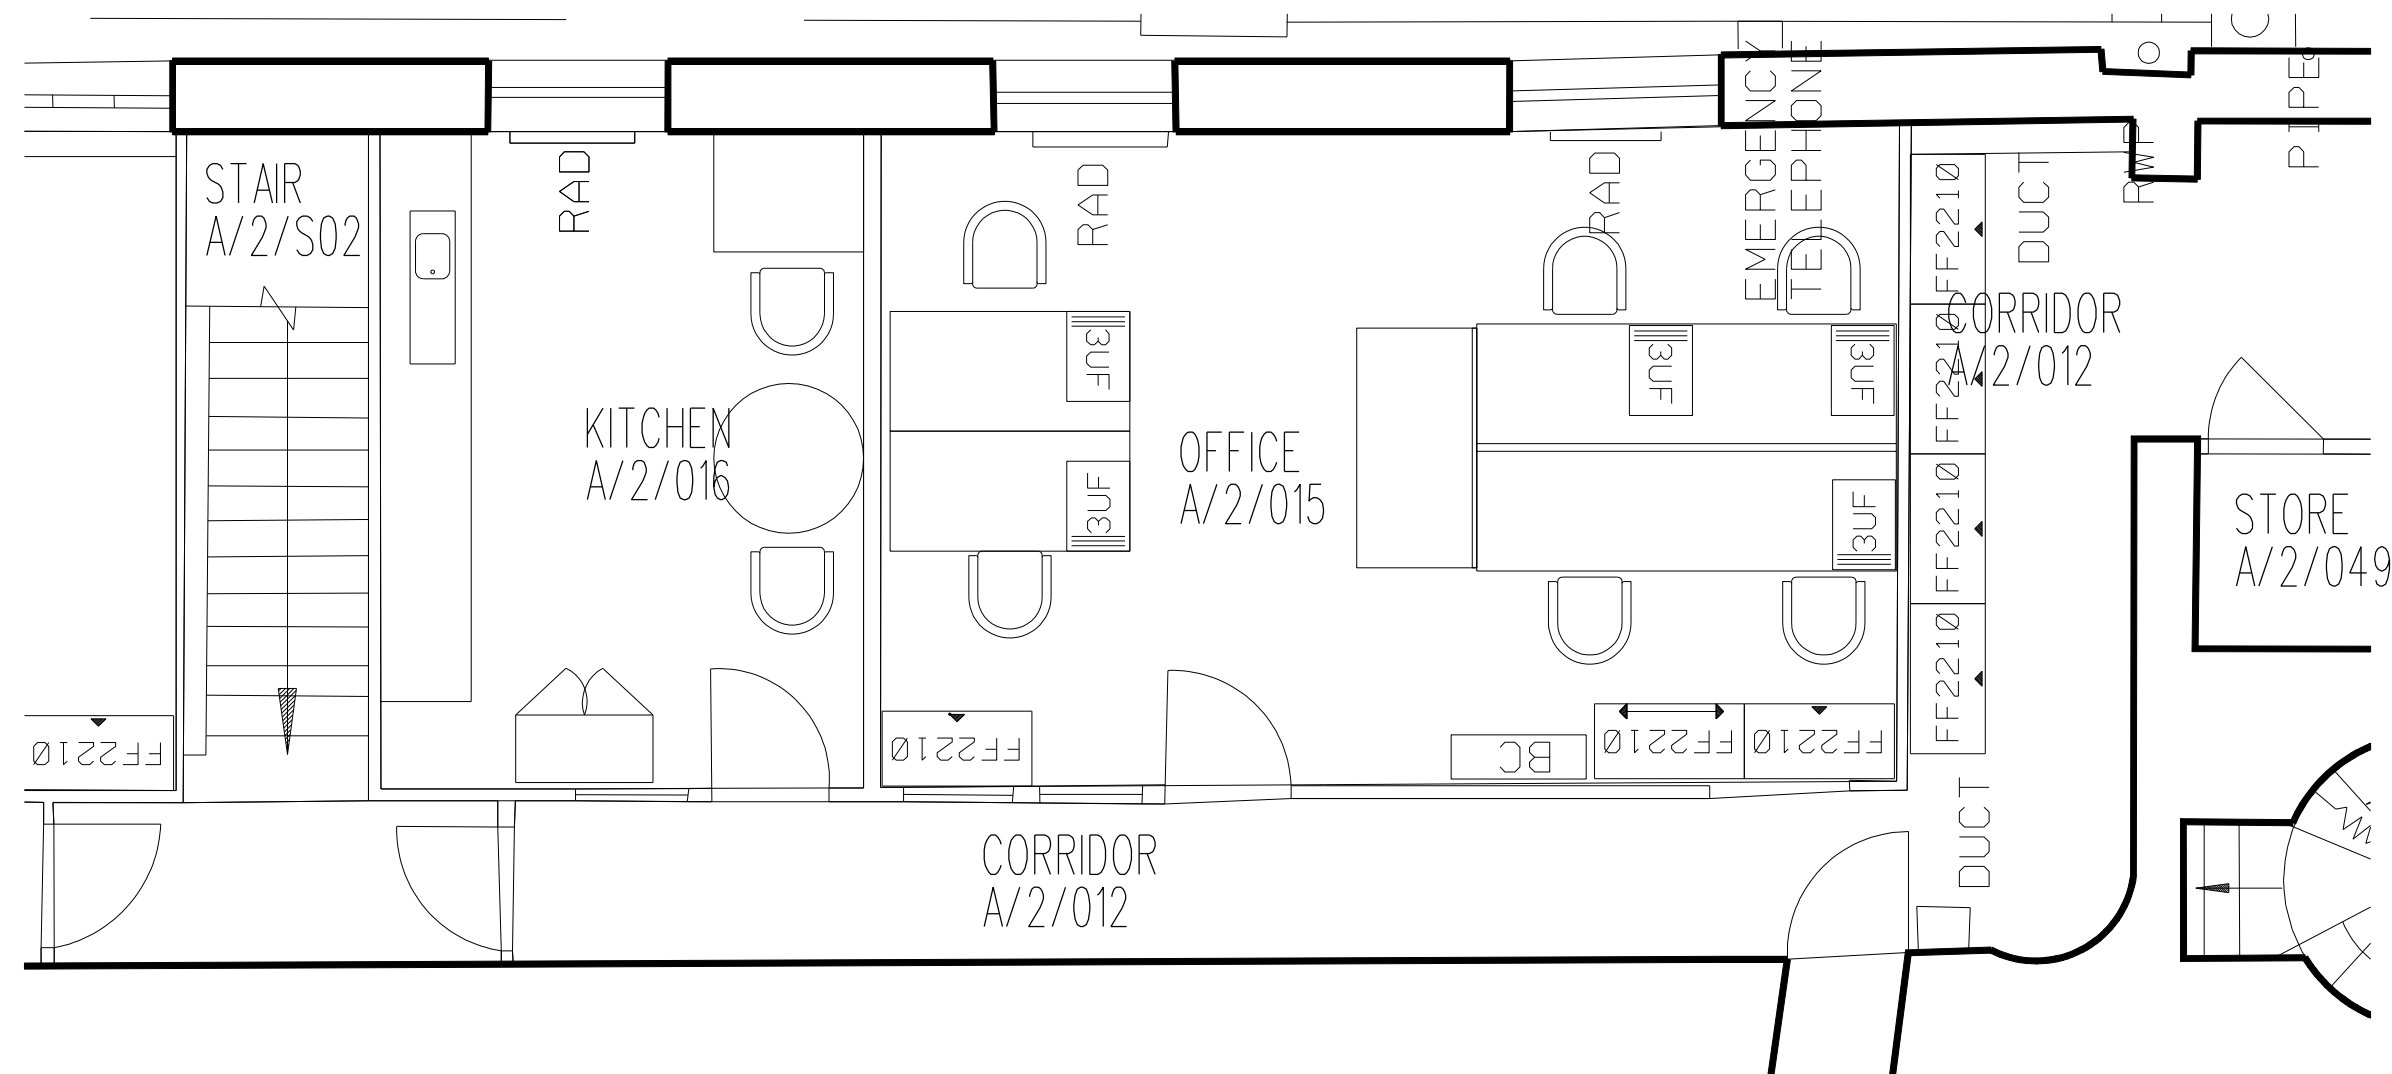


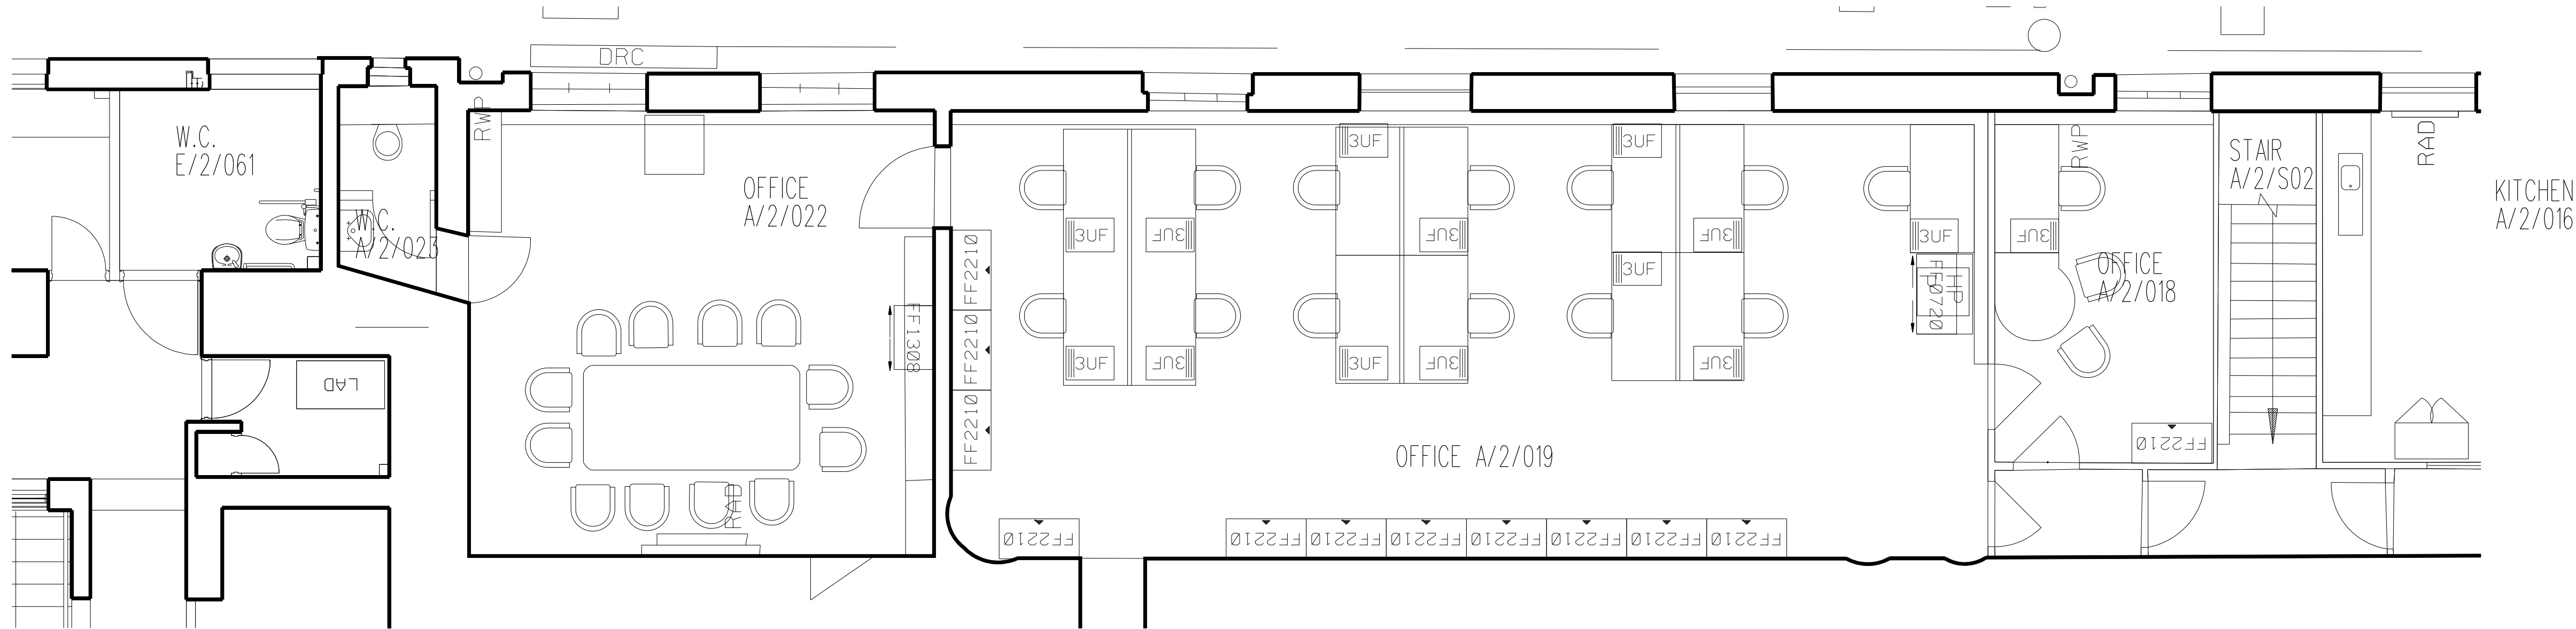

NOTES

THE CONTRACTOR AND HIS SUB-CONTRACTORS
ARE TO VERIFY ALL DIMENSIONS ON SITE
BEFORE MAKING SHOP DRAWINGS OR
COMMENCING MANUFACTURE

FOR TENDER

A Drawing issue annotated FOR TENDER 01.03.18

AMENDMENTS

THE BRITISH MUSEUM
SAP WORKS 2018

PANIZZISUITE
EXISTING PLAN AT LEVEL 2

scale 1:50 @ A1 date JAN 2018

job no.
17-209

drawing no.
AS 1/3

client
THE TRUSTEES OF
THE BRITISH MUSEUM

FRANK TIMOTHY ASSOCIATES LIMITED
Chartered Architectural Technologist

Oakfields, 18 Piper Road, Yate
South Gloucestershire BS37 5SY

Telephone 01454 880395

Fax 01454 880396