


© Copyright to all designs, notes and drawings remains with P-U-R-A LTD subject to written authorization.


- All dimensions in mm unless noted otherwise.
- All dimensions and levels to be checked on site. Their accuracy cannot be guaranteed and therefore cannot be used for fabrication, manufacture or construction.
- Contractor to verify and to be responsible for all requirements and restrictions due to local rules. Contractor to report if there is any discrepancy in the drawings to P-U-R-A LTD in time to specify alternatives.
- This drawing is to be read together with all other relevant drawings.
- Do not scale from this drawing.

P-U-R-A Ltd

7 TORRIANO MEWS
NW5 7RZ - LONDON
info.uk@p-u-r-a.com
www.p-u-r-a.com
+44-(0)2072 849 763

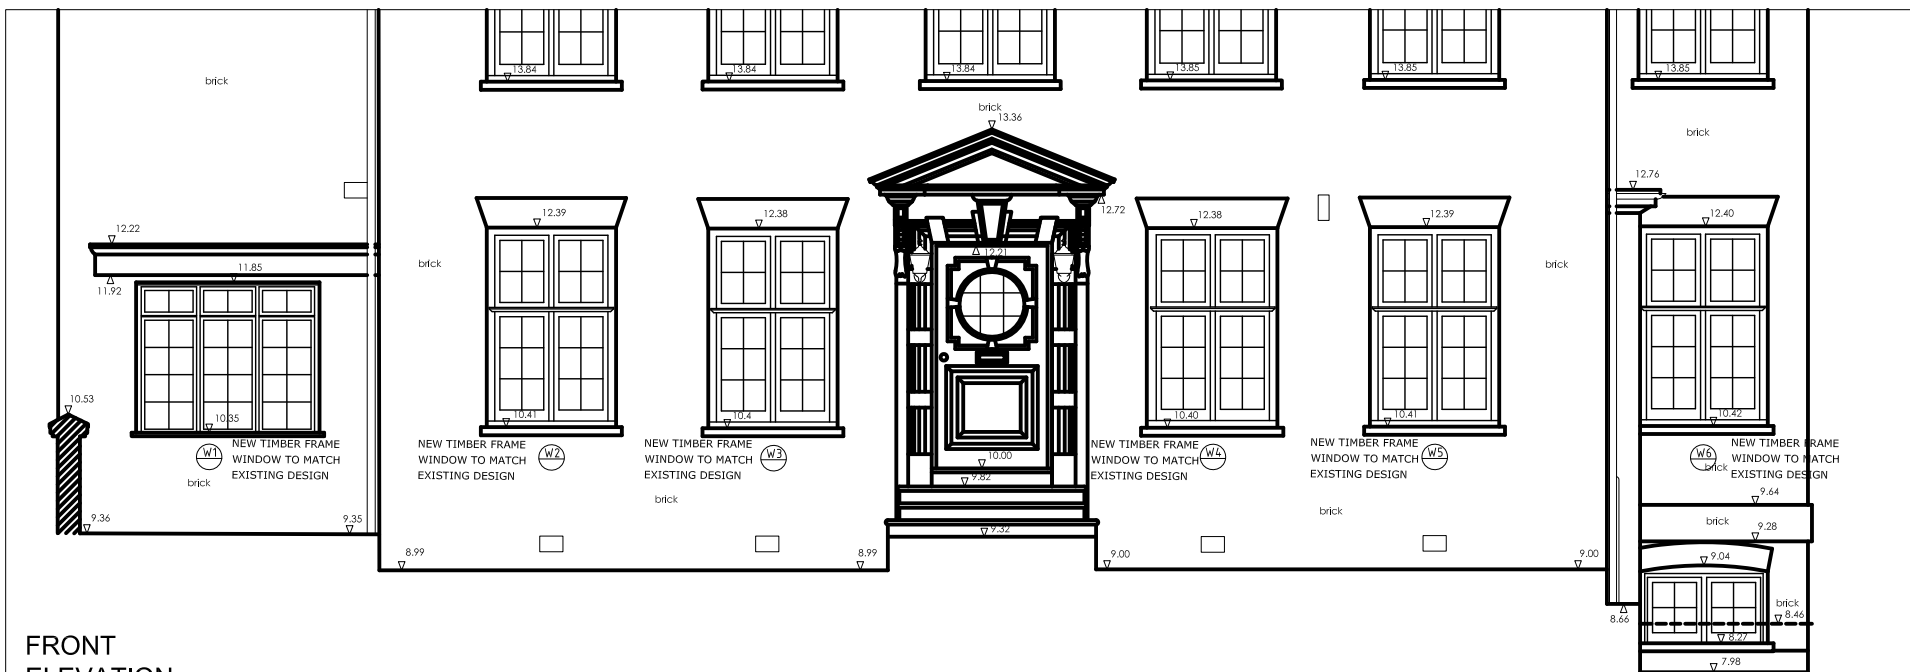

FRONT
ELEVATION
1: 75

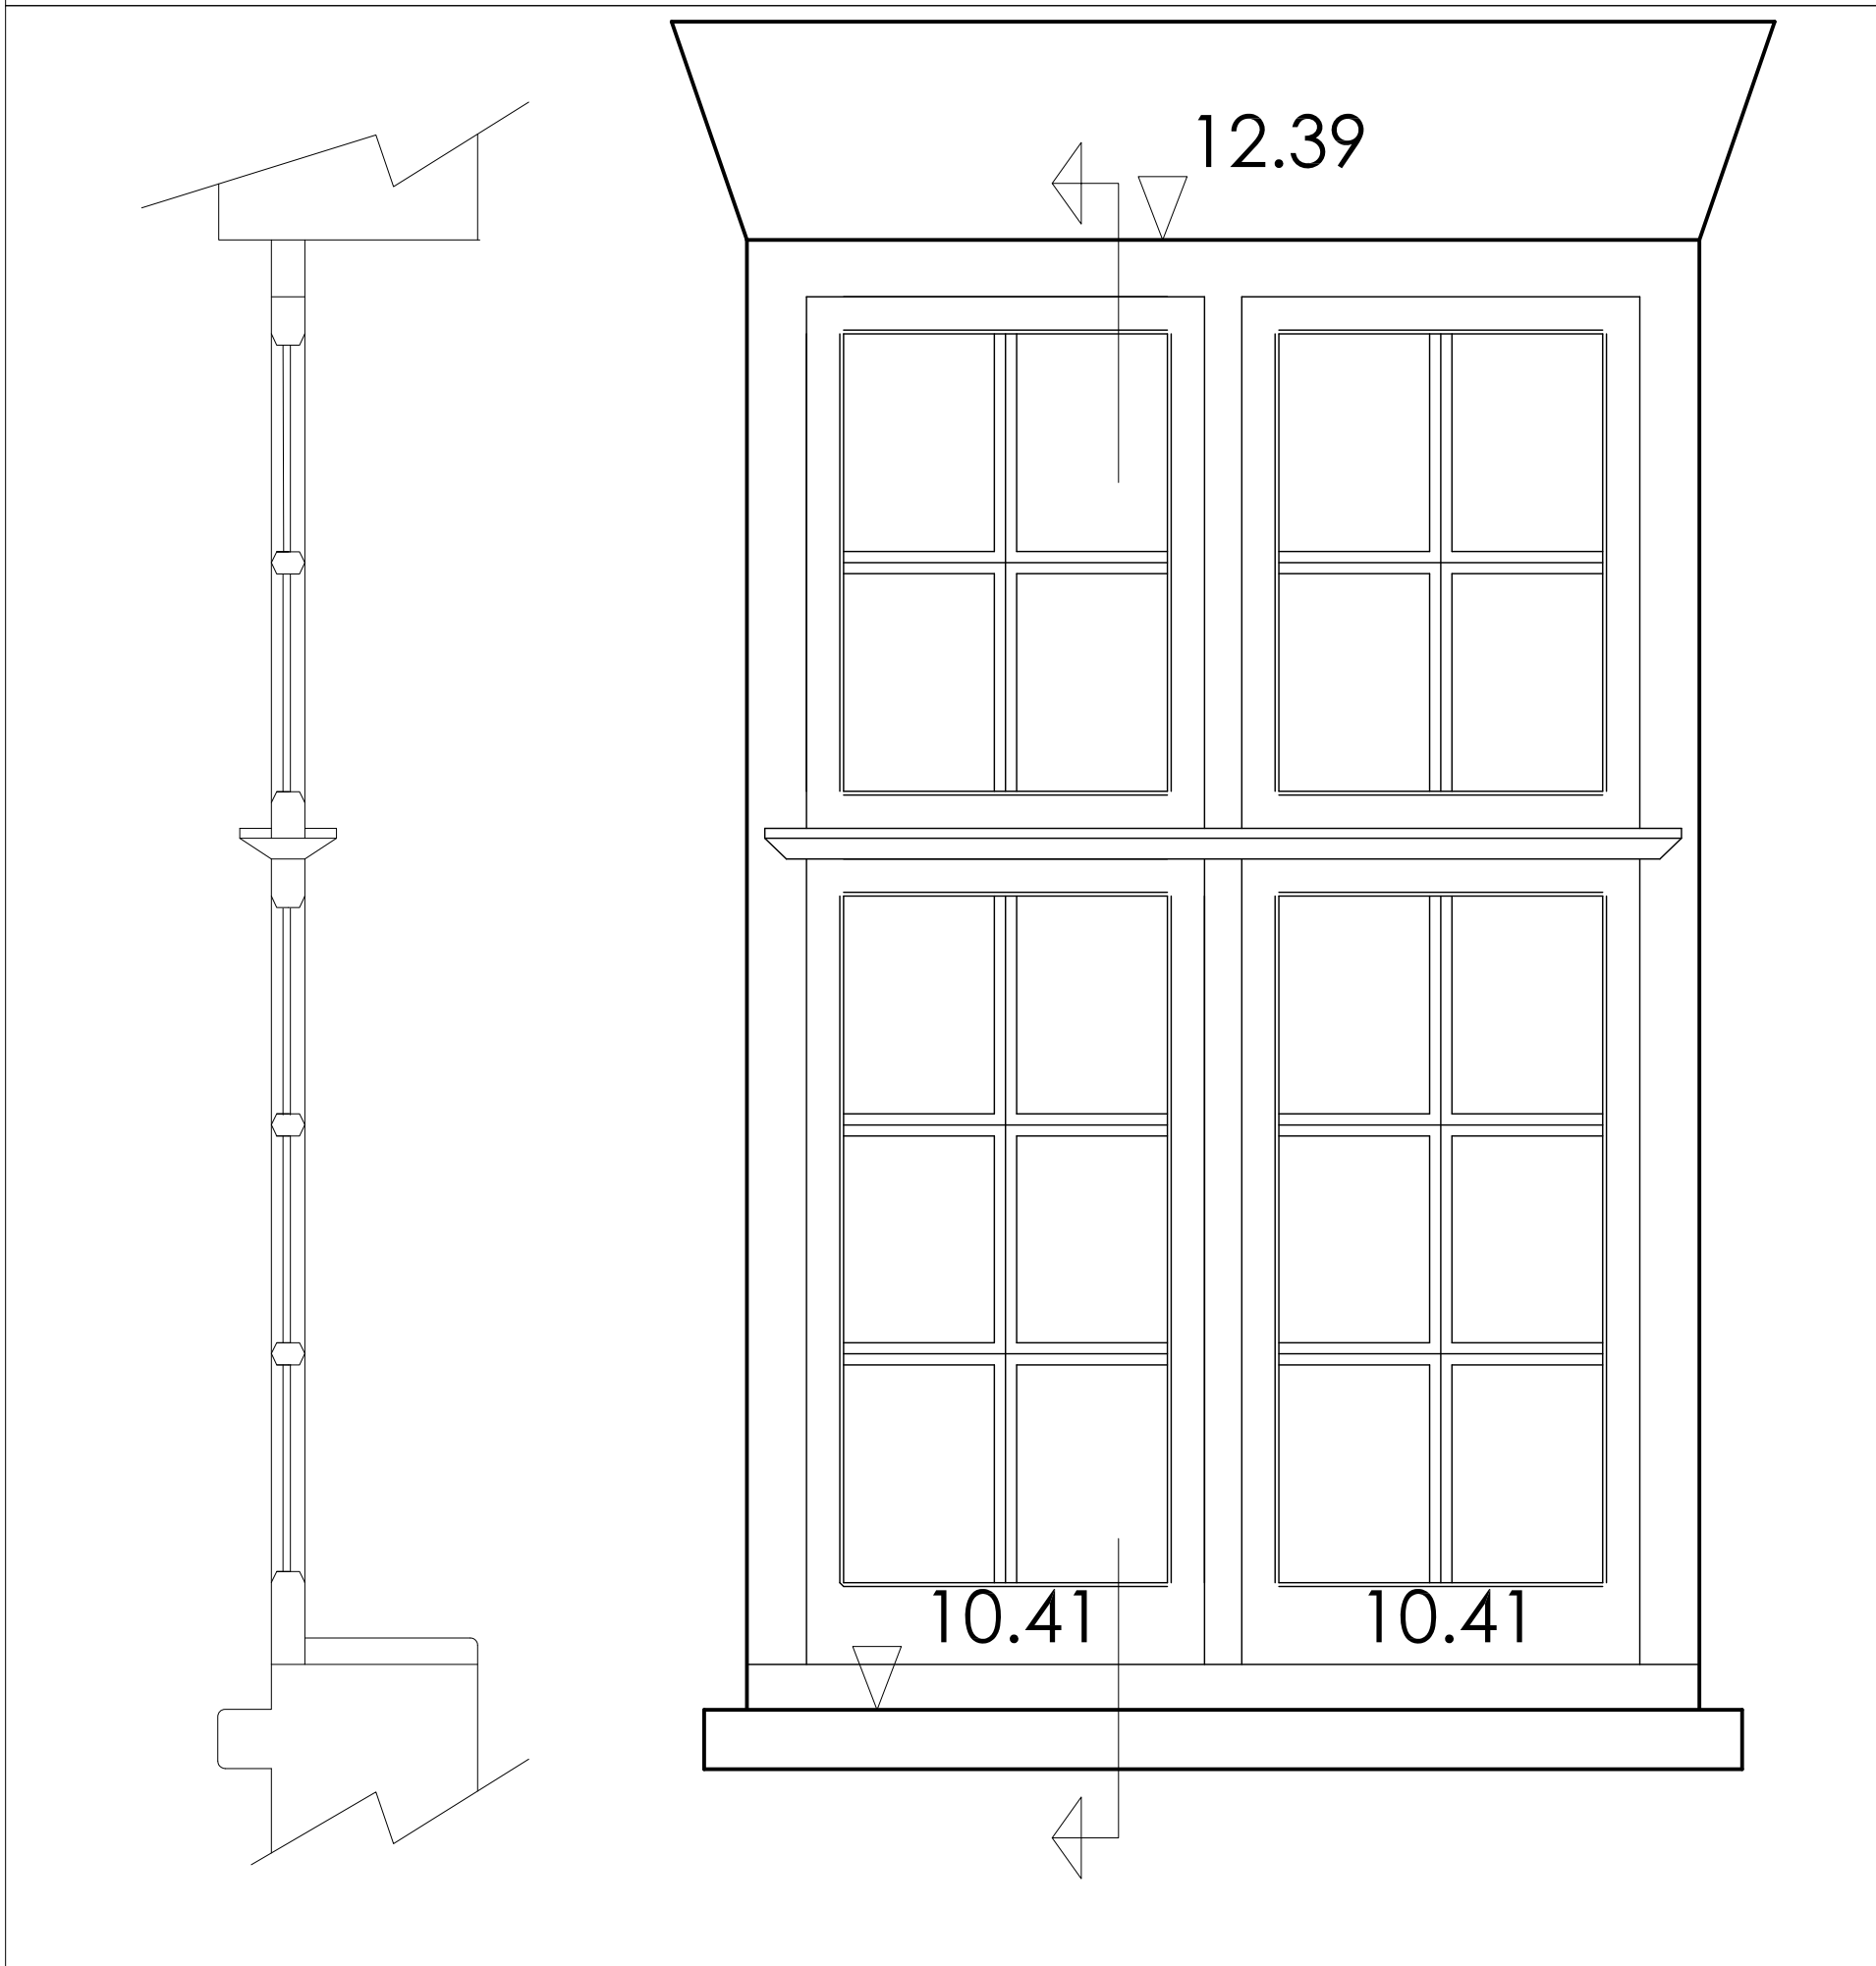

REV	DATE	REV	DESCRIPTION	CHK	CLIENT:	PROJECT:	SCALE:	DESIGN/DRAWN:	CHECKED:	DATE:
					CLIENT	33 Redington Road, Flat A, NW3 7QY	1:10	CH	CH	12.03.18
REV	DATE	BY	DESCRIPTION	CHK	LEAD DESIGNER:	DRAWING TITLE:	FORMAT:	PROJECT No:	DRAWING No:	REV:
					P-U-R-A. LTD	WINDOW-SECTION(W2-W6)	A3	1087	20-117	B
DRAWING STATUS: INFORMATION										

