


1 Existing Section 1A (North)
1 : 50

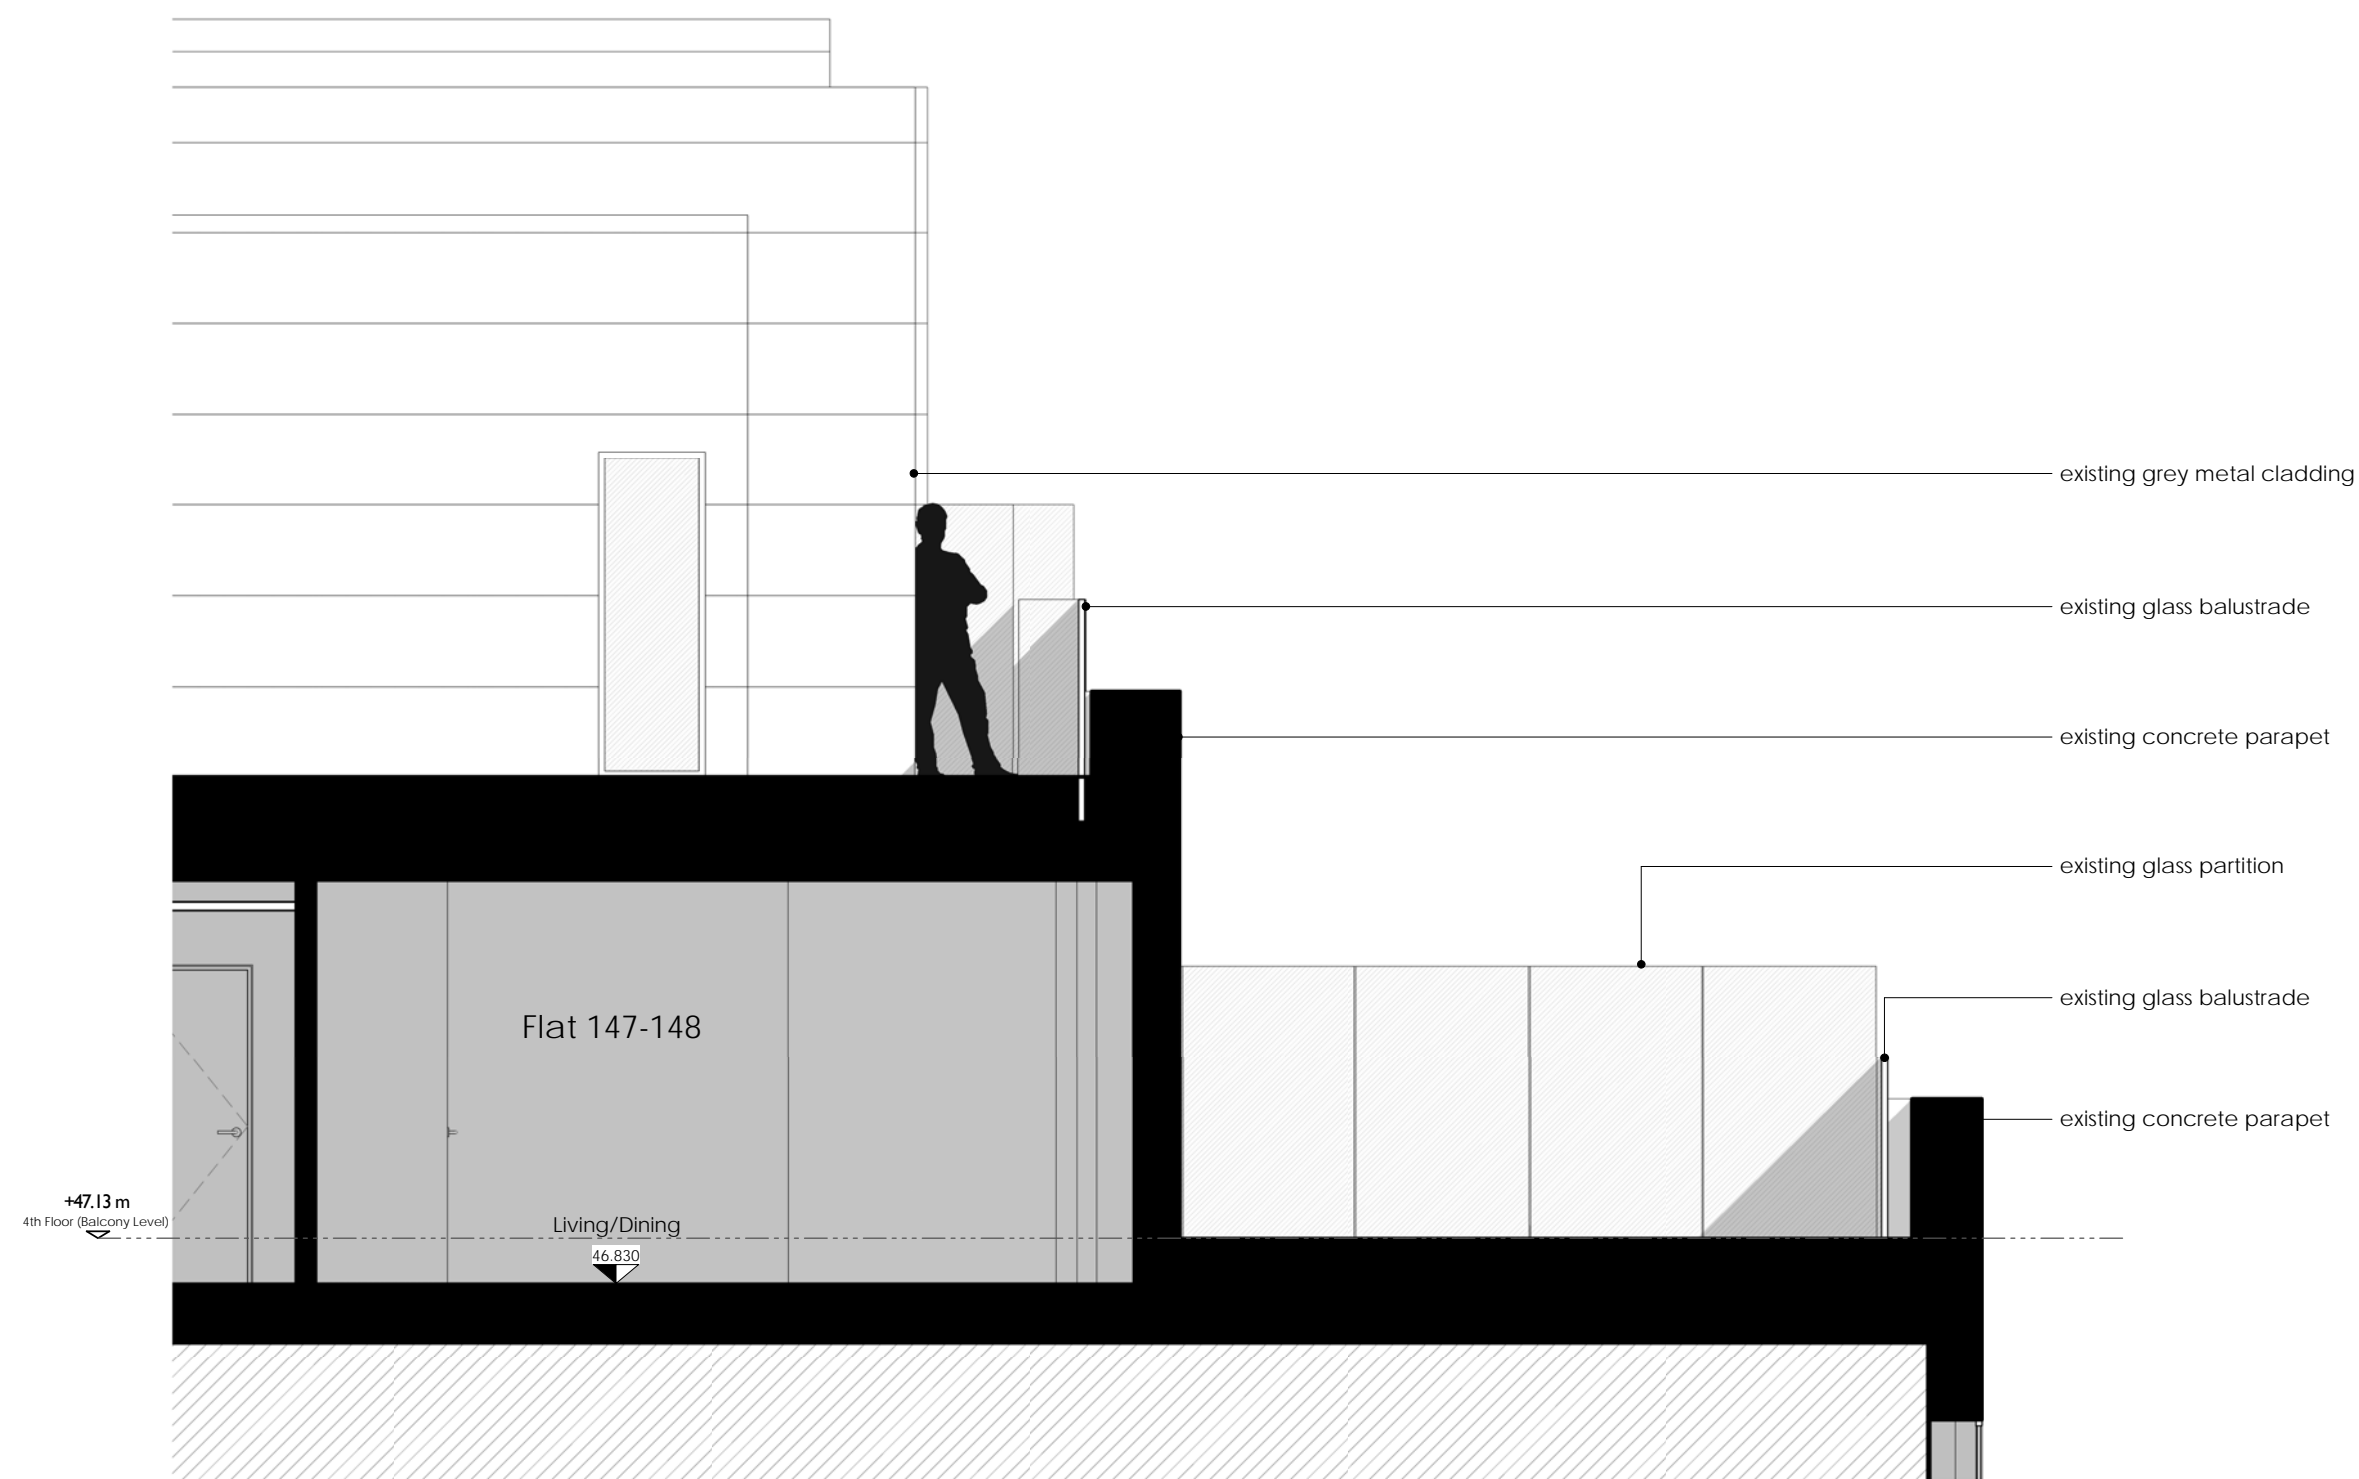

2 Existing Section 2A (East)
1 : 50



3 Existing Section 3A (West)
1 : 50