



1 Existing Elevation 1B (North)
1 : 50

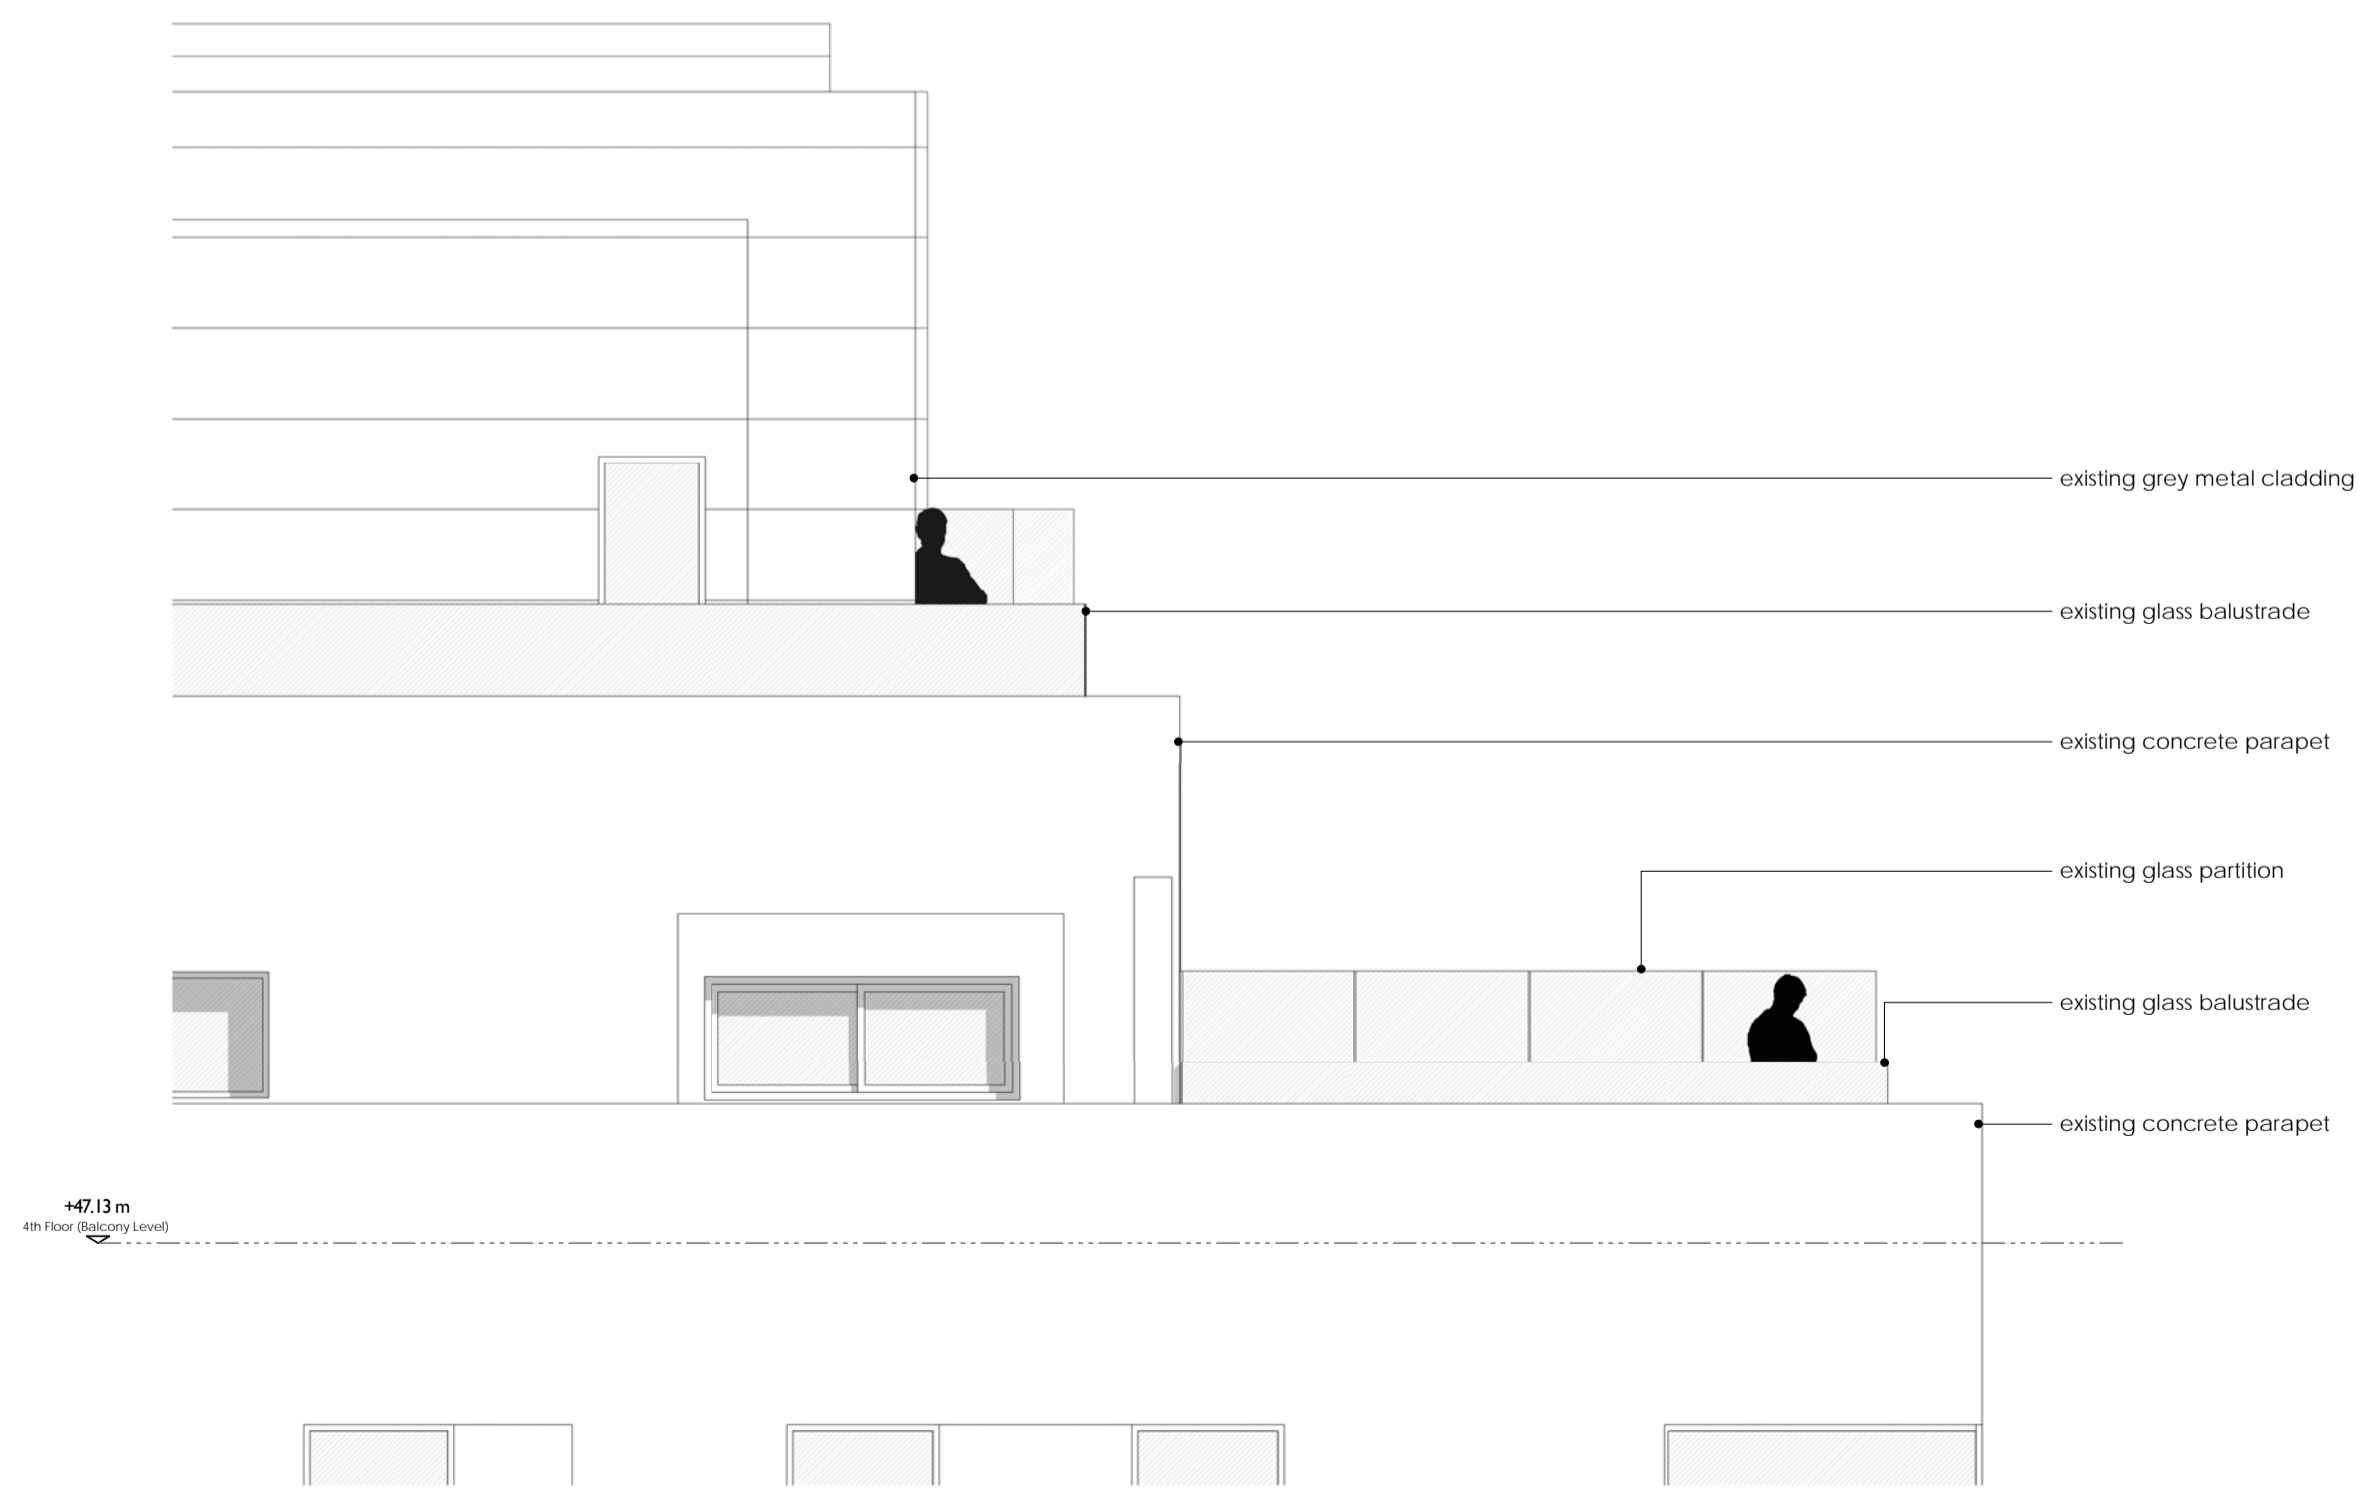

2 Existing Elevation 2B (East)
1 : 50

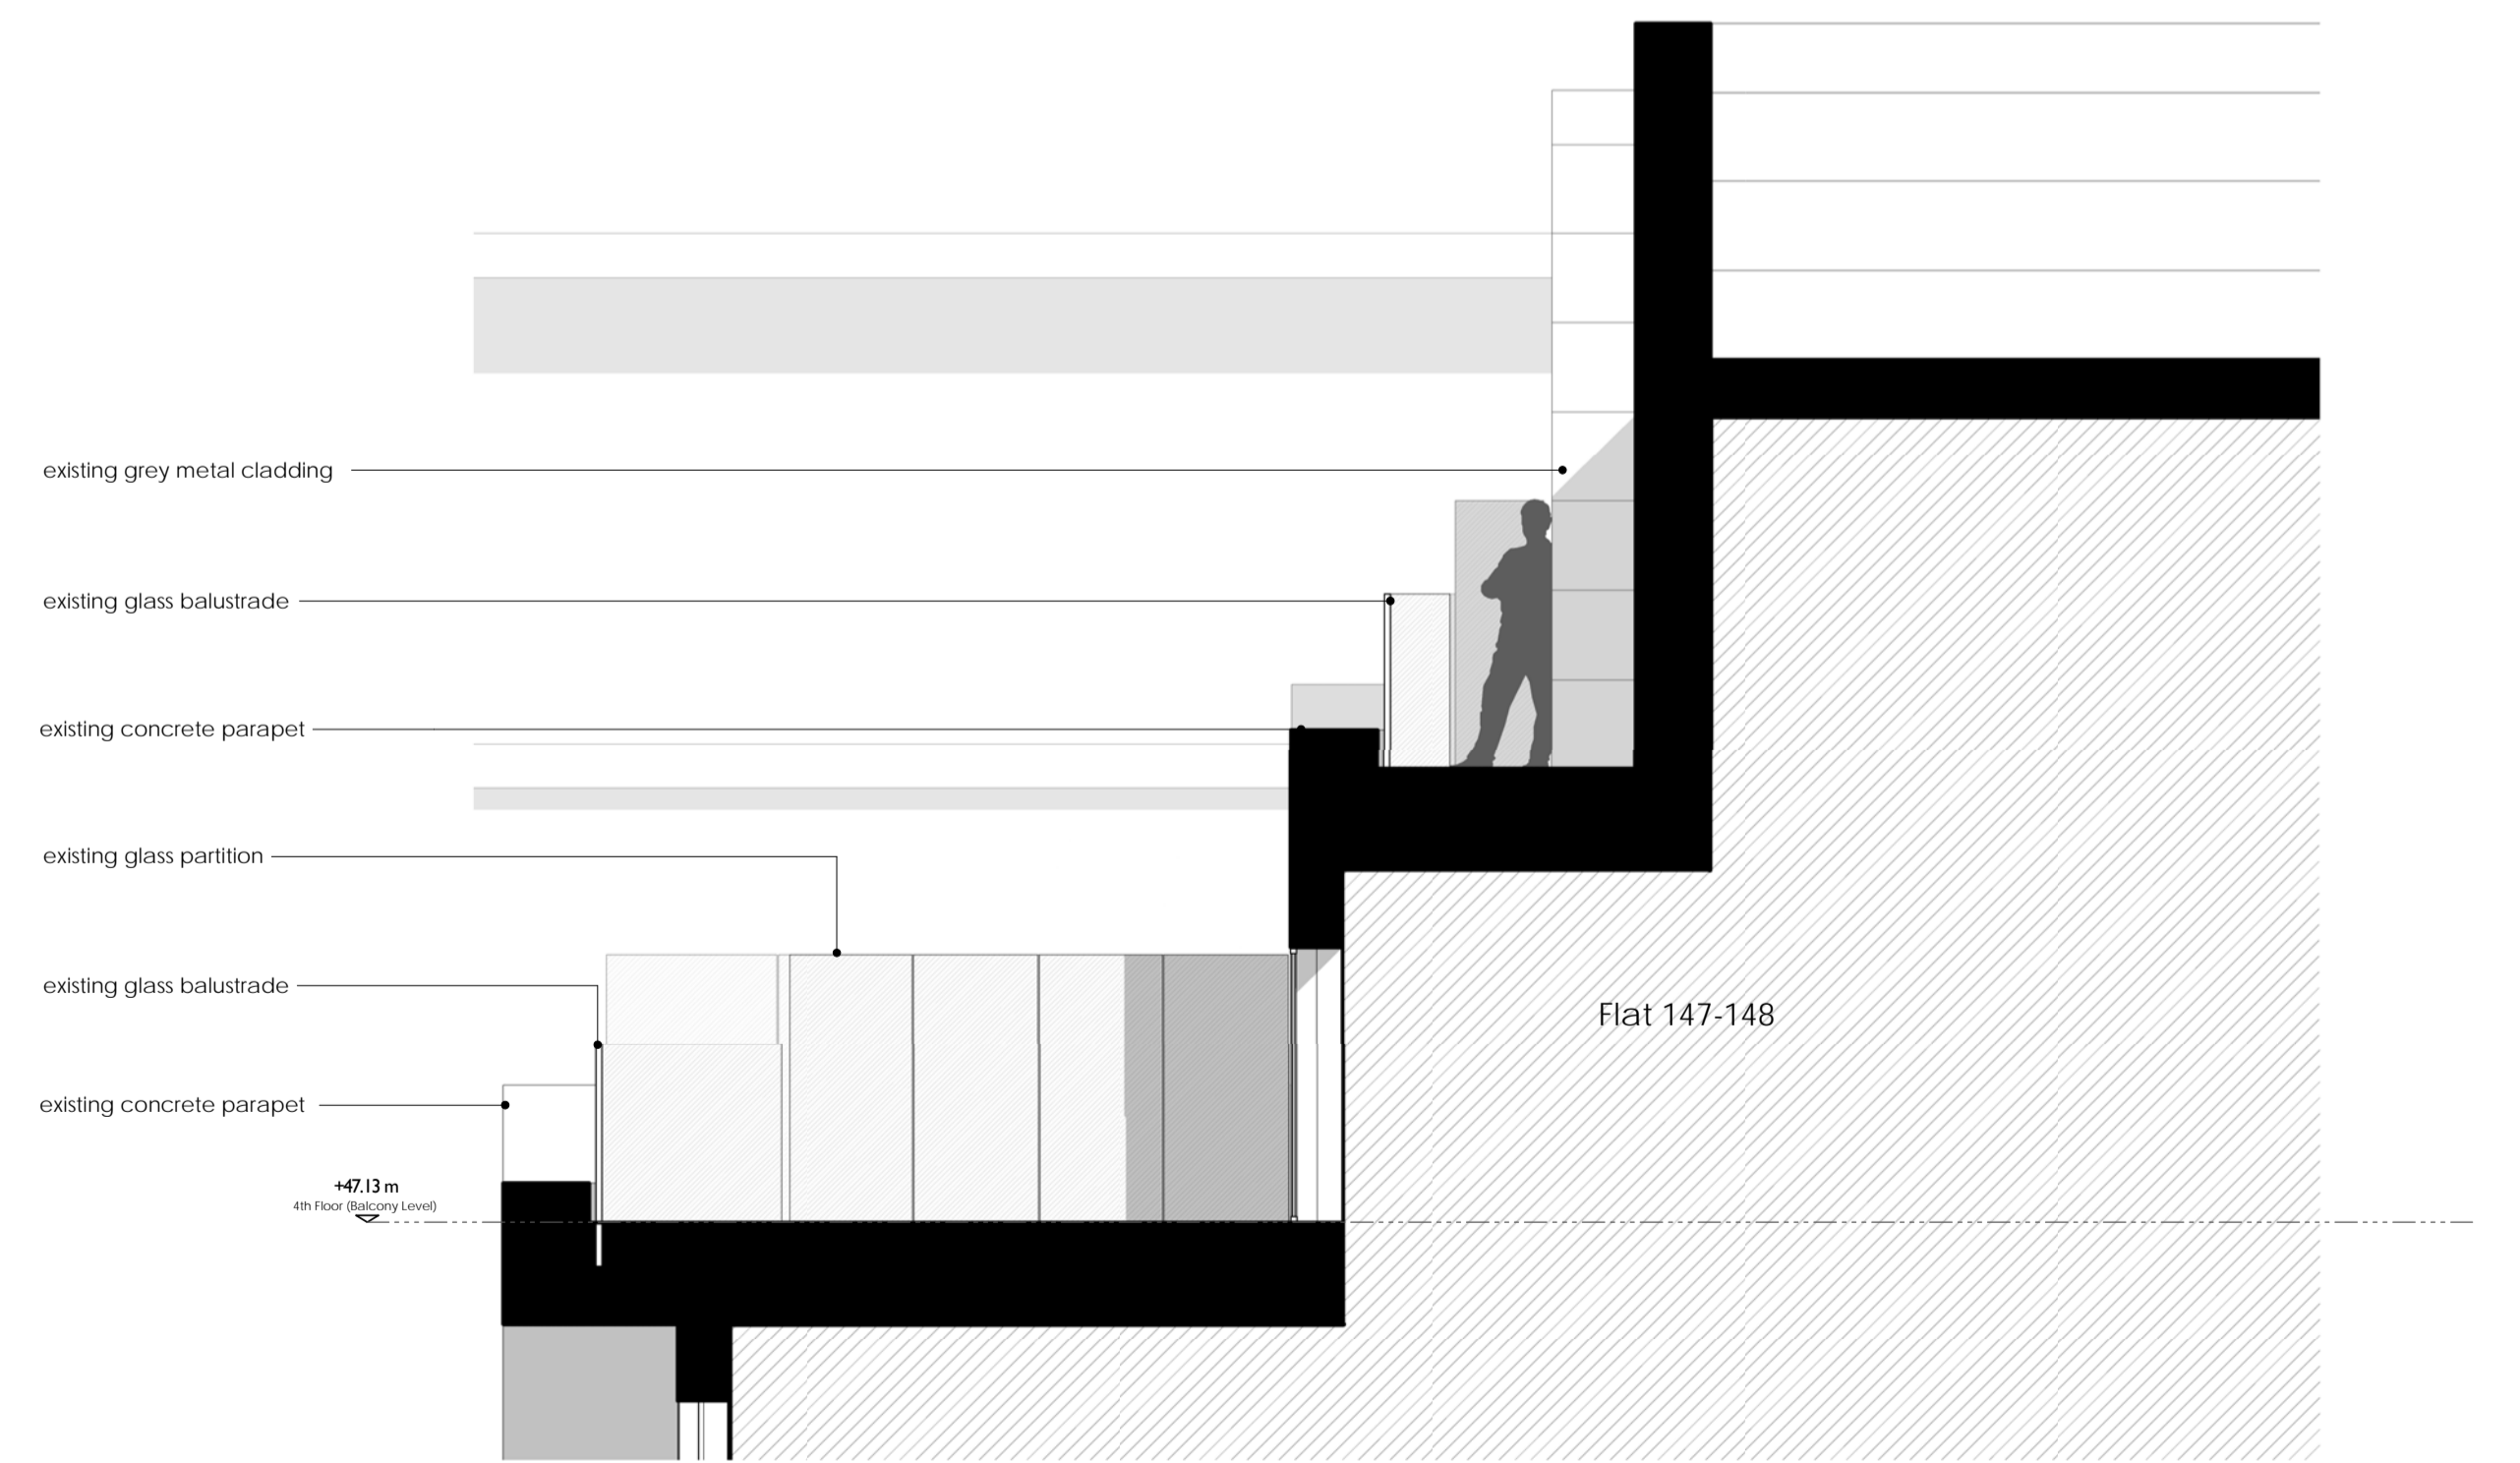

3 Existing Section 3B (West)
1 : 50