


6 3D-PARTY WALL 03 - FINAL

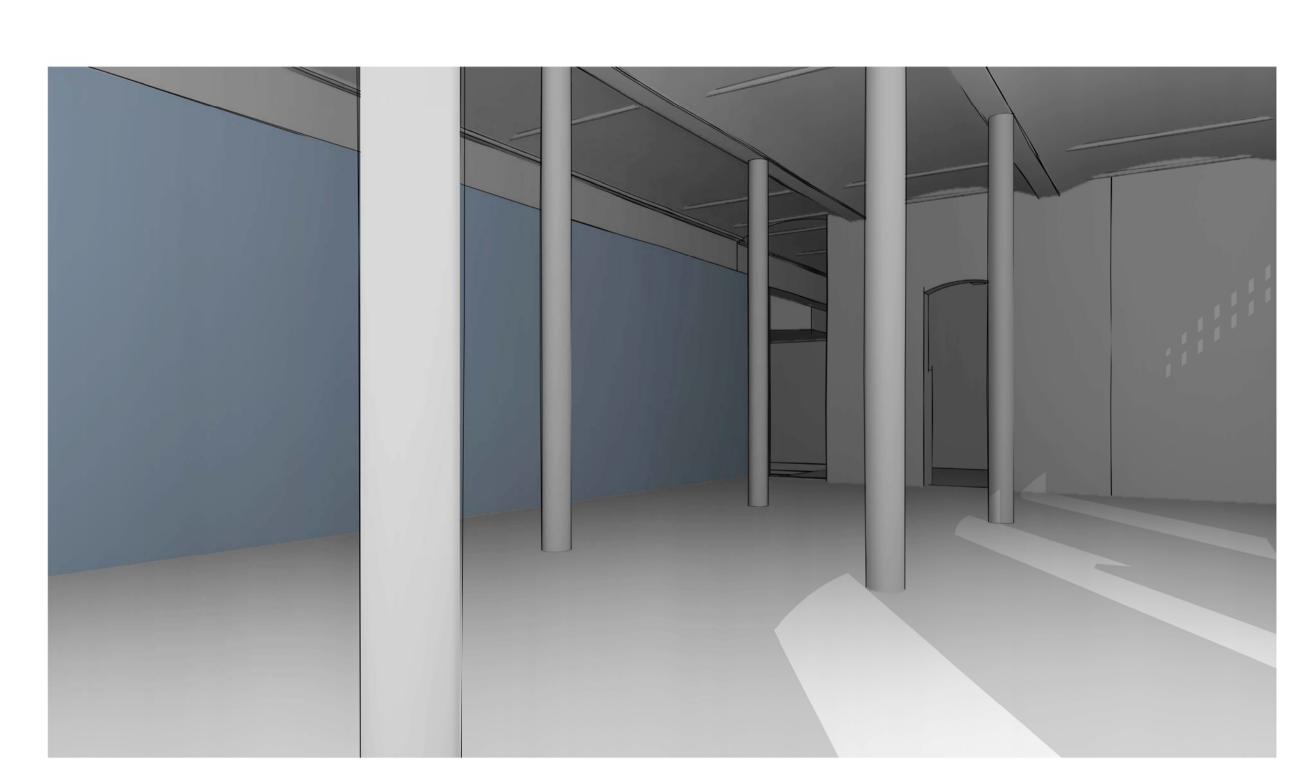

7 3D-PARTY WALL 04 - EXISTING



8 3D-PARTY WALL 04 - FINAL




23 KINGS ROAD READING RG1 3AR T: 0118 9591 581 E: studio@qdesign.co.uk W: quadrantdesign.co.uk

This drawing is a design intent drawing only considering proportion, profiles and visual aesthetics only. All works to be carried out in accordance with the current Building Regulations and to the complete satisfaction of the Building Control and Fire Officers, and to the specific requirements of the relevant British and International Standard Codes of Practice.

Dimensions shall not be scaled from this drawing.

The shopfitter shall effect a site survey from which 1:20 scale layout plans and full size rod details shall be produced using information provided on the drawings & manuals issued for this project. The layout plans and joinery rods shall be submitted for inspection.

All material specifications and finishes to be derived from (current version) of the H&M Standard Fitting Out specification.

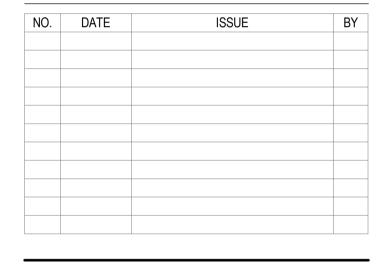

LISTED BUILDING APPLICATION

STORE NO.:



H&M Hennes & Mauritz UK & Ireland Ltd

1ST FLOOR, 25 ARGYLL STREET, LONDON, W1F 7TS. TEL : + 44 (0) 207 434 8800

PROJECT LOCATION:

THOMAS NEAL'S CENTRE

29-41 EARLHAM STREET THOMAS NEAL'S CENTRE COVENT GARDEN

PROJECT NO.: J000987

DATE: 02/27/18

SHEET TITLE:

PARTY WALL VISUALS

SCALE: AS SHOWN@A1 / DOUBLE@A3 DRAWN BY: AS

J000987 -VS-02