


BLOCK PLAN

SCALE 1:500

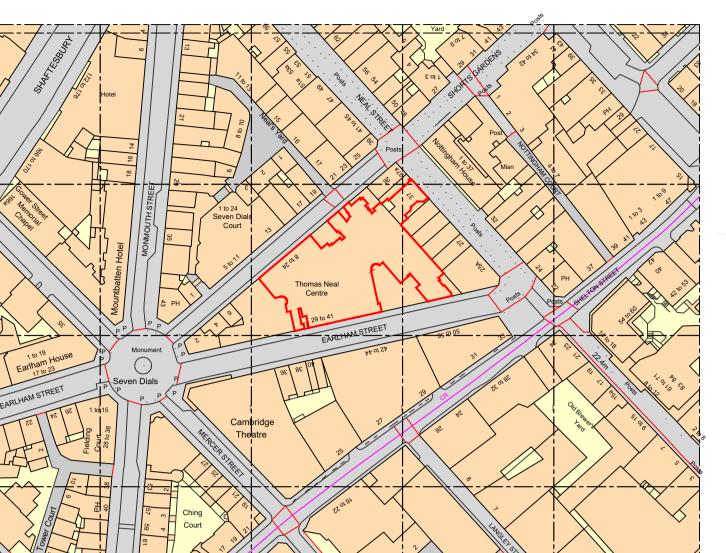

Ordnance Survey, (c) Crown Copyright 2018. All rights reserved. Licence number 100022432



23 KINGS ROAD READING RG1 3AR UNITED KINGDOM T: 0118 9591 581 E: studio@qdesign.co.uk W: quadrantdesign.co.uk

This drawing is a design intent drawing only considering proportion, profiles and visual aesthetics only. All works to be carried out in accordance with the current Building Regulations and to the complete satisfaction of the Building Control and Fire Officers, and to the specific requirements of the relevant British and International Standard Codes of Practice.

Dimensions shall not be scaled from this drawing.

The shopfitter shall effect a site survey from which 1:20 scale layout plans and full size rod details shall be produced using information provided on the drawings & manuals issued for this project. The layout plans and joinery rods shall be submitted for

All material specifications and finishes to be derived from (current version) of the H&M Standard Fitting Out specification.

NO.	DATE	ISSUE	BY
~	~	~	~
—			

LISTED BUILDING APPLICATION #1

STORE NO: -



1ST FLOOR, 25 ARGYLL STREET, LONDON, W1F 7TS. TEL: + 44 (0) 207 434 8800

PROJECT LOCATION : Thomas Neal's Centre, 29-41 Earlham Street Covent Garden

PROJECT NO : FEB 2018

SHEET TITLE:
SITE LOCATION PLAN &

BLOCK PLAN

AS-STATED @ A1 SCALE: (2X @ A3)

DRAWN BY: SK

DATE:

FEB 2018

J000987-A0-00