


EXISTING GARAGE AND REAR GARDEN PLAN

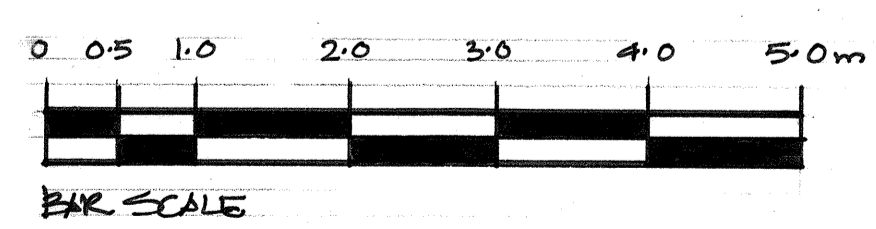

DATE	REVISIONS	REV
THIS DRAWING IS THE COPYRIGHT OF THE ARCHITECT AND SHOULD NOT BE REPRODUCED WITHOUT WRITTEN CONSENT.		
PROJECT LAND AT THE REAR OF 5 HONEYBOURNE LONDON NW6		
DRAWING EXISTING GARAGE & REAR GARDEN PLAN		
DATE Mar 18	transformation	
DELT. 	THE STUDIO 45 LANCASTER GROVE LONDON NW3 4HB TEL: 020 7424 0122 e-mail: info@transformation-architects.co.uk website: www.transformation-architects.co.uk	
COMPUTER	SCALE 1:50	DWG. No. 2018-001 REV. No. 1