


EXISTING SECTION THRO GARAGE (E 01)

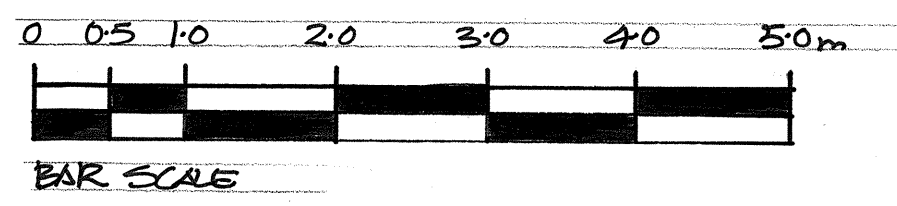

DATE	REVISIONS	REV
THIS DRAWING IS THE COPYRIGHT OF THE ARCHITECT AND SHOULD NOT BE REPRODUCED WITHOUT WRITTEN CONSENT.		
PROJECT LAND AT THE REAR OF 5 HONEYBOURNE RD. LONDON NW6.		
DRAWING EXISTING SECTION THRO GARAGE.		
DATE MAR 18	transformation ARCHITECTS	
DELT. TB	THE STUDIO 45 LANCASTER GROVE LONDON NW3 4HB TEL: 020 7424 0122 e-mail: info@transformation-architects.co.uk website: www.transformation-architects.co.uk	
COMPUTER	SCALE 1:50	DWG. No. 0000-0000 REV. No. 0