


PROPOSED GROUND FLOOR &
GARDEN PLAN
3 BEDROOM 5 PERSON 104m²

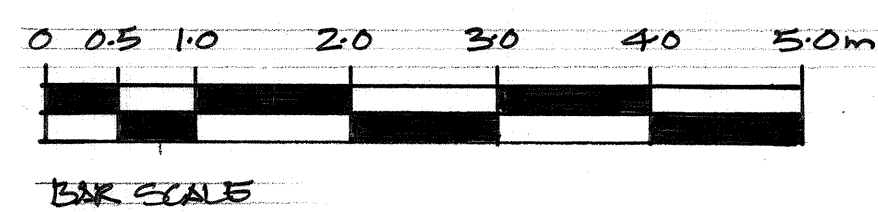

BAR SCALE

DATE	REVISIONS	REV
THIS DRAWING IS THE COPYRIGHT OF THE ARCHITECT AND SHOULD NOT BE REPRODUCED WITHOUT WRITTEN CONSENT.		
PROJECT LAND AT THE REAR OF 5 HONEYBOURNE RD LONDON NW6		
DRAWING PROPOSED GROUND FLOOR & GARDEN PLAN.		
DATE 14/12/18	transformation	
DELT [Signature]	THE STUDIO 45 LANCASTER GROVE LONDON NW3 4HB TEL: 020 7424 0122 e-mail: info@transformation-architects.co.uk website: www.transformation-architects.co.uk	
COMPUTER	SCALE 1:50	DWG. No. 2018-010 REV. No. []