

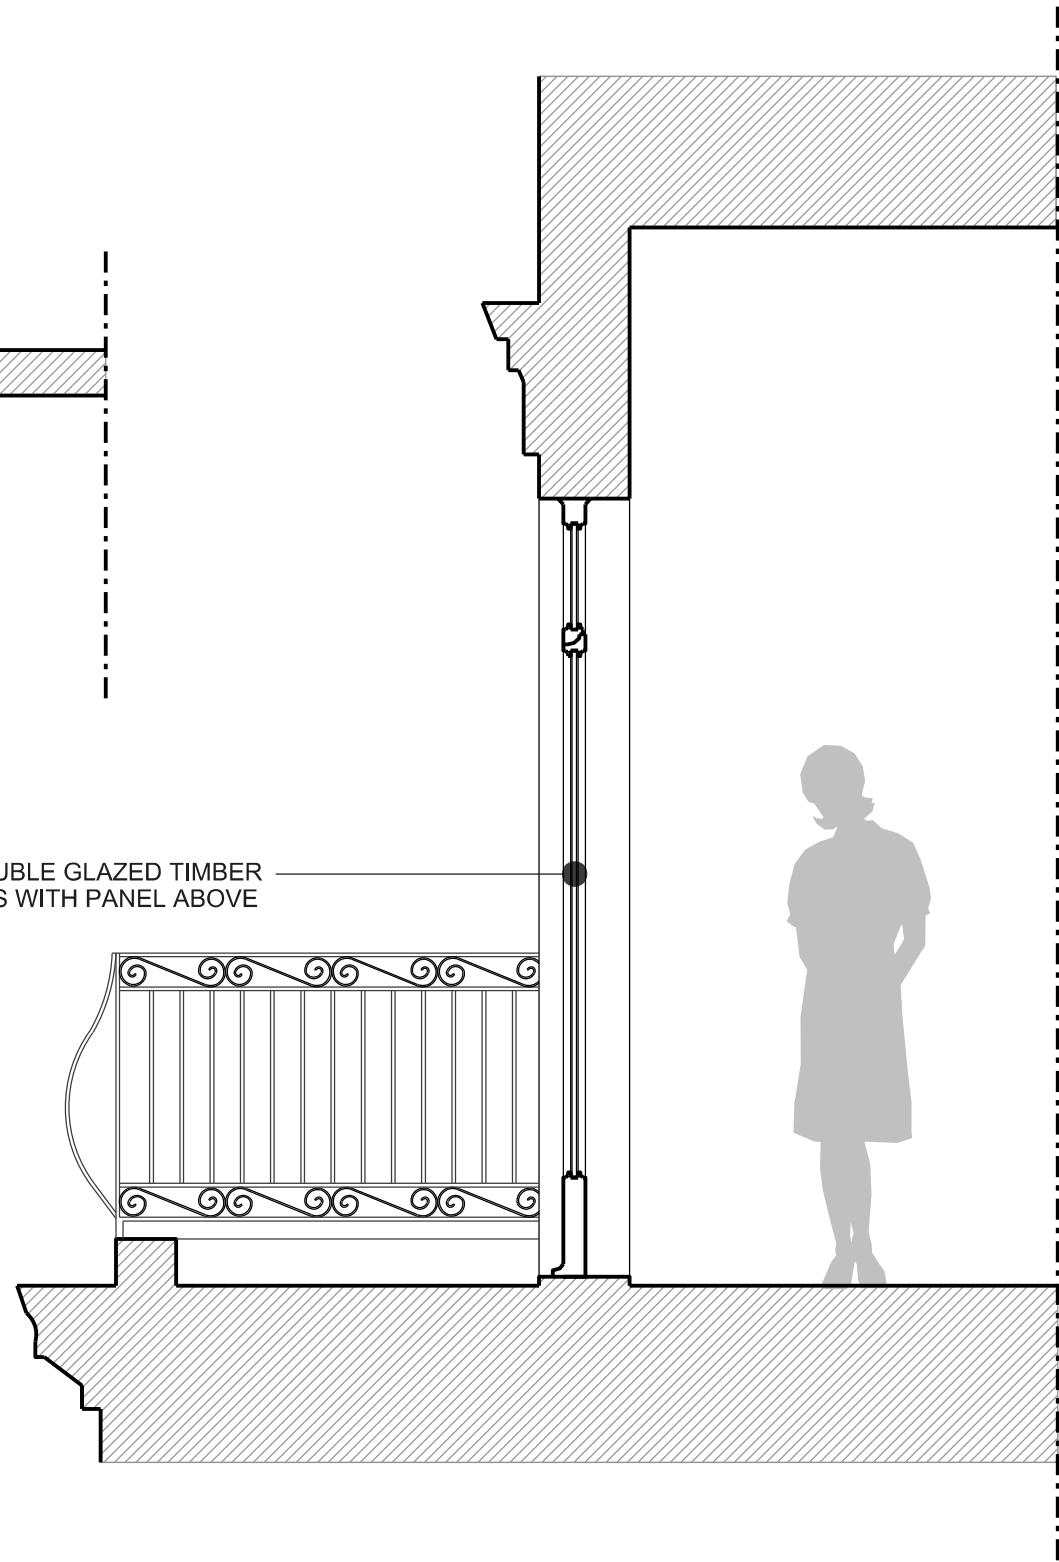


BALCONY PLAN
AS PROPOSED (1:50 @ A3)

PROPOSED DOUBLE GLAZED TIMBER
FRENCH DOORS WITH PANEL ABOVE

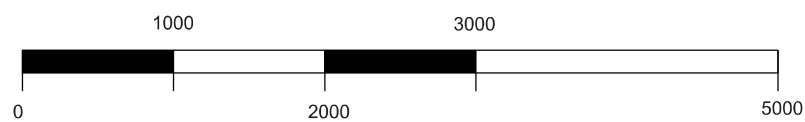

DETAIL 2
BALCONY SECTION A/A'
AS PROPOSED (1:25 @ A3)

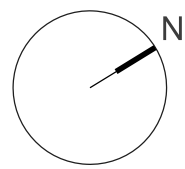

1:50 @ A3

NOTES

All measures are expressed in millimetres and are indicative only. It is the responsibility of the Contractor to check them on site.

All levels arbitrary Datum.

REV.	DATE	NOTES
A		
B		
C		
D		
E		
F		
G		
H		

PROJECT
**FIRST FLOOR FLAT
18 BELSIZE GROVE
NW3 4UN London**

CLIENT
Mr. YURIY SHPEK

TITLE
**BALCONY PLAN & SECTION
AS PROPOSED**

DESIGN ARCHITECTS
PIETRO BELLI DESIGN
info@pietrobellidesign.com

DATE
14 MARCH 2018

FILE NAME
301_BG04

DRAWN BY
PB

SCALE
1:50 @ A3

DRAWING NO.
04

REV.
A