




EXISTING GROUND FLOOR
Scale 1:50

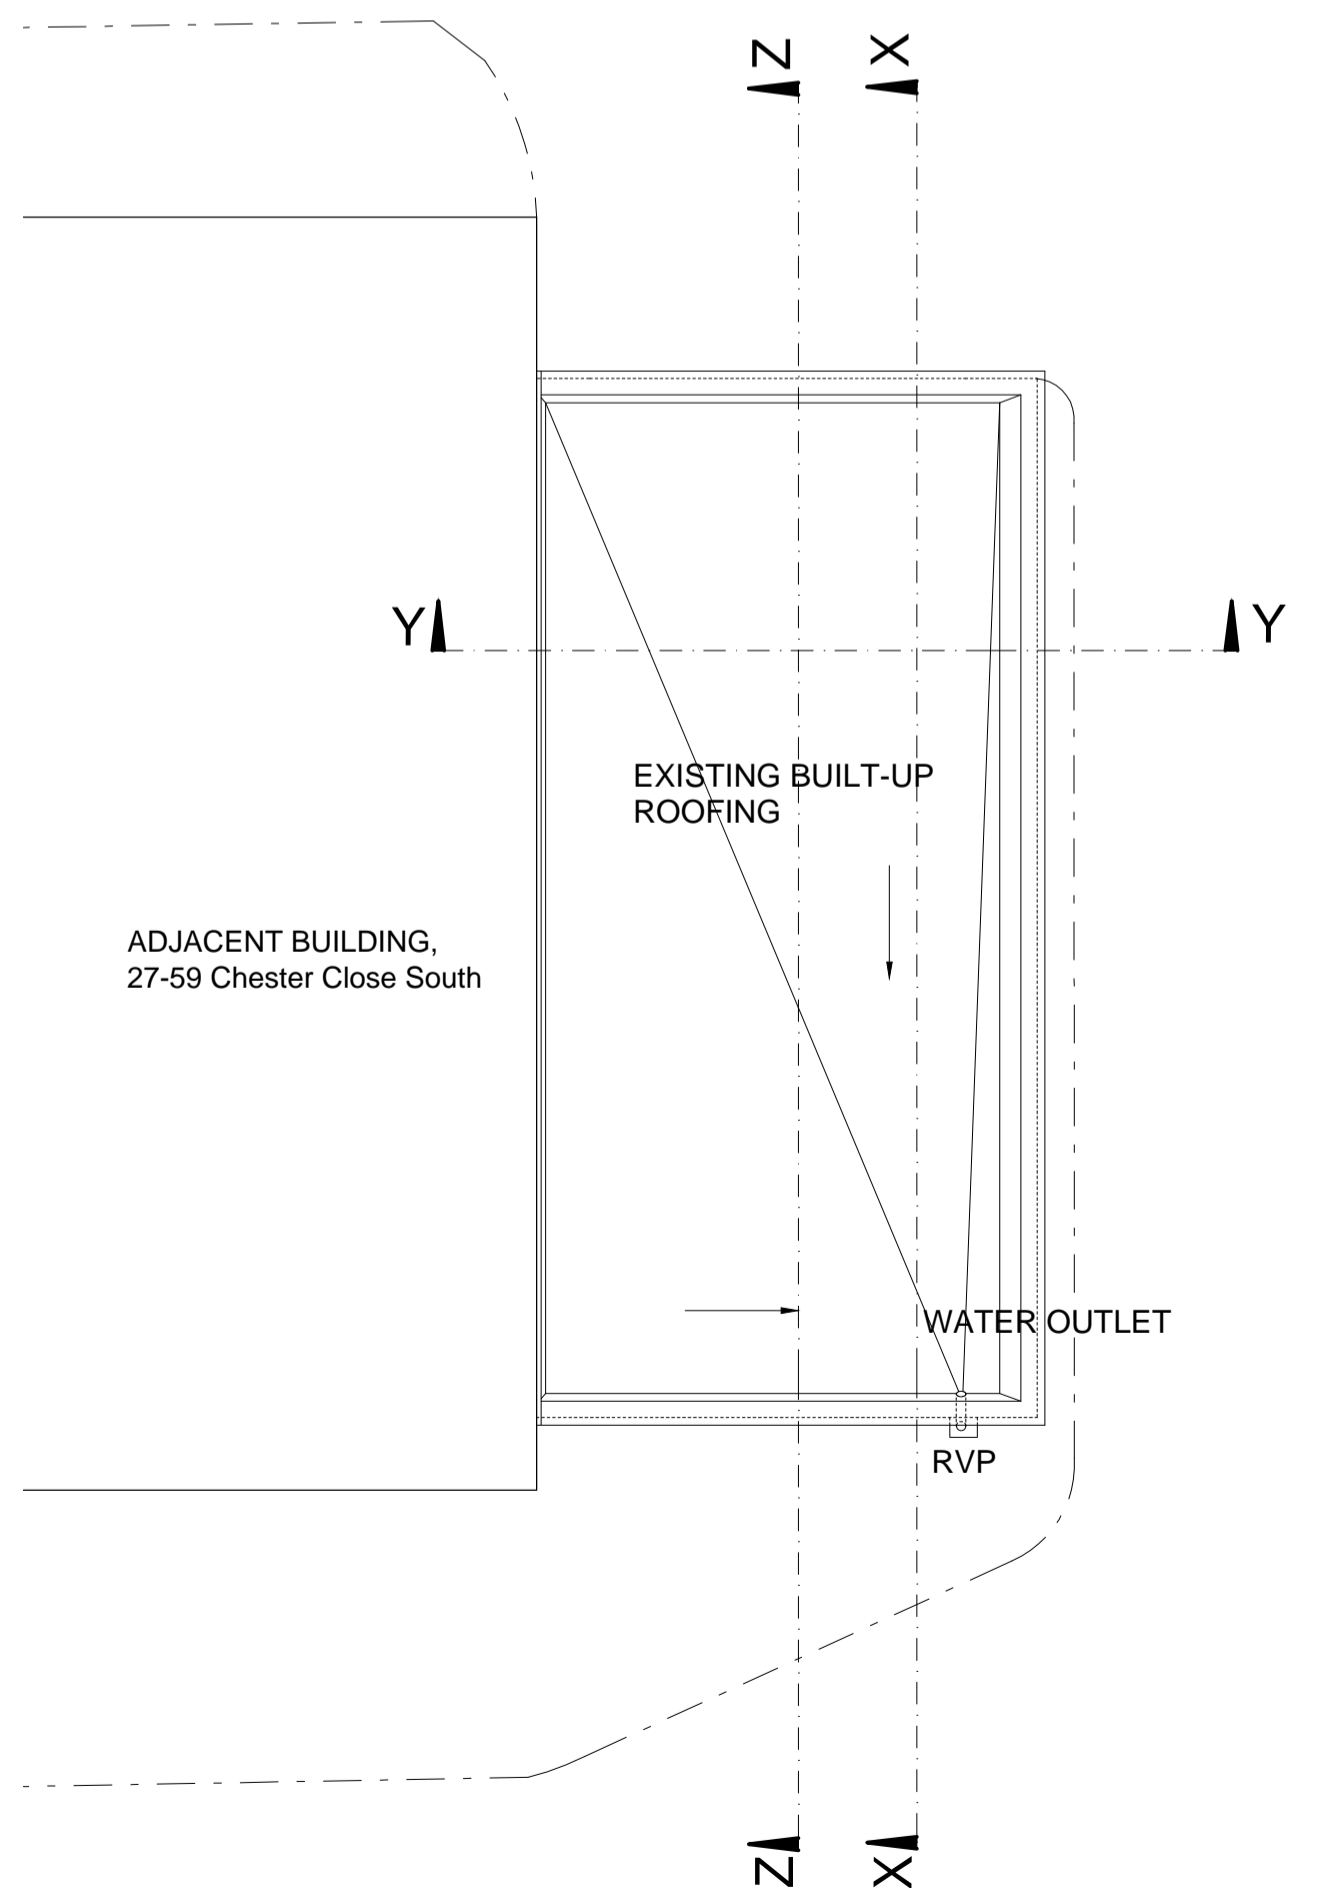


EXISTING ROOF
Scale 1:50

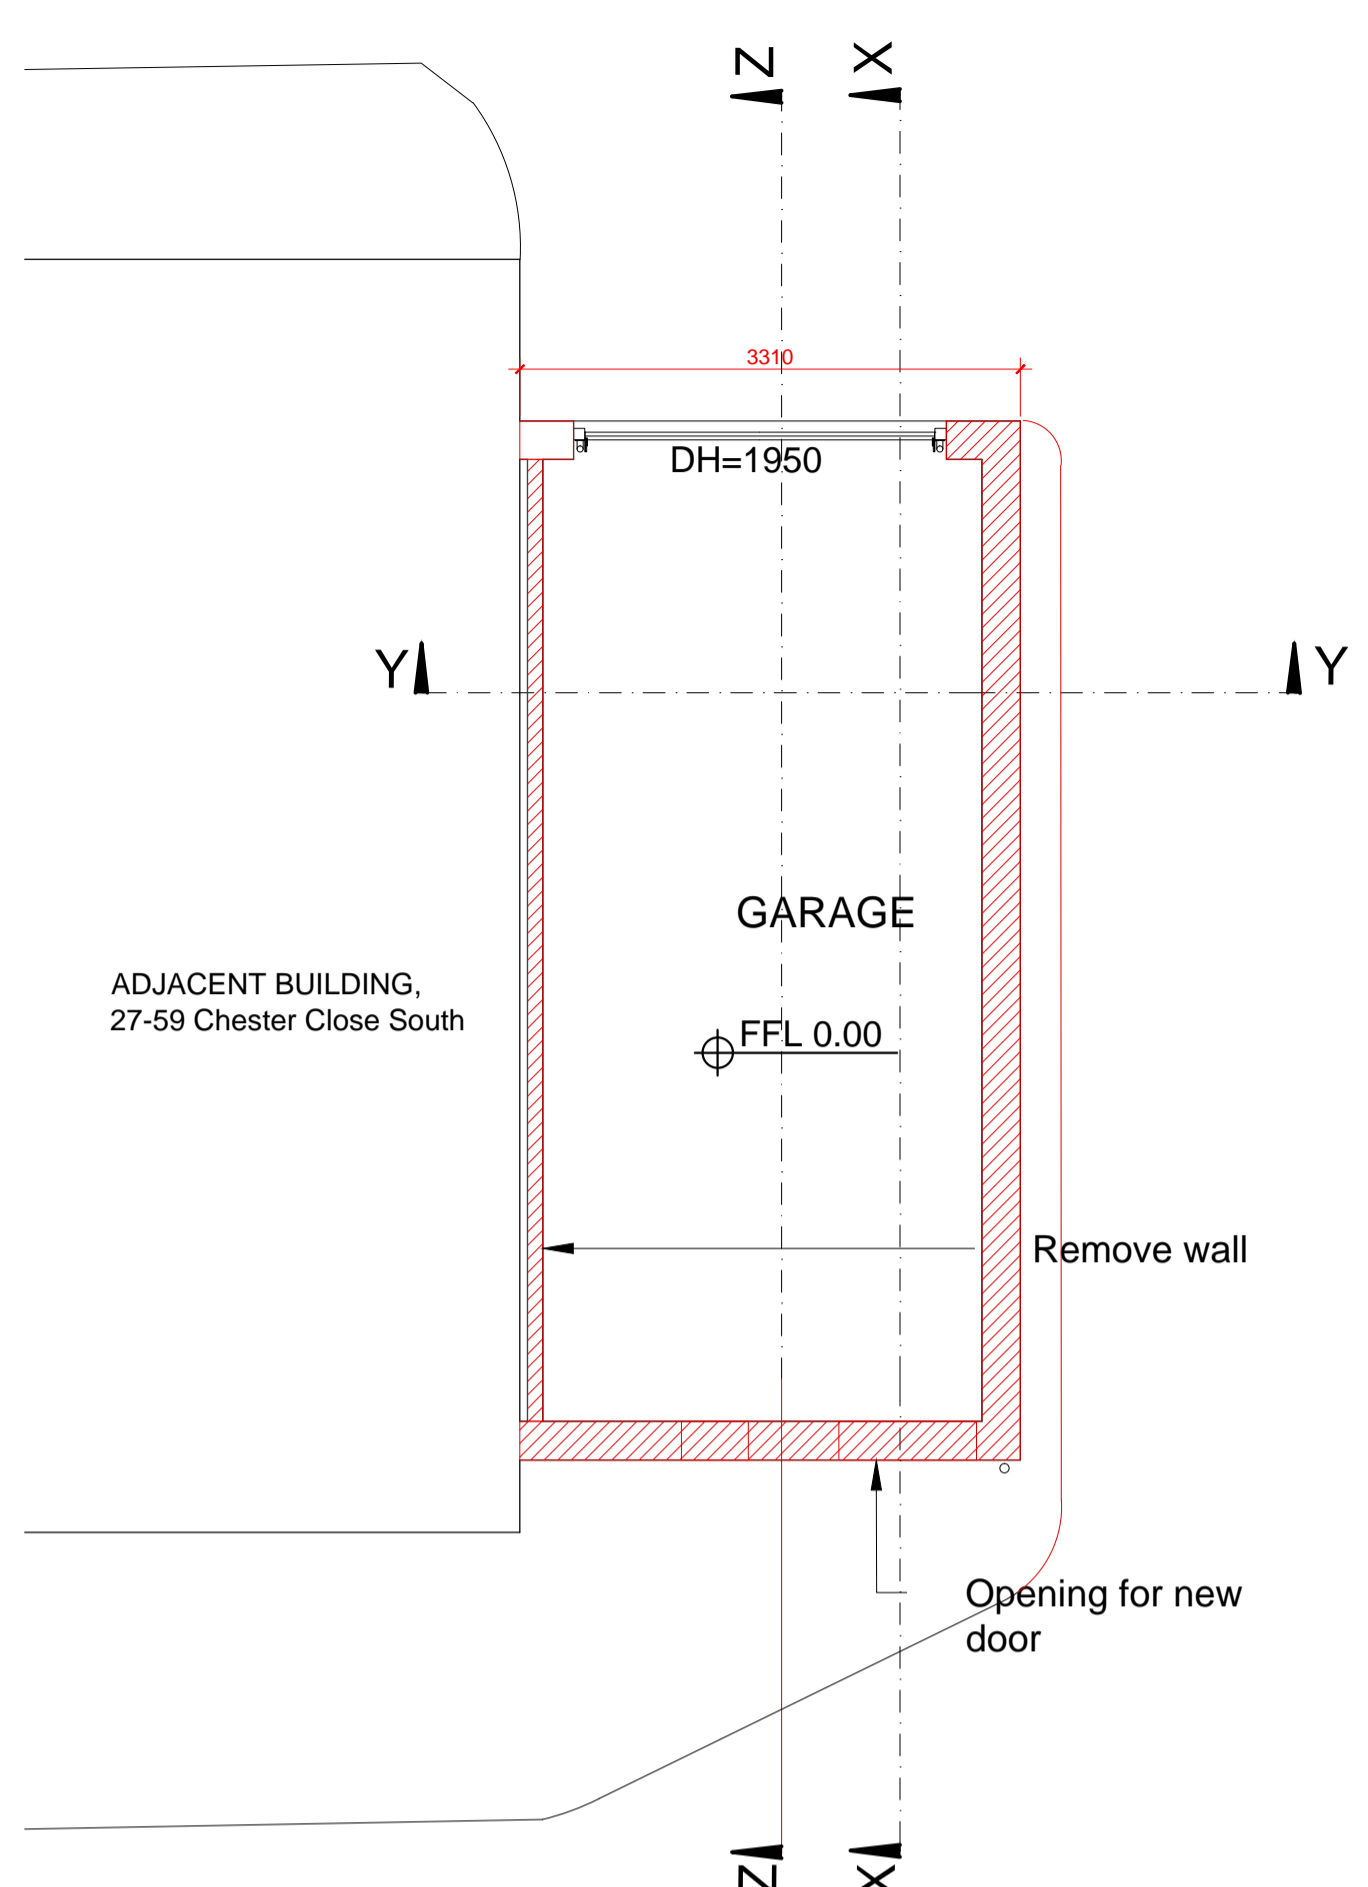

DEMOLITION GROUND FLOOR
Scale 1:50

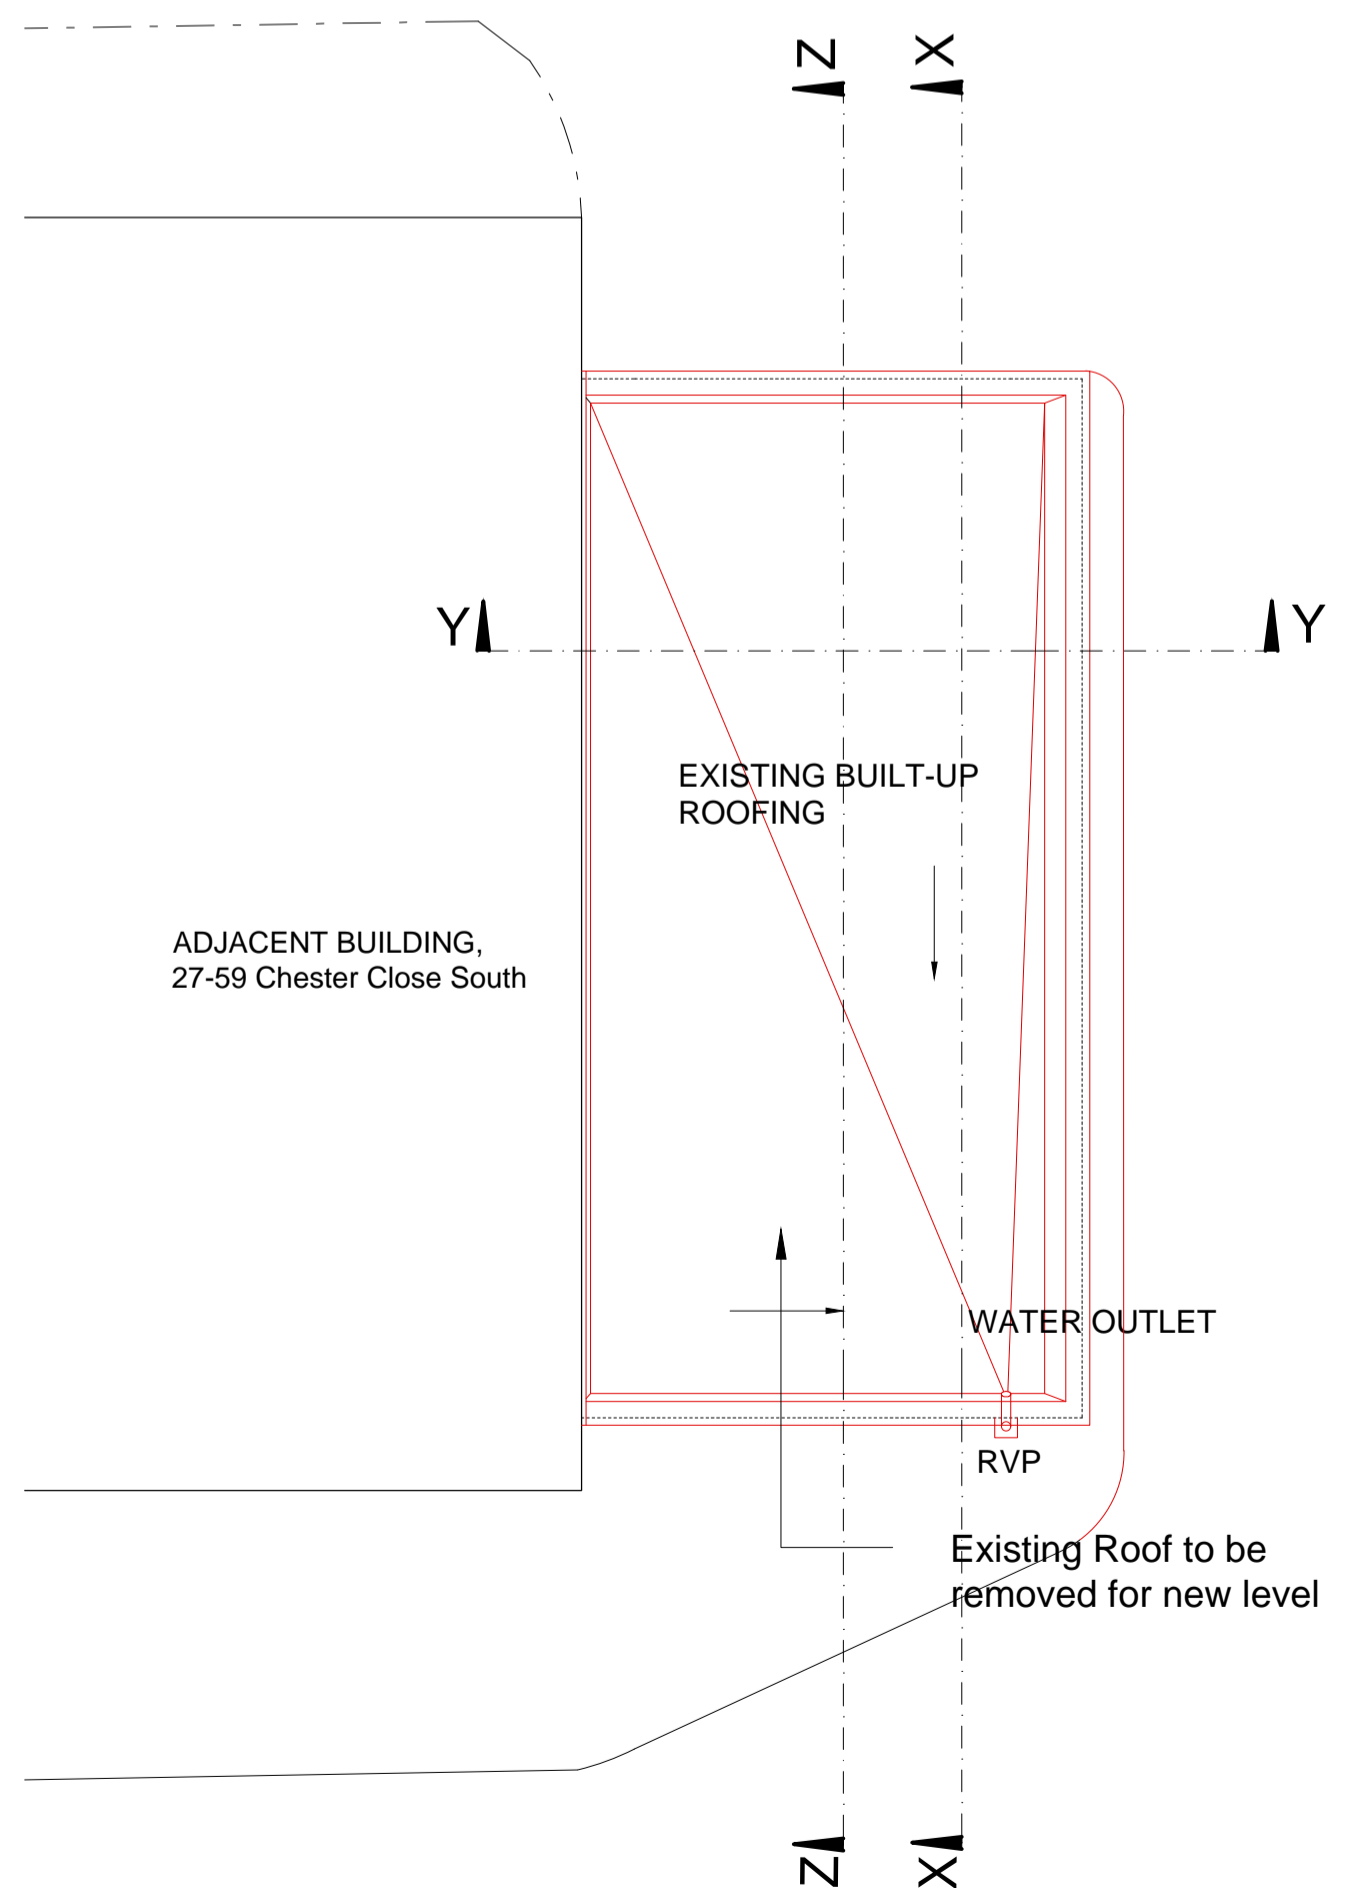

DEMOLITION ROOF FLOOR
Scale 1:50

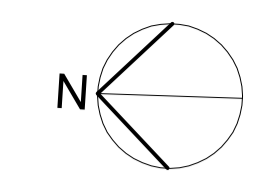

NOTES
 CONTRACTORS MUST VERIFY ALL DIMENSIONS ON SITE BEFORE COMMENCING ANY WORK OR SHOP DRAWINGS. FIGURED DIMENSIONS ARE TO BE USED IN PREFERENCE TO SCALED DIMENSIONS. IF THIS DRAWING EXCEEDS THE QUANTITIES TAKEN IN ANY WAY, THE DESIGNERS ARE TO BE INFORMED BEFORE THE WORK IS INITIATED.
 BEMMENT INTERIOR DESIGN COPYRIGHT

REV.	DESCRIPTION	DATE	INIT.
-	FIRST ISSUE	20/09/17	EB

REV.	DESCRIPTION	DATE	INIT.
-	FIRST ISSUE	20/09/17	EB

REV.	DESCRIPTION	DATE	INIT.
-	FIRST ISSUE	20/09/17	EB

3 Lyndhurst Road
 Rugby
 CV21 4HL
 T: 07980636847
 www.bemmentinteriordesign.co.uk

STATUS **PLANNING**
 CLIENT **John Seifert**
 JOB **Garage 5, Chester Close South NW1 4JG**
 TITLE **GARAGE EXTENSION EXISTING / DEMOLITION PROPOSED PLANS**

SCALE **A1 @ 1:50** DATE **20/09/17**
 DRAWING No. **104-03** REVISION No. **-**



TO BE DEMOLISHED / STRIPPED OUT