




**NOTES**  
 CONTRACTORS MUST VERIFY ALL DIMENSIONS ON SITE BEFORE COMMENCING ANY WORK OR SHOP DRAWINGS. FIGURED DIMENSIONS ARE TO BE USED IN PREFERENCE TO SCALED DIMENSIONS. IF THIS DRAWING EXCEEDS THE QUANTITIES TAKEN IN ANY WAY, THE DESIGNERS ARE TO BE INFORMED BEFORE THE WORK IS INITIATED. BEMMENT INTERIOR DESIGN COPYRIGHT

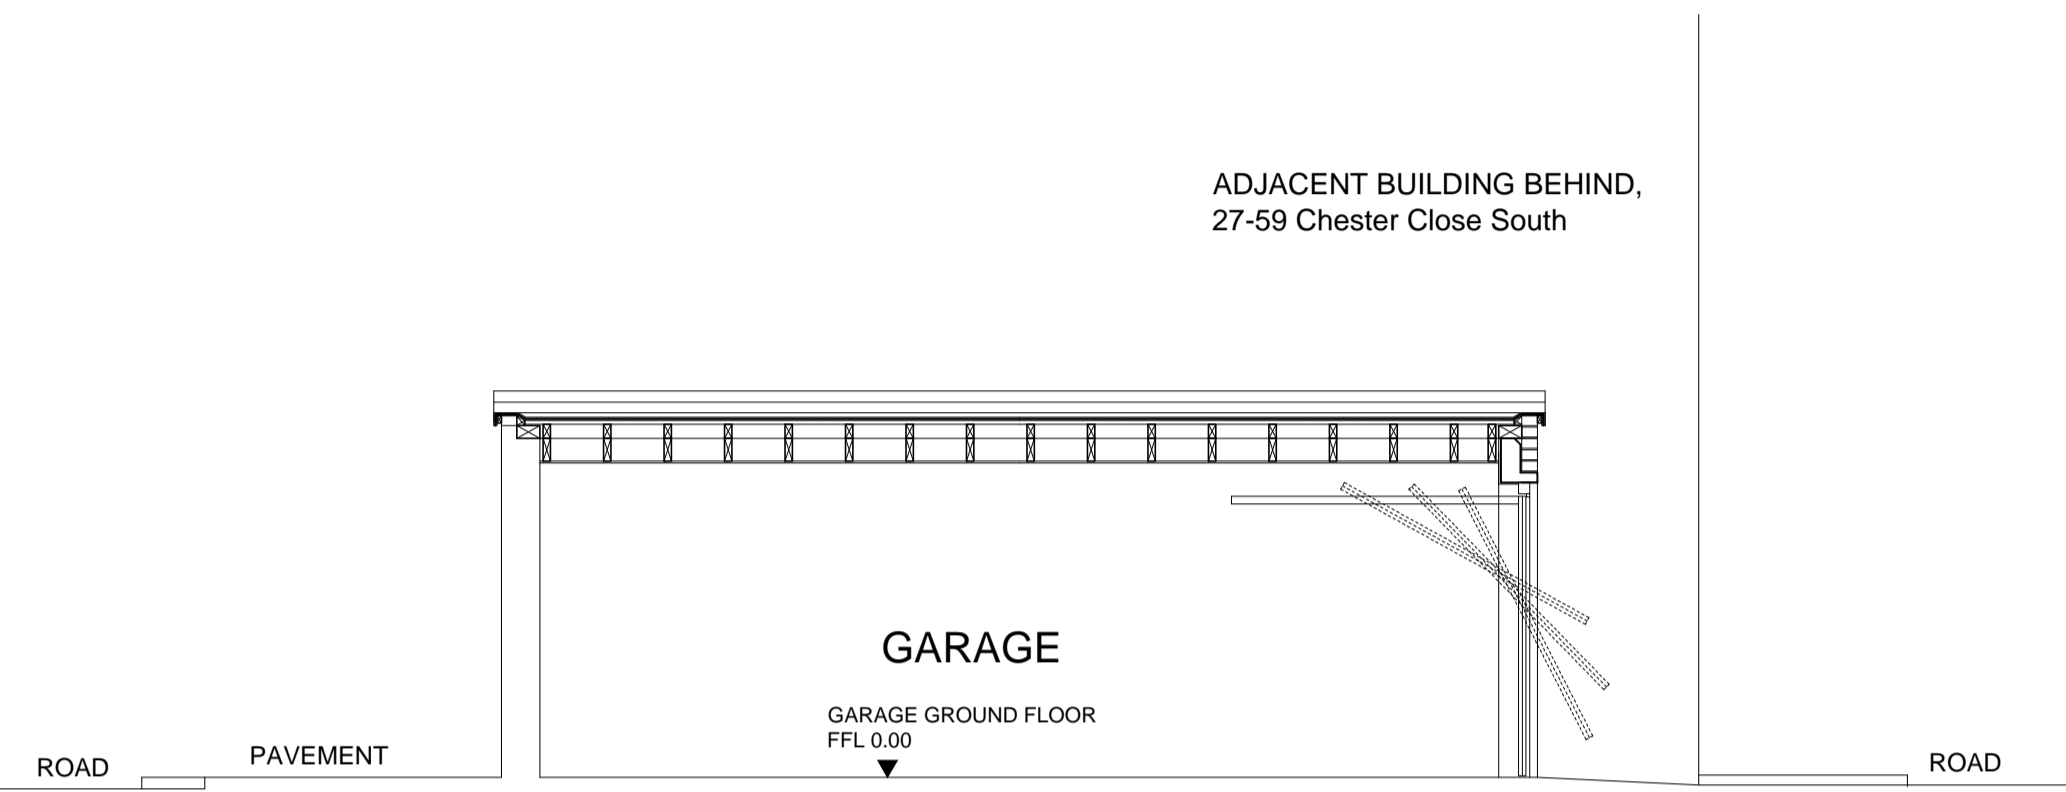

EXISTING SECTION X-X Scale 1:50

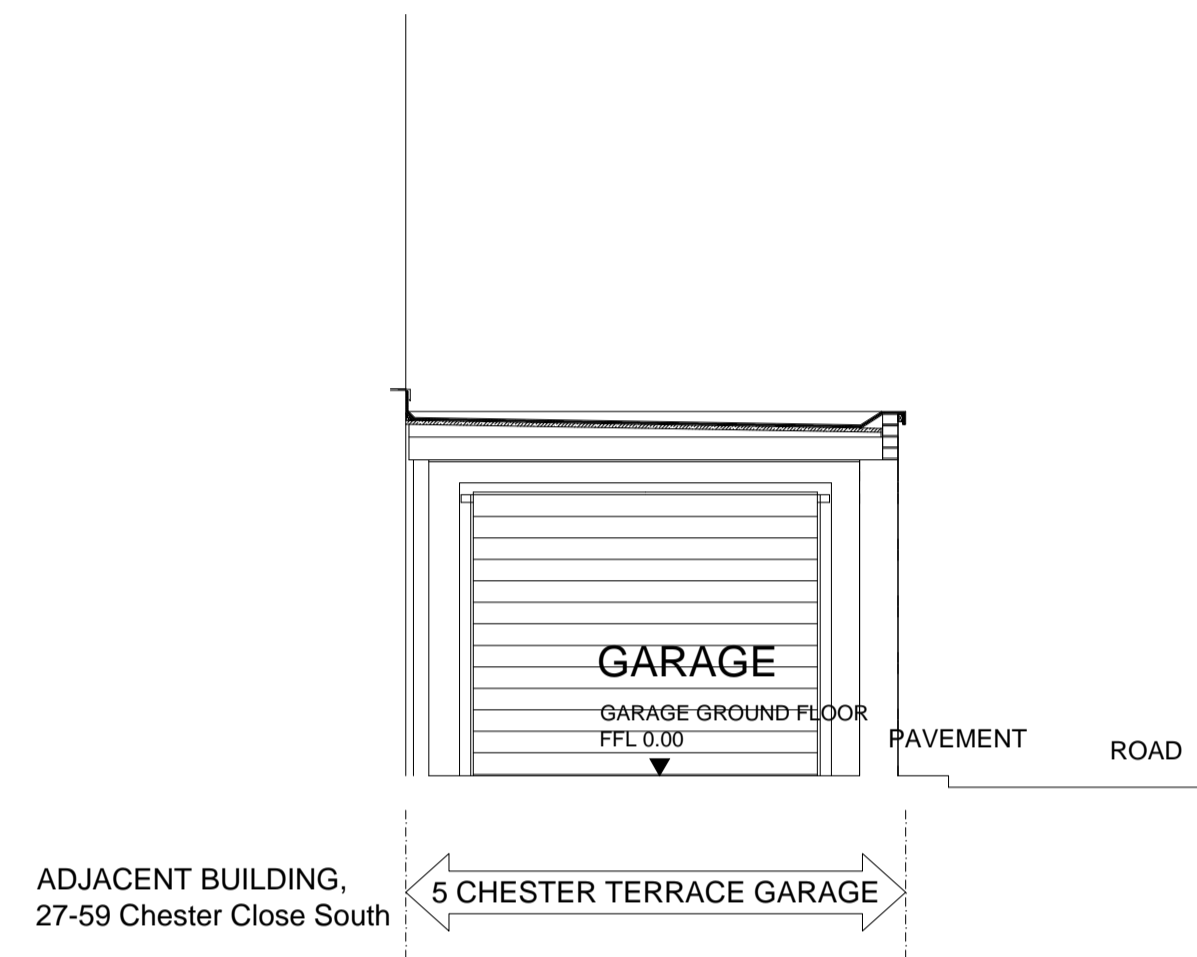


EXISTING SECTION Y-Y Scale 1:50

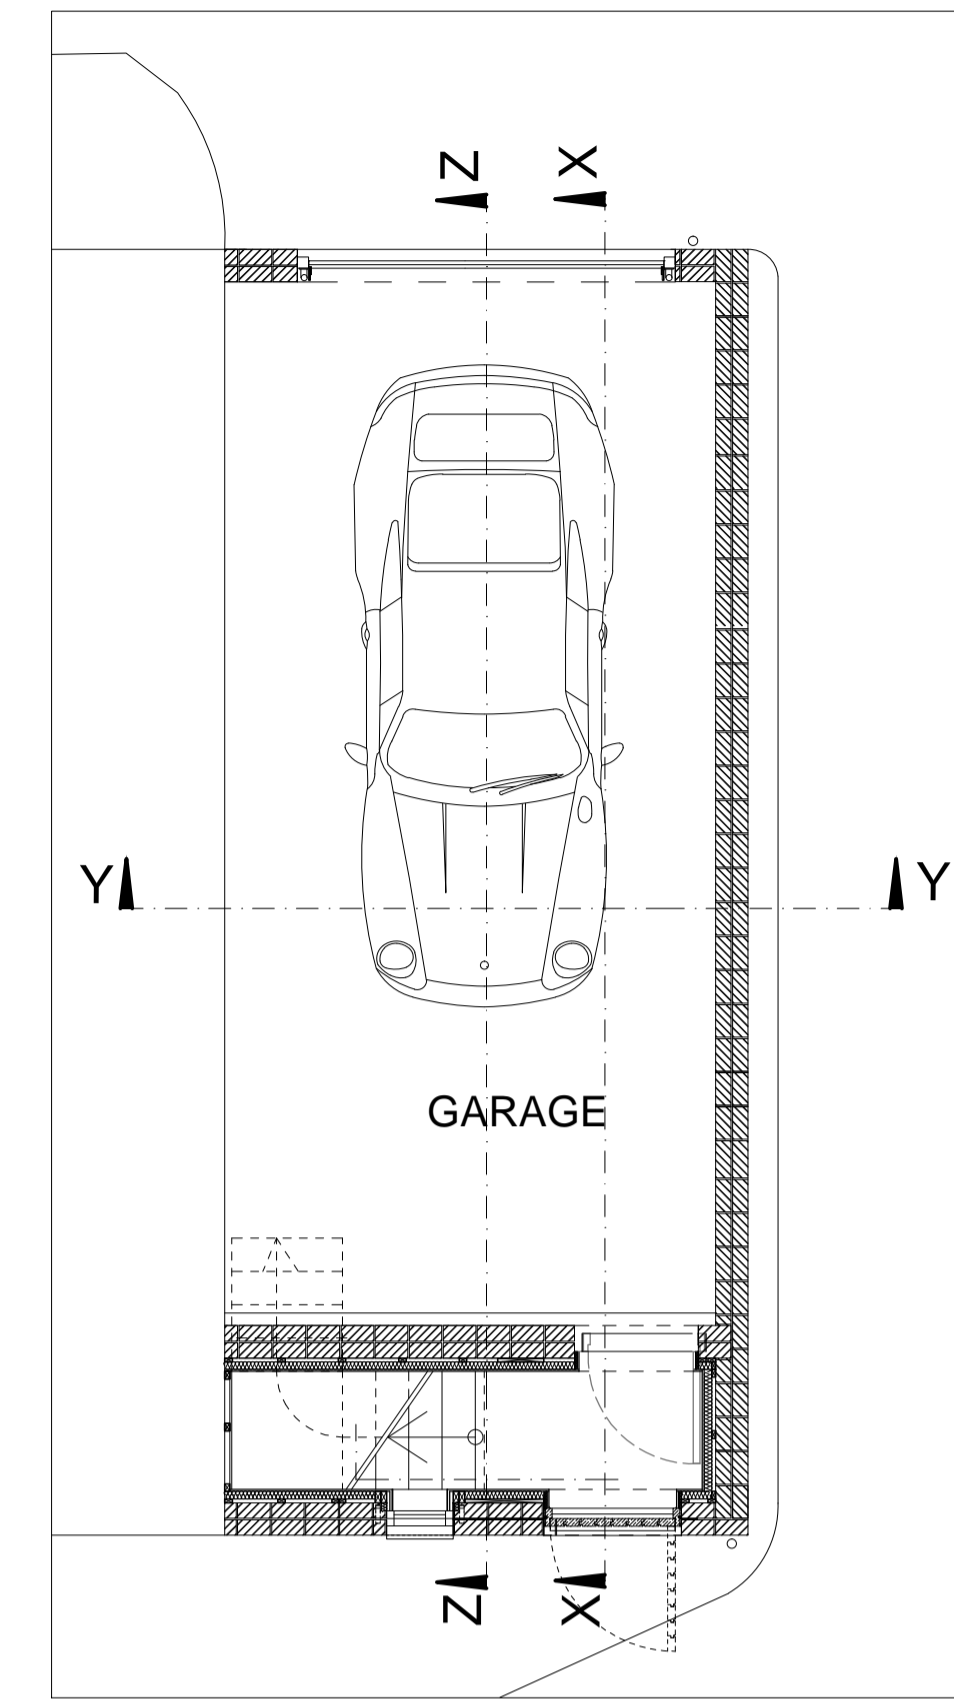


KEY PLAN Scale 1:50


REV.	DESCRIPTION	DATE	INIT.
-	FIRST ISSUE	20/09/17	EB

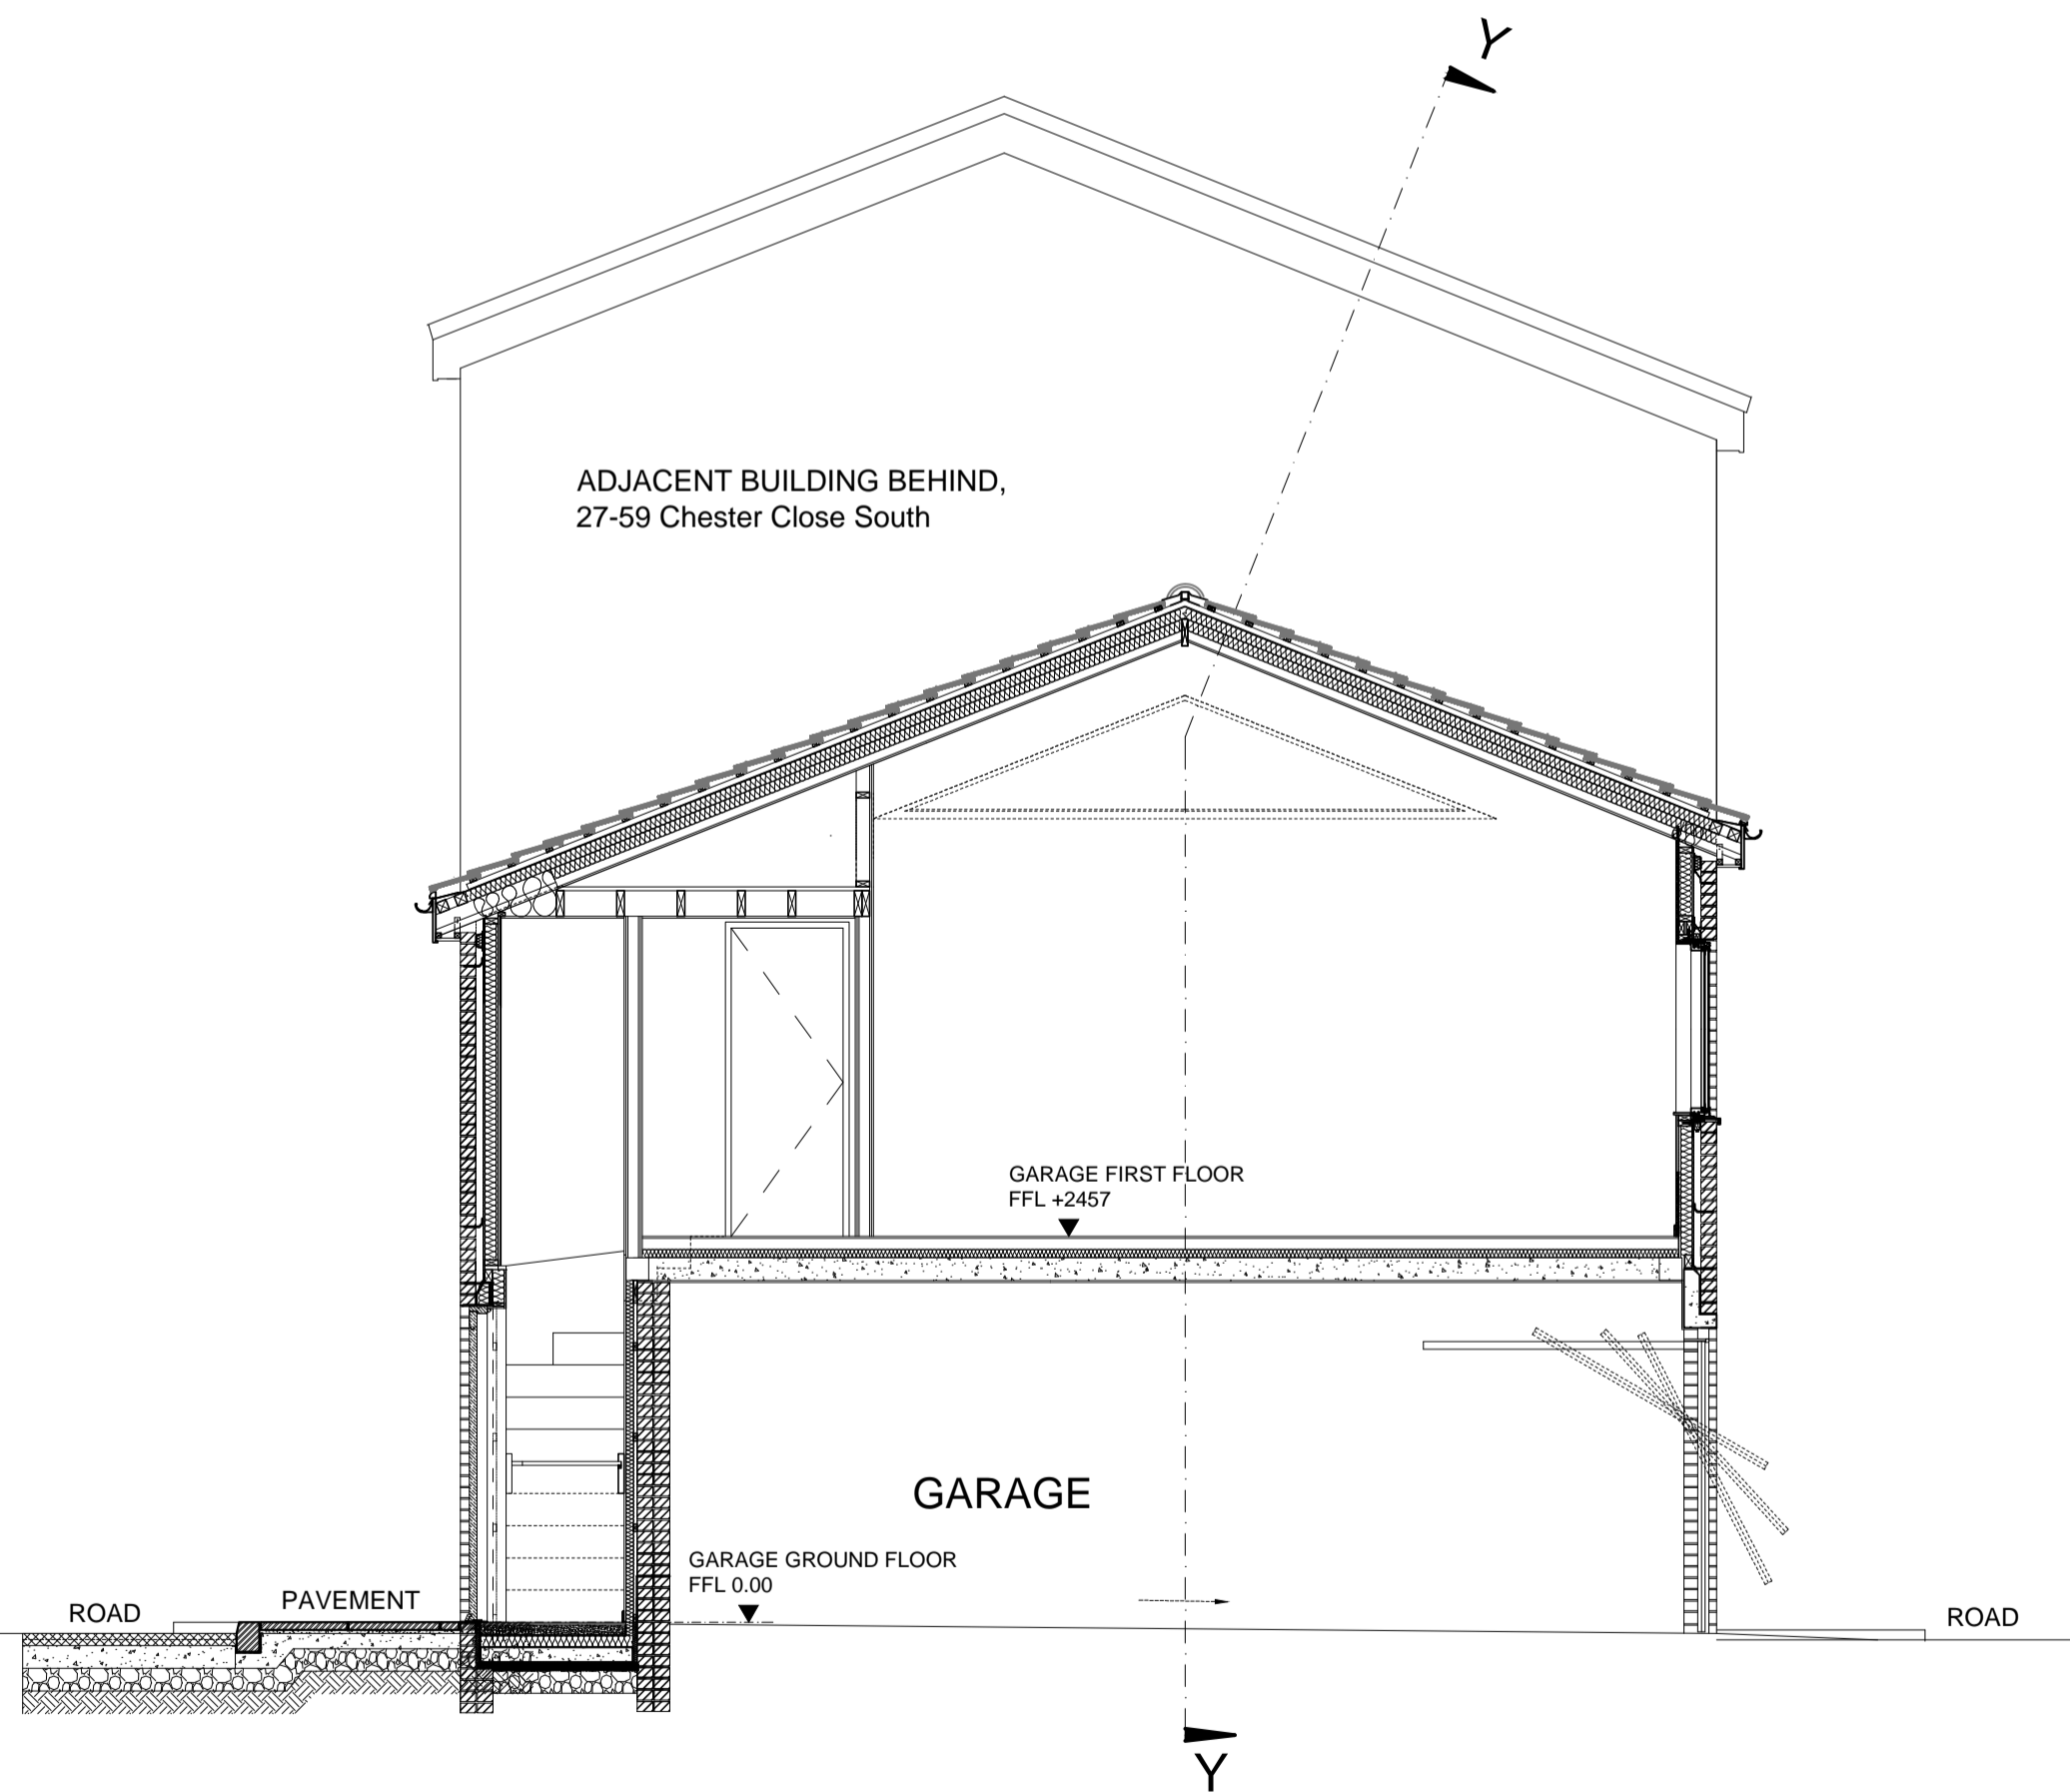

PROPOSED SECTION X-X Scale 1:50

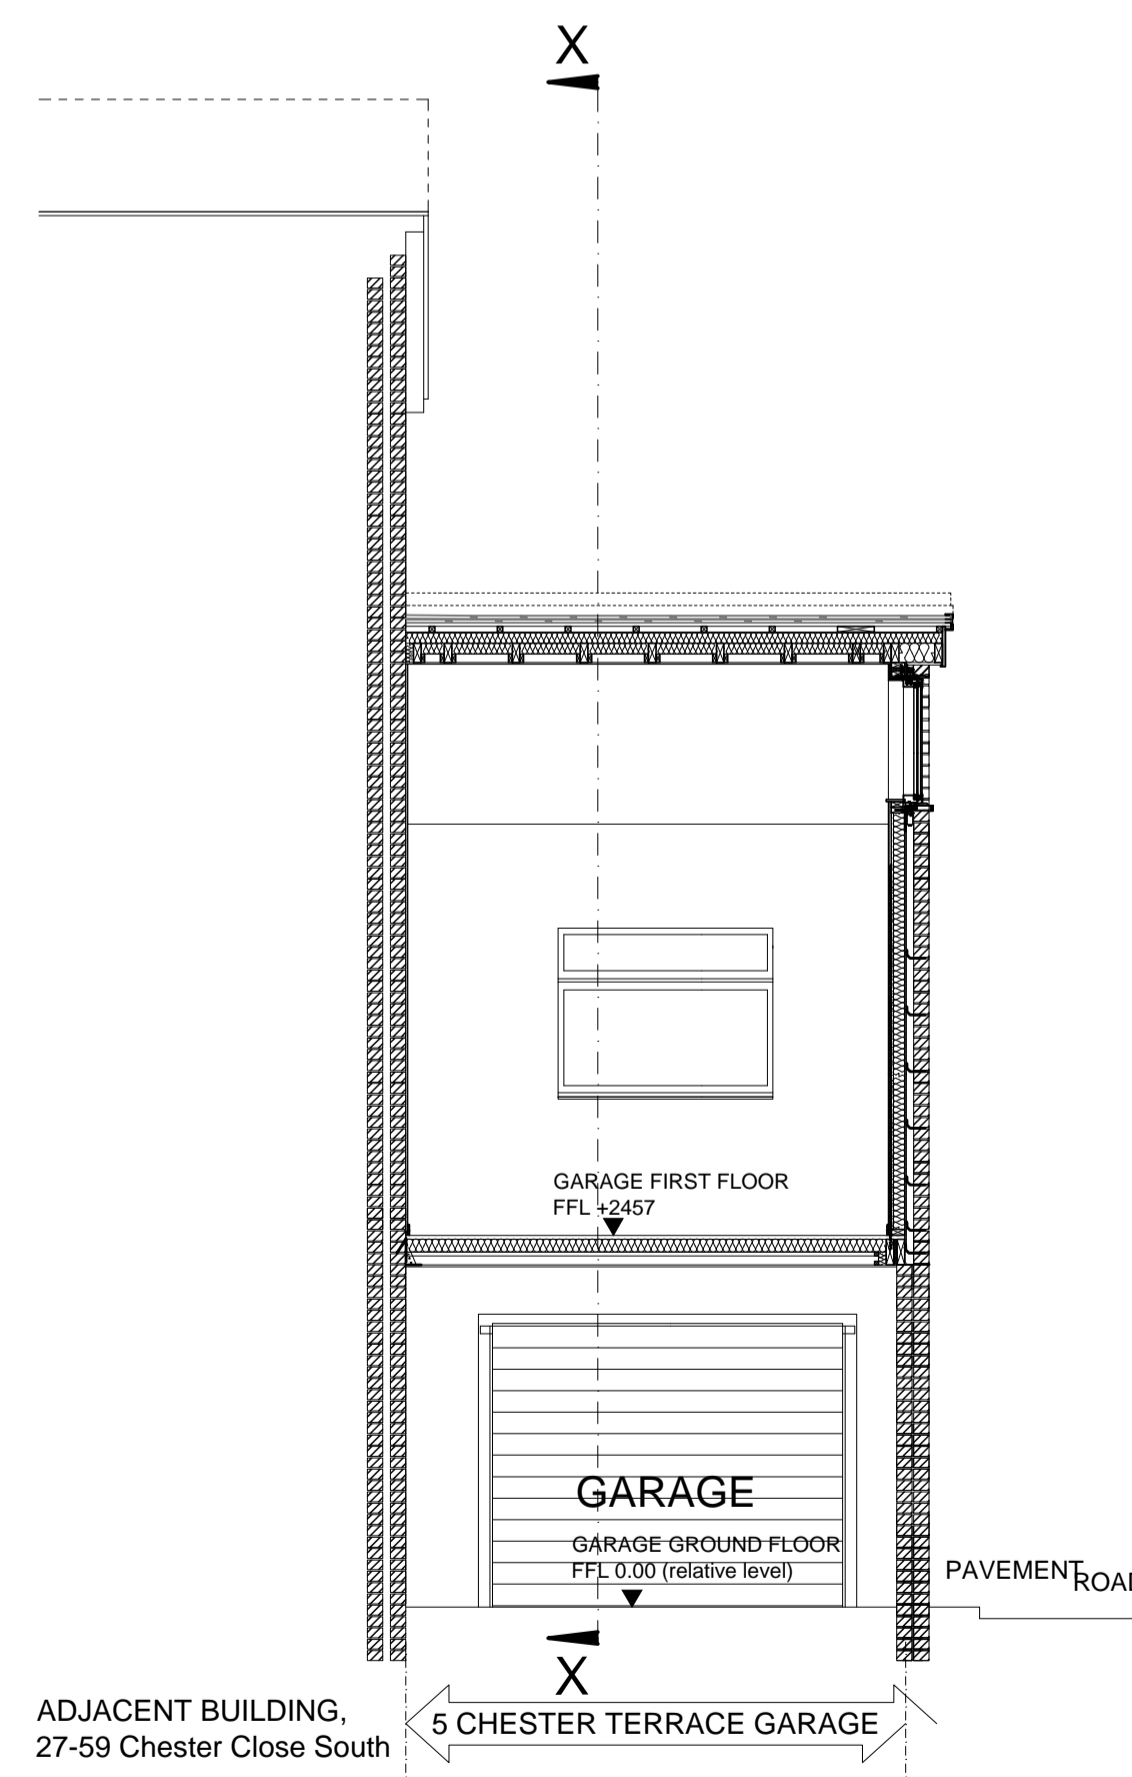

PROPOSED SECTION Y-Y Scale 1:50

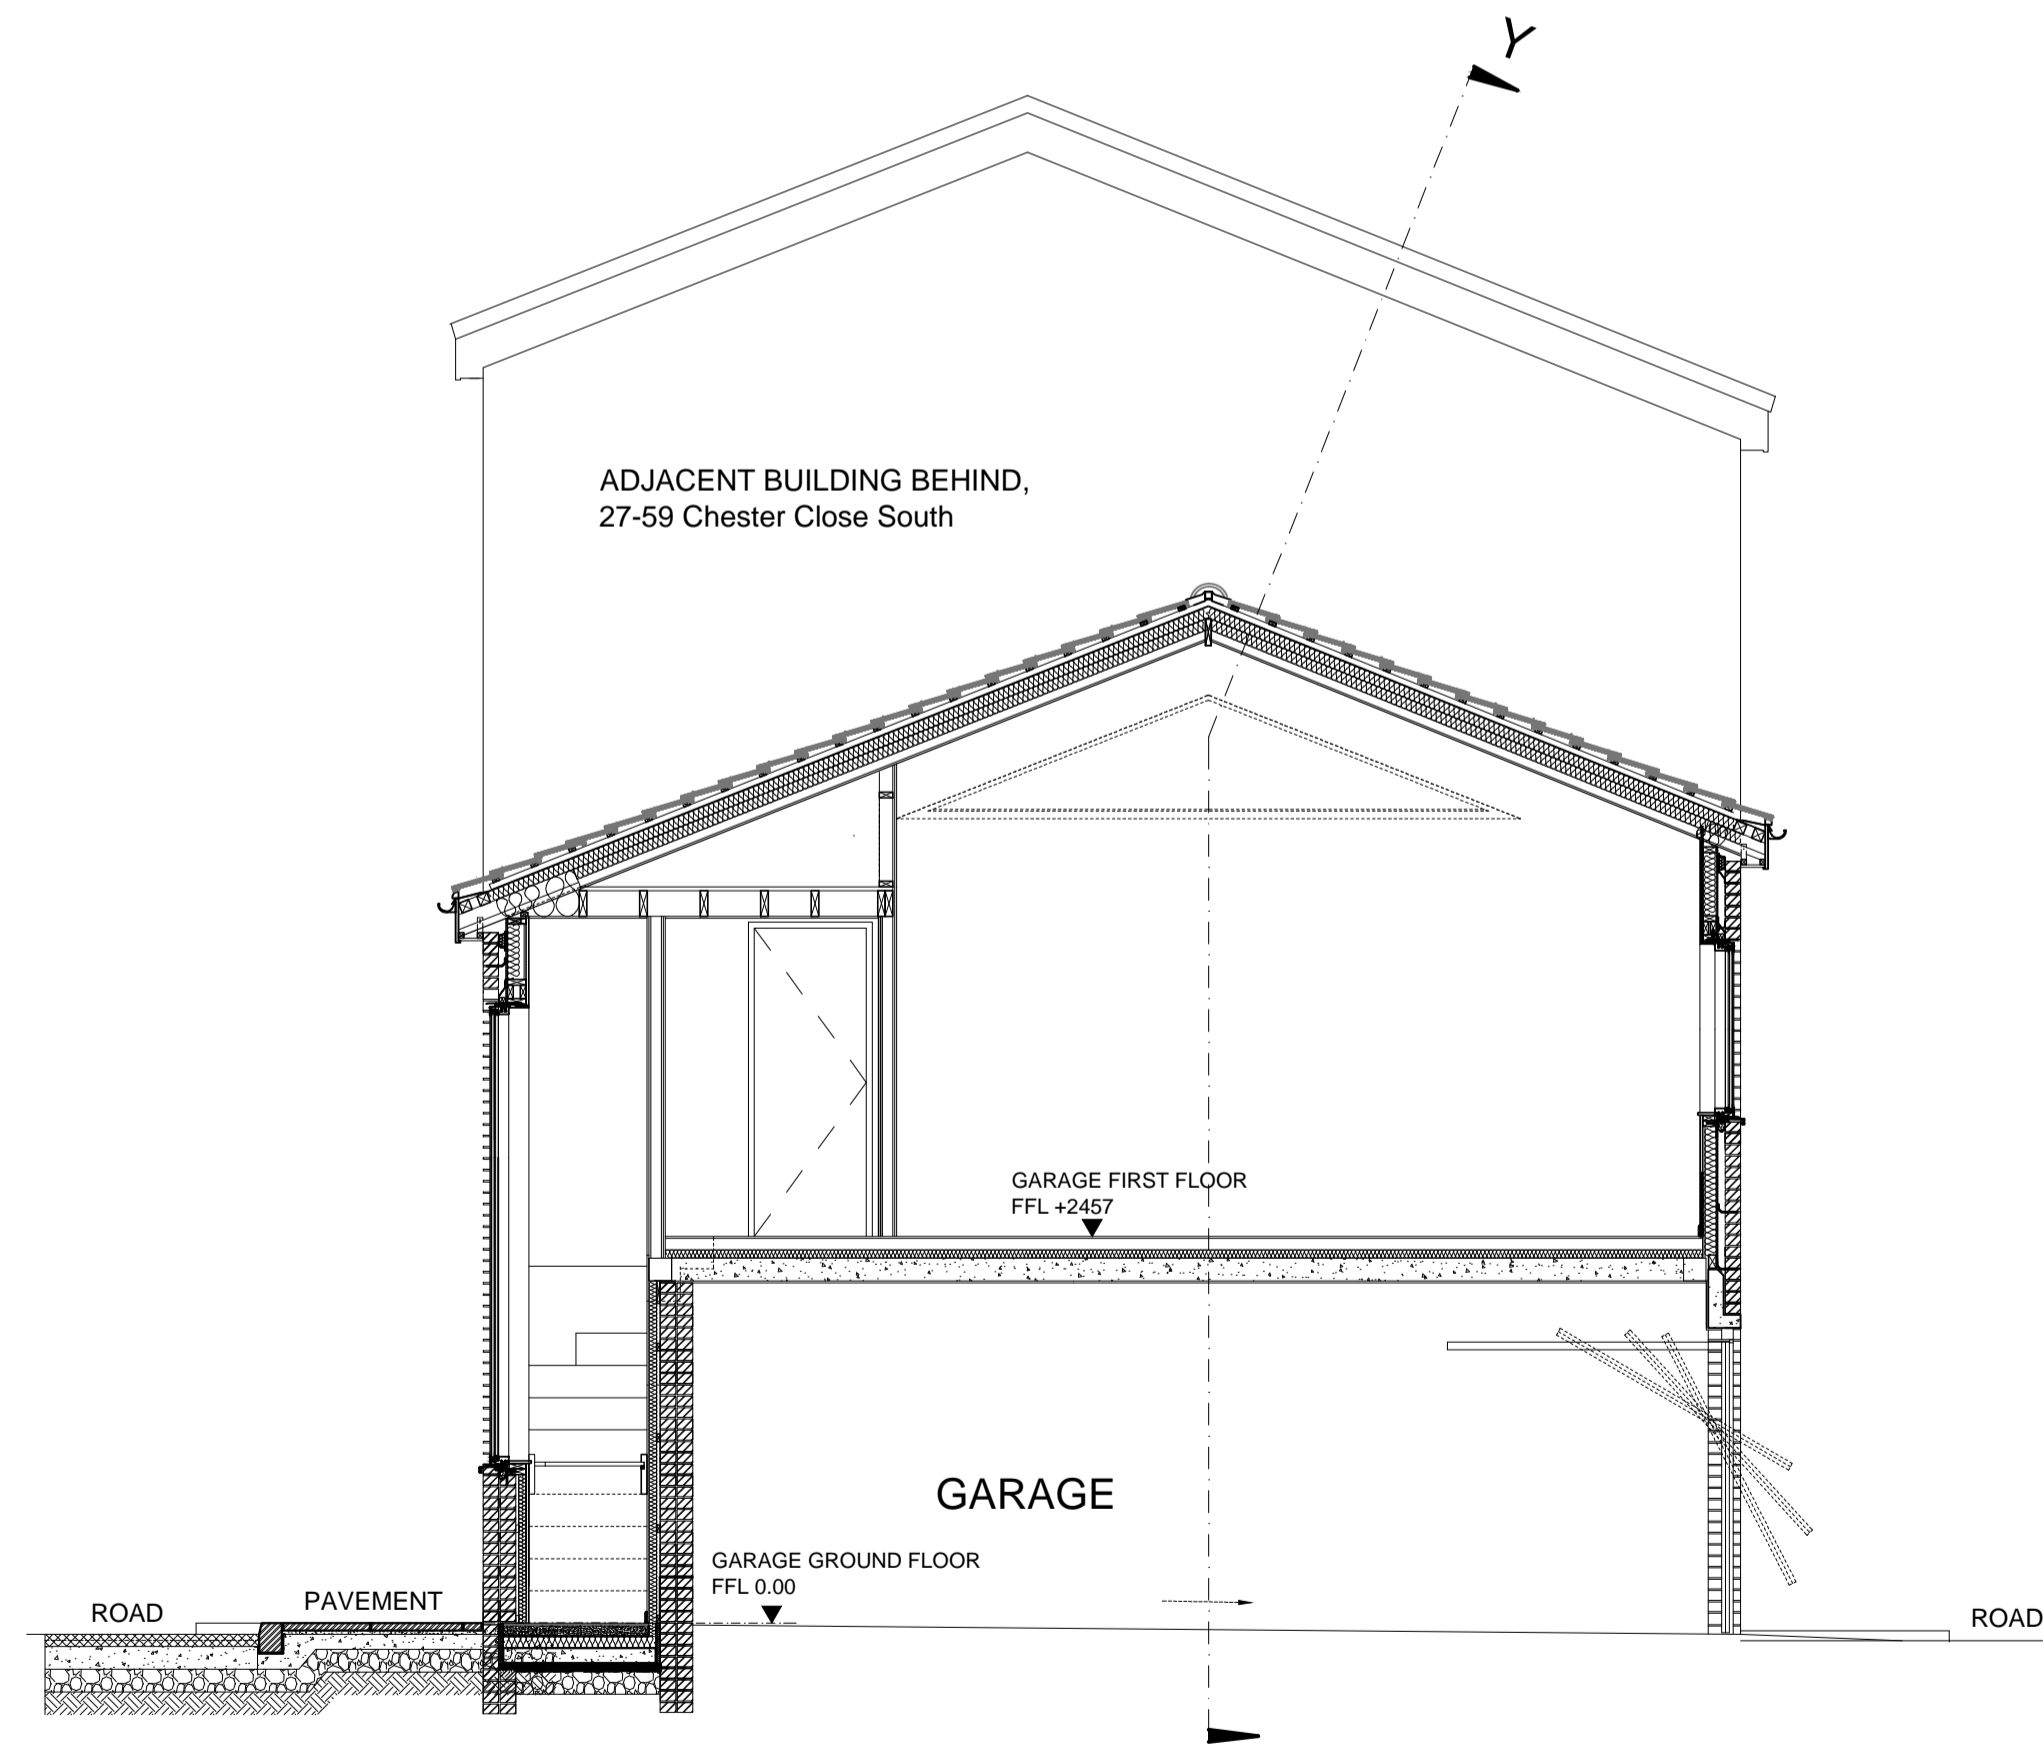


PROPOSED SECTION Z-Z Scale 1:50

**Bemment**  
Interior Design

3 Lyndhurst Road  
Rugby  
CV21 4HL  
T: 07980636847  
www.bemmentinteriordesign.co.uk

STATUS	PLANNING
CLIENT	John Seifert
JOB	Garage 5, Chester Close South NW1 4JG
TITLE	GARAGE EXTENSION EXISTING / PROPOSED SECTIONS

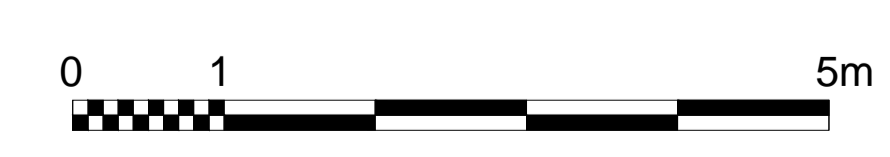

SCALE	A1 @ 1:50	DATE	20/09/17
DRAWING No.	104 - 06	REVISION No.	-