



NOTES:  
Specification of railings: L30/268

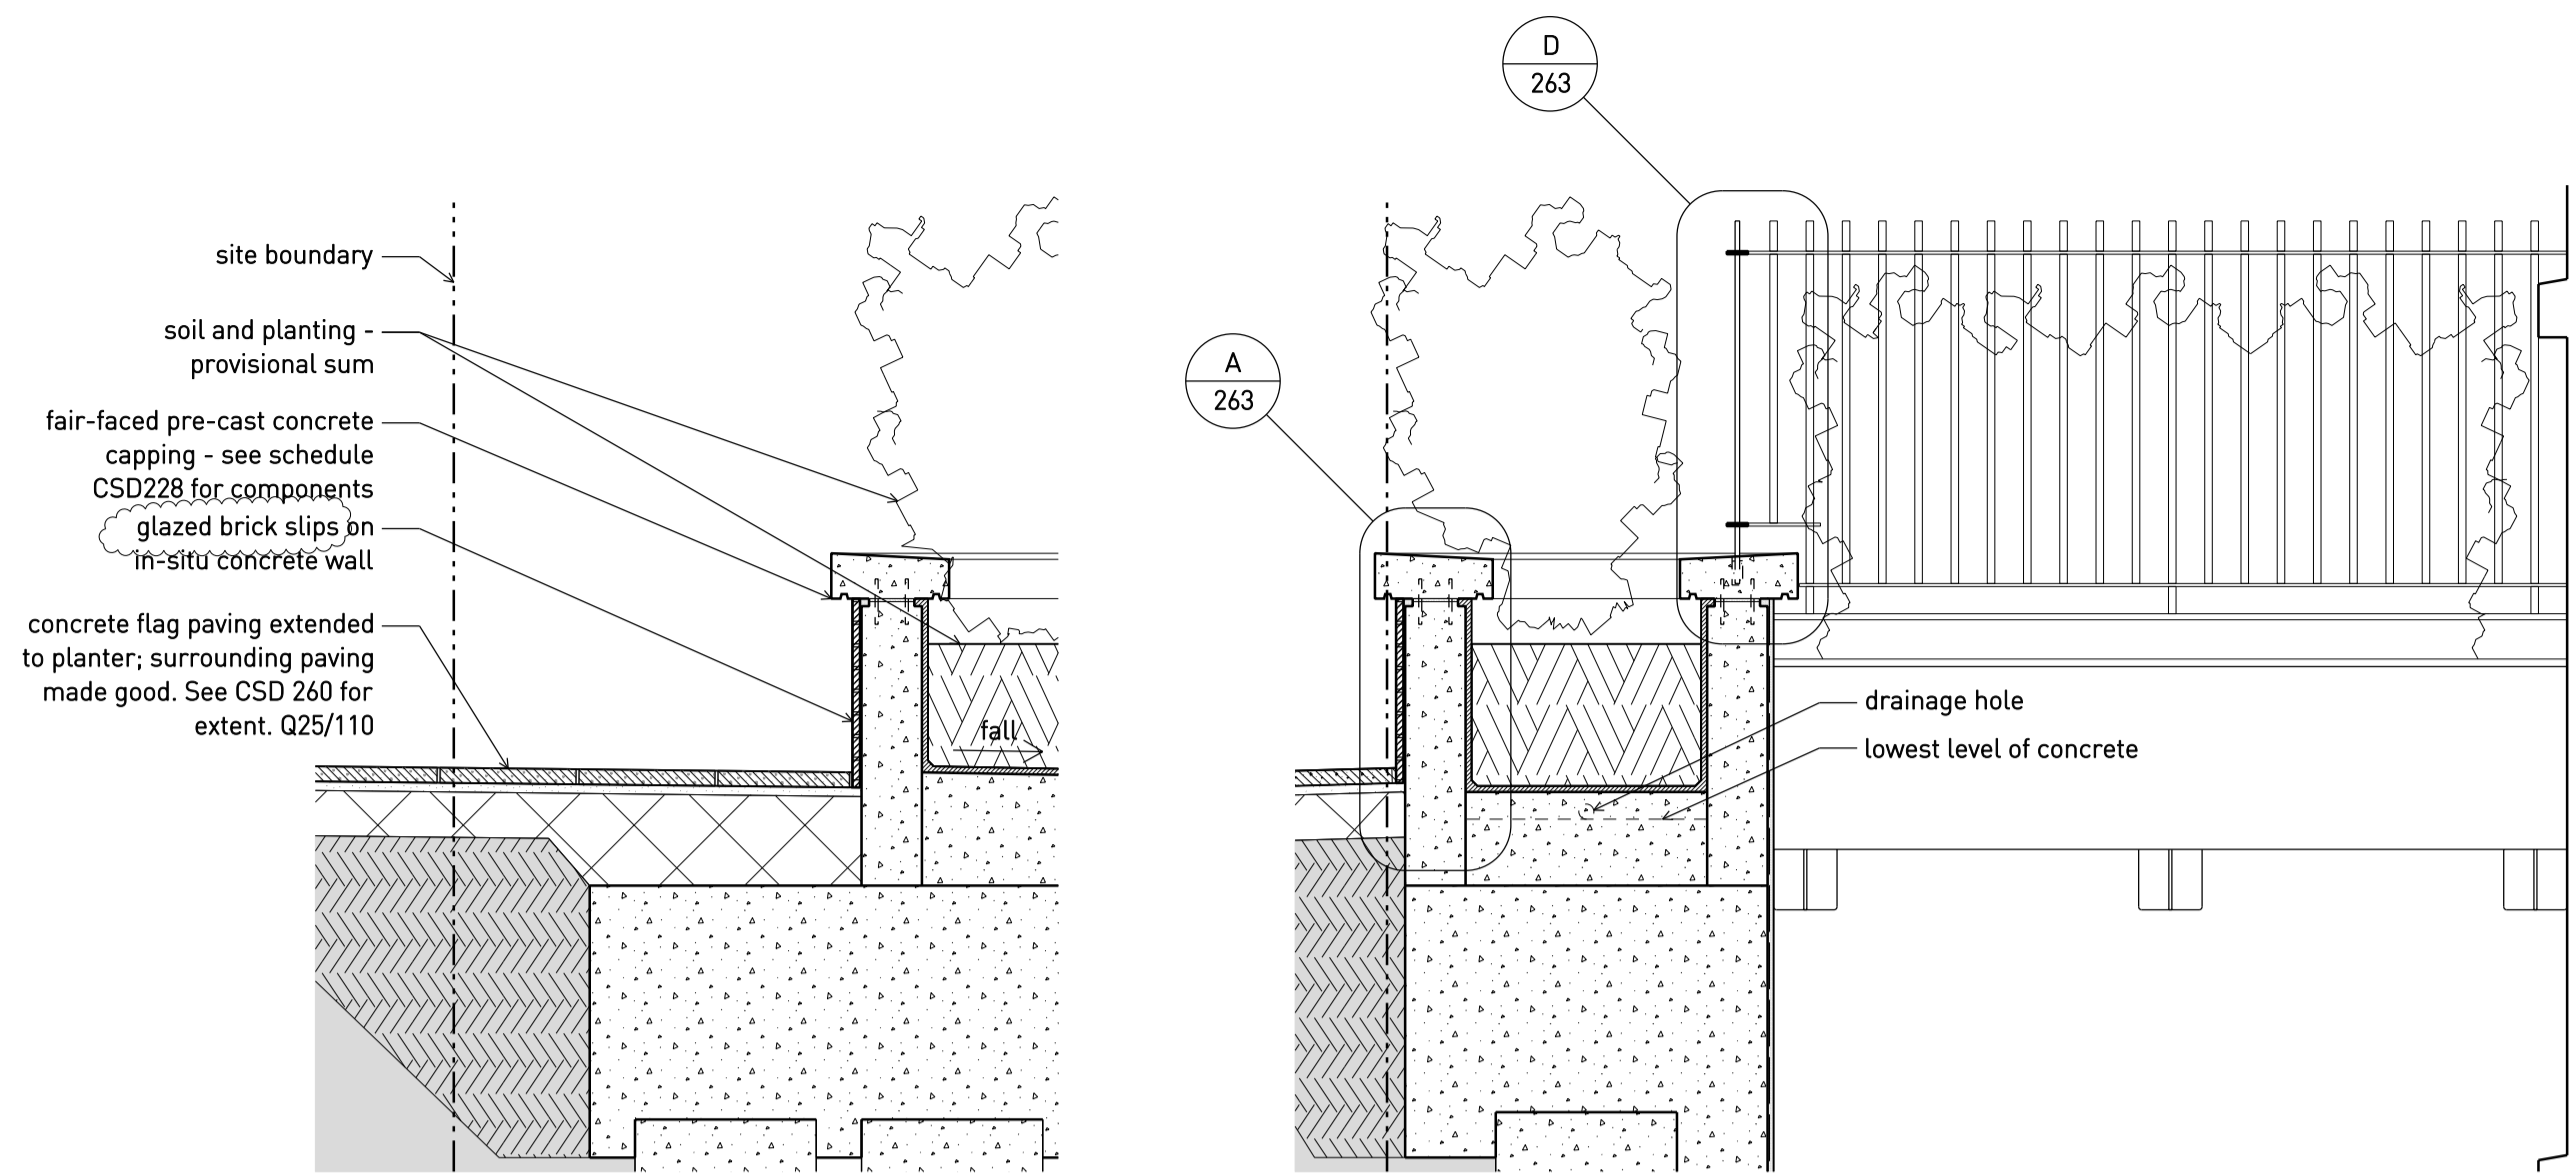


Section A-A Through Planter

Section B-B Through Planter  
(As Section A-A unless otherwise noted)


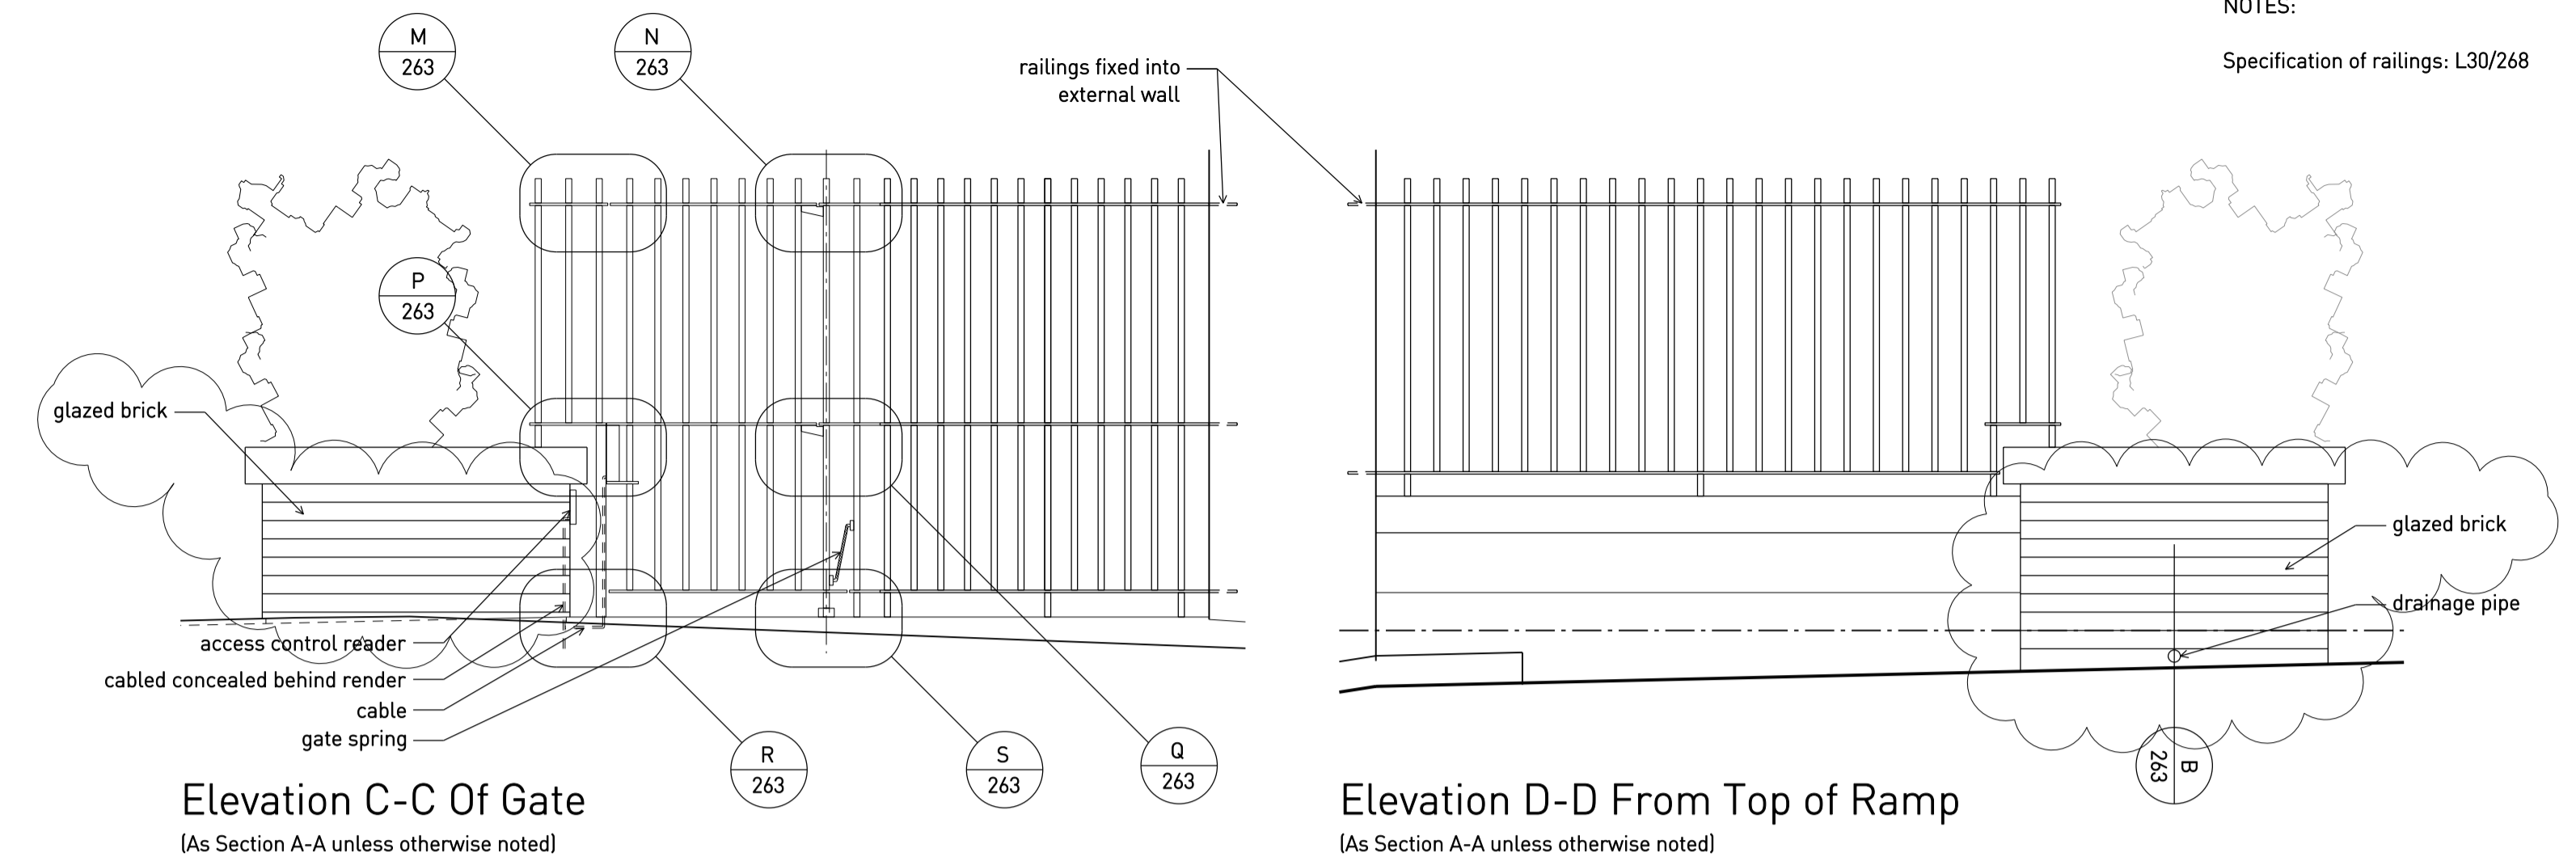


Elevation C-C Of Gate  
(As Section A-A unless otherwise noted)

Elevation D-D From Top of Ramp  
(As Section A-A unless otherwise noted)

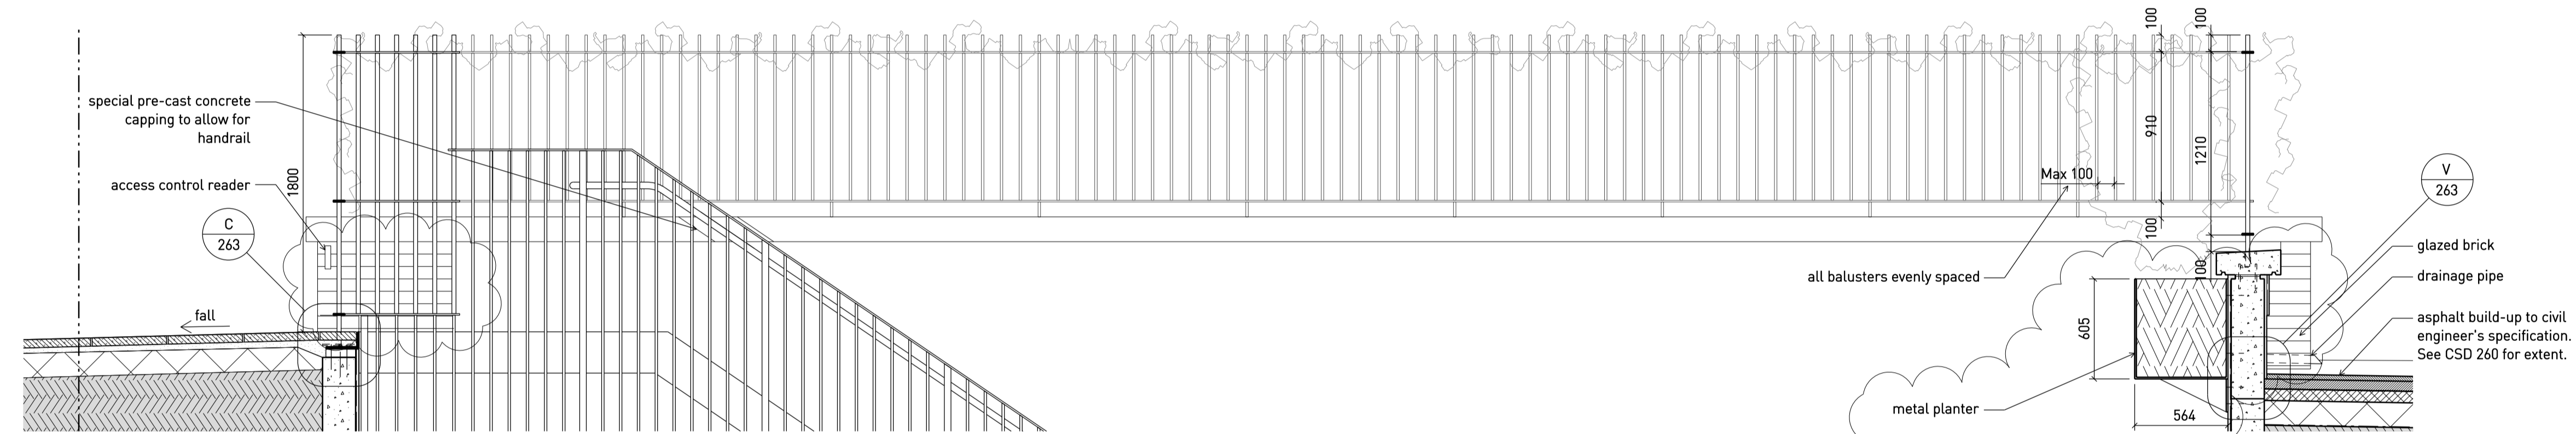

Section E-E Through Light Well  
(As detail A unless otherwise noted)

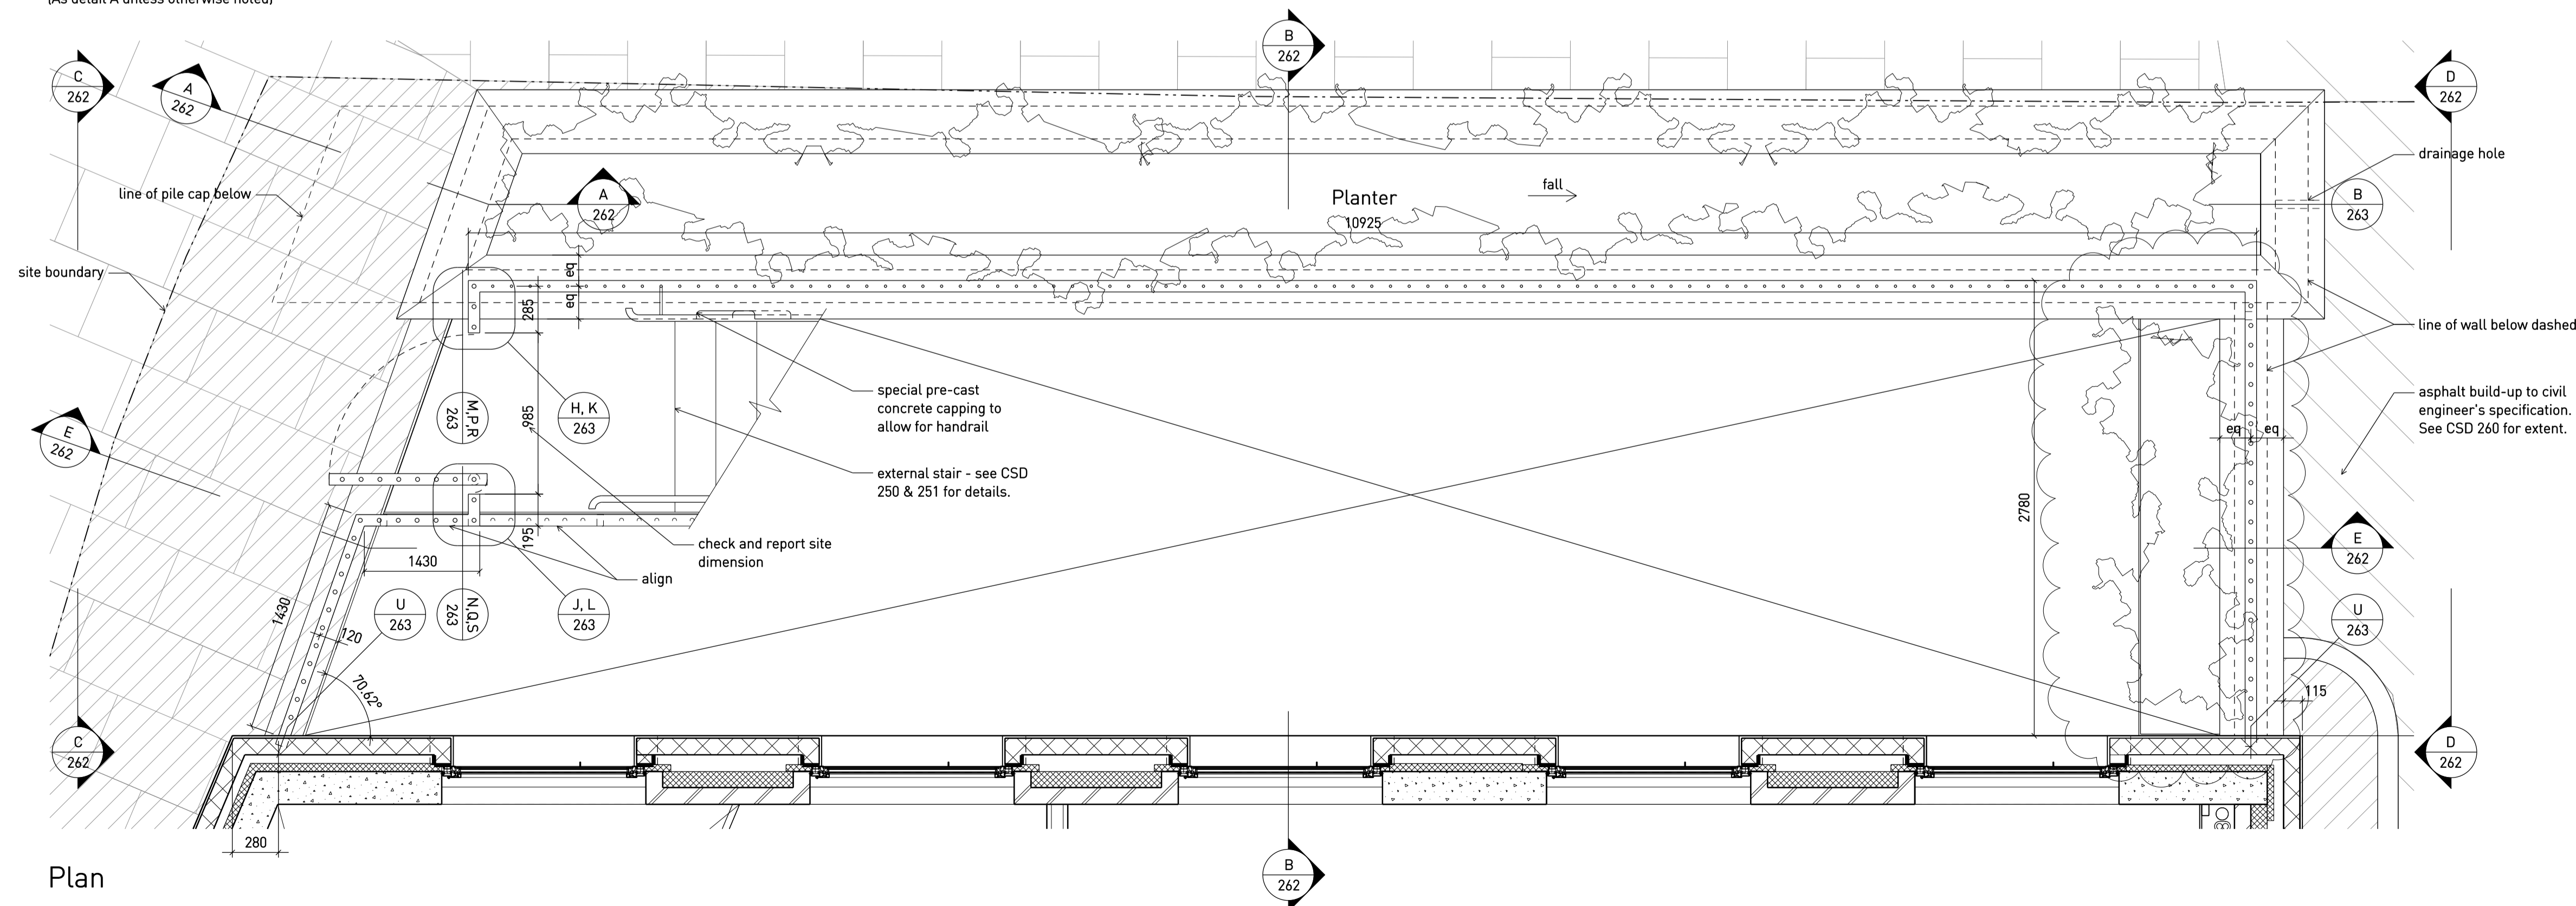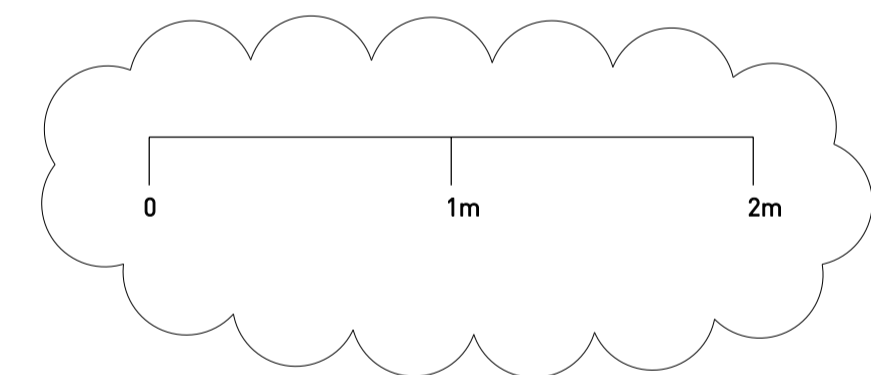

Plan

Rev	Date	Status/Notes
C	27.11.17	Issued for CONSTRUCTION; revised as clouded
B	18.08.16	Issued for CONSTRUCTION
A	7.10.15	Issued for TENDER
*	28.08.15	Billing issue

**Tim Ronalds Architects**

108 Weston Street . London SE1 3QB  
tel: 020 7490 7704  
office@timronalds.co.uk

Royal Central School of  
Speech & Drama - Phase 5  
Buckland Crescent, Swiss Cottage  
External Works- Details  
Sheet 2- Planter

Scale (at A1)	Drawn	Checked
1:25	GK	AG

**CSD 262 C**