

KEY


- Tree Position with Canopy Spread plus BS5837 Category A1, A2 or A3
- Tree Position with Canopy Spread plus BS5837 Category B1, B2 or B3
- Tree Position with Canopy Spread plus BS5837 Category C1, C2 or C3
- Tree Position with Canopy Spread plus BS5837 Category U
- Root Protection Area (RPA) - Based on Simple Radius from Tree
- First significant Branch direction (FSB)
- Protective Fence Line

TREE PROTECTION PLAN

CLIENT: Mr G O'Dowd

PROJECT: 18 Well Road, Hampstead, London.

DATE: 19th March 2018
SCALE: 1:250 A3

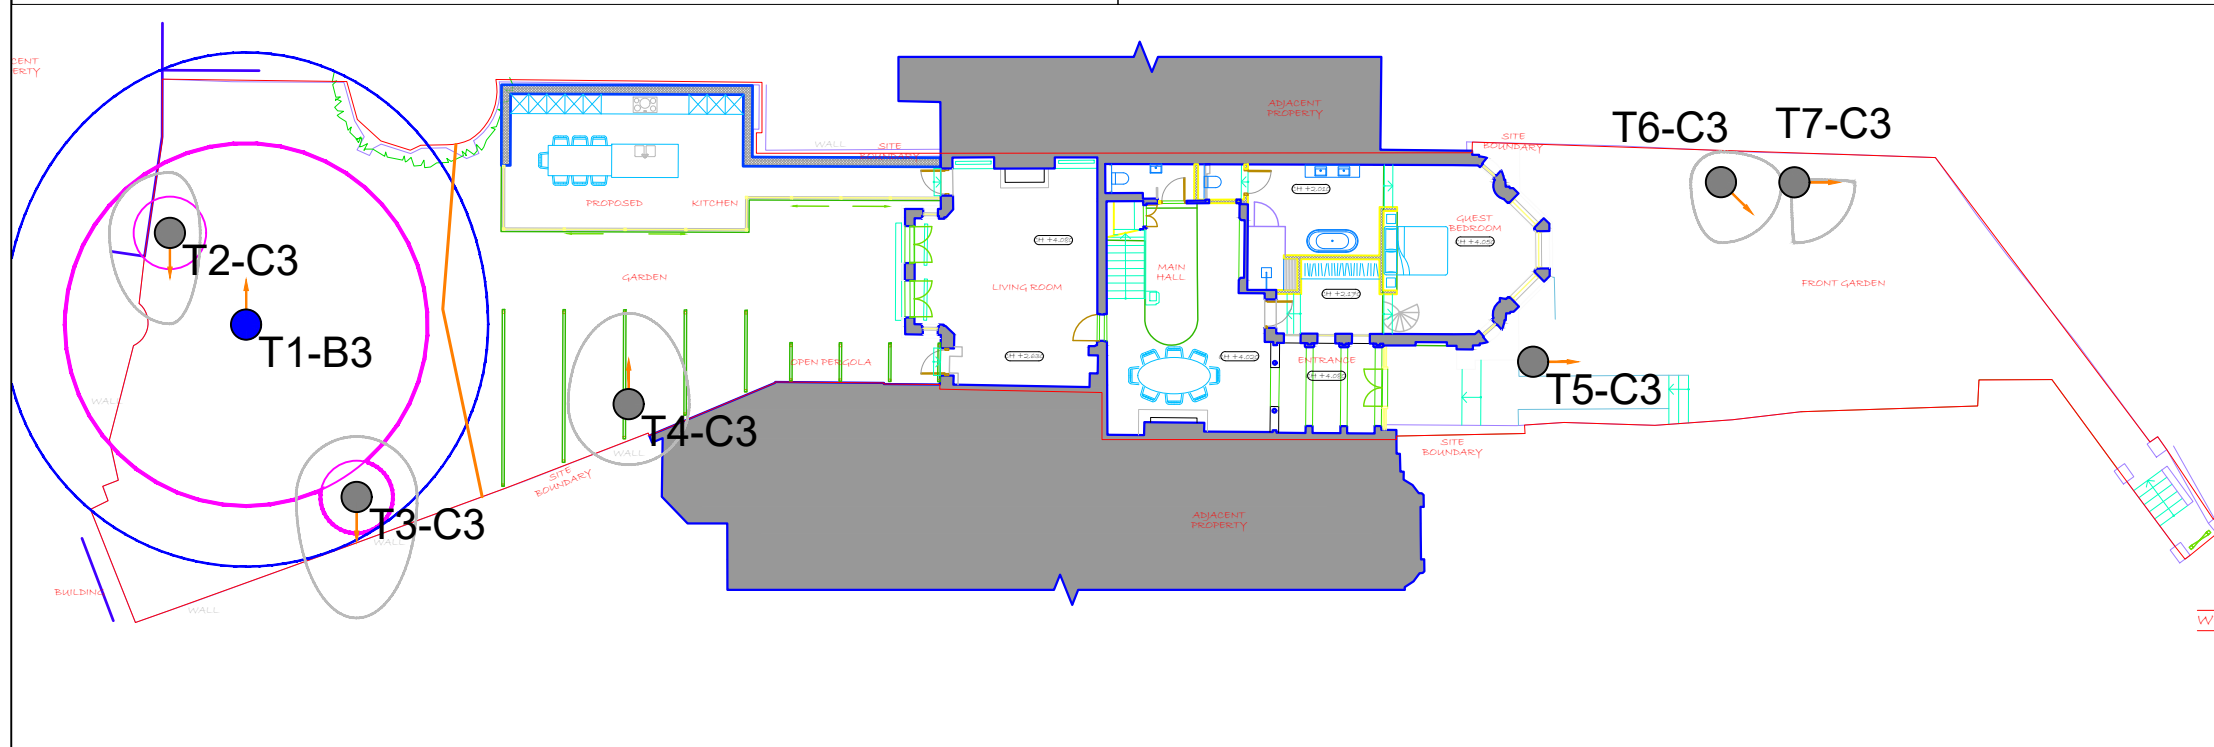

ANDREW DAY
ARBORICULTURALCONSULTANCY LTD

CREG NA BAA
BROOK ROAD
TILLINGHAM
ESSEX
CM0 7SG

TEL: 01621 779811 MOB: 0777 231 7770
EMAIL: andy@andrewdayconsultancy.com