




1 SCALE 1:25 @ A1, 1:50 @ A3
METER ENCLOSURE / POC PLAN

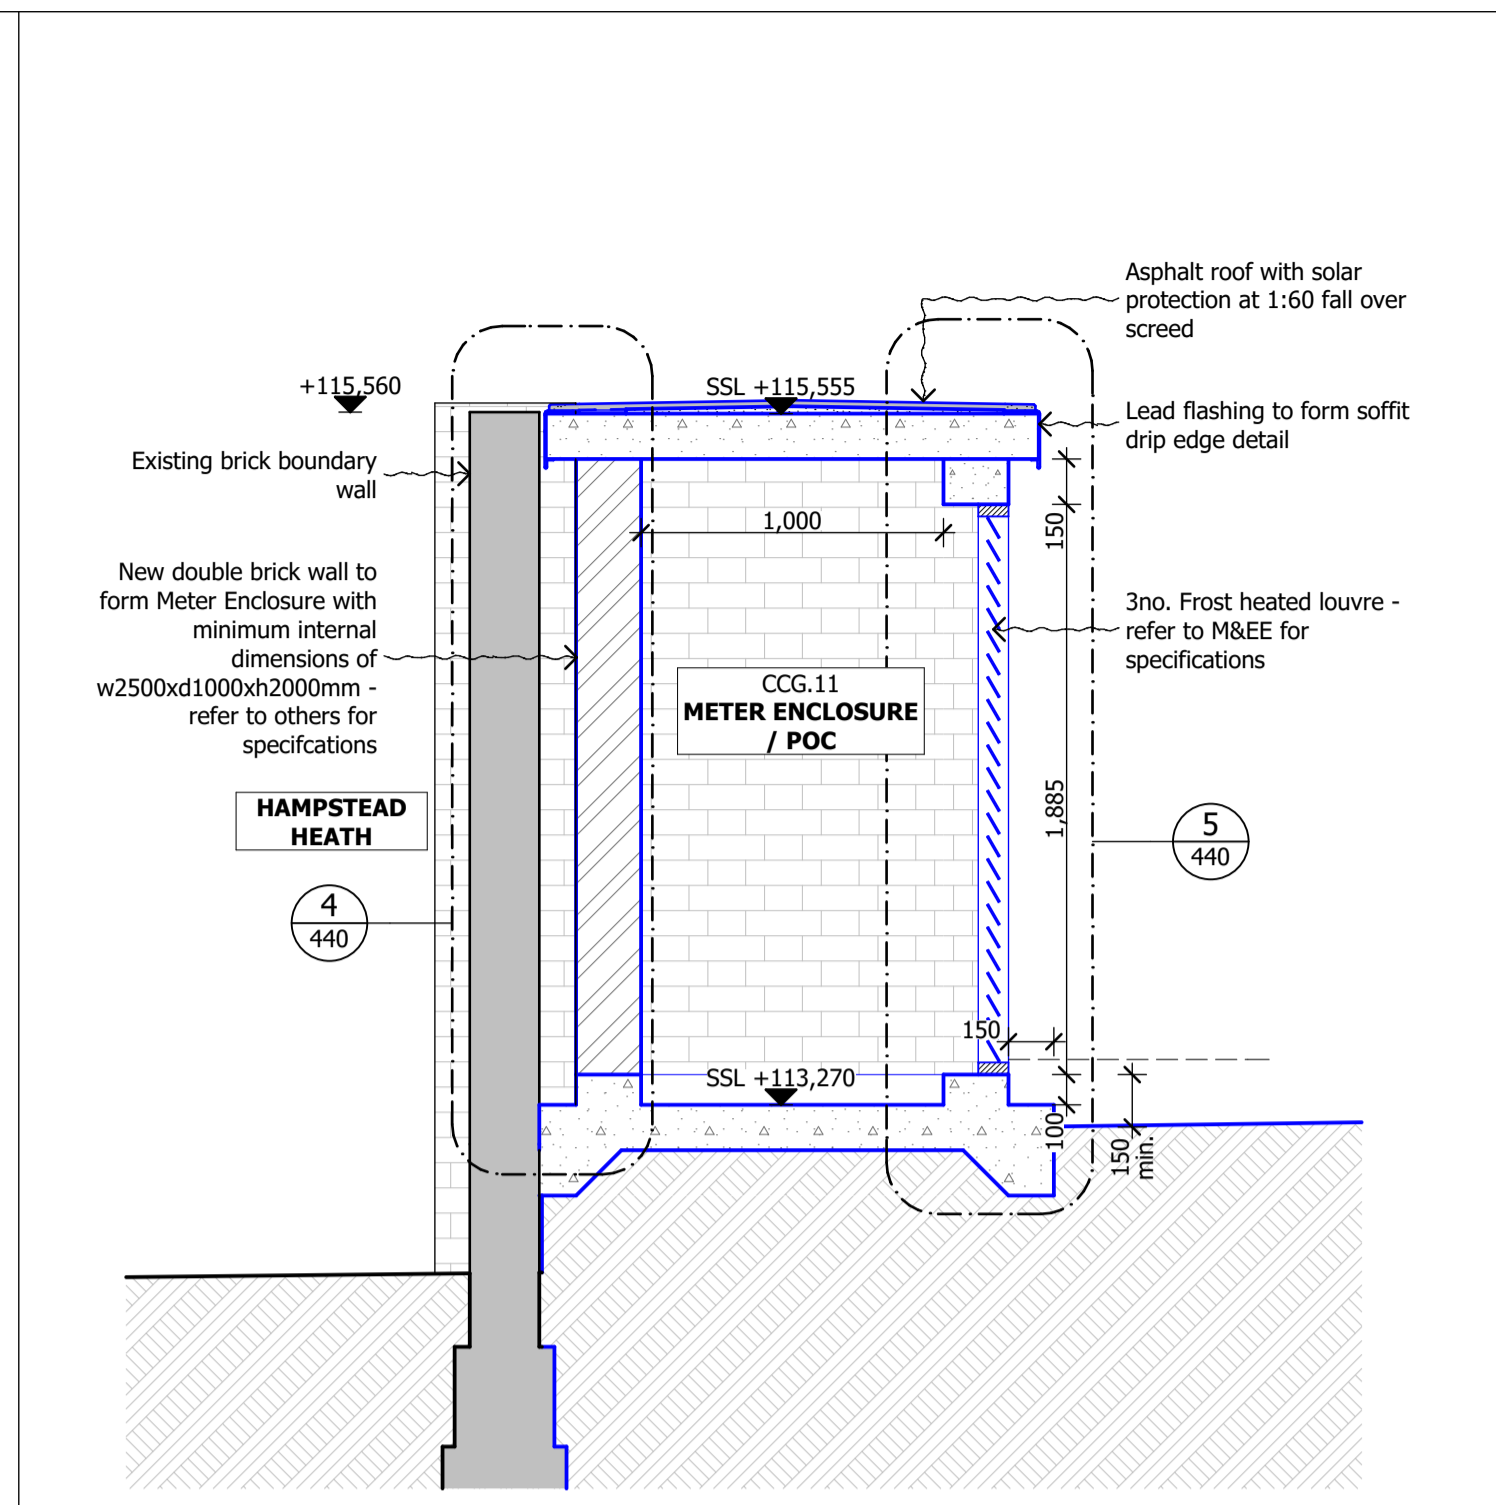


2 SCALE 1:25 @ A1, 1:50 @ A3
SECTION ME - BB

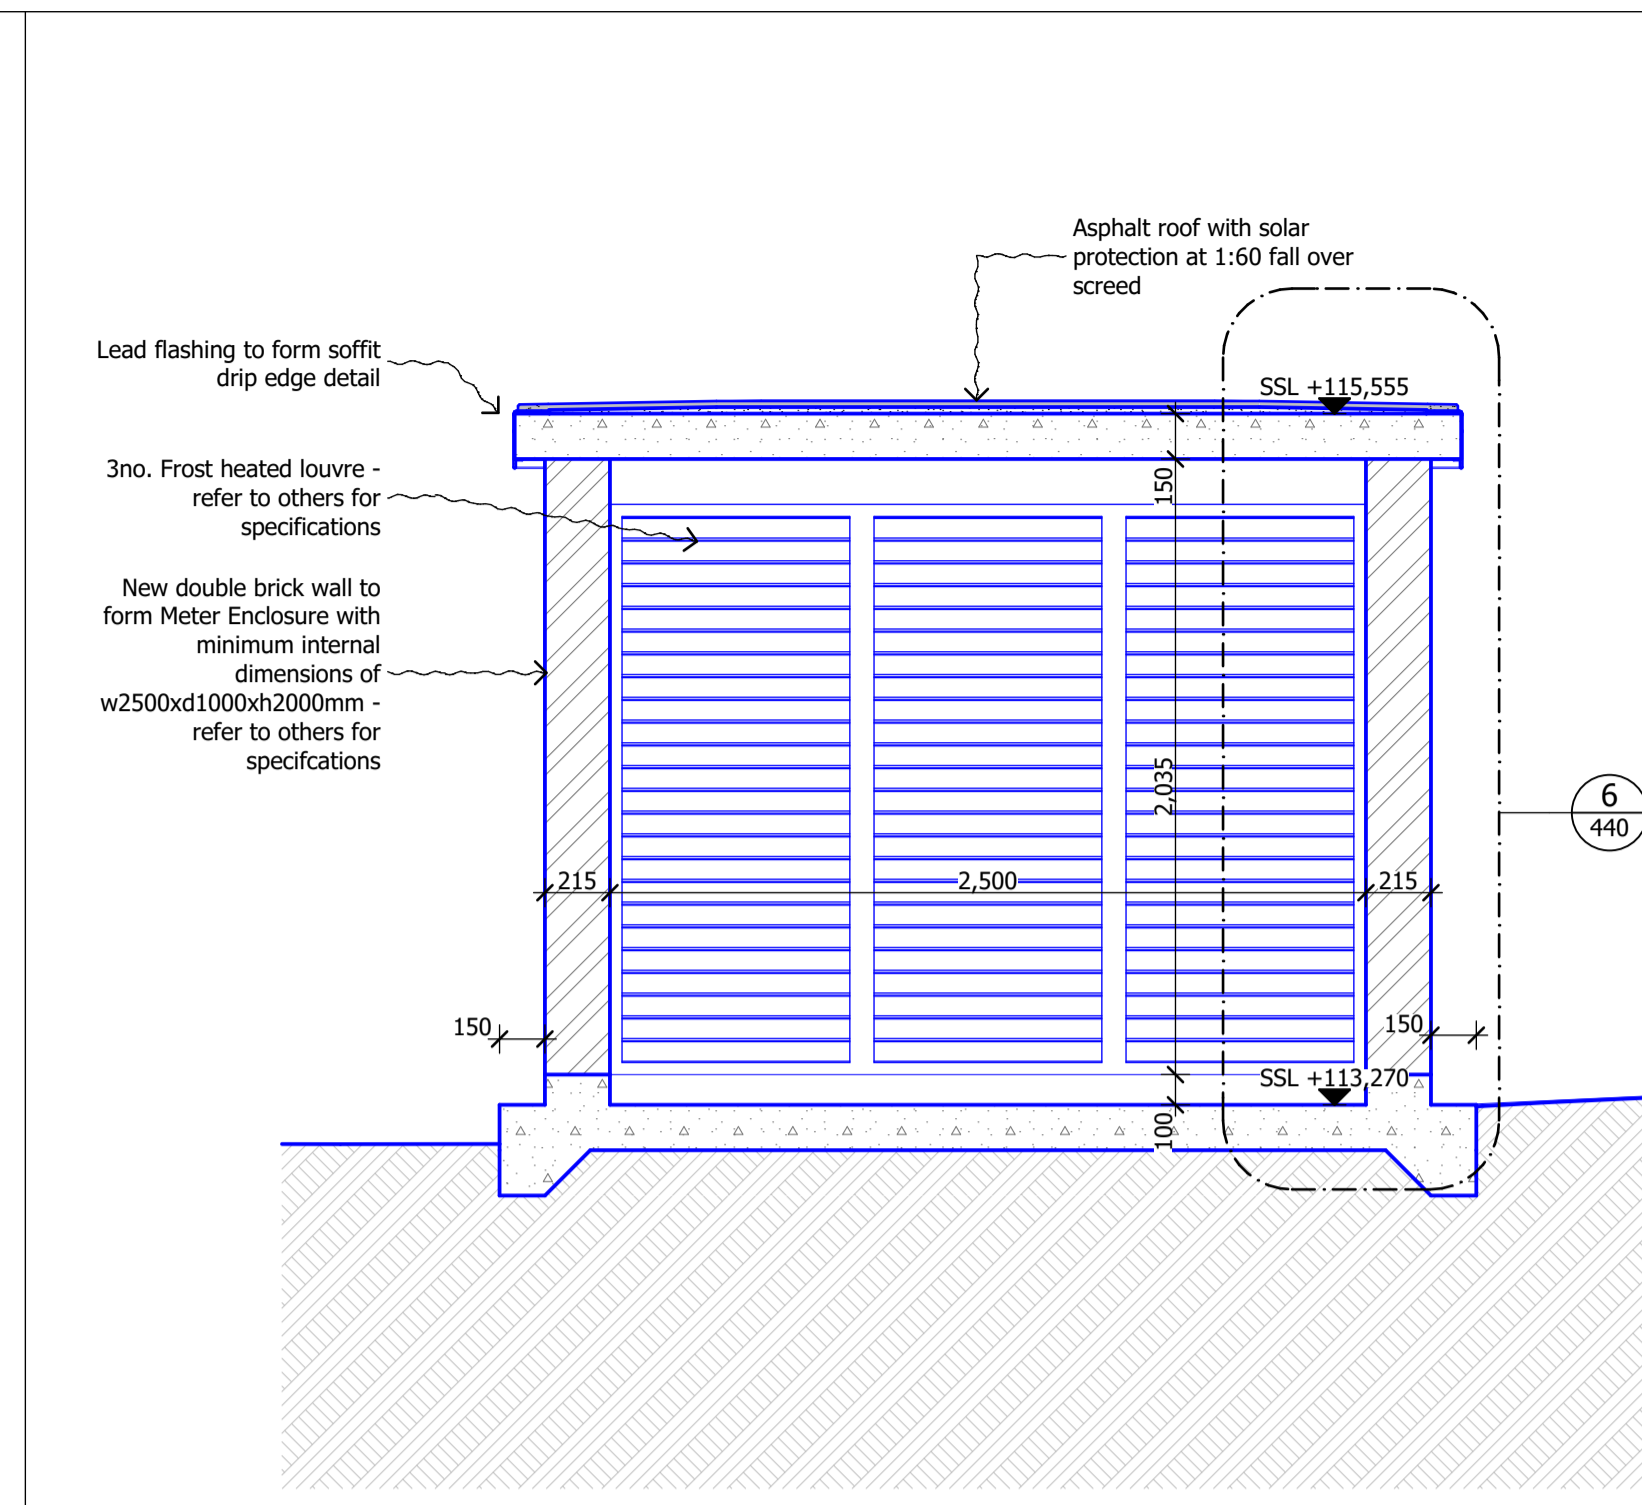


3 SCALE 1:25 @ A1, 1:50 @ A3
SECTION ME - AA

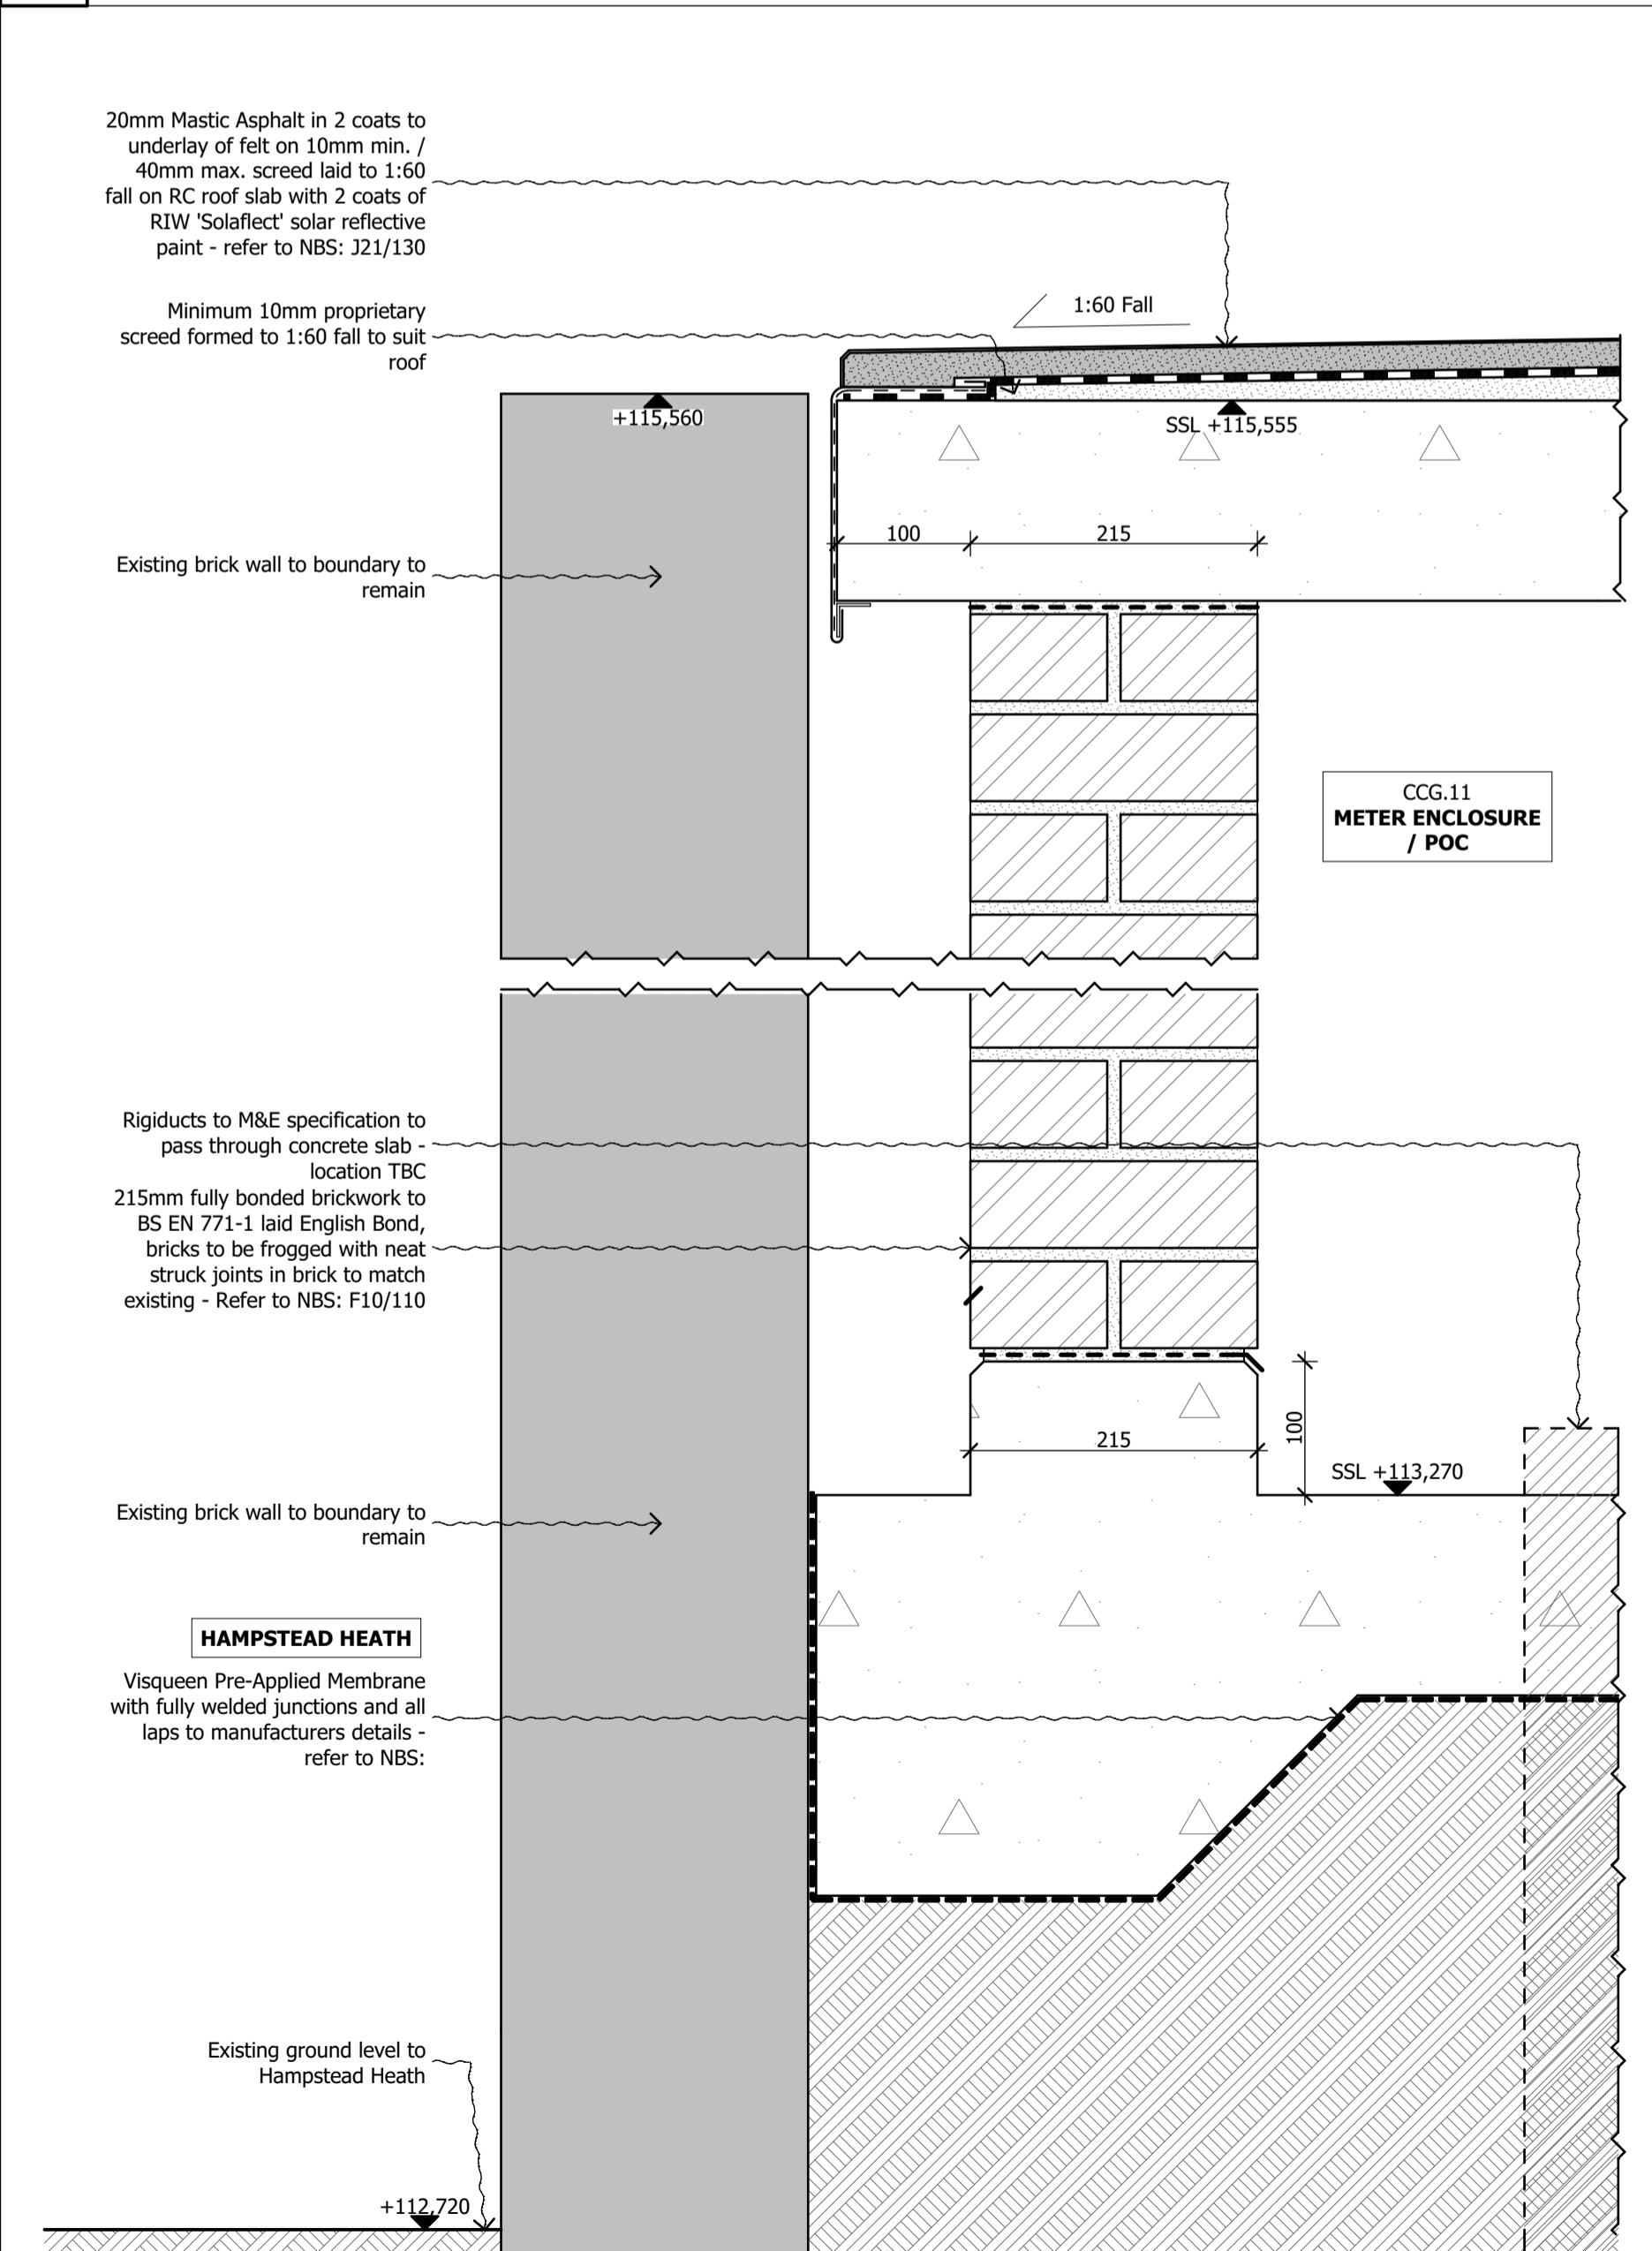

4 SCALE 1:5 @ A1, 1:10 @ A3
SECTION ME-AA DETAIL - BOUNDARY WALL TO METER ENCLOSURE

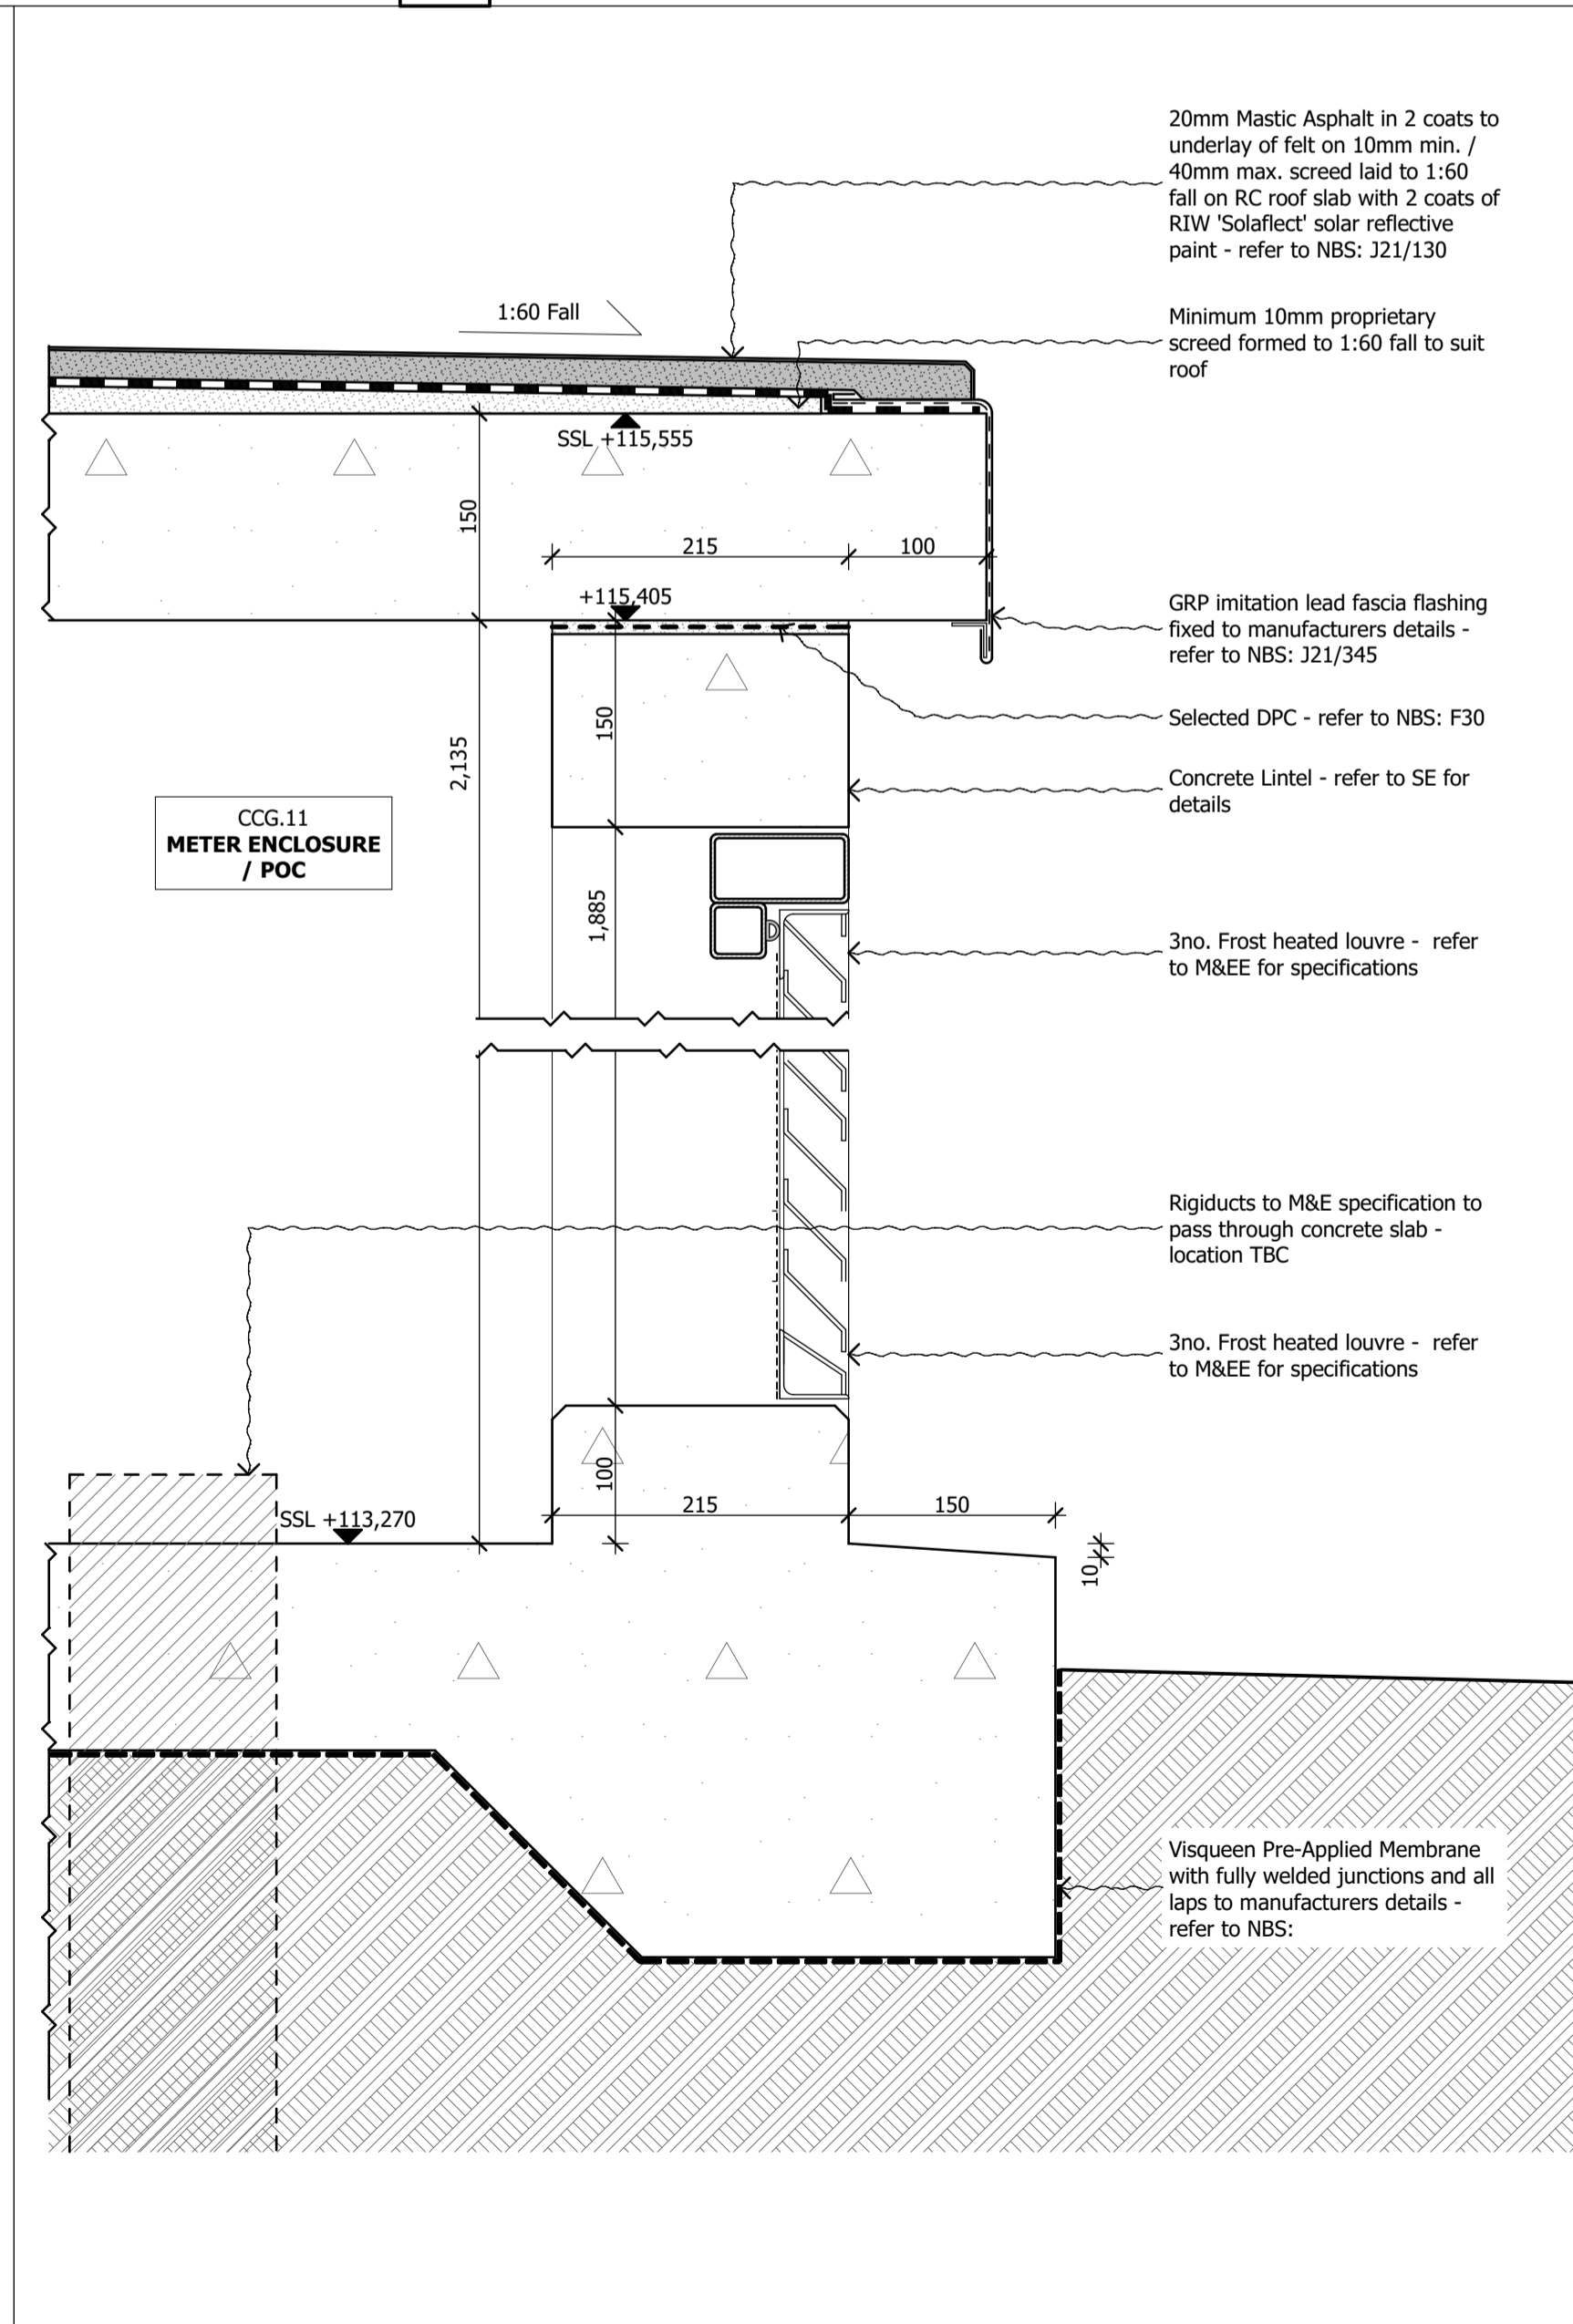

5 SCALE 1:5 @ A1, 1:10 @ A3
SECTION ME-BB DETAILS - LOUVRED DOORS TO METER ENCLOSURE

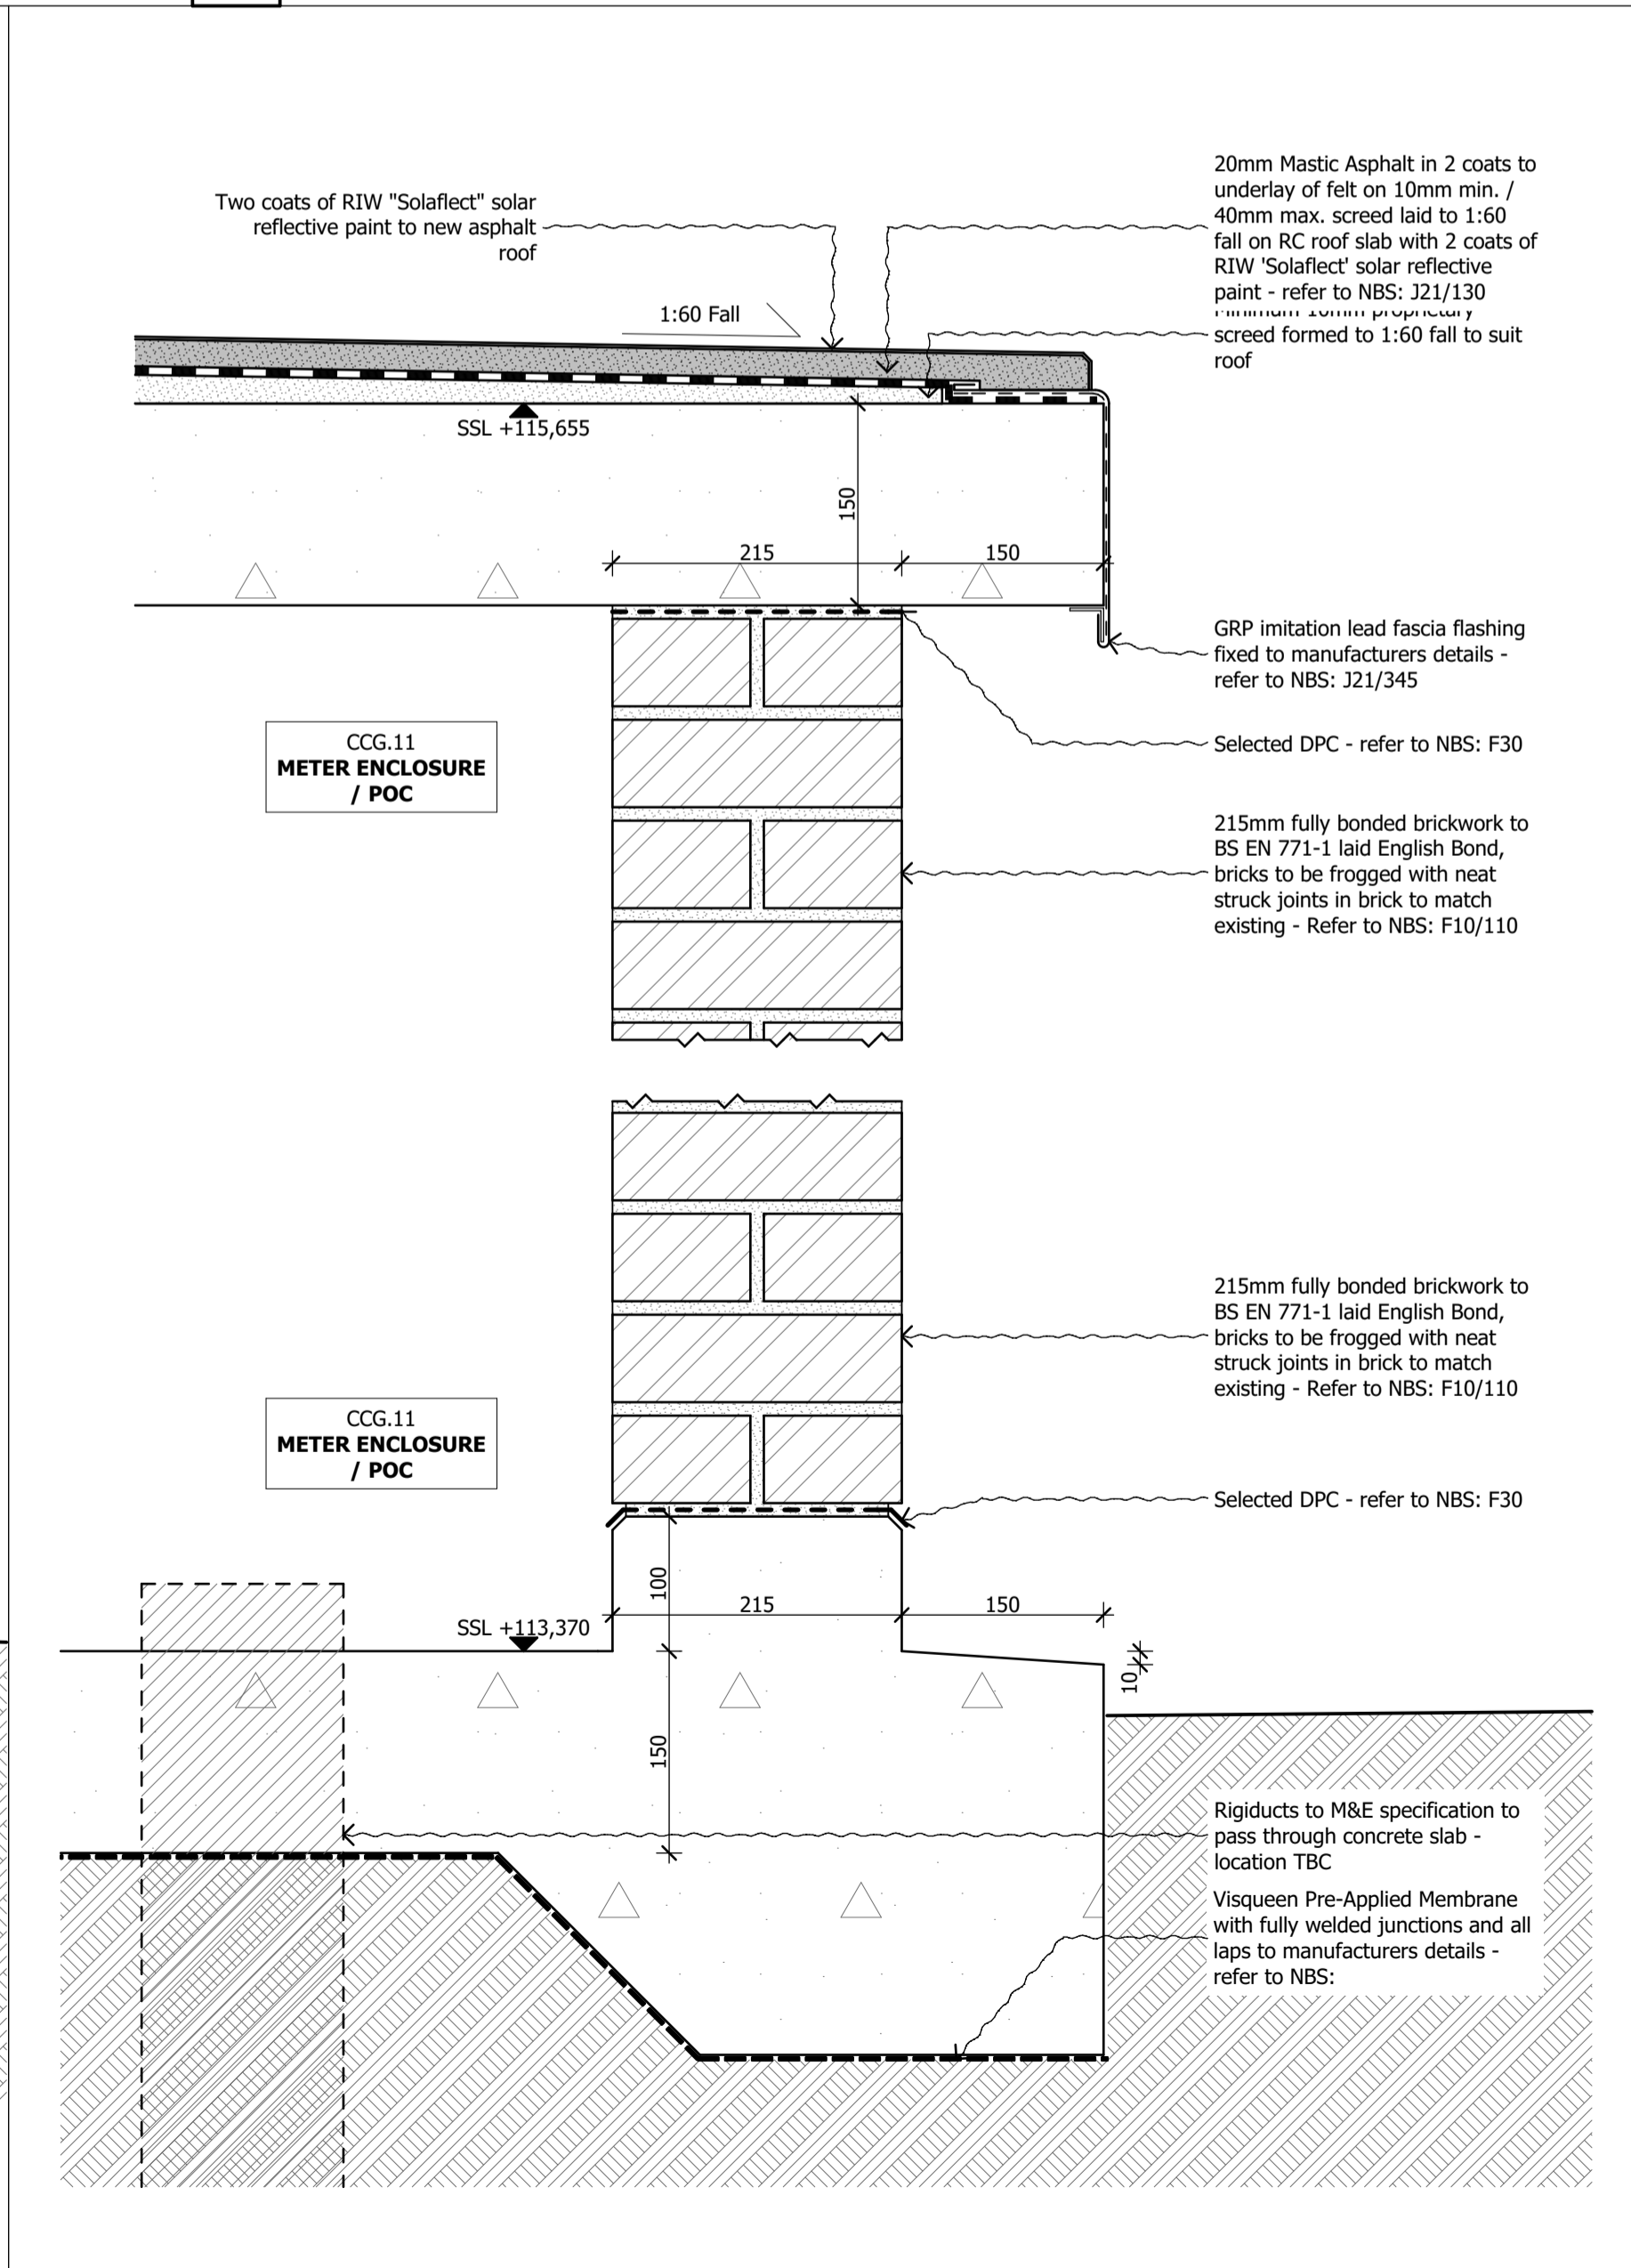

6 SCALE 1:5 @ A1, 1:10 @ A3
SECTION ME-AA DETAILS - STANDARD MASONRY WALL TO ROOF & FOUNDATION

DO NOT SCALE FROM THIS DRAWING

Figured dimensions only are to be taken from this drawing. All dimensions are to be checked on site before any work is put in hand. If in doubt, ask.

All SHH drawings to be read in conjunction with relevant SHH Finishes, Sanitaryware, Lighting & Ironmongery schedules. Any discrepancies to be highlighted to SHH prior to procurement and in good time.

Copyright © Spence Harris Hogan Limited 2015
Registered in England & Wales. Registered No. 261 0615
SHH is the trading name of Spence Harris Hogan Limited

Legends & Notes:

PLD1	19.03.18	Planning Issue	JD
------	----------	----------------	----

Rev	Date	Descriptor	Athr.
-----	------	------------	-------

SHH ARCHITECTS | INTERIORDESIGNERS
RIBA MEMBER
Chartered Practice

1 Vencourt Place, Ravenscourt Park
HammerSmith, London W6 9NU
Phone: +44 (0) 20 8600 4171 Email info@shh.co.uk
shh.co.uk

Project:
Athlone House
Hampstead Lane
London

Client:
Private Client

Drawing Title:
400 Construction Details

New Meter Enclosure

(Project number/DWG number_Revision:)

(817)CC-440_PL01 Checked: AT