

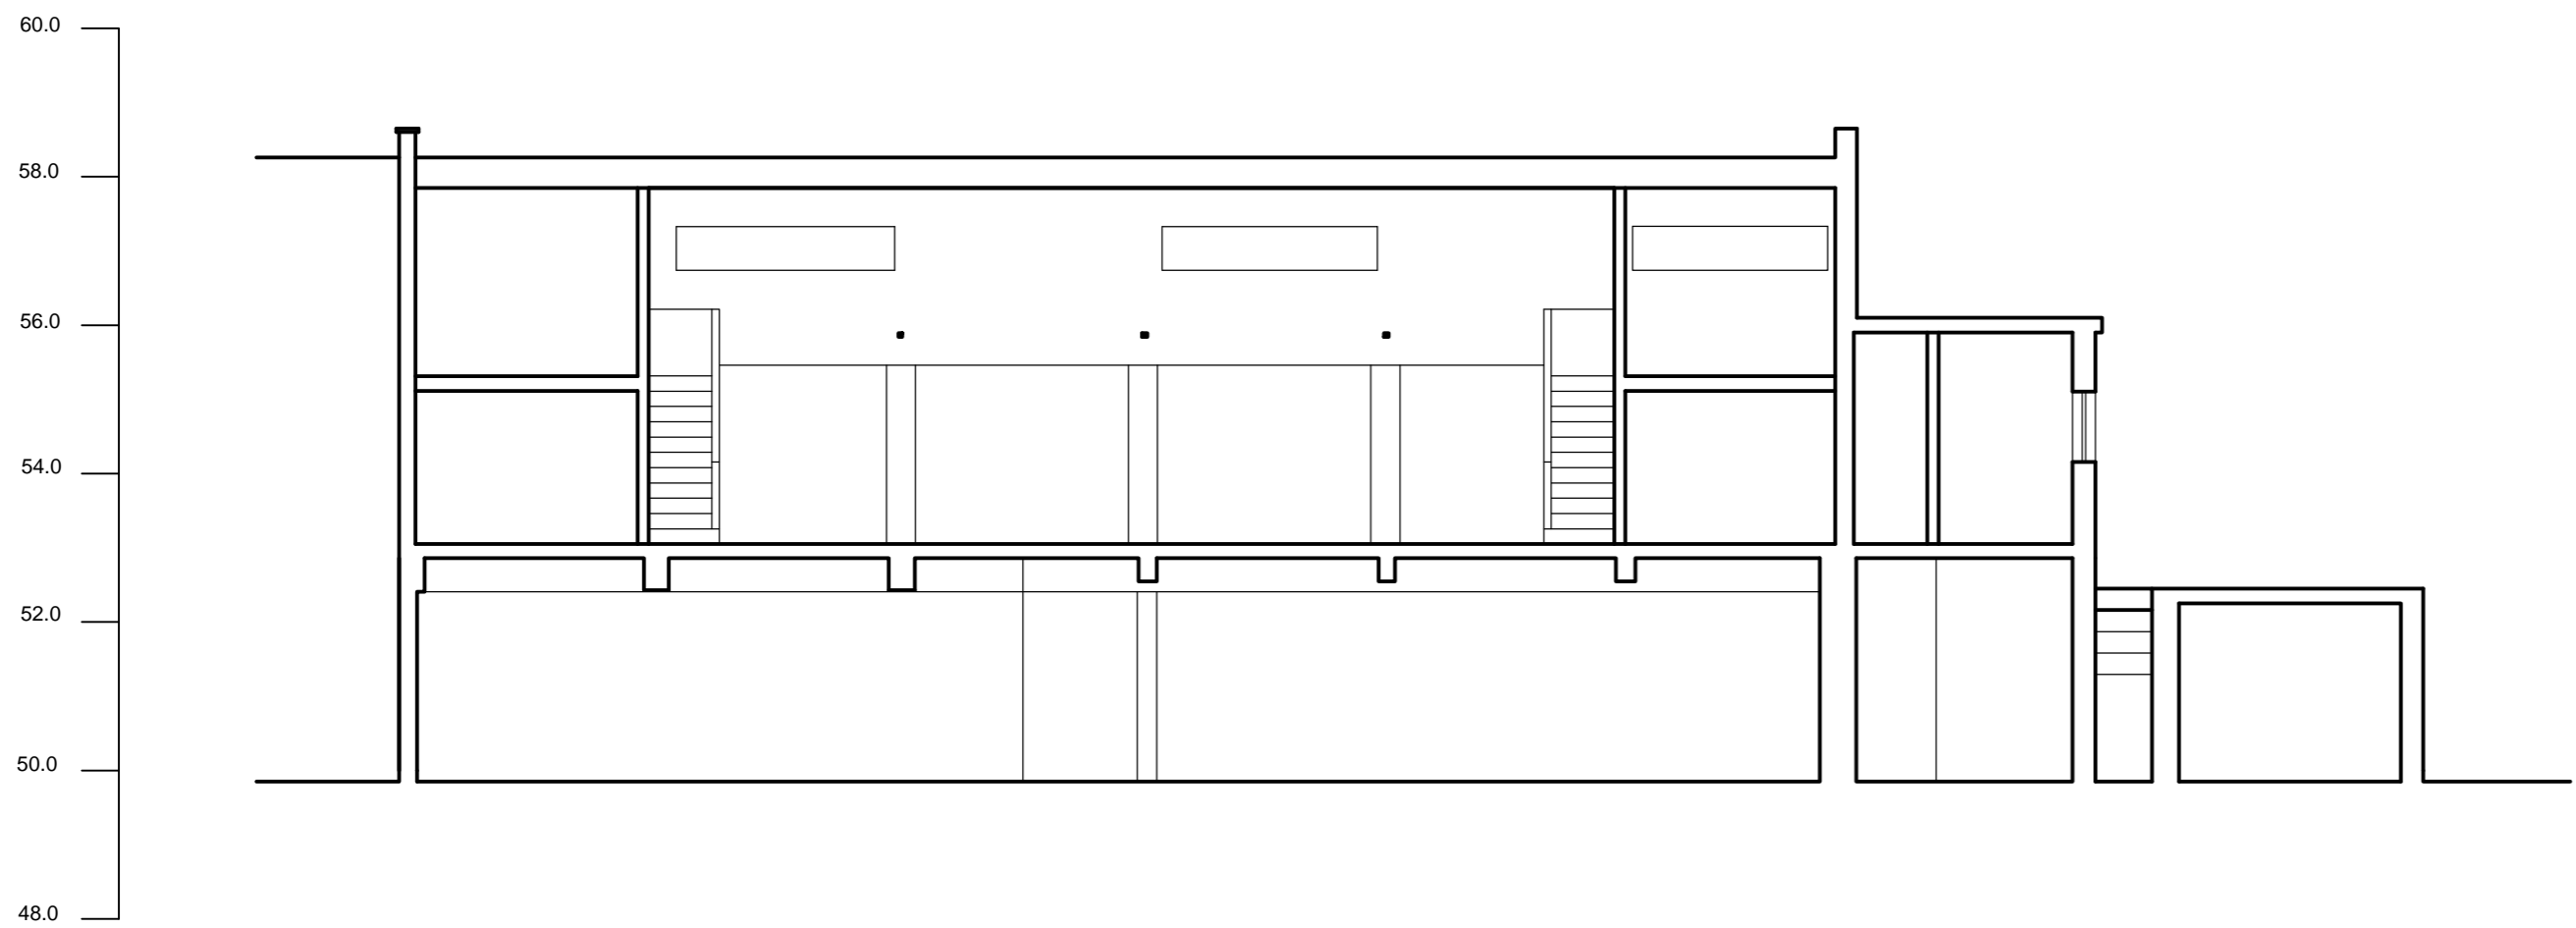


1 SECTION AA
1:100 139 BASE DRAWING planning 27.01.14.dwg

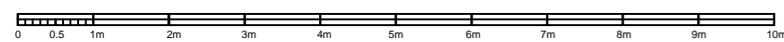

2 SECTION BB
1:100 139 BASE DRAWING planning 27.01.14.dwg

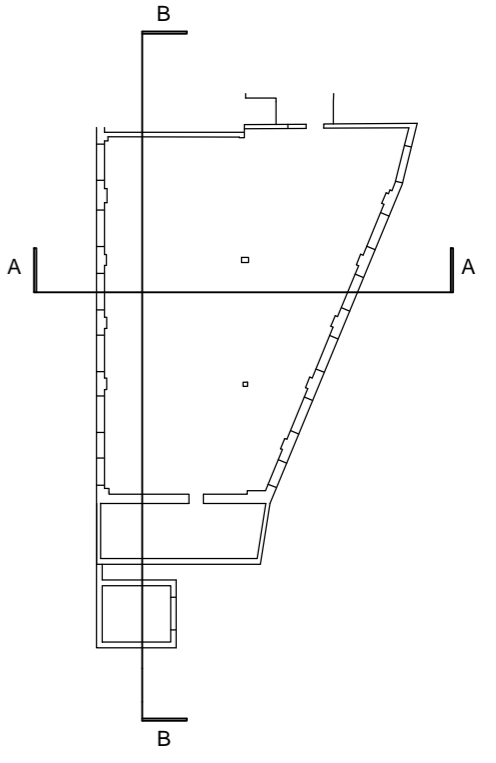

REV	DATE	ITEM

SECTIONS AS EXISTING

DATE: MARCH 2014

SCALE: 1:100@A2

DRAWING NO: 139/ PL102
do not scale. check all dimensions on site

4-5 COLERIDGE GARDENS
LONDON NW6
CLIENT: REGAL OFFICES LLP

pedder & scampton ARCHITECTS
UNITED HOUSE NORTH ROAD LONDON N7 9DP PHONE: 020 7607 41565