



1 LONG SECTION PROPOSED

1:100 139 BASE DRAWING planning 27.01.14.dwg

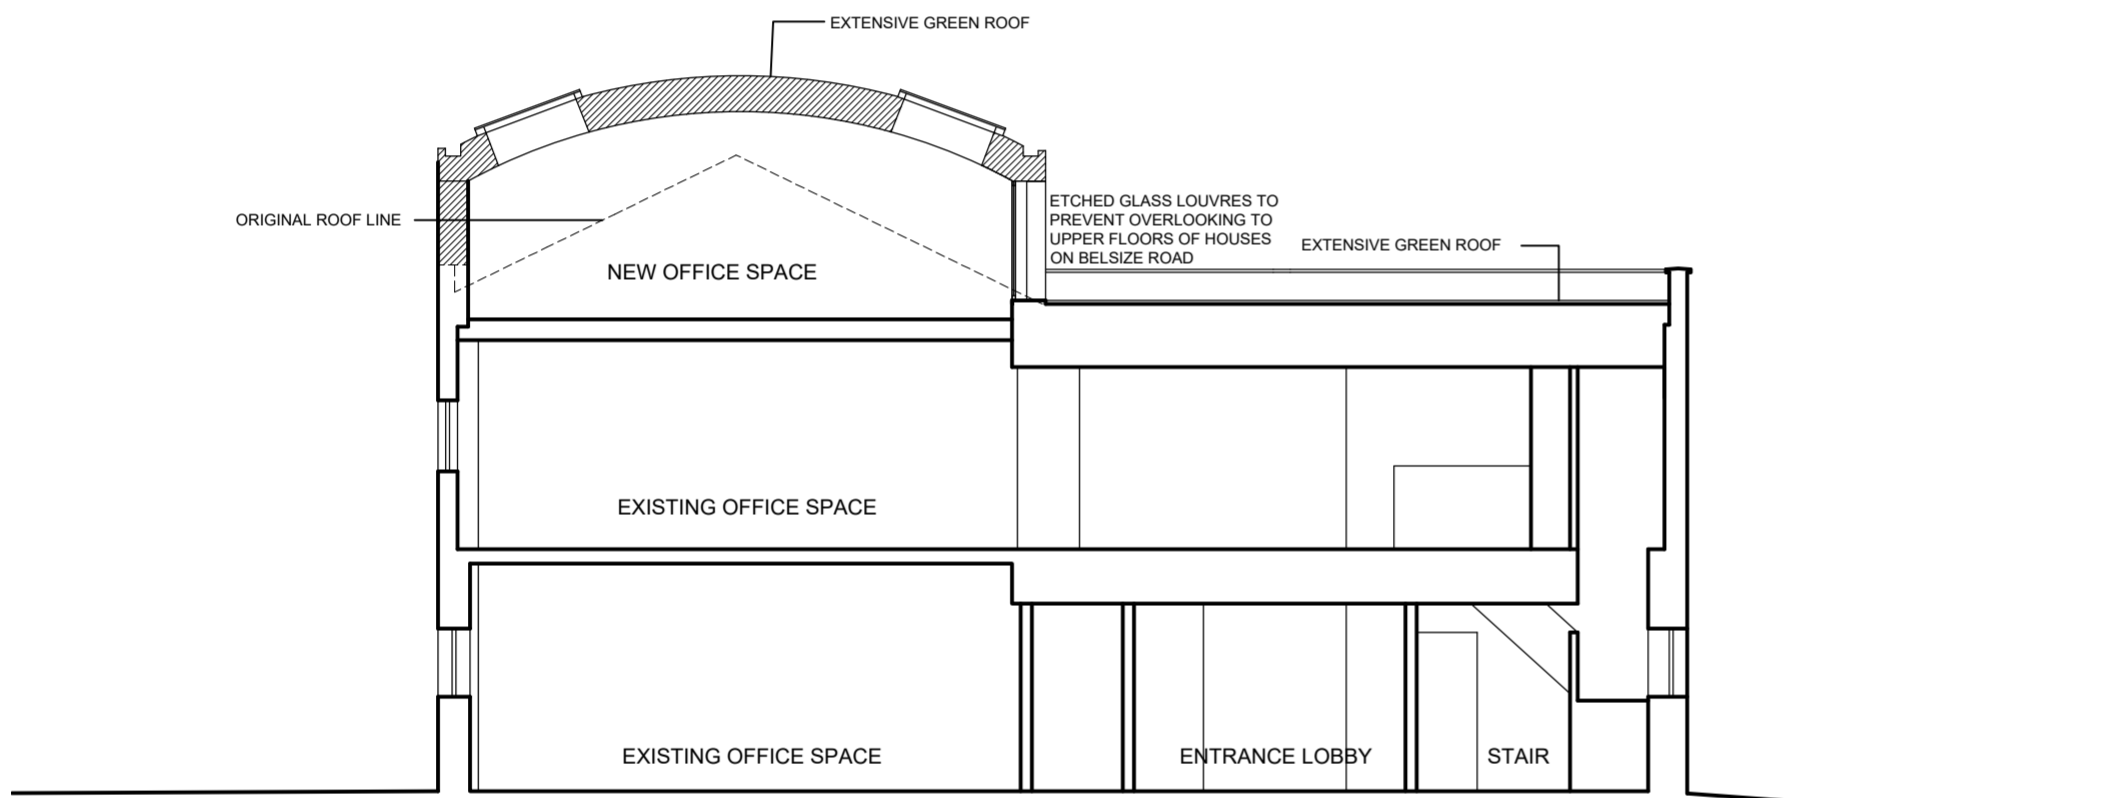


2 SECTION A

1:100 139 BASE DRAWING planning 27.01.14.dwg

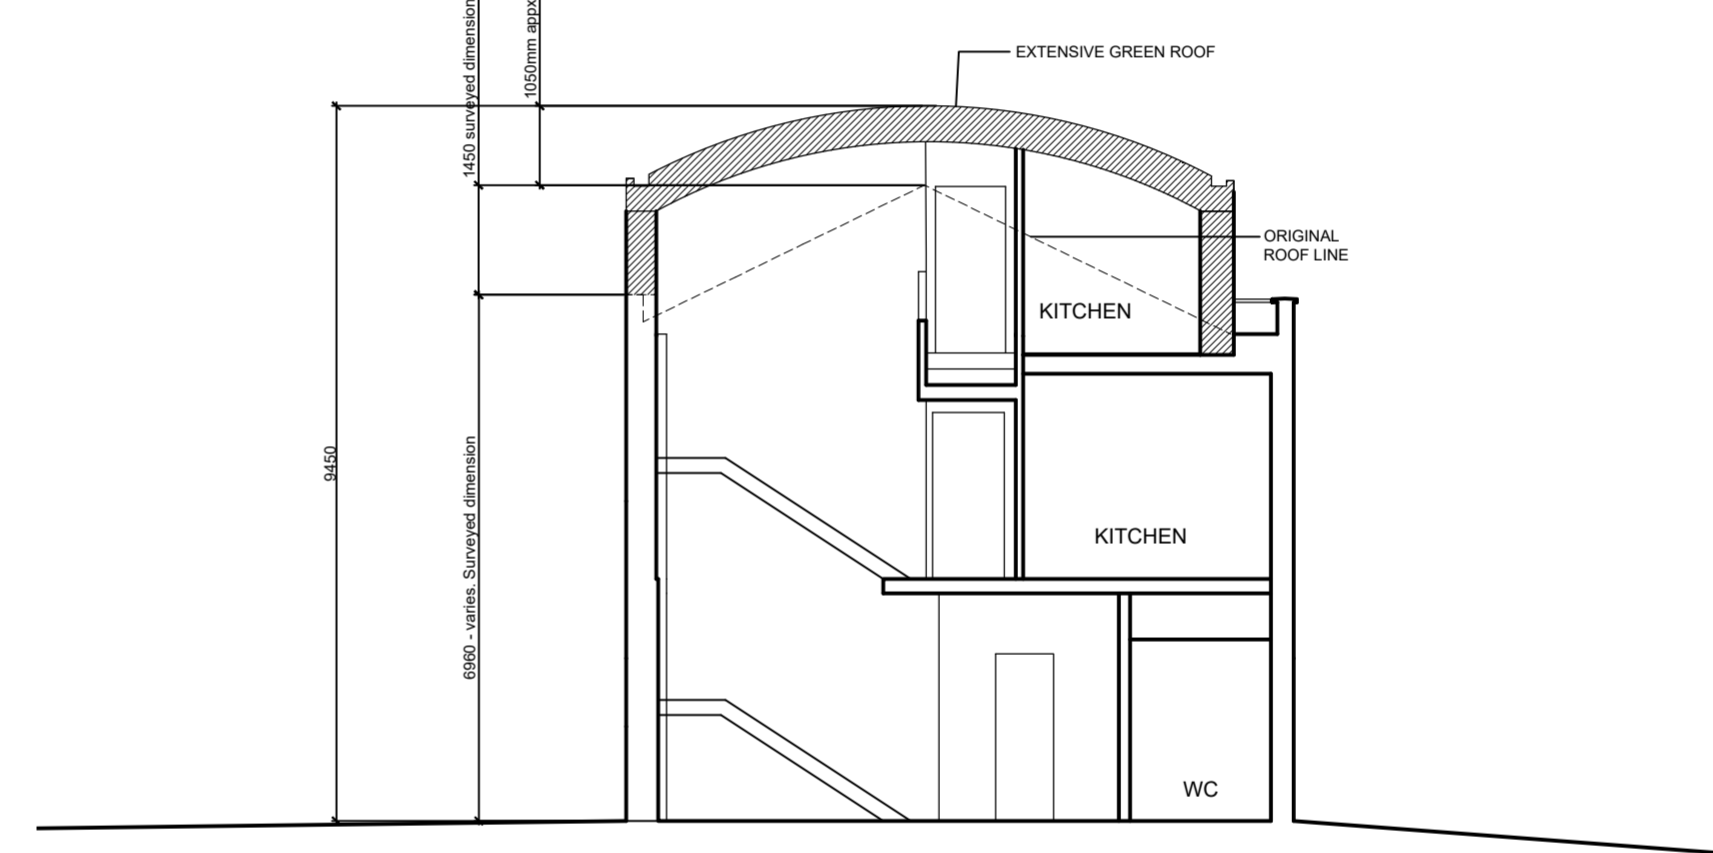

4 SITE SECTION C

1:200 139 BASE DRAWING planning 27.01.14.dwg

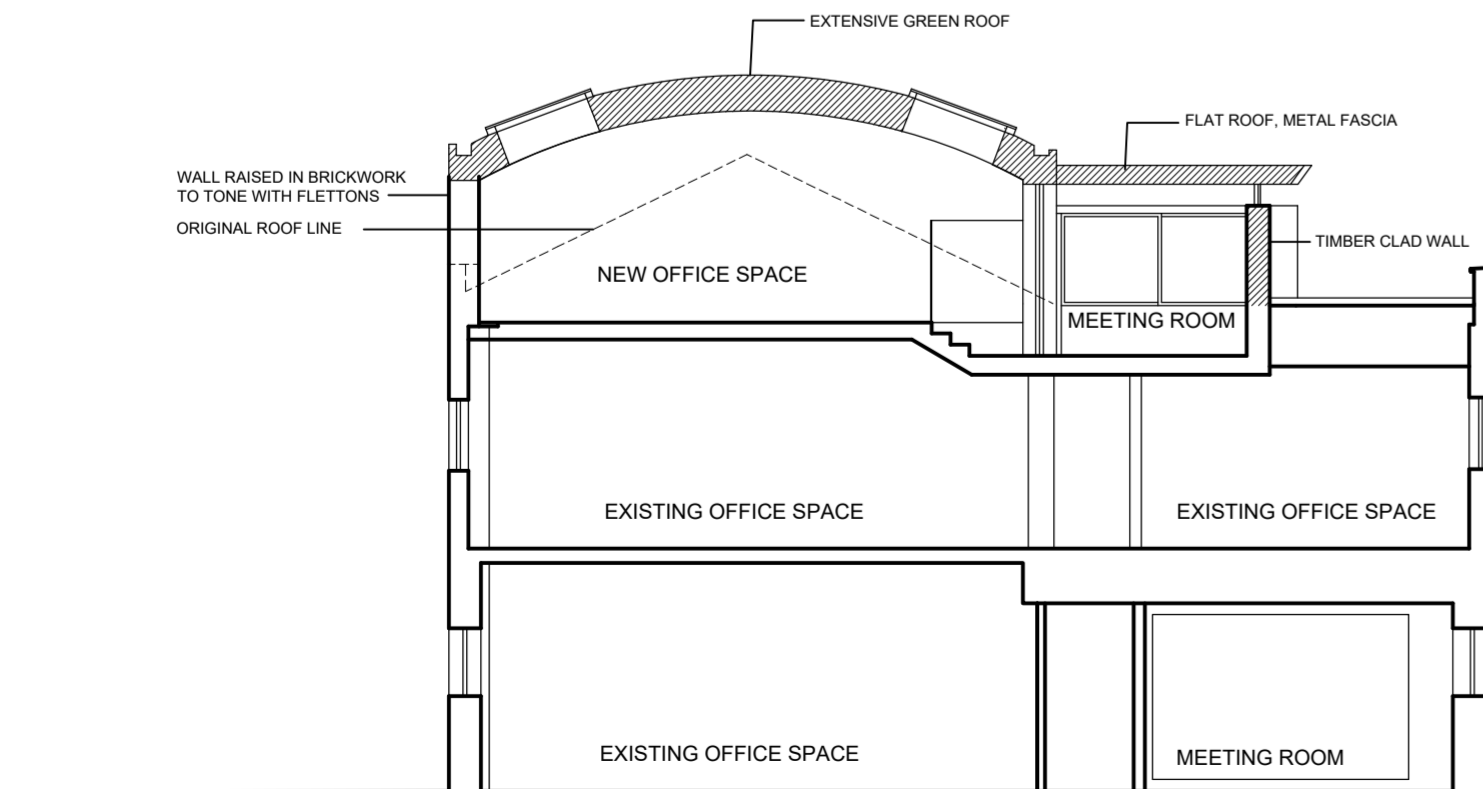

3 SECTION B

1:100 139 BASE DRAWING planning 27.01.14.dwg

**SECTIONS AS APPROVED ON 28.10.2014-
FULL PLANNING PERMISSION 2014/2762/P**

C	19.06.14	SIDE EXTENSION DROPPED BELOW BARREL VAULT, FLAT ROOF
B	16.06.14	MAIN ROOF LOWERED 250MM, SIDE EXTENSION ROOF PITCH REDUCED, TERRACE OMITTED
A	11.04.14	STAIR REPOSITIONED
REV	DATE	ITEM

SECTIONS PROPOSED

DATE: FEBRUARY 2014

SCALE: 1:100 @A2

DRAWING NO: 139/ PL106C
do not scale. check all dimensions on site

4-5 COLERIDGE GARDENS
LONDON NW6

CLIENT: REGAL OFFICES LLP

pedder & scampton ARCHITECTS
UNITED HOUSE NORTH ROAD LONDON N7 9DP PHONE: 020 7607 4156