



ROOF & BLOCK PLAN
AS PROPOSED

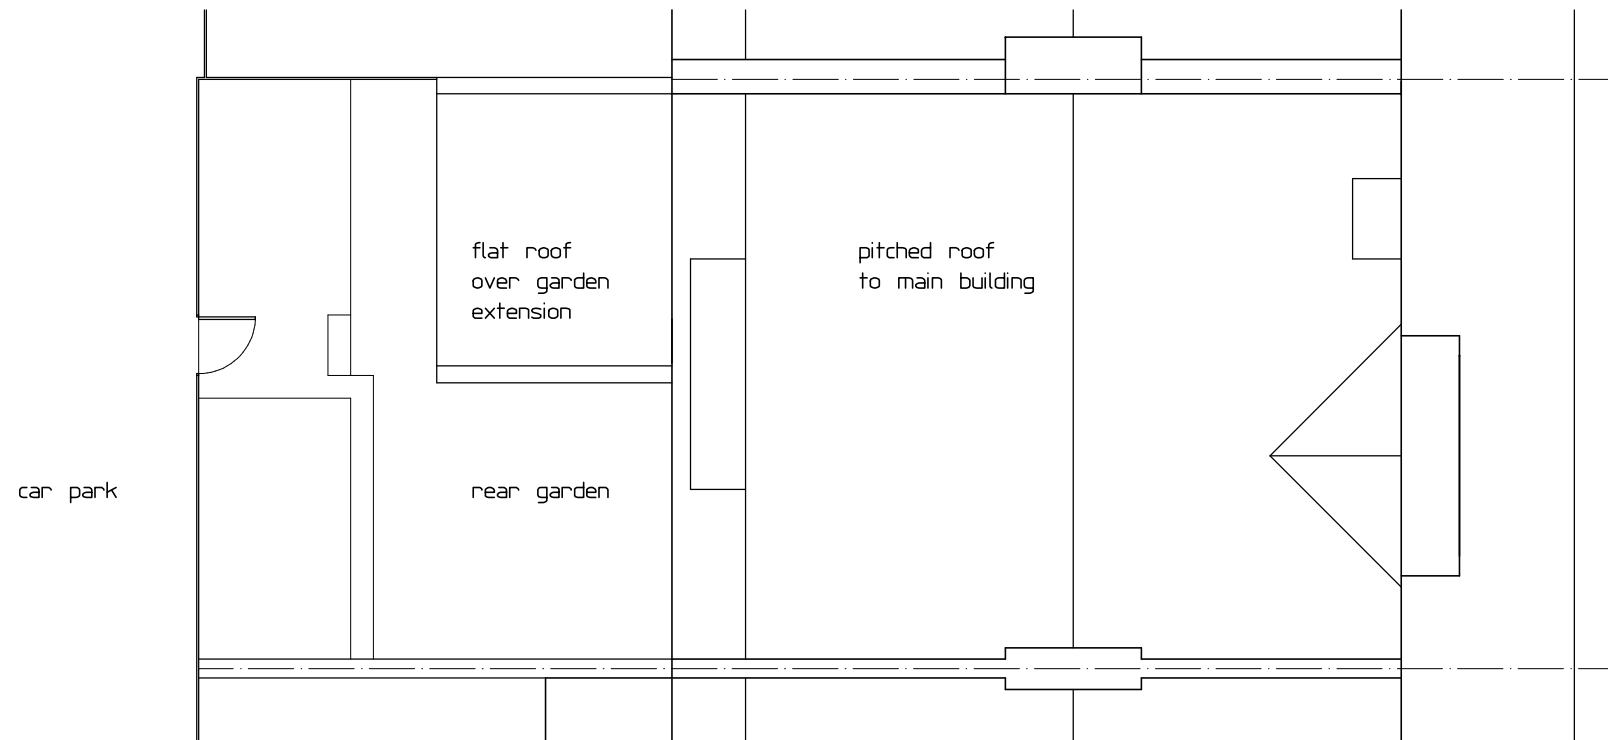

ROOF & BLOCK PLAN
AS EXIST

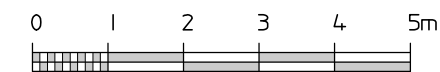

PROJECT 4 GLENLOCH ROAD, NW3 4BU
flat 1

DRAWING BLOCK PLANS AS EXIST &
AS PROPOSED

NUMBER 1732/06 Rev A

Scale 1/100 at A3 42 Colebrooke Row
London N1 8AF

Date 02.18
copyright protected tel 020-7226 3884

PETER BRADES ARCHITECTS
www.peterbradesarchitects.co.uk

PBA