
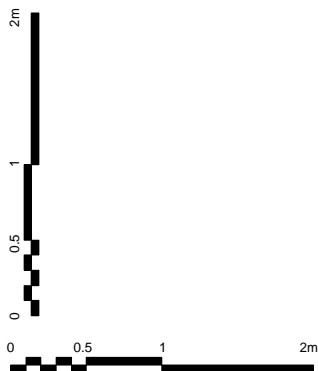


31 MACKESON ROAD, NW3

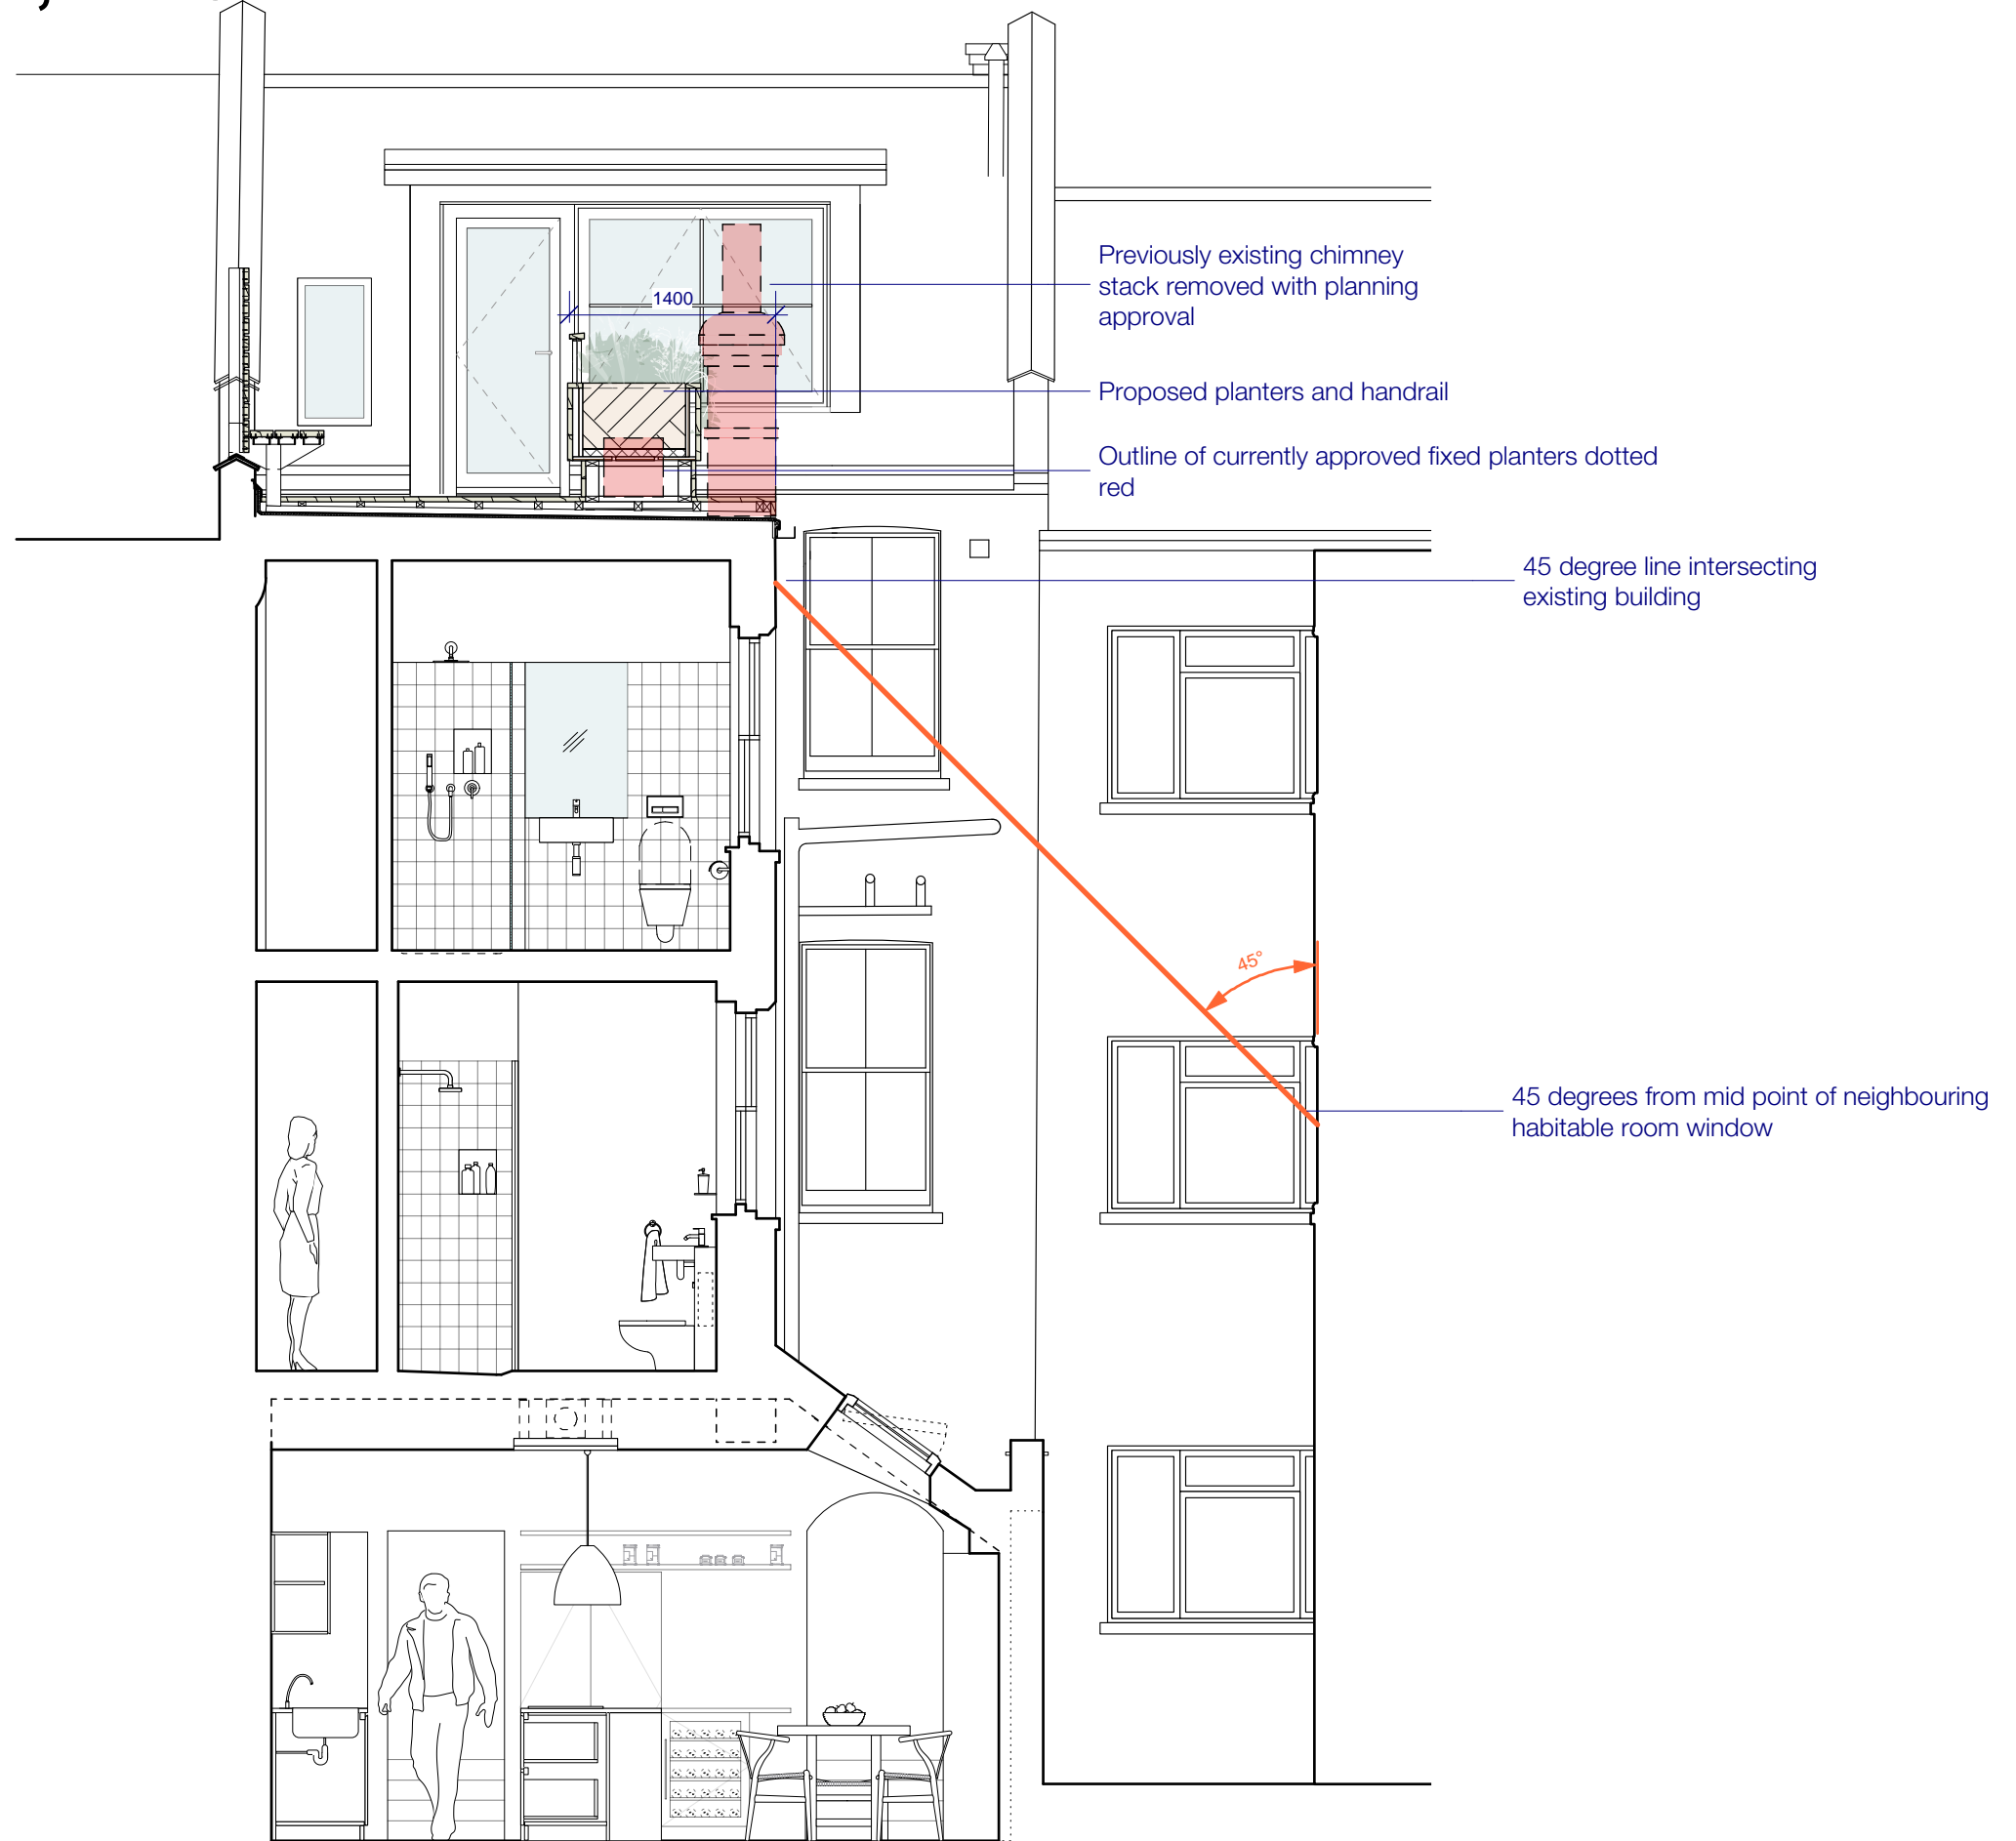

NEIGHBOURING AMENITY DIAGRAM 1:50 @ A3

DRAWING STATUS: ISSUED FOR PLANNING APPLICATION

JEFF KAHANE + ASSOCIATES				
A R C H I T E C T S				
136 Royal College Street London NW1 0TA Telephone 020 7336 0990 Facsimile 020 7336 6990 VAT number 523 0595 85 Jeff Kahane MA (Cantab), Dip. Arch, RIBA				
client	ANAHITA & NIALL KIRKPATRICK			
job	31 MACKESON ROAD, NW3			
drawing	NEIGHBOURING AMENITY DIAGRAM			
date	drawn	scale	drawing no.	rev.
MARCH 2018	MG	1:50	726_PL_211	-