




01 Front Facade Existing - section line AA
scale 1:50 @ A1

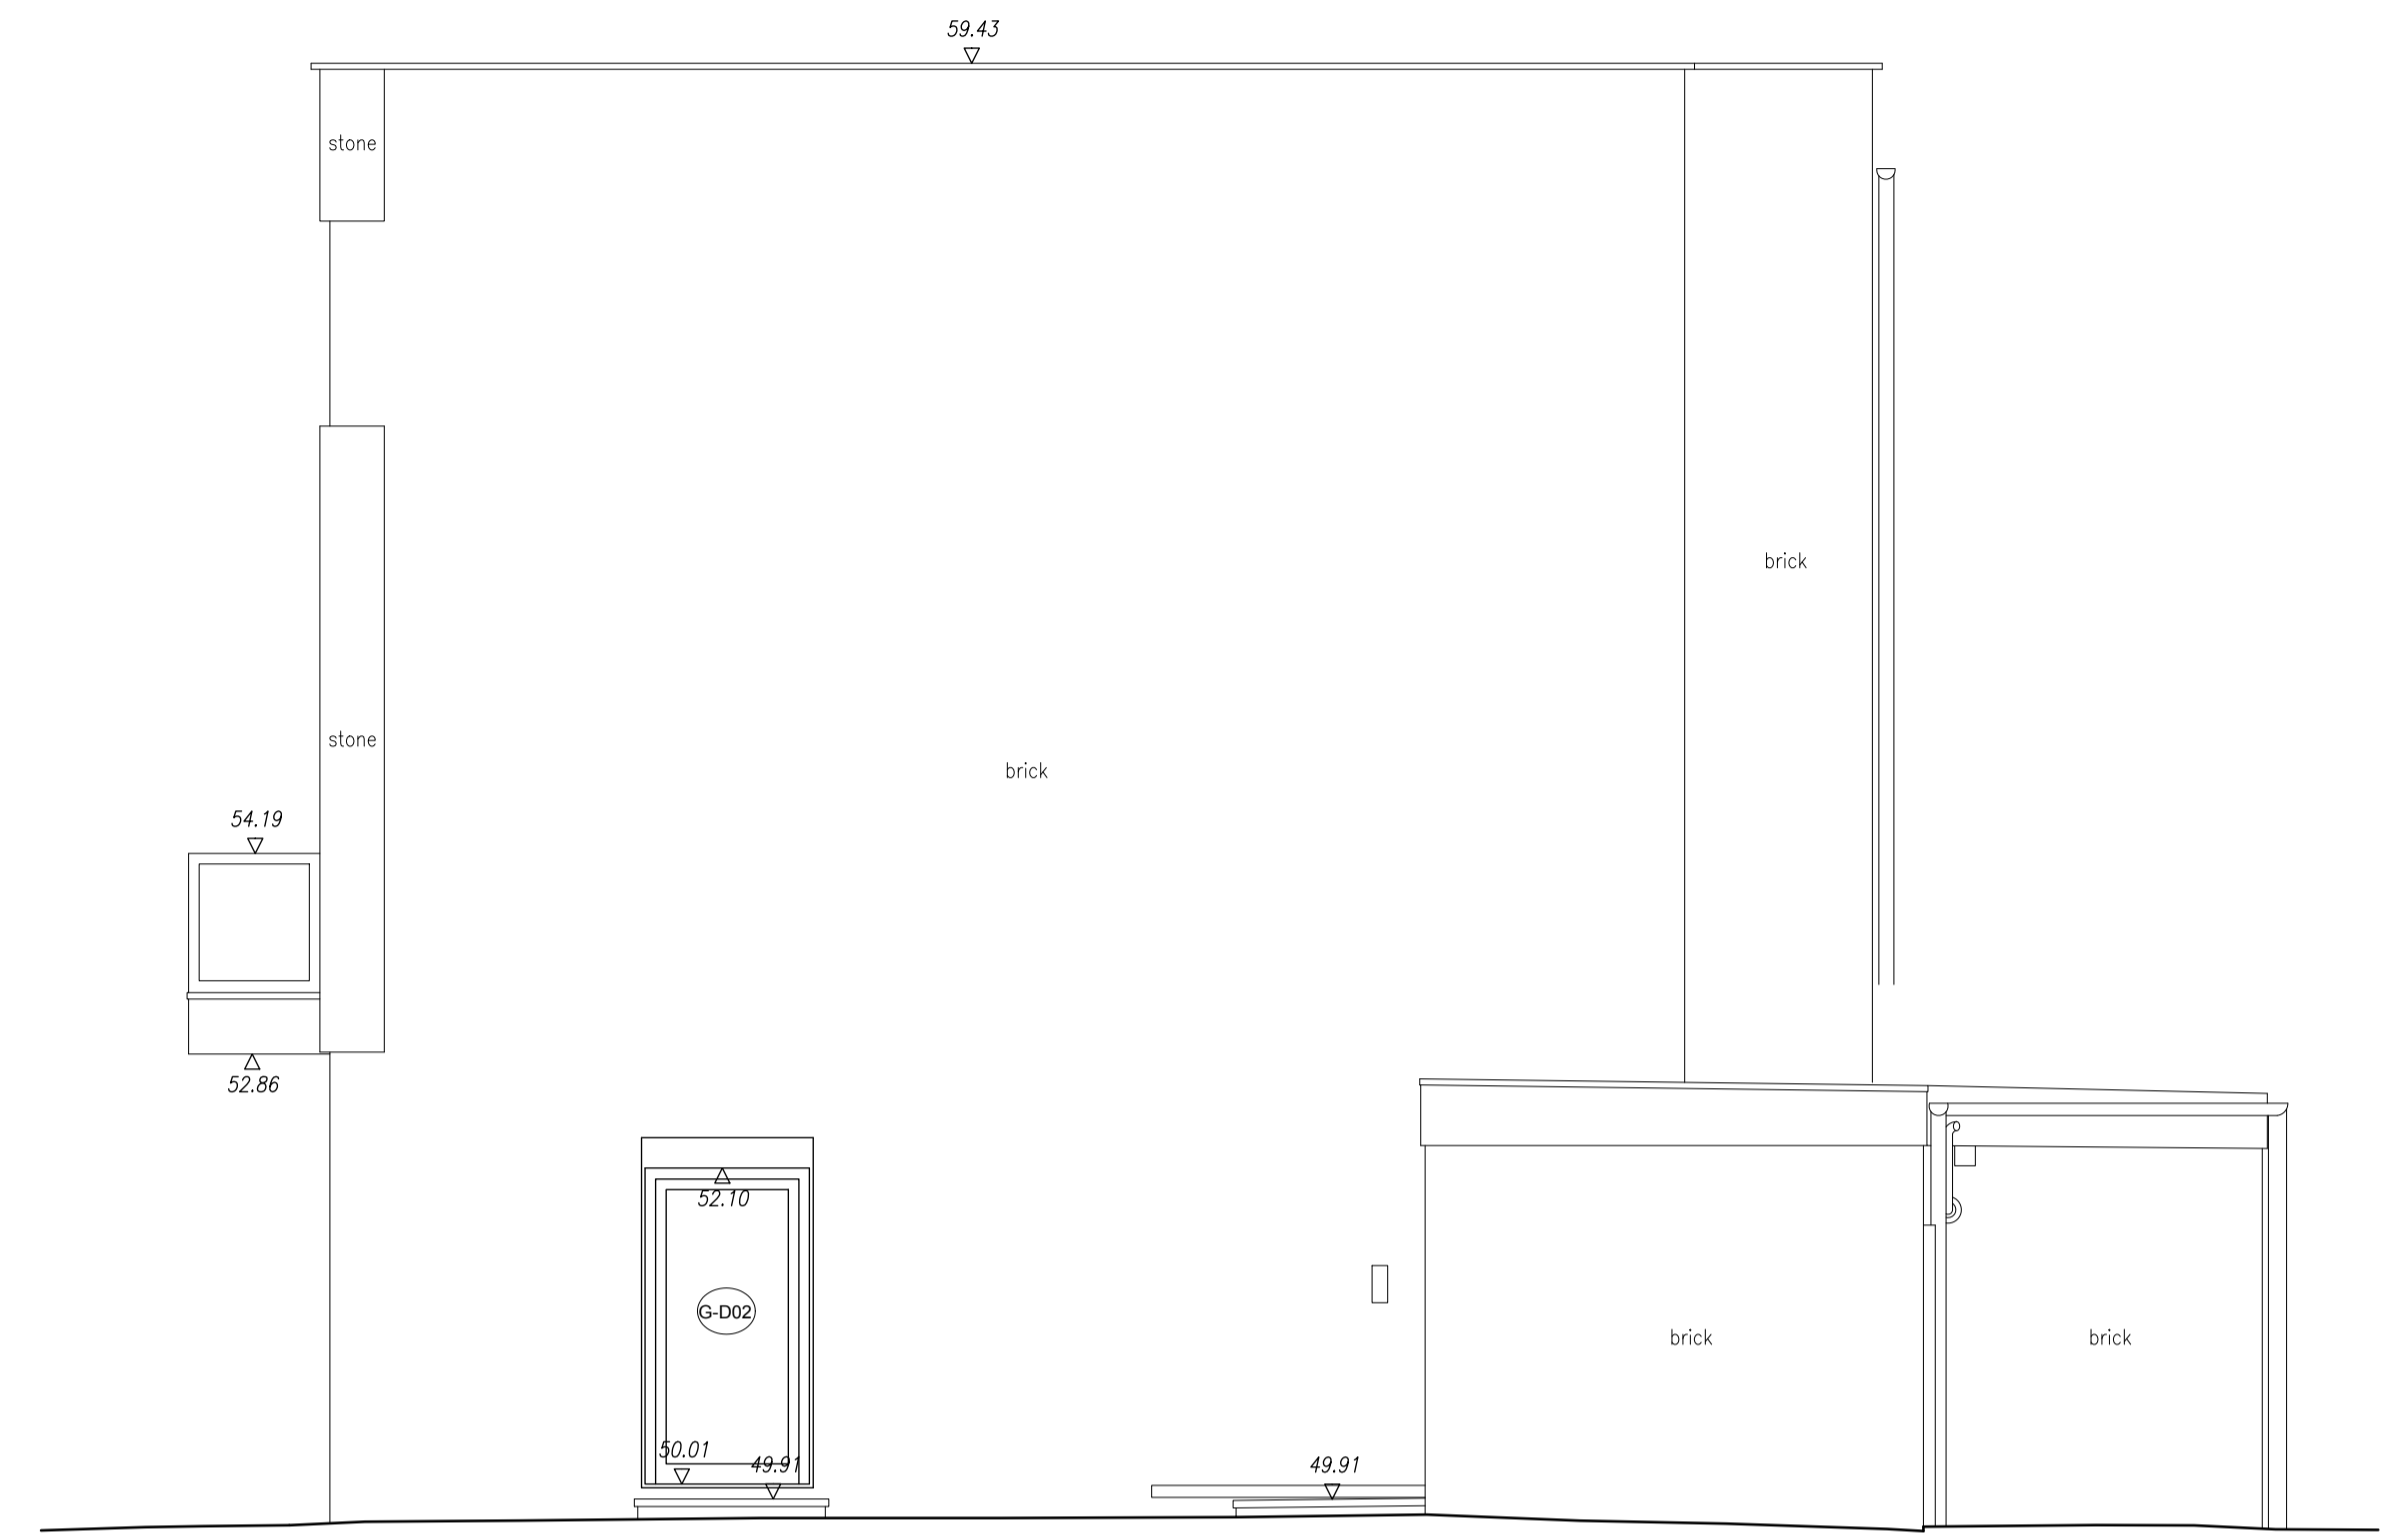

02 Side Facade Existing - section line BB
scale 1:50 @ A1

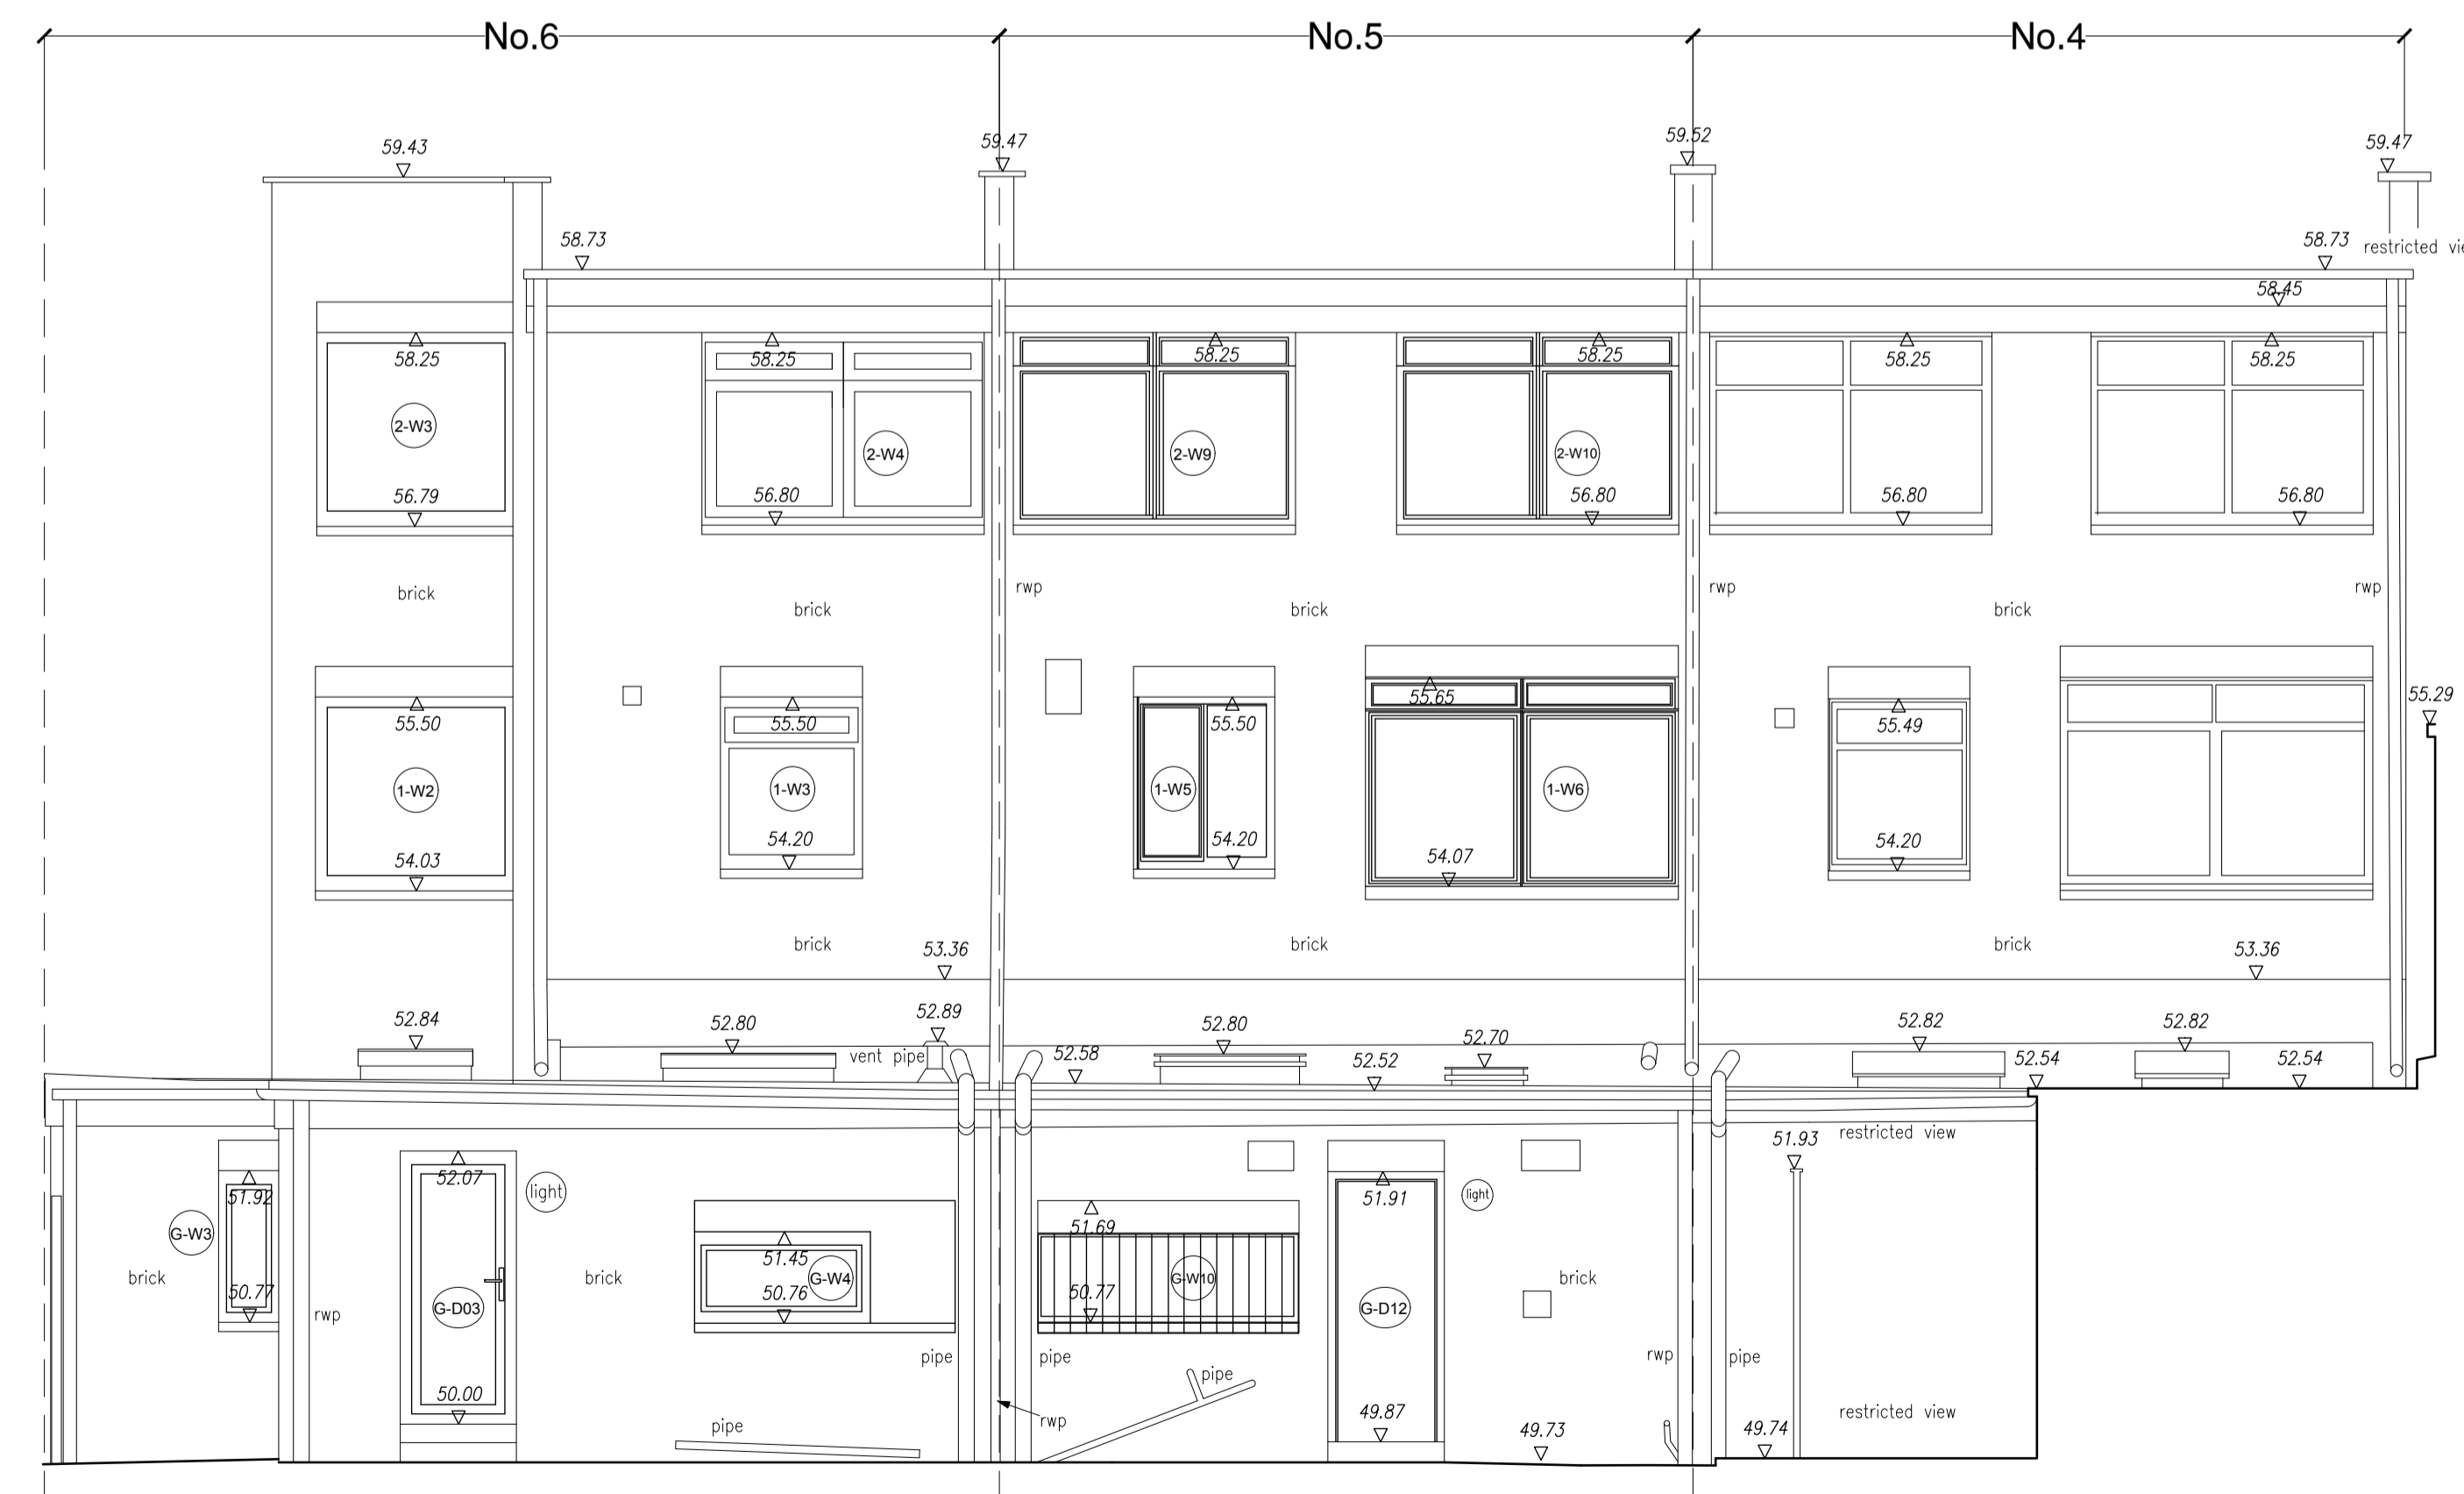

03 Rear Facade Existing - section line CC
scale 1:50 @ A1

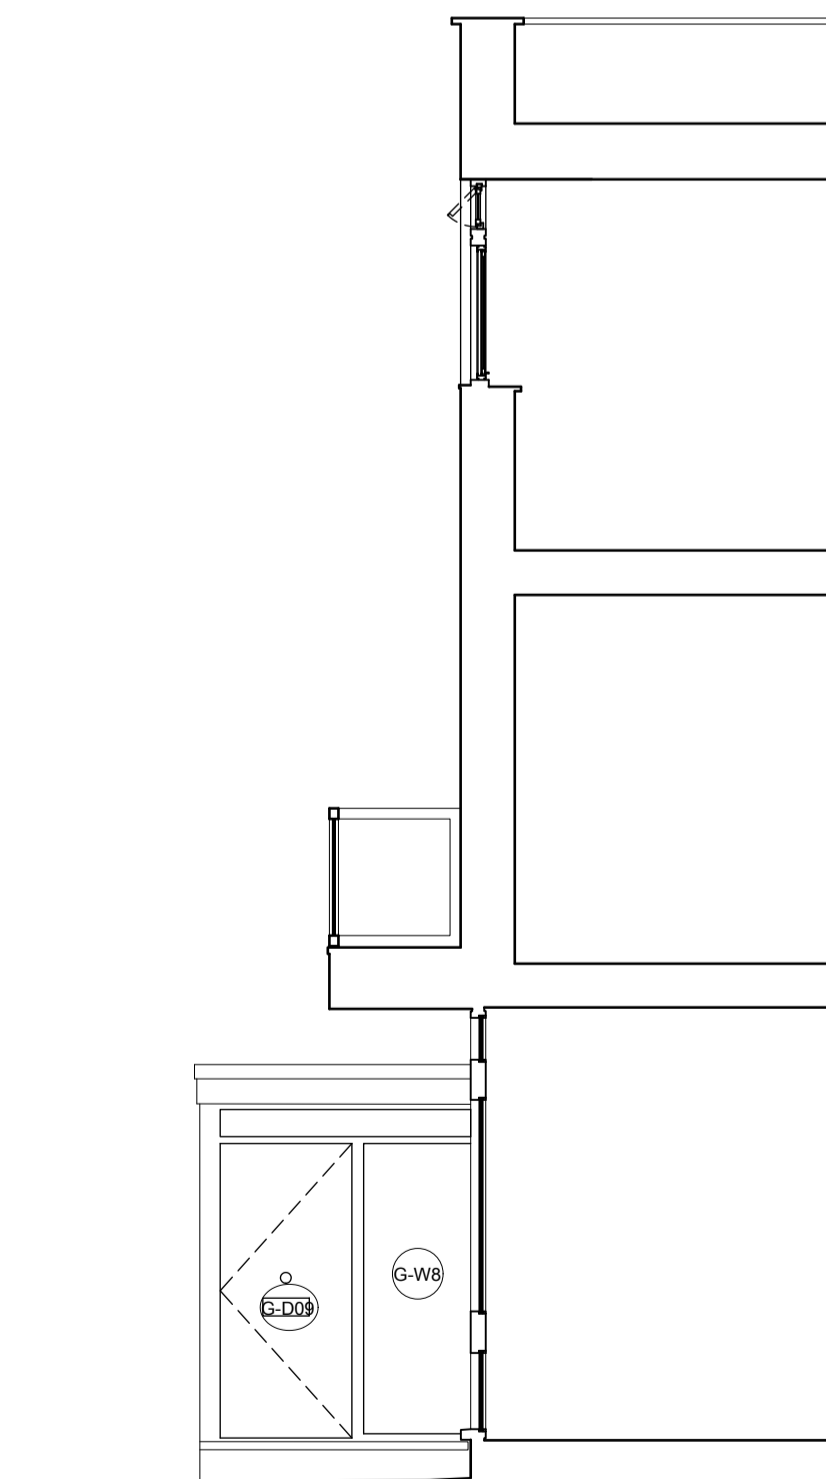

04 No.5 Entry Lobby Elevation - section line DD
scale 1:50 @ A1