




01 Front Facade Proposed - section line AA
scale 1:50 @ A1

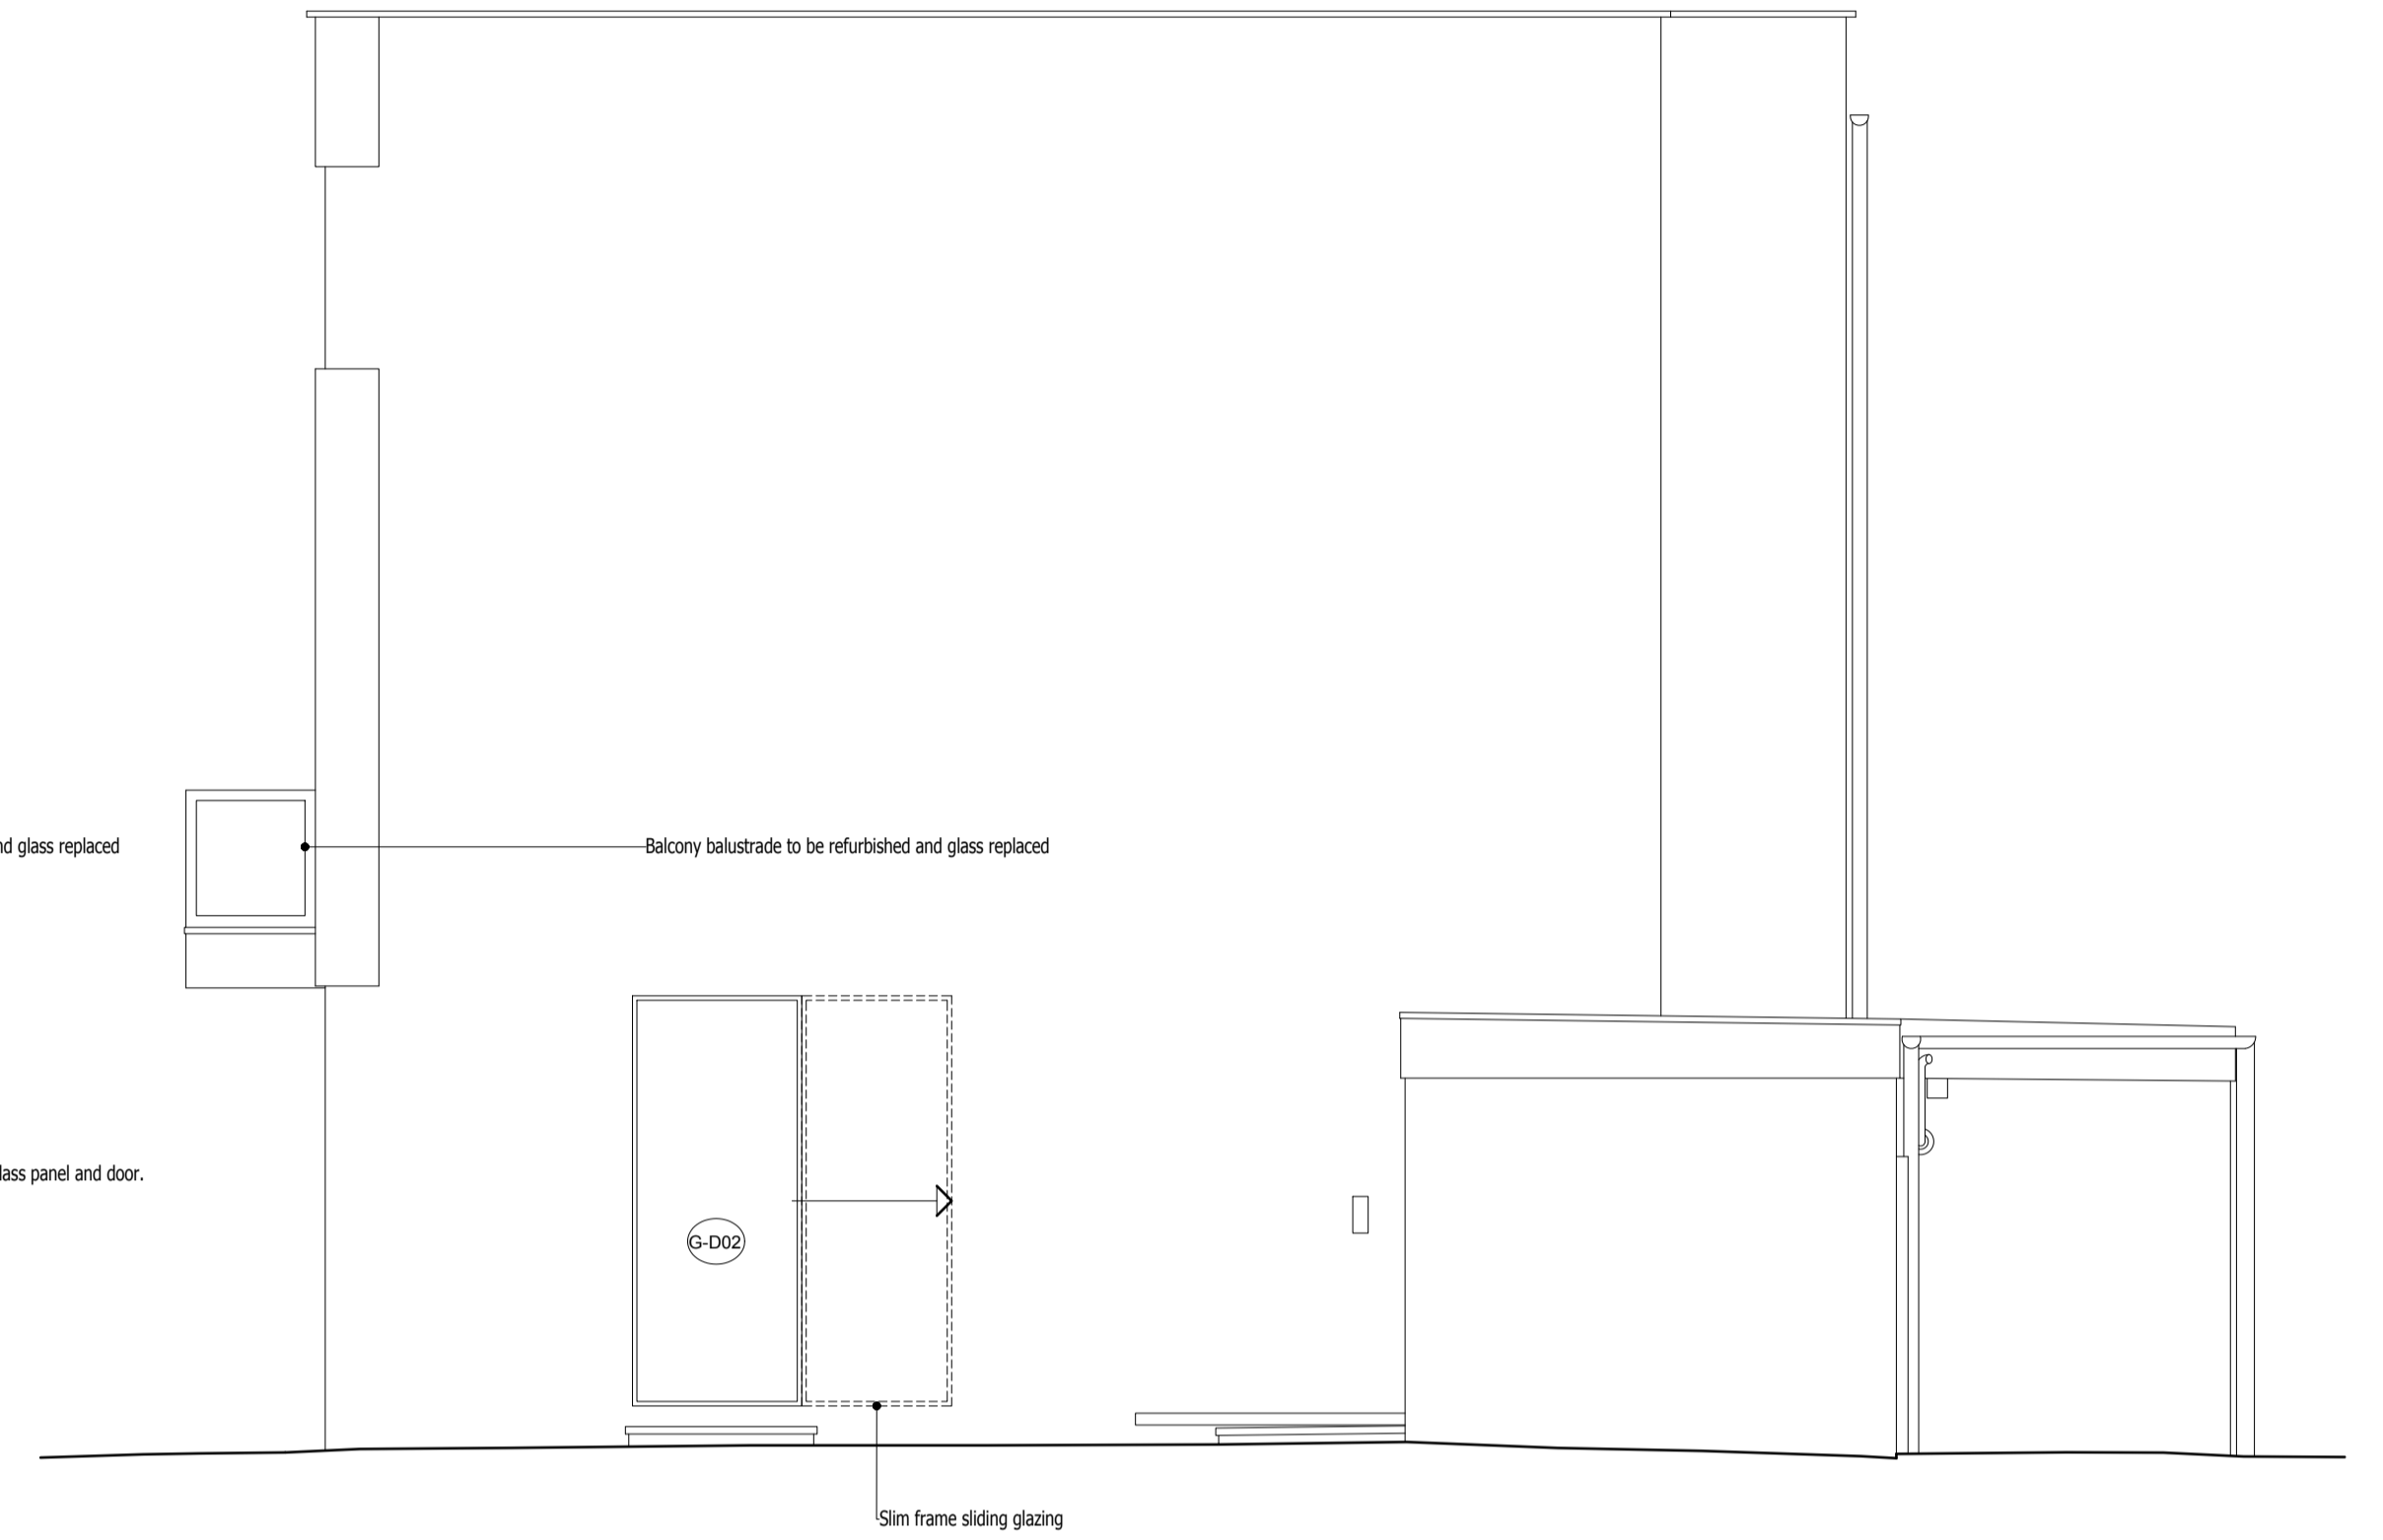

02 Side Facade Proposed - section line BB
scale 1:50 @ A1

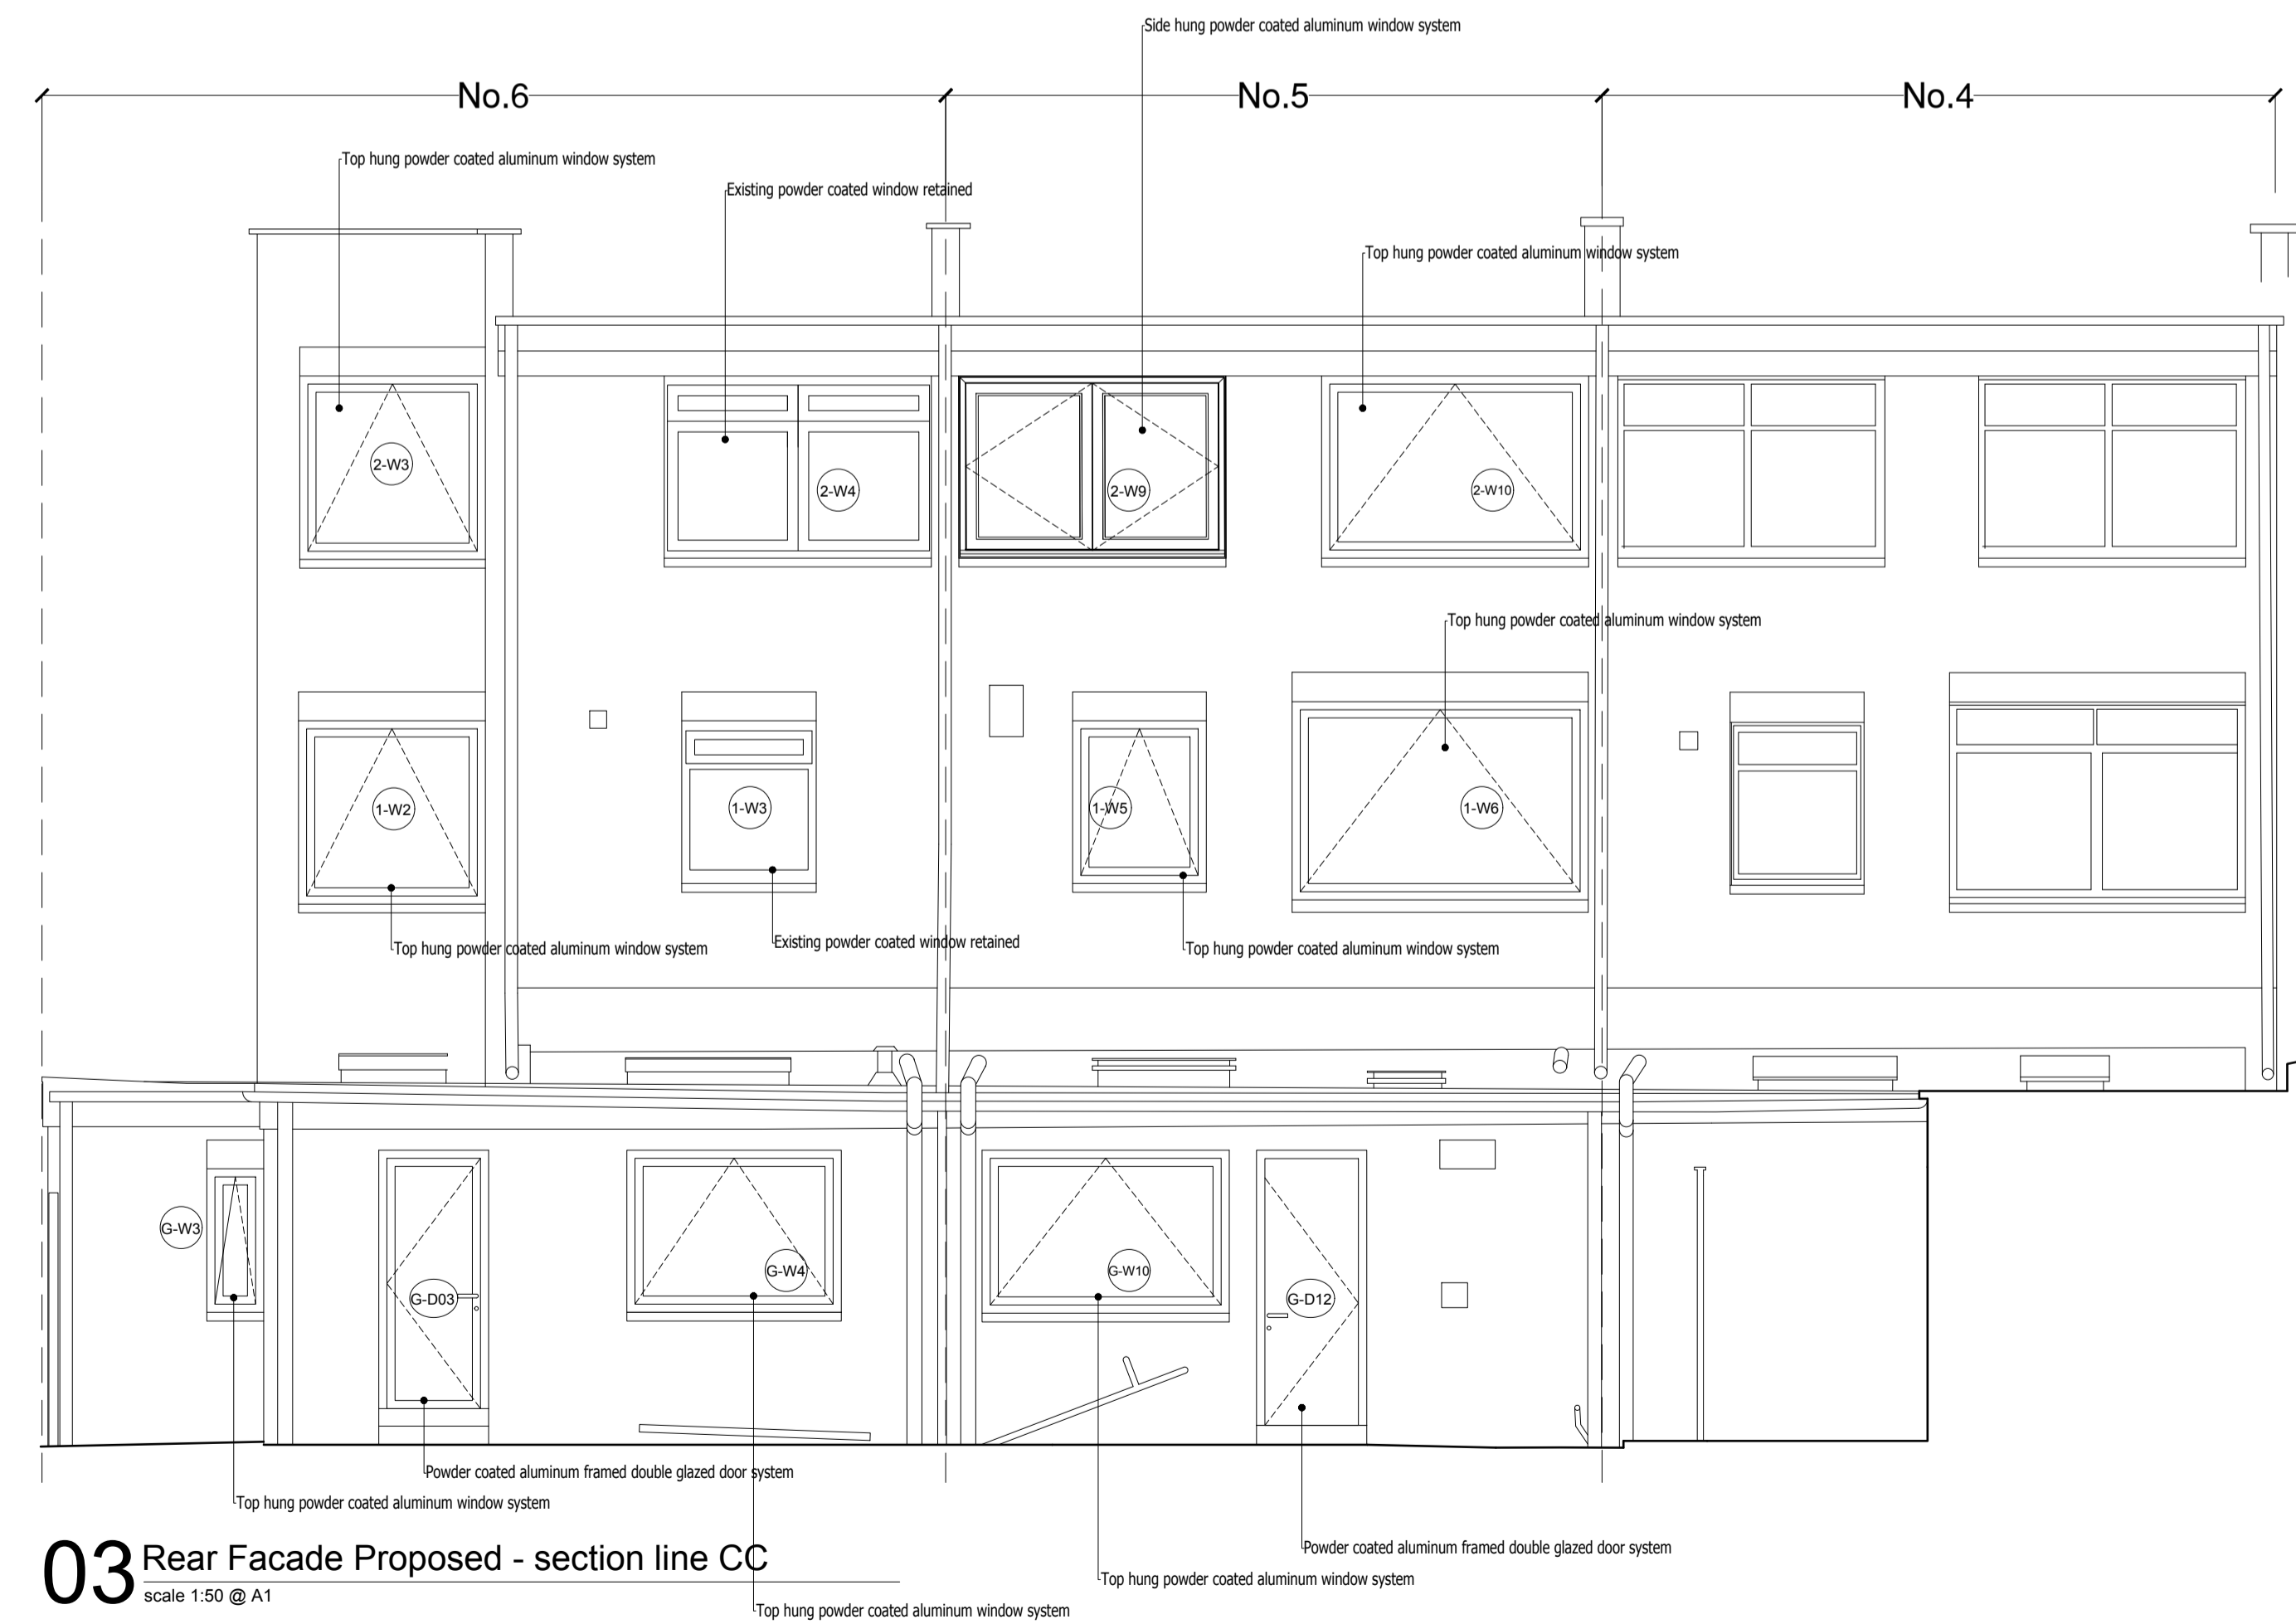

03 Rear Facade Proposed - section line CC
scale 1:50 @ A1

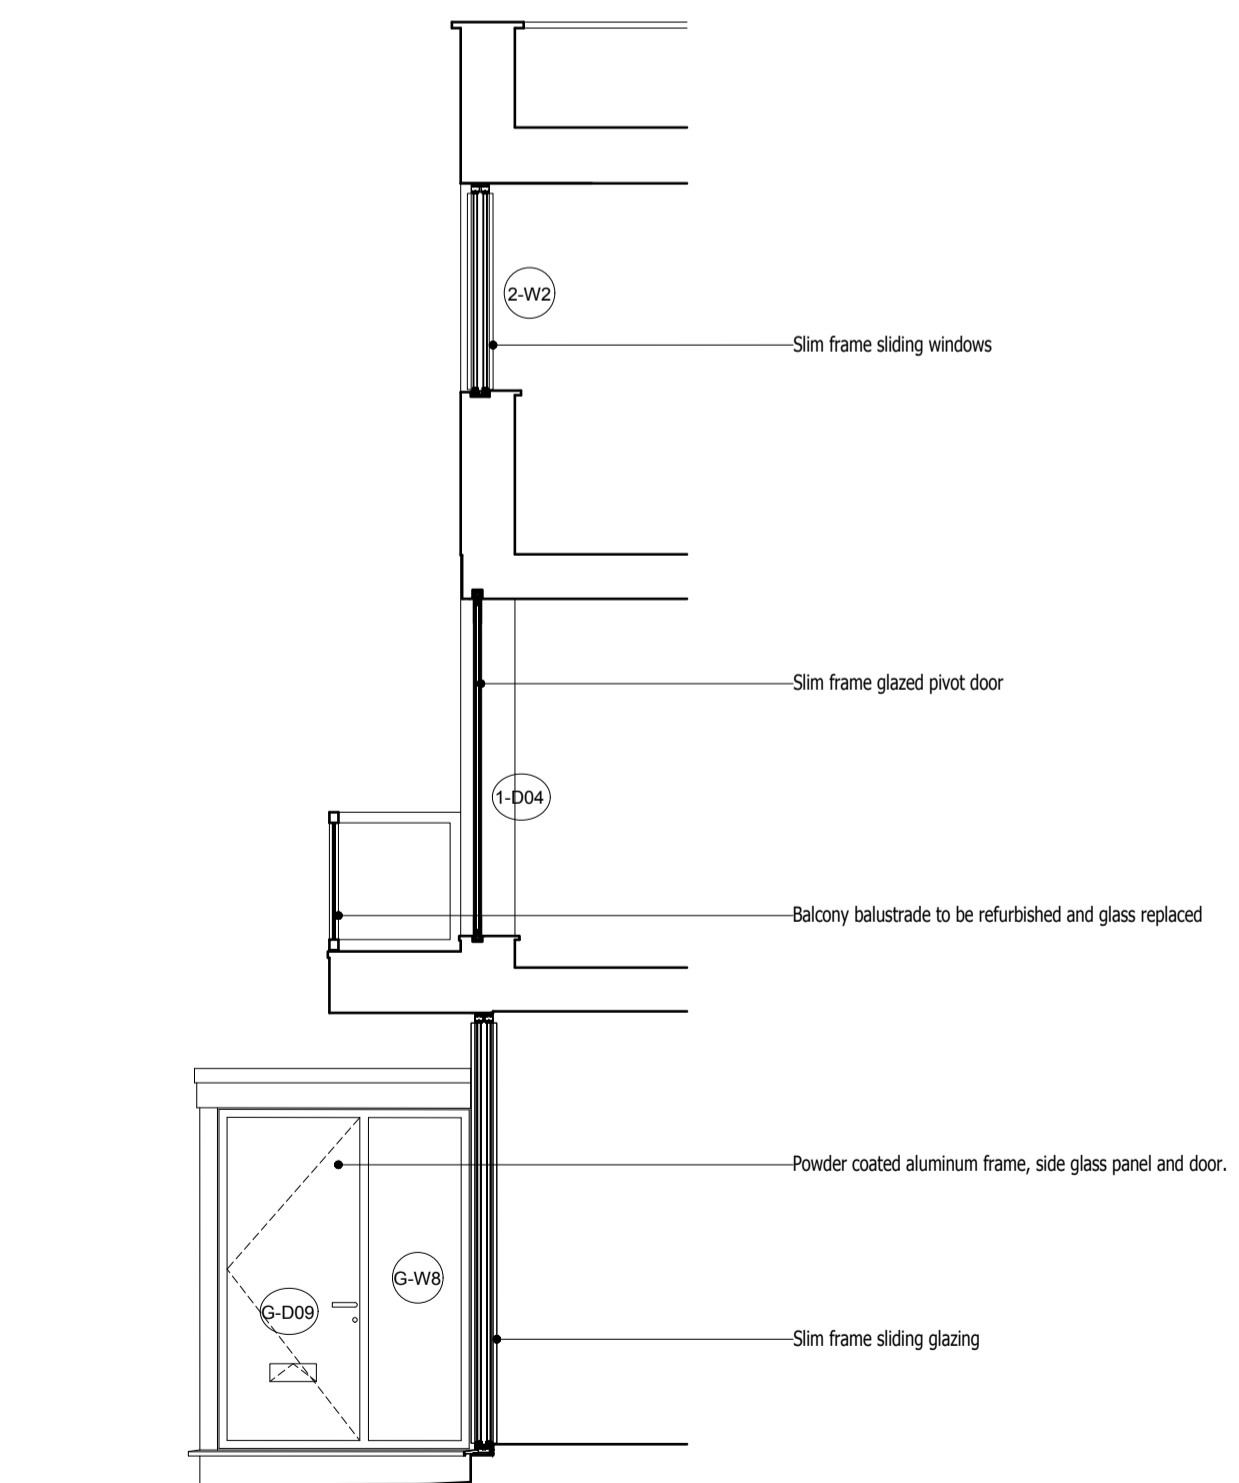

04 No.5 Entry Lobby Proposed Elevation - section line DD
scale 1:50 @ A1

