



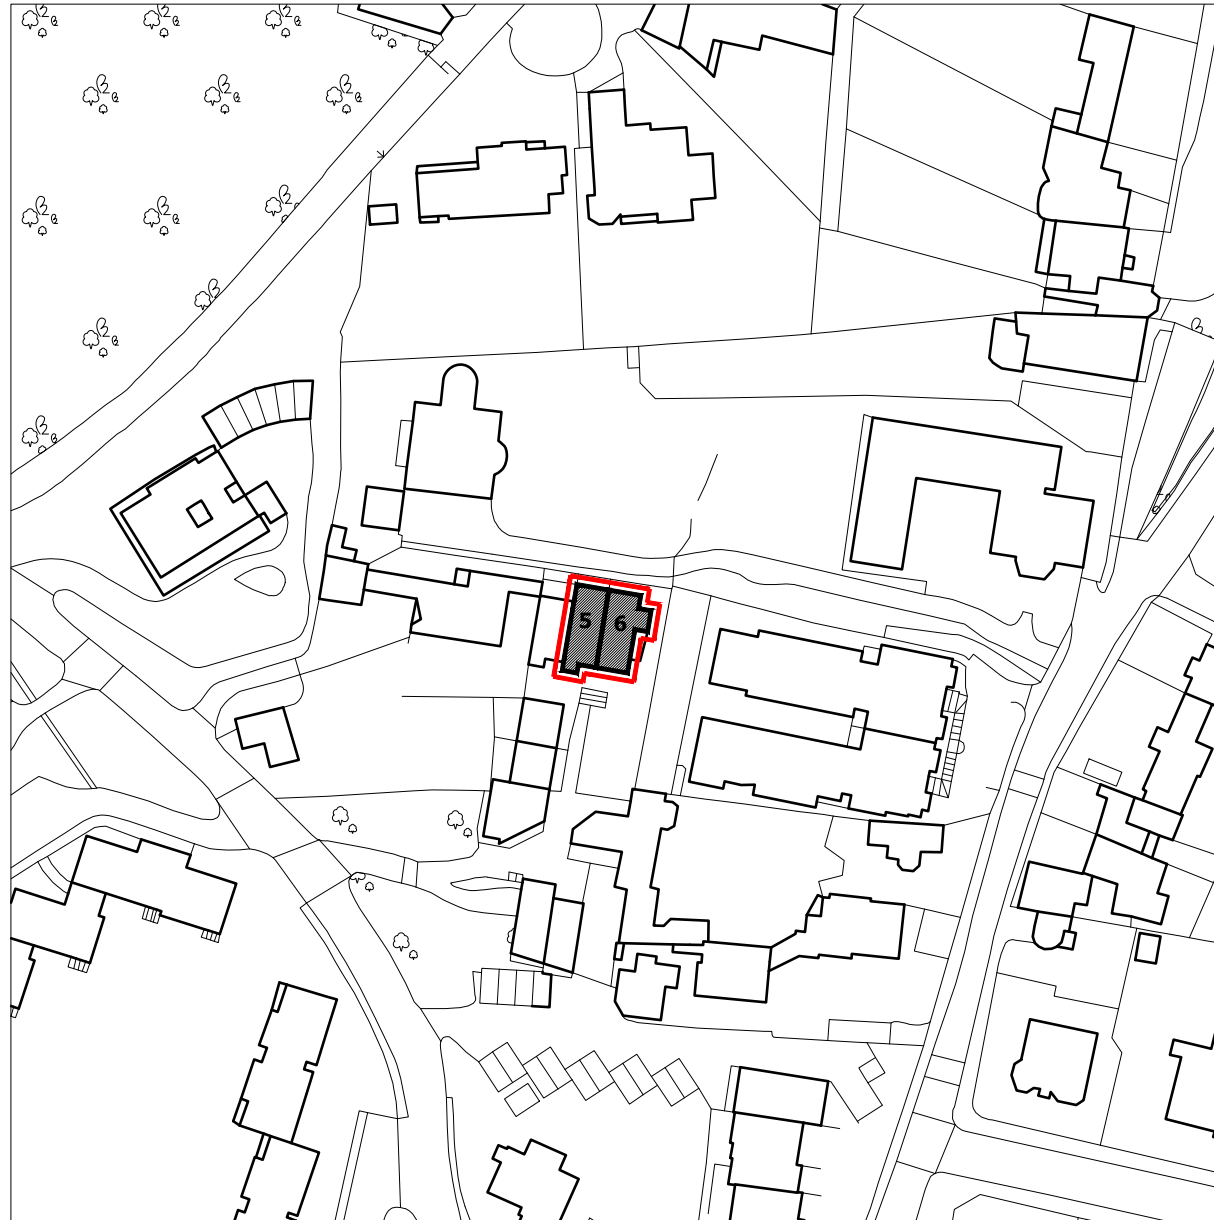

North

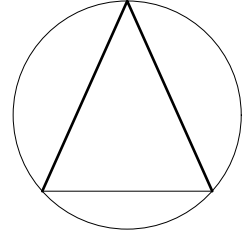

# 01 LOCATION PLAN

scale 1:1250

01 27.02.2018 No.5 added to site identification plan.

Rev. Date Description

Project  
5-6 Oak Hill Park Mews, London, NW3 7LH.


Title  
Location plan

## andrew wood associates ltd

118 Pall Mall  
London  
SW1Y 5ED

T: 020 7684 1400  
F: 08451 305949

client:  
**Matt Lyons**  
6 Oak Hill Park Mews  
Hampstead  
London  
NW3 7LH

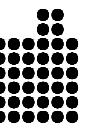

Date	Job No	Drawing No	Revision
04.07.2017	176	P01	01
Scale 1:1250 @ A3			