
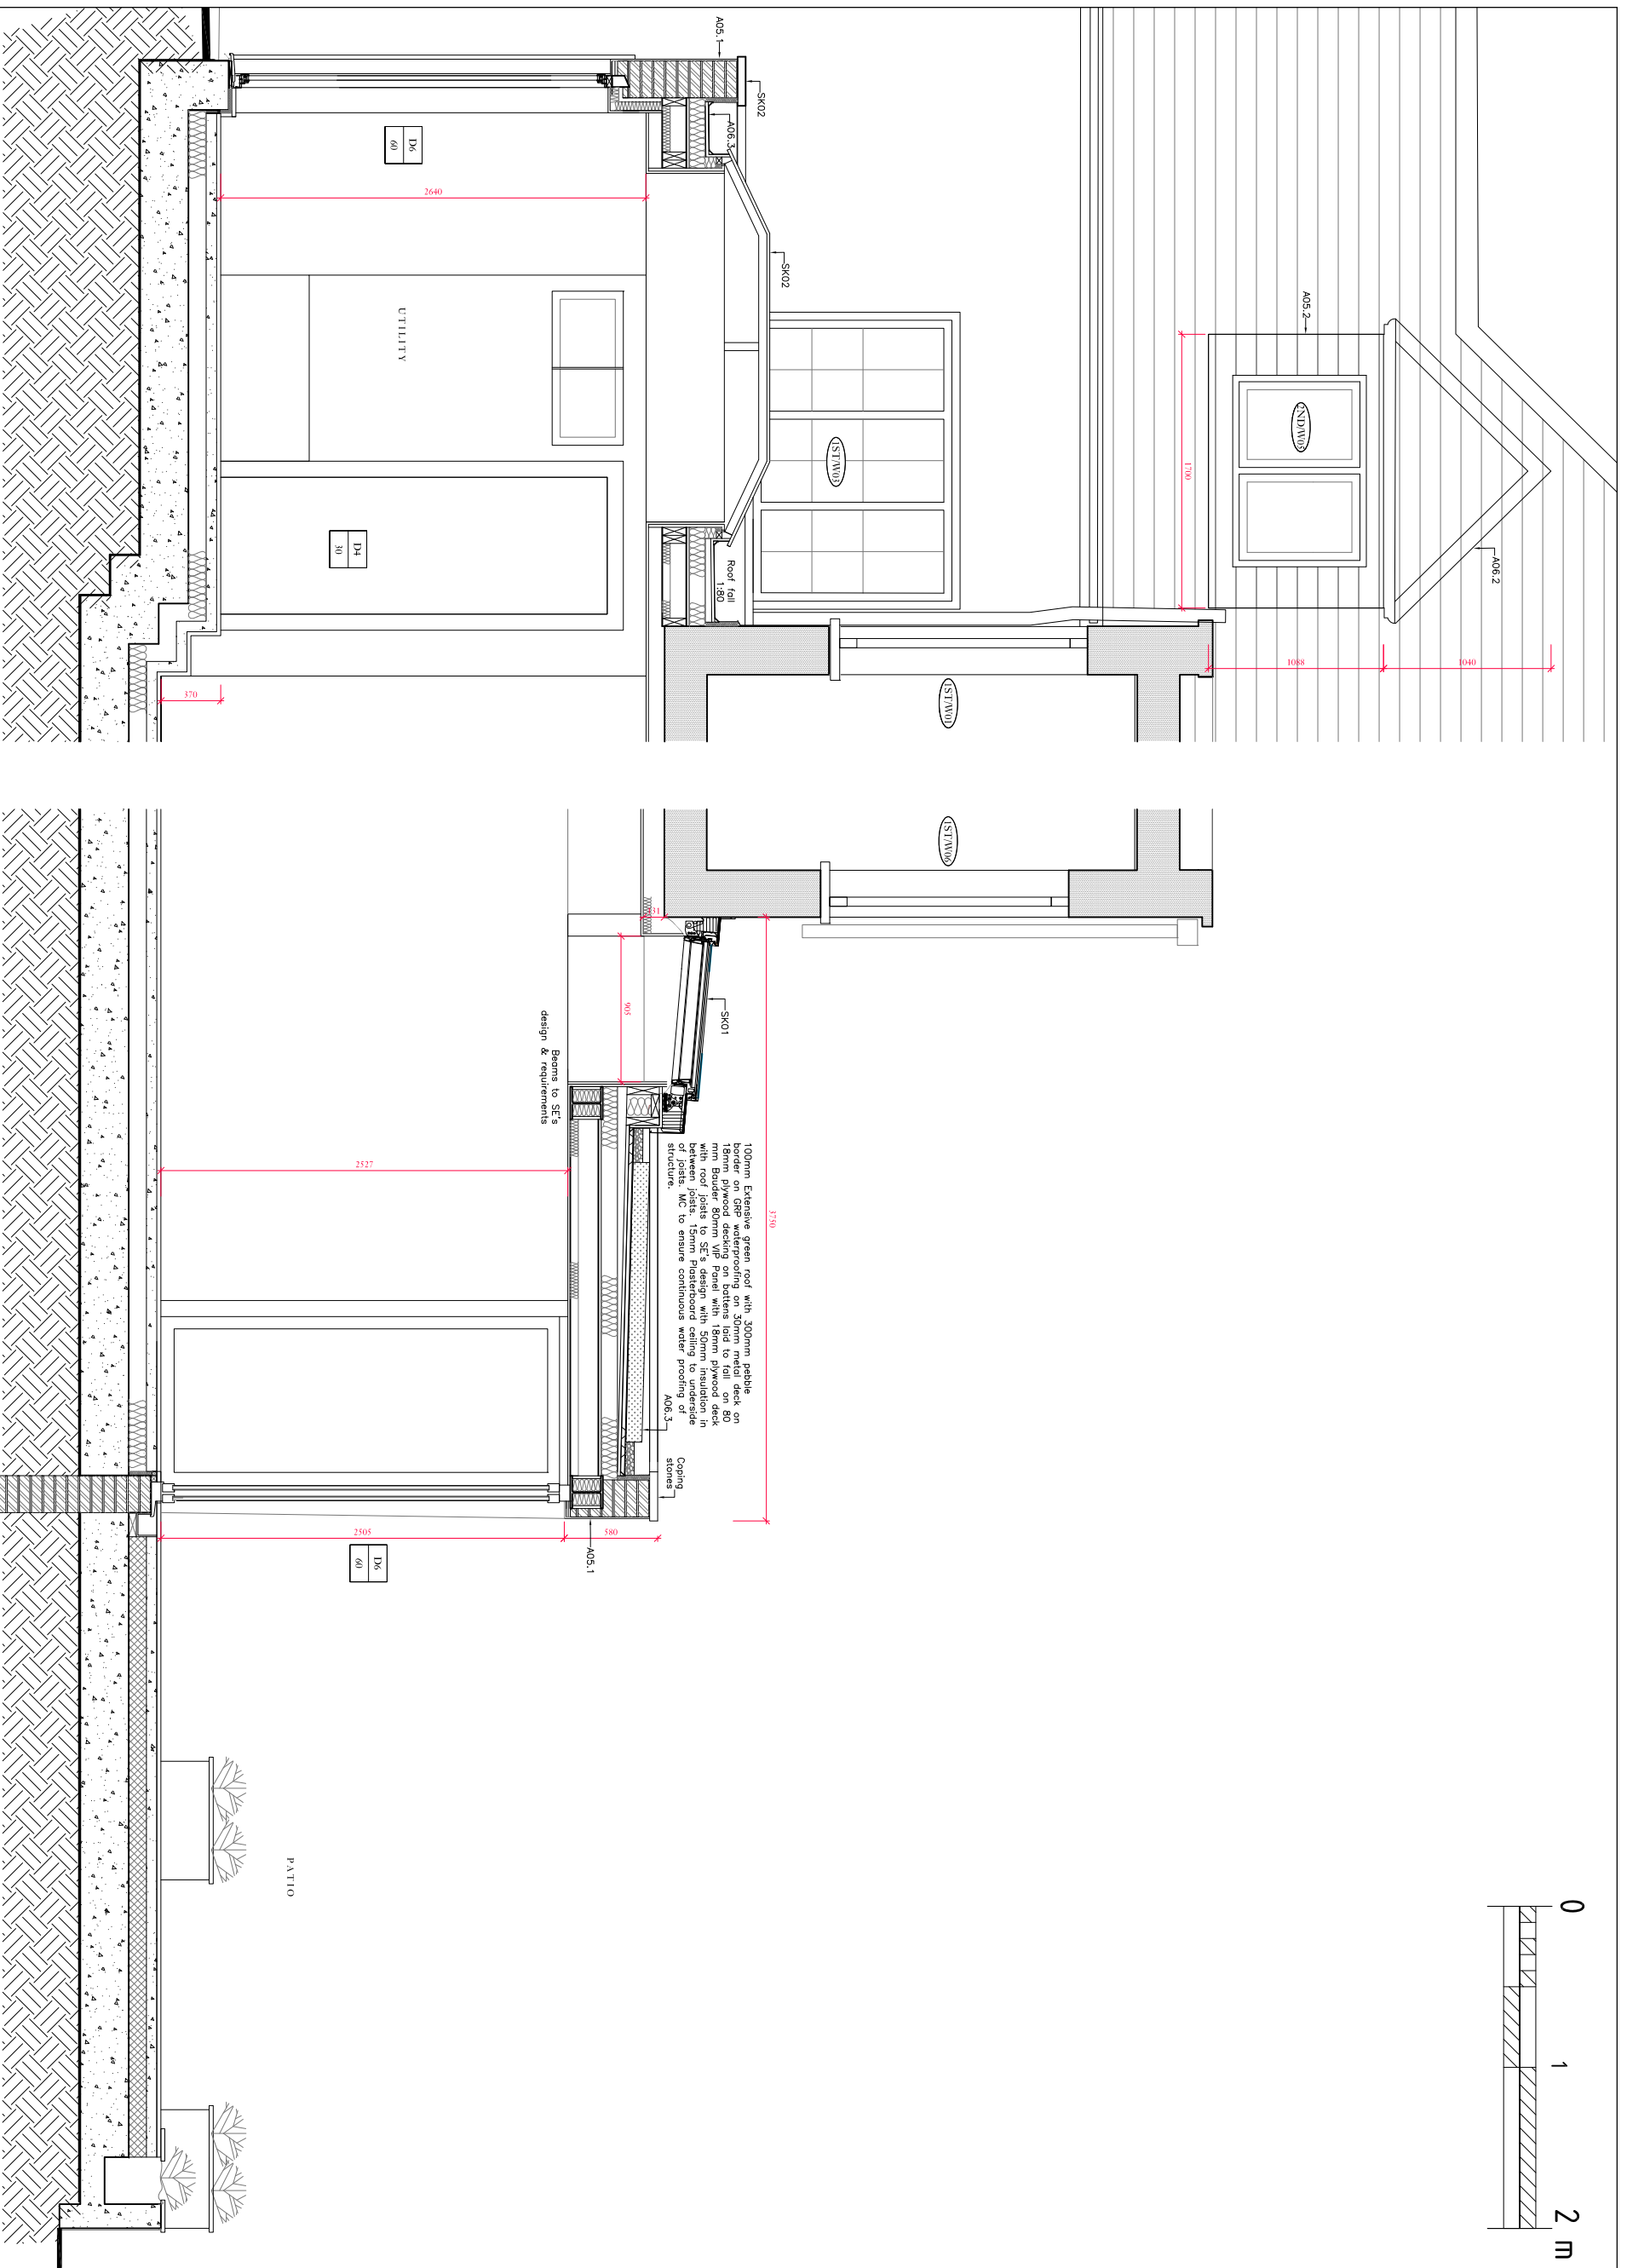


BUILDING CONTROL

DISCLAIMER
 Drawing to be read in conjunction with all the relevant information.
 All written dimensions to be checked on site before work commences.
 Discrepancies, where identified, must be reported to the architect immediately.
 This drawing is the property of LIFE+U DESIGN and must not be reproduced or disclosed to any unauthorised person either wholly or in part without written consent.

NOTES / REFS

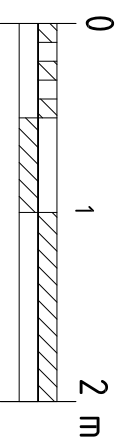

REV.	DATE	DESCRIPTION
00	00/00/000	Issued outline

LIFE+U DESIGN
 W life+u-design.com
 E carle@life+u-design.com
 T +44 (0) 27 66 745 415
 M +44 (0) 77 66 745 415

CLIENT
 Mr & Mrs Truuvvert

PROJECT
 81 Hill Way
 N6 6AB

SCALE
 1:20@A1

DATE
 01/02/2018

DRAWN BY
 CHECKED BY

DRAWING TITLE
 Proposed
 Part Section
 DD

DRAWING NO. 152

PROJECT NO. 17036

REV. 00

Section DD
 1:20@A1