
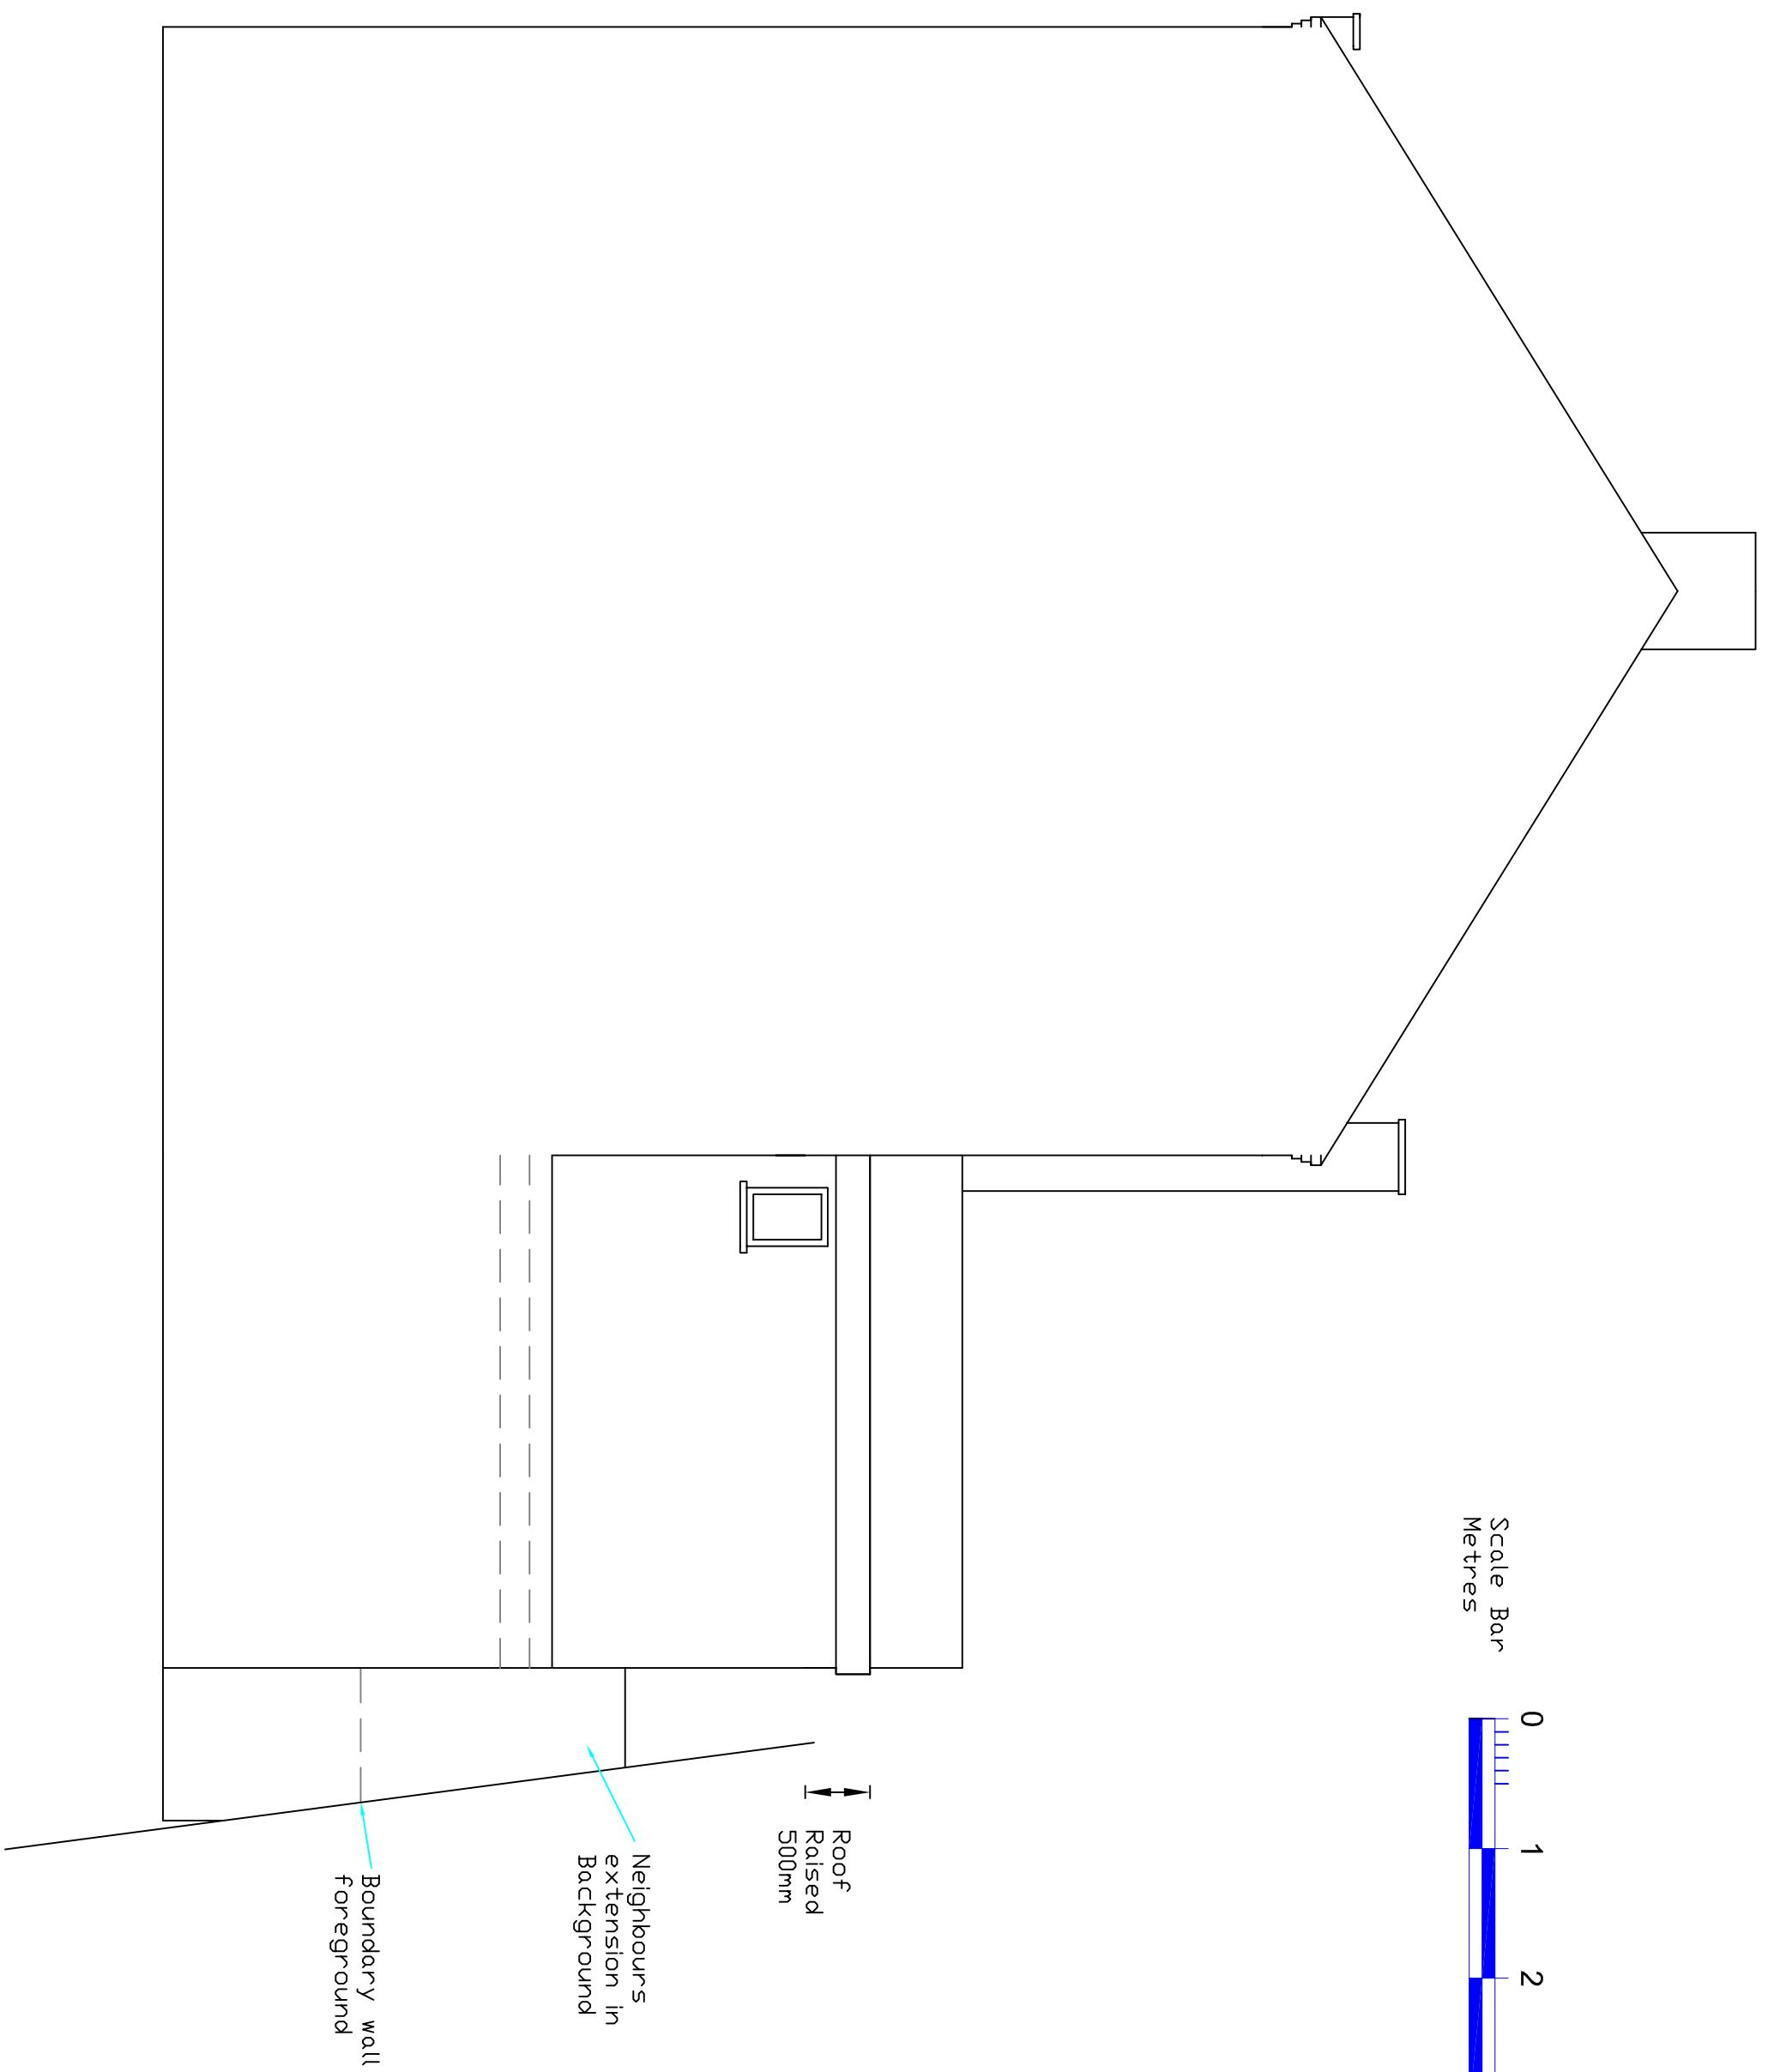


Scale Bar  
Metres

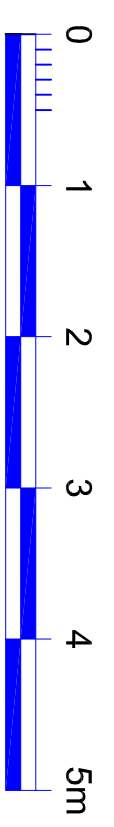

Roof  
Raised  
500mm

Neighbours  
extension in  
Background

Boundary wall  
foreground

Ref.	Date	Revision	Preliminary Drawing
	Nov '17		

**Proposed Side Elevation**

Drg. No.	Rev.
P005	A

Scale	Drn. By	Chkd. By	Job No.
1:50 @ A3	R.D.	M.F.	217279

Client
Mr & Mrs Kinloch
Project
2 Loveridge Road, London

**FIDLER ASSOCIATES LTD**  
 STRUCTURAL ENGINEERS, SURVEYORS  
 & PROJECT MANAGERS  
 31 Hillside Road, Northwood, Middx HA6 1PY  
 Tel : 01923 840482 Fax : 01923 840483  
 Email : mike@fidlerassociates.co.uk