


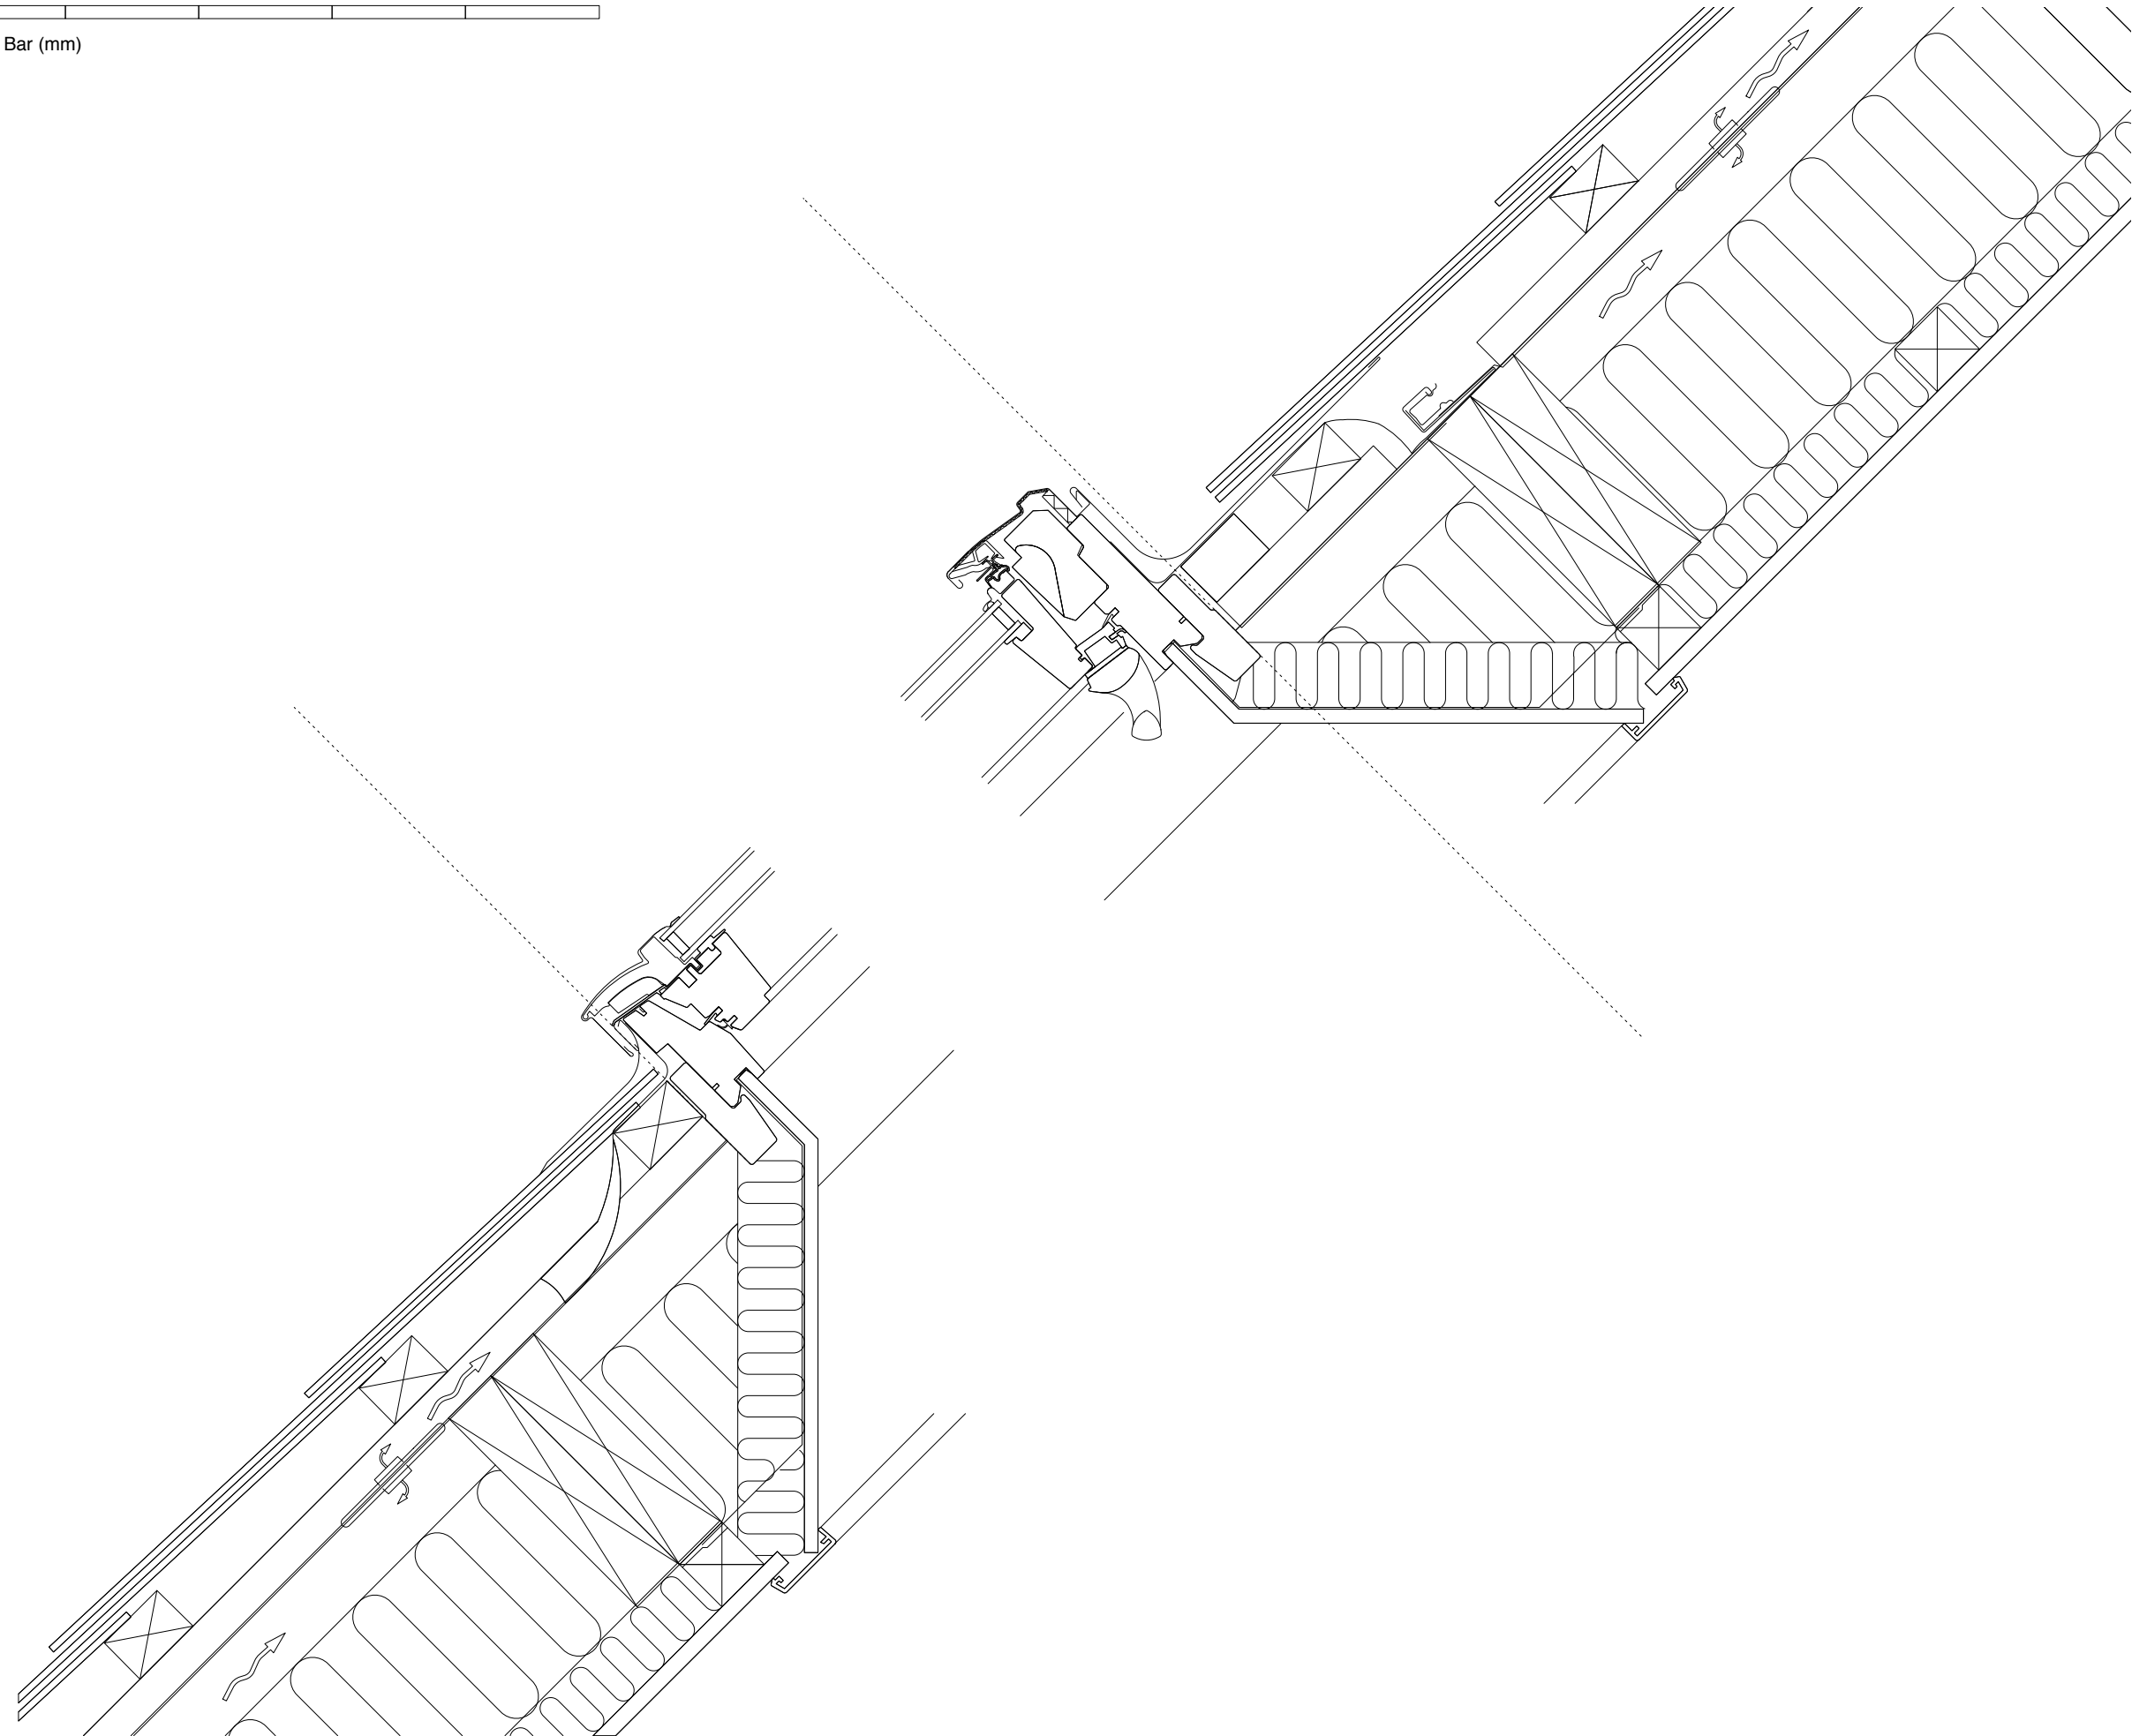

1:5 Scale Bar (mm)



**GENERAL NOTES**  
All setting out must be checked on site. All levels must be checked on site and refer to Ordnance Datum Newlyn unless alternative datum given. All dimensions must be checked on site.  
This drawing must be read in conjunction with the relevant specification clauses. This drawing must not be used for land transfer purposes. Areas calculated in accordance with RICS Code of Measuring Practice. This drawing must not be used on site unless issued for construction.  
Status: P=Feasibility/Planning T=Tender C=Construction  
© 2018 Ben Jones Architects Limited

File Ref: 0857-Plans & Elevs-E1

Project  
**26 Narcissus Road,  
London NW6 1TH**

Drawing  
**Detail Section  
Through Proposed Rooflights**

Scale  
**1:5 @ A3**

Date  
**March 2018**

Dwg Ref: **0857-PR-03** Rev: **P1**

**BEN JONES  
ARCHITECTS**

47 Priory Street Lewes BN7 1HU  
T 01273 475526  
W benjonesarchitects.co.uk  
E mail@benjonesarchitects.co.uk