


Section Of Foundation

- 1 Concrete Pad
- 2 Terrain
- 3 Galvanised Steel Sub Frame and Leg
- 4 Circulation Of Air
- 5 Moisture Barrier
- 6 Insulation
- 7 Electrical Wiring
- 8 Composite Packer/Foot
- 9 Stud Walls

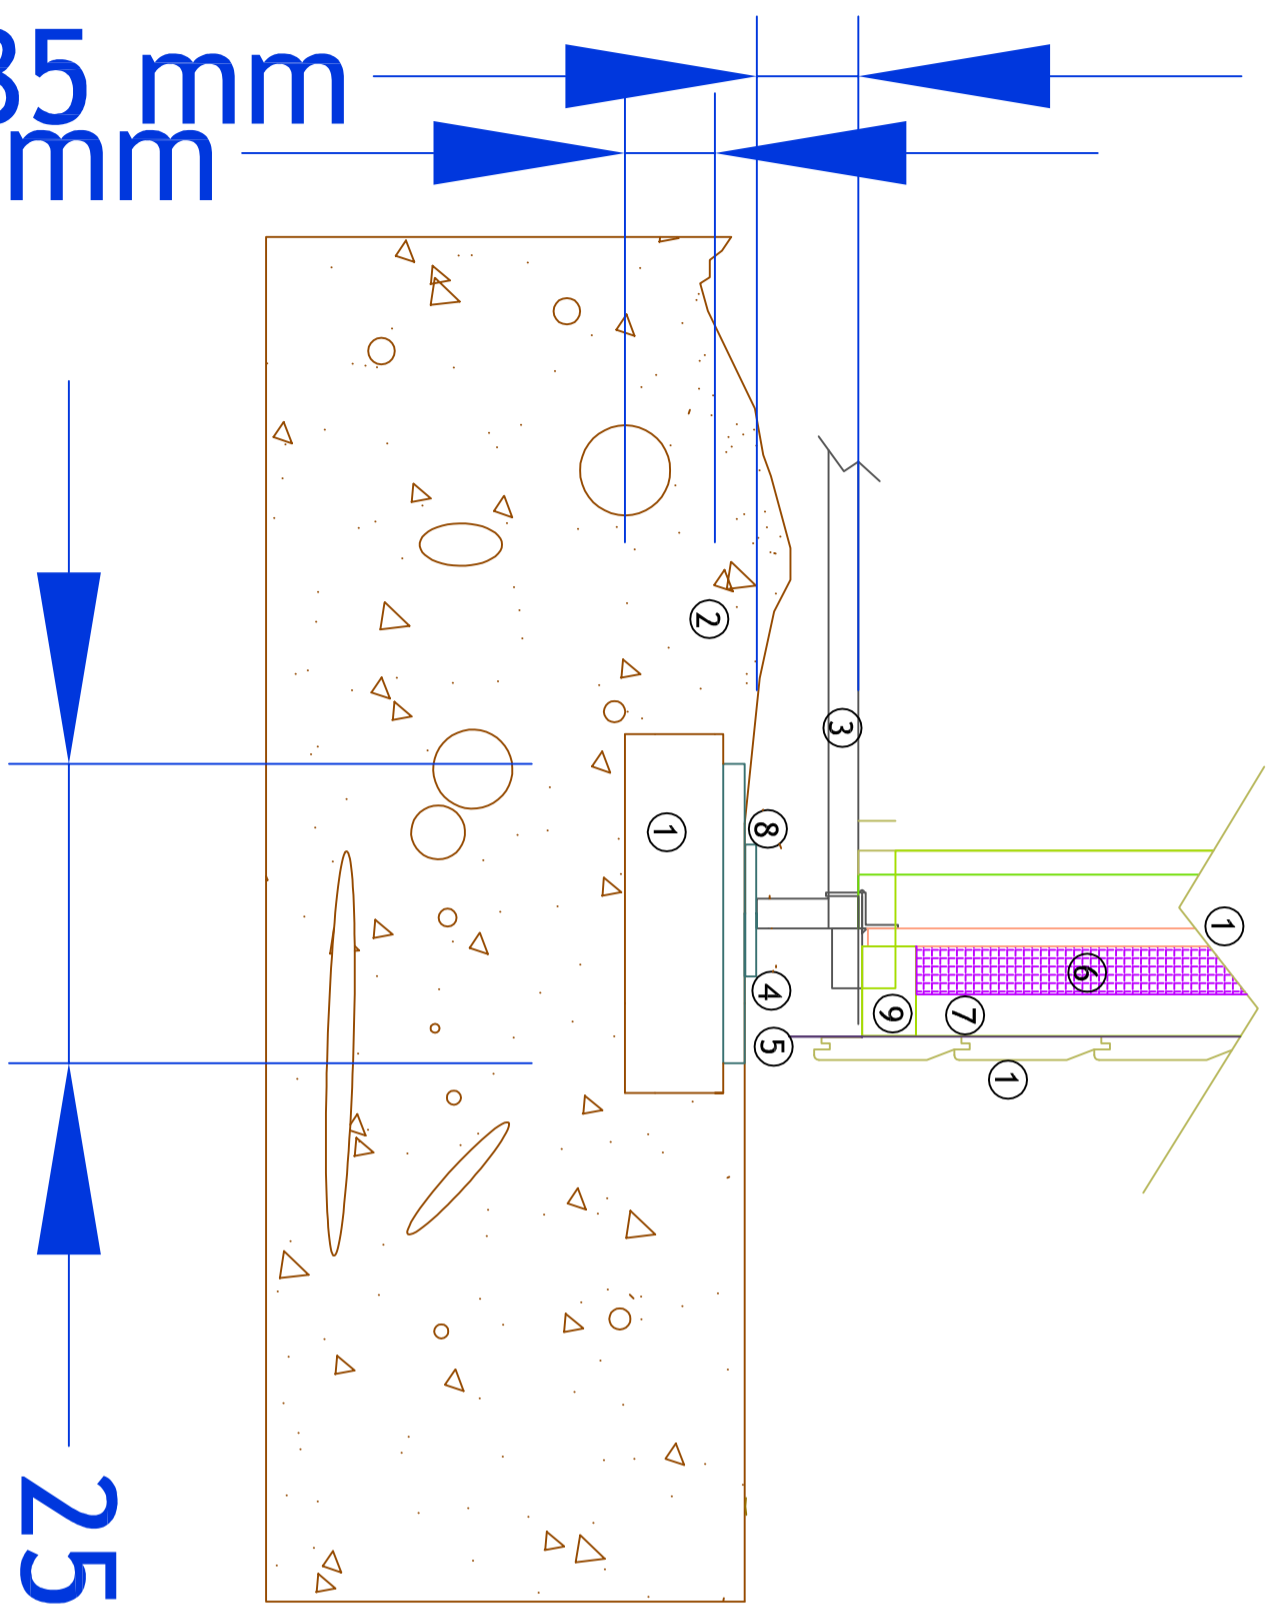

75 mm
85 mm

250 mm

Itemref	Quantity	Title/Name, designation, material, dimension etc	Article No./Reference
Designed by M.Bairstow	Checked by	Approved by - date	File name Foundation Date 05/5/2013 Scale 1:20

Green Retreats Ltd		Foundation Detail 2	
		1	Edition Sheet 1/1