

OPTICIANS

SIGHT TESTS


EST 1978

SPECTACLES

FRAMES MADE IN LONDON AT OUR FACTORY

**PROPOSED SIGNAGE DETAIL 1**  
SCALE 1:10

REV	DATE	BY	DESCRIPTION
A	22.02.18	PL	Drawing revised.

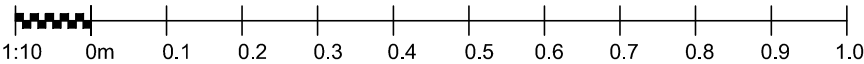

**NIGEL BIRD ARCHITECTS**

CHARTERED ARCHITECTS ENGINEERS AND INTERIOR DESIGNERS

Henry Wood House 2 Riding House Street London W1W 7FA  
Telephone: 0203 770 7571 E-Mail: nigel.bird@nigelbirdarchitects.co.uk www.nigelbirdarchitects.co.uk

Project: 38 Tottenham Ct Rd / 20 Percy St Dwg Name: Proposed Signage Details

RIBA Stage: Date: August '17 Scale: 1:10 at A3 Dwg no: 1562.332 Rev: A

