


**PROPOSED SIGNAGE DETAIL 4**  
SCALE 1:10

REV	DATE	BY	DESCRIPTION
A	22.02.18	PL	Notes revised.

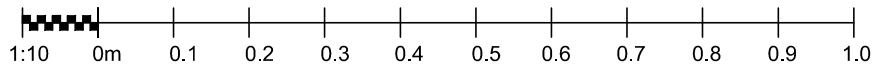

**NIGEL BIRD ARCHITECTS**

CHARTERED ARCHITECTS ENGINEERS AND INTERIOR DESIGNERS

Henry Wood House 2 Riding House Street London W1W 7FA  
Telephone: 0203 770 7571 E-Mail: nigel.bird@nigelbirdarchitects.co.uk www.nigelbirdarchitects.co.uk

Project: 38 Tottenham Ct Rd / 20 Percy St Dwg Name: Proposed Signage Detail 4

RIBA Stage: Date: August '17 Scale: 1:10 at A3 Dwg no: 1562.337 Rev: A

